


DATE
BY
REVISIONS
NO.

FINAL SURVEY
SUBMITTED
PLOTTED
NOTE BOOK
TEMPLATE
AREAS CHECKED

DATE
BY
REVISIONS
NO.

ORIGINAL SURVEY
SUBMITTED
PLOTTED
NOTE BOOK
TEMPLATE
AREAS CHECKED

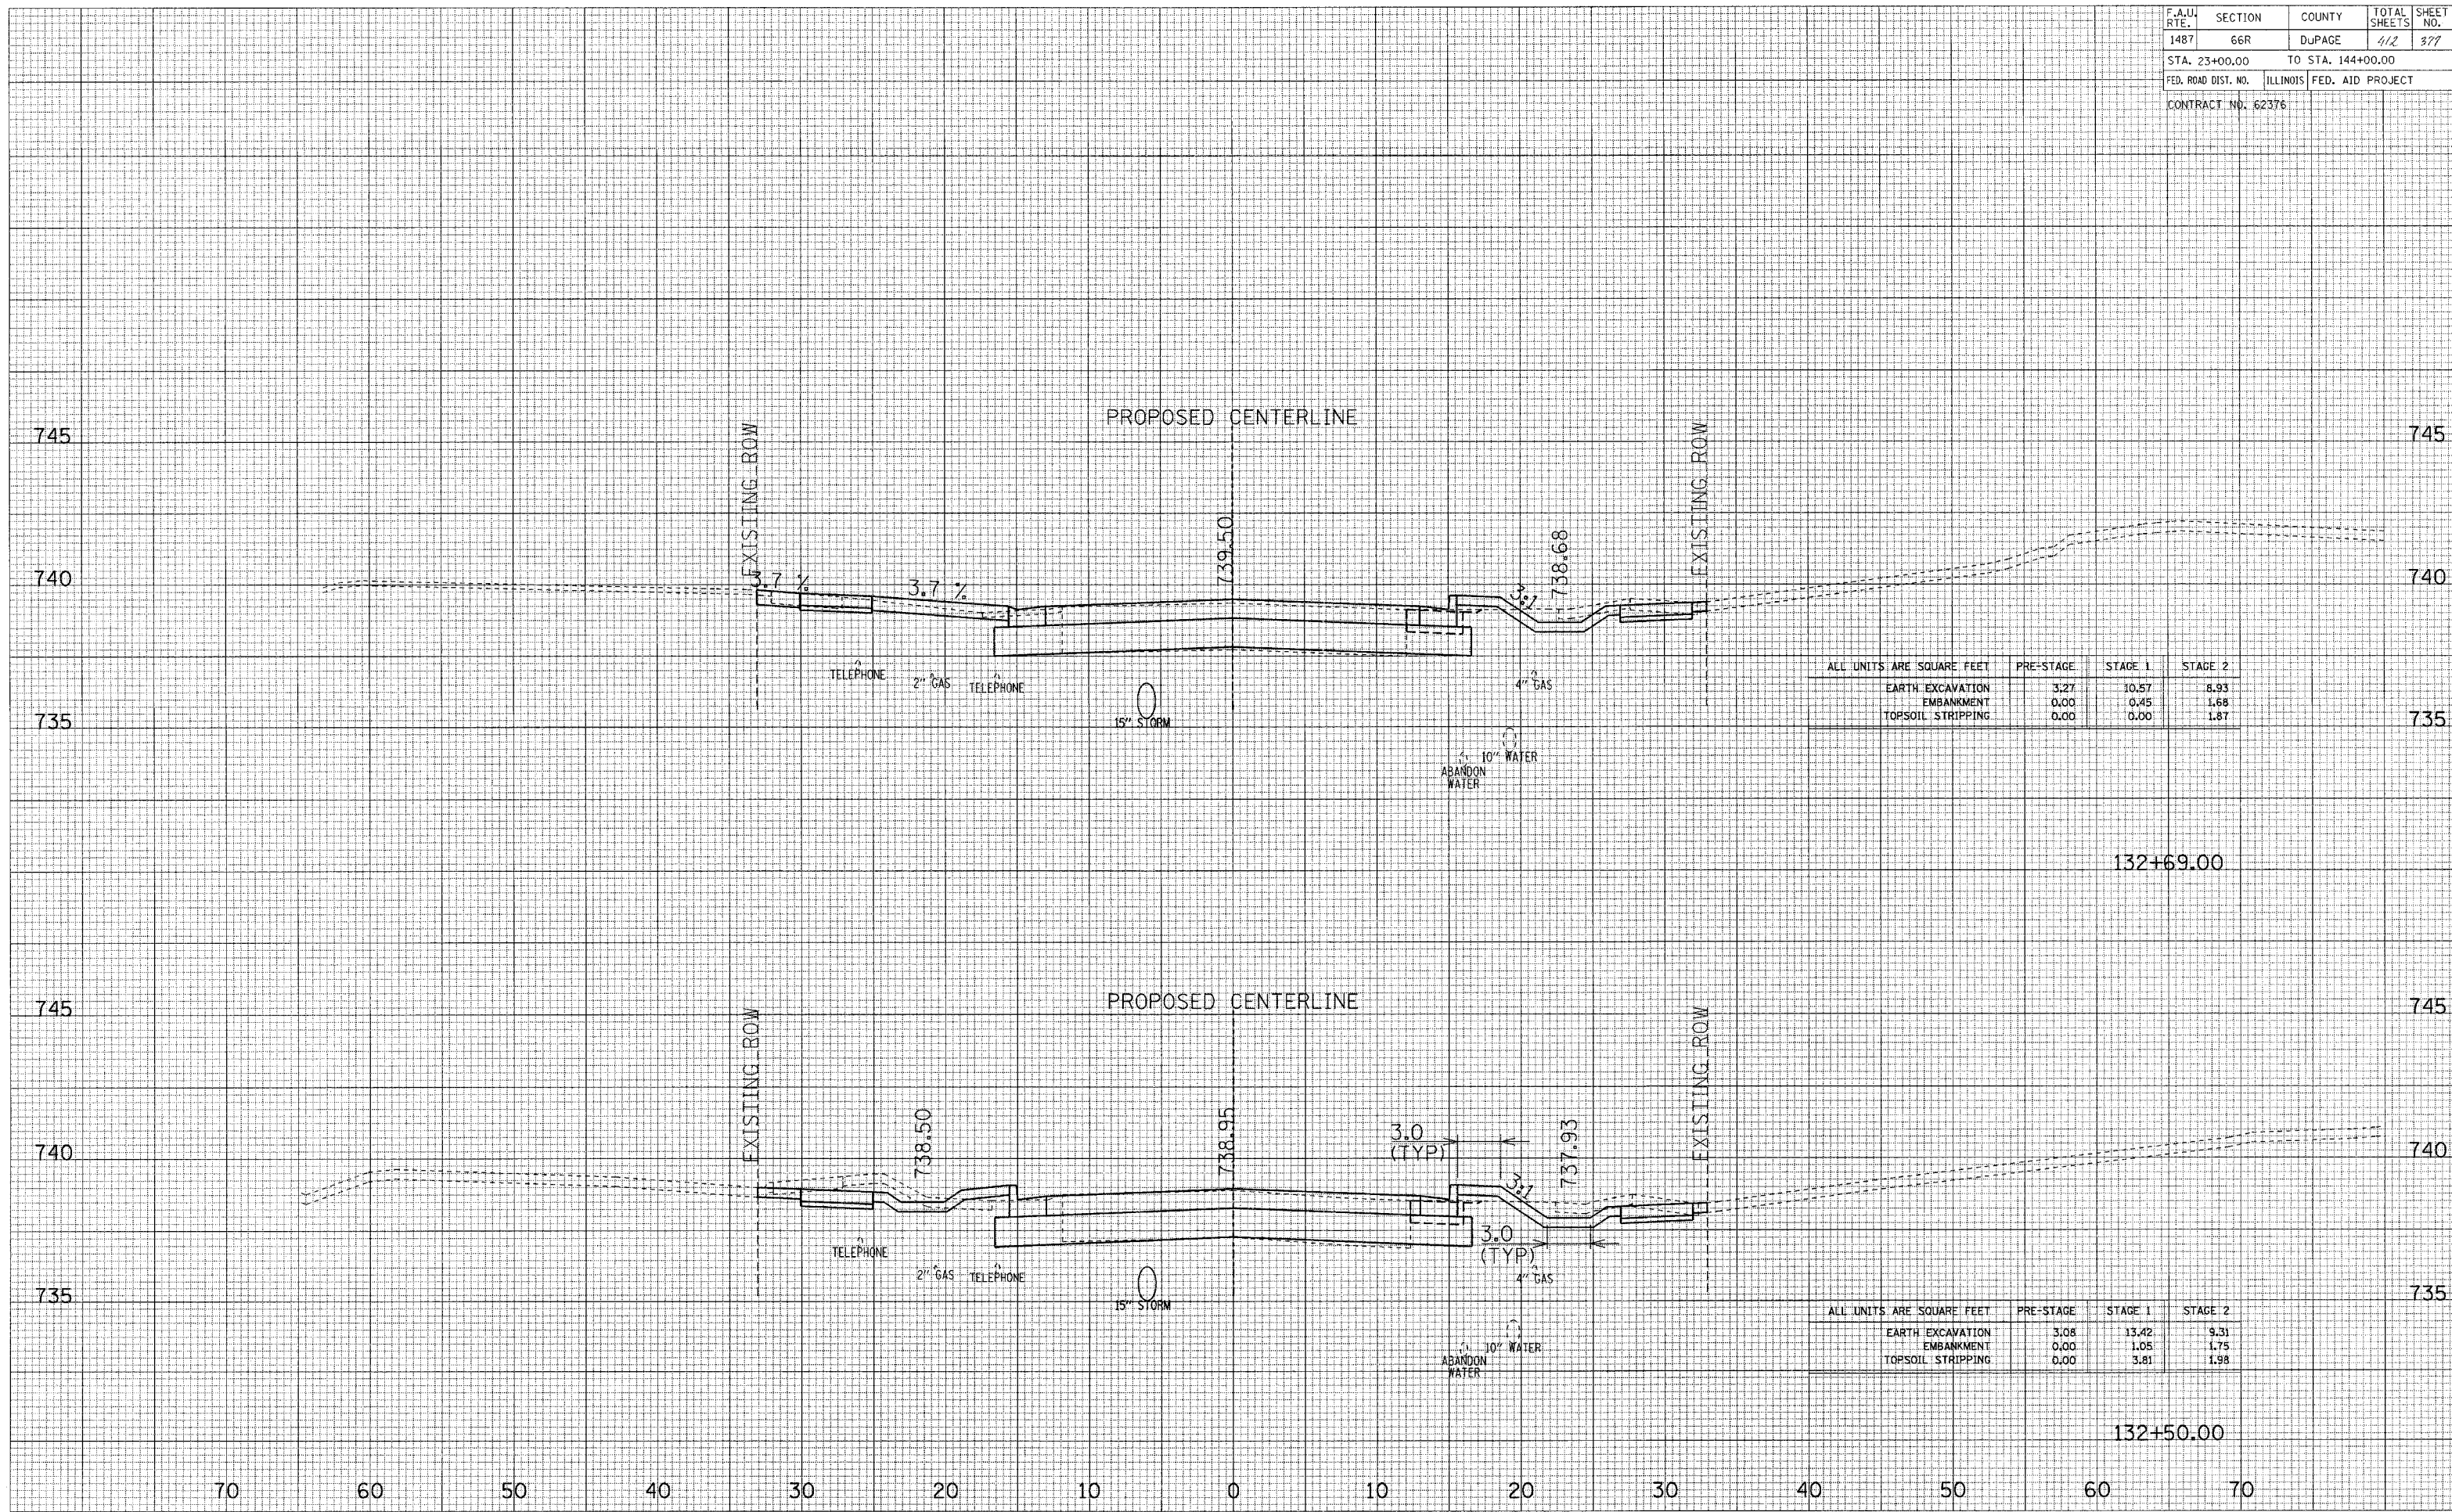

ALL UNITS ARE SQUARE FEET	PRE-STAGE	STAGE 1	STAGE 2
EARTH EXCAVATION	3.27	10.57	8.93
EMBANKMENT	0.00	0.45	1.68
TOPSOIL STRIPPING	0.00	0.00	1.87

ALL UNITS ARE SQUARE FEET	PRE-STAGE	STAGE 1	STAGE 2
EARTH EXCAVATION	3.08	13.42	9.31
EMBANKMENT	0.00	1.05	1.75
TOPSOIL STRIPPING	0.00	3.81	1.98

MAPLE AVENUE CROSS SECTIONS