


SURVEYED
 PLOTTED
 NOTE BOOK
 AREAS CHECKED
 NO.

SURVEYED
 PLOTTED
 NOTE BOOK
 AREAS CHECKED
 NO.

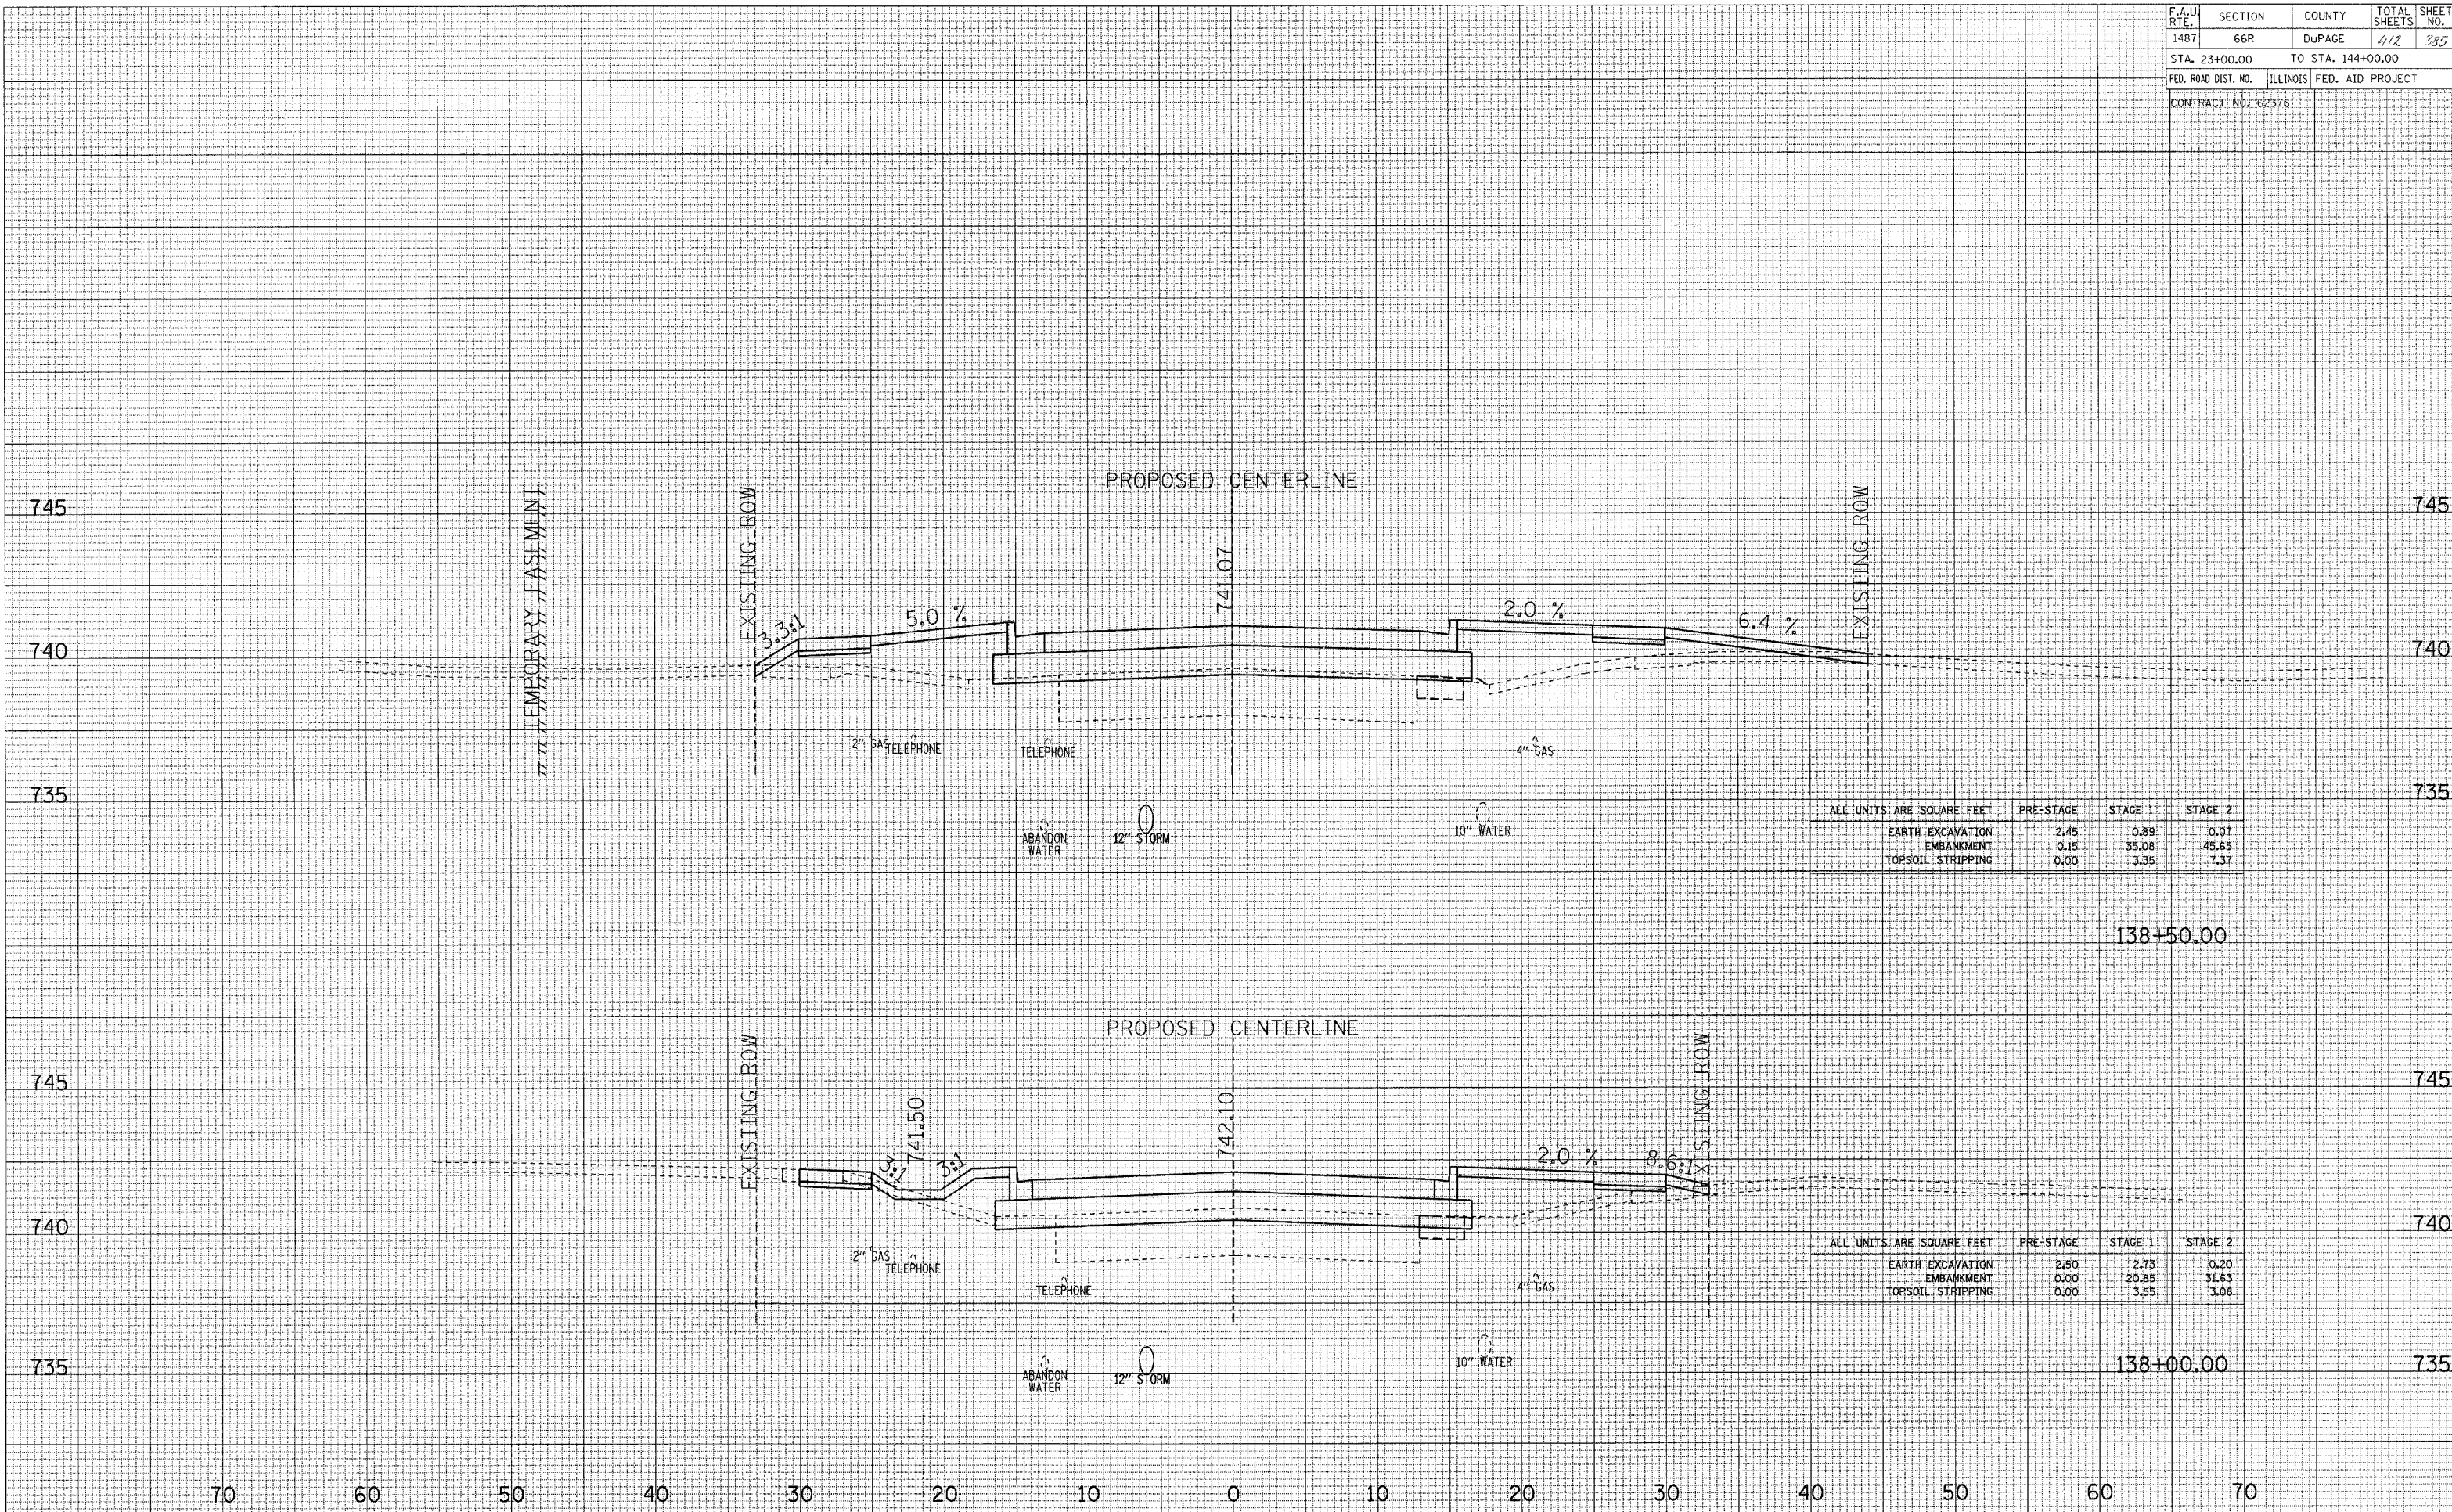

ALL UNITS ARE SQUARE FEET	PRE-STAGE	STAGE 1	STAGE 2
EARTH EXCAVATION	2.45	0.89	0.07
EMBANKMENT	0.15	35.08	45.65
TOPSOIL STRIPPING	0.00	3.35	7.37

ALL UNITS ARE SQUARE FEET	PRE-STAGE	STAGE 1	STAGE 2
EARTH EXCAVATION	2.50	2.73	0.20
EMBANKMENT	0.00	20.85	31.63
TOPSOIL STRIPPING	0.00	3.55	3.08

MAPLE AVENUE CROSS SECTIONS