


DATE
 SURVEYED
 PLOTTED
 NOTE BOOK
 AREAS CHECKED

DATE
 SURVEYED
 PLOTTED
 NOTE BOOK
 AREAS CHECKED

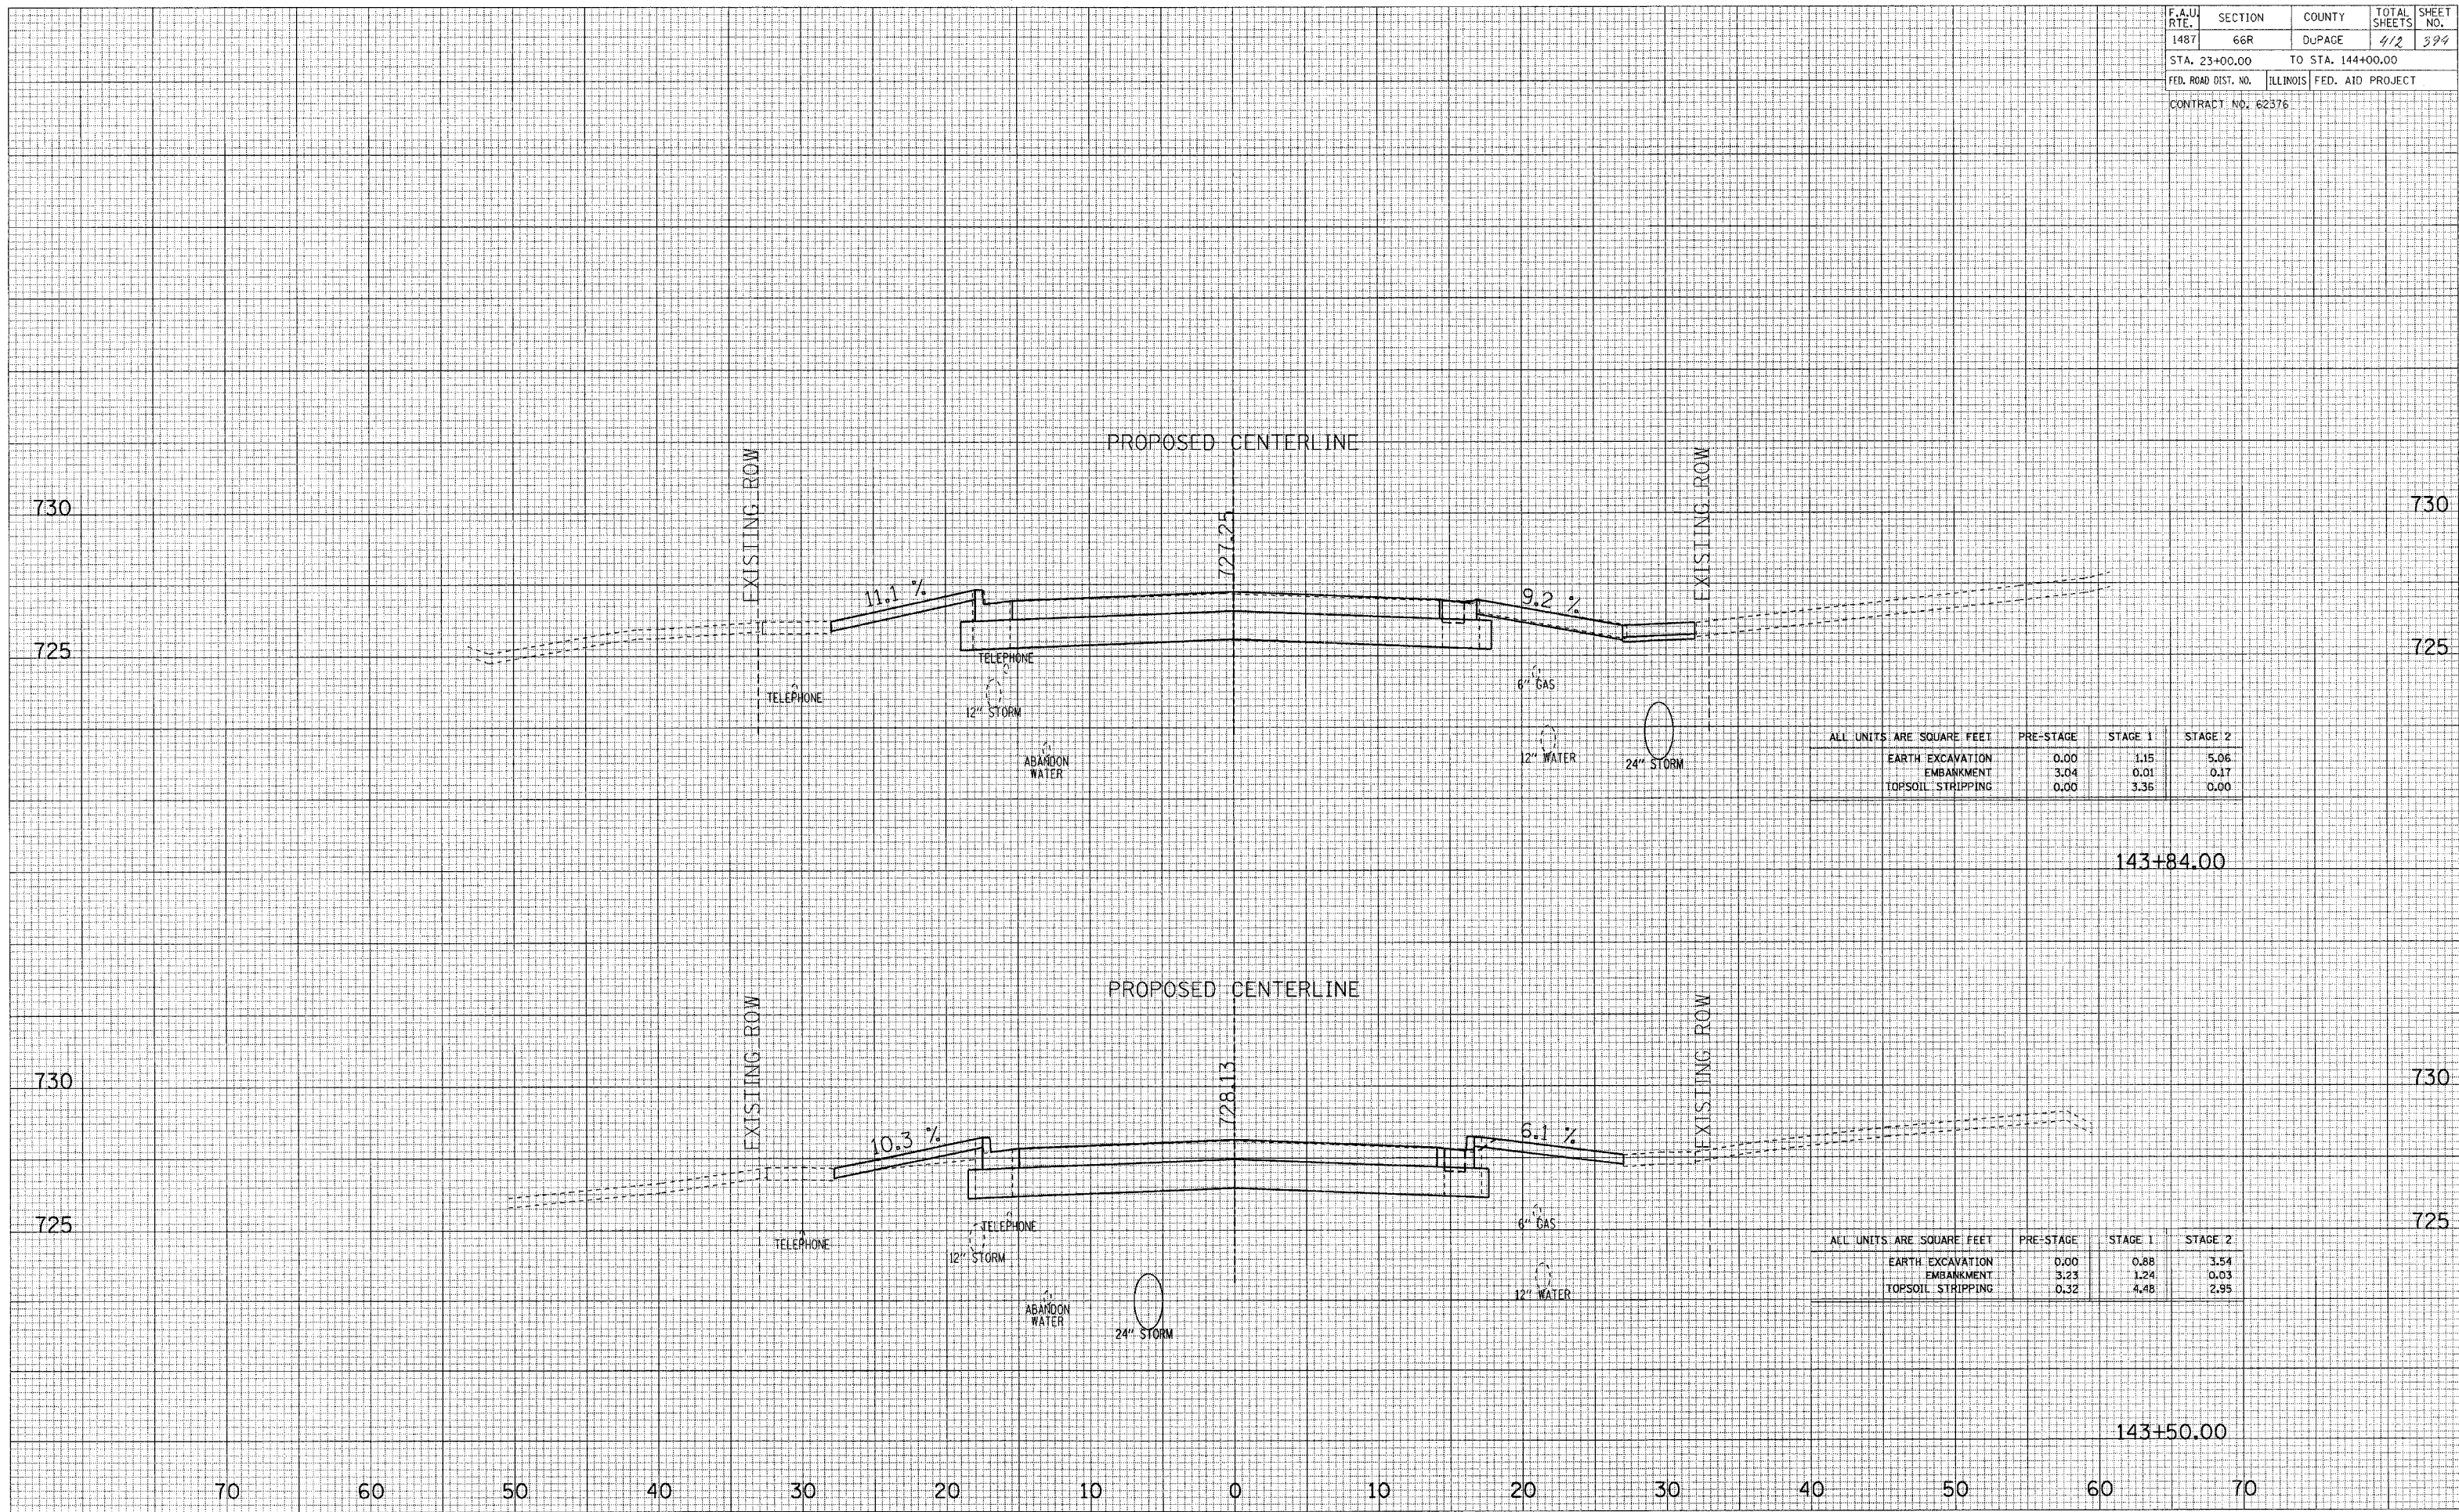

ALL UNITS ARE SQUARE FEET	PRE-STAGE	STAGE 1	STAGE 2
EARTH EXCAVATION	0.00	1.15	5.06
EMBANKMENT	3.04	0.01	0.17
TOPSOIL STRIPPING	0.00	3.36	0.00

143+84.00

ALL UNITS ARE SQUARE FEET	PRE-STAGE	STAGE 1	STAGE 2
EARTH EXCAVATION	0.00	0.88	3.54
EMBANKMENT	3.23	1.24	0.03
TOPSOIL STRIPPING	0.32	4.48	2.95

143+50.00

MAPLE AVENUE CROSS SECTIONS