


SURVEYED  
PLOTTED  
NOTE BOOK  
AREAS CHECKED

SURVEYED  
PLOTTED  
NOTE BOOK  
AREAS CHECKED

F.A.U. RTE. 1487	SECTION 66R	COUNTY DuPAGE	TOTAL SHEETS 412	SHEET NO. 406
STA. 23+00.00		TO STA. 144+00.00		
FED. ROAD DIST. NO.		ILLINOIS FED. AID PROJECT		
CONTRACT NO. 62376				

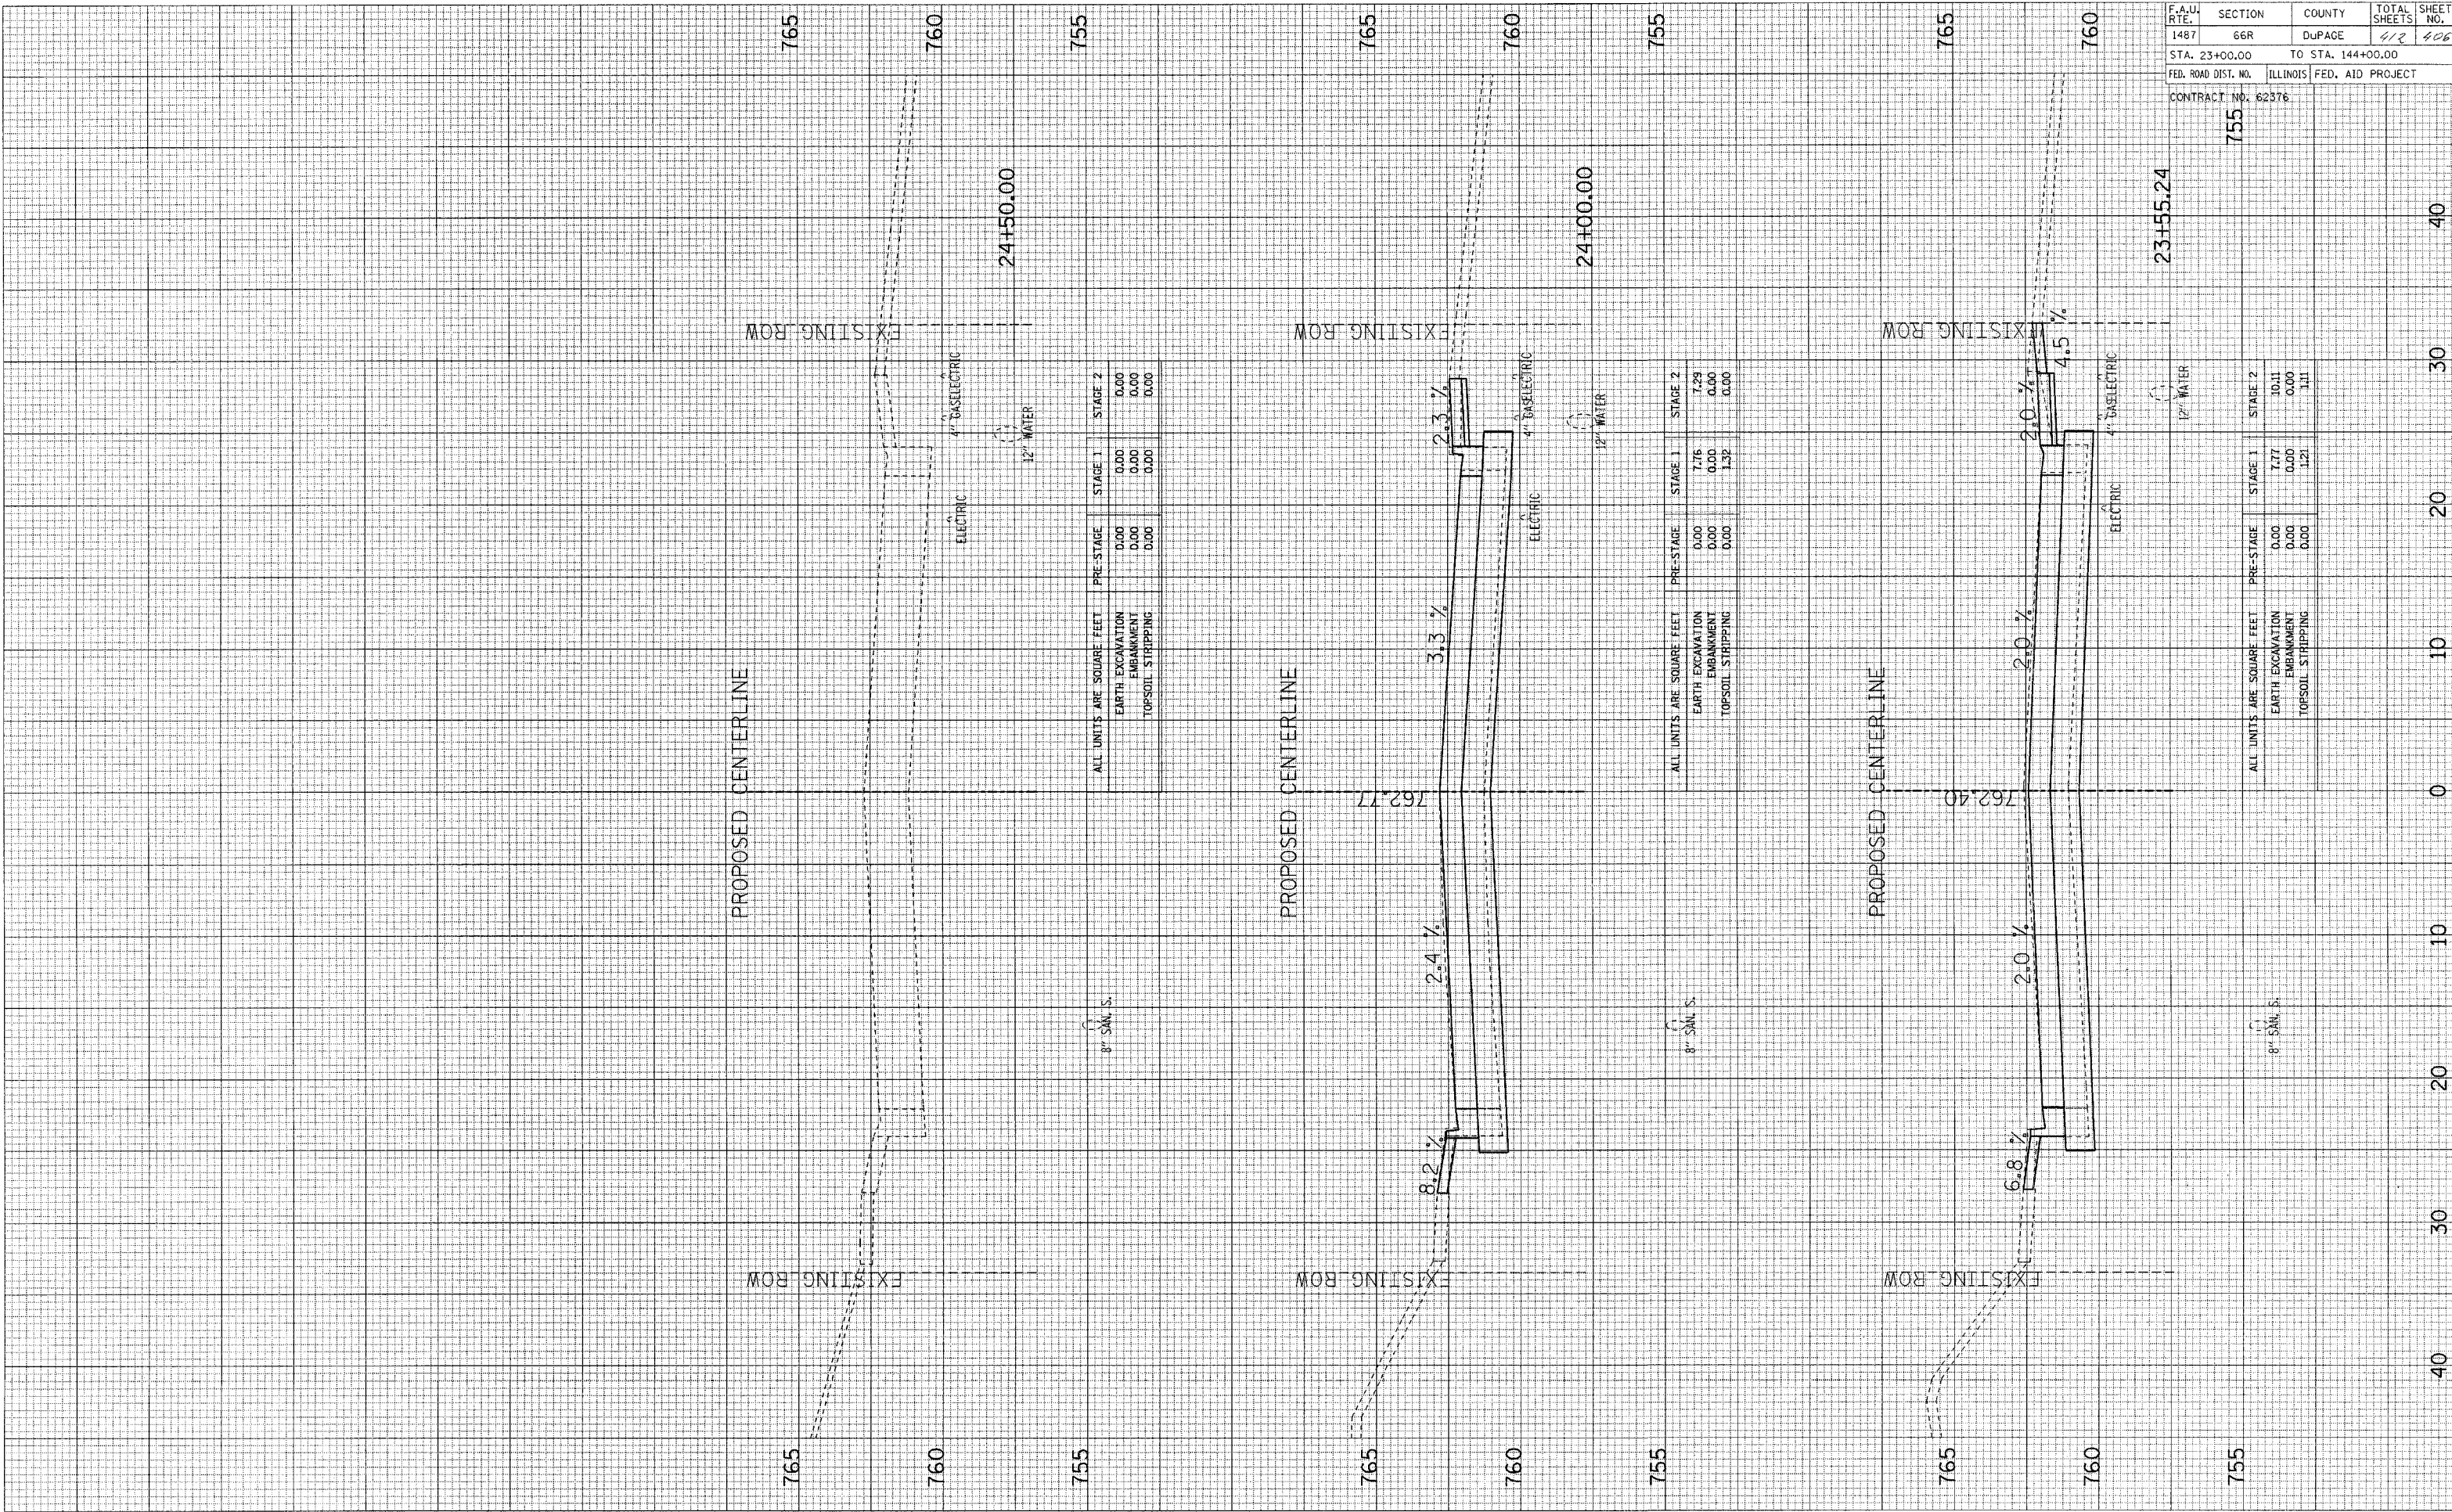

ALL UNITS ARE SQUARE FEET

	PRE-STAGE	STAGE 1	STAGE 2
EARTH EXCAVATION	0.00	0.00	0.00
EMBANKMENT	0.00	0.00	0.00
TOPSOIL STRIPPING	0.00	0.00	0.00

ALL UNITS ARE SQUARE FEET

	PRE-STAGE	STAGE 1	STAGE 2
EARTH EXCAVATION	0.00	7.76	7.29
EMBANKMENT	0.00	0.00	0.00
TOPSOIL STRIPPING	0.00	1.32	0.00

ALL UNITS ARE SQUARE FEET

	PRE-STAGE	STAGE 1	STAGE 2
EARTH EXCAVATION	0.00	7.77	10.11
EMBANKMENT	0.00	0.00	0.00
TOPSOIL STRIPPING	0.00	1.21	1.11