


FINAL SURVEY	SURVEYED
NOTE BOOK	PLOTTED
NO.	TEMP. DATE
	AREAS CHECKED

ORIGINAL SURVEY	SURVEYED
NOTE BOOK	PLOTTED
NO.	TEMP. DATE
	AREAS CHECKED

F.A.U. RTE. 1487	SECTION 66R	COUNTY DUPAGE	TOTAL SHEETS 412	SHEET NO. 408
STA. 23+00.00		TO STA. 144+00.00		
FED. ROAD DIST. NO.		ILLINOIS FED. AID PROJECT		
CONTRACT NO. 62376				

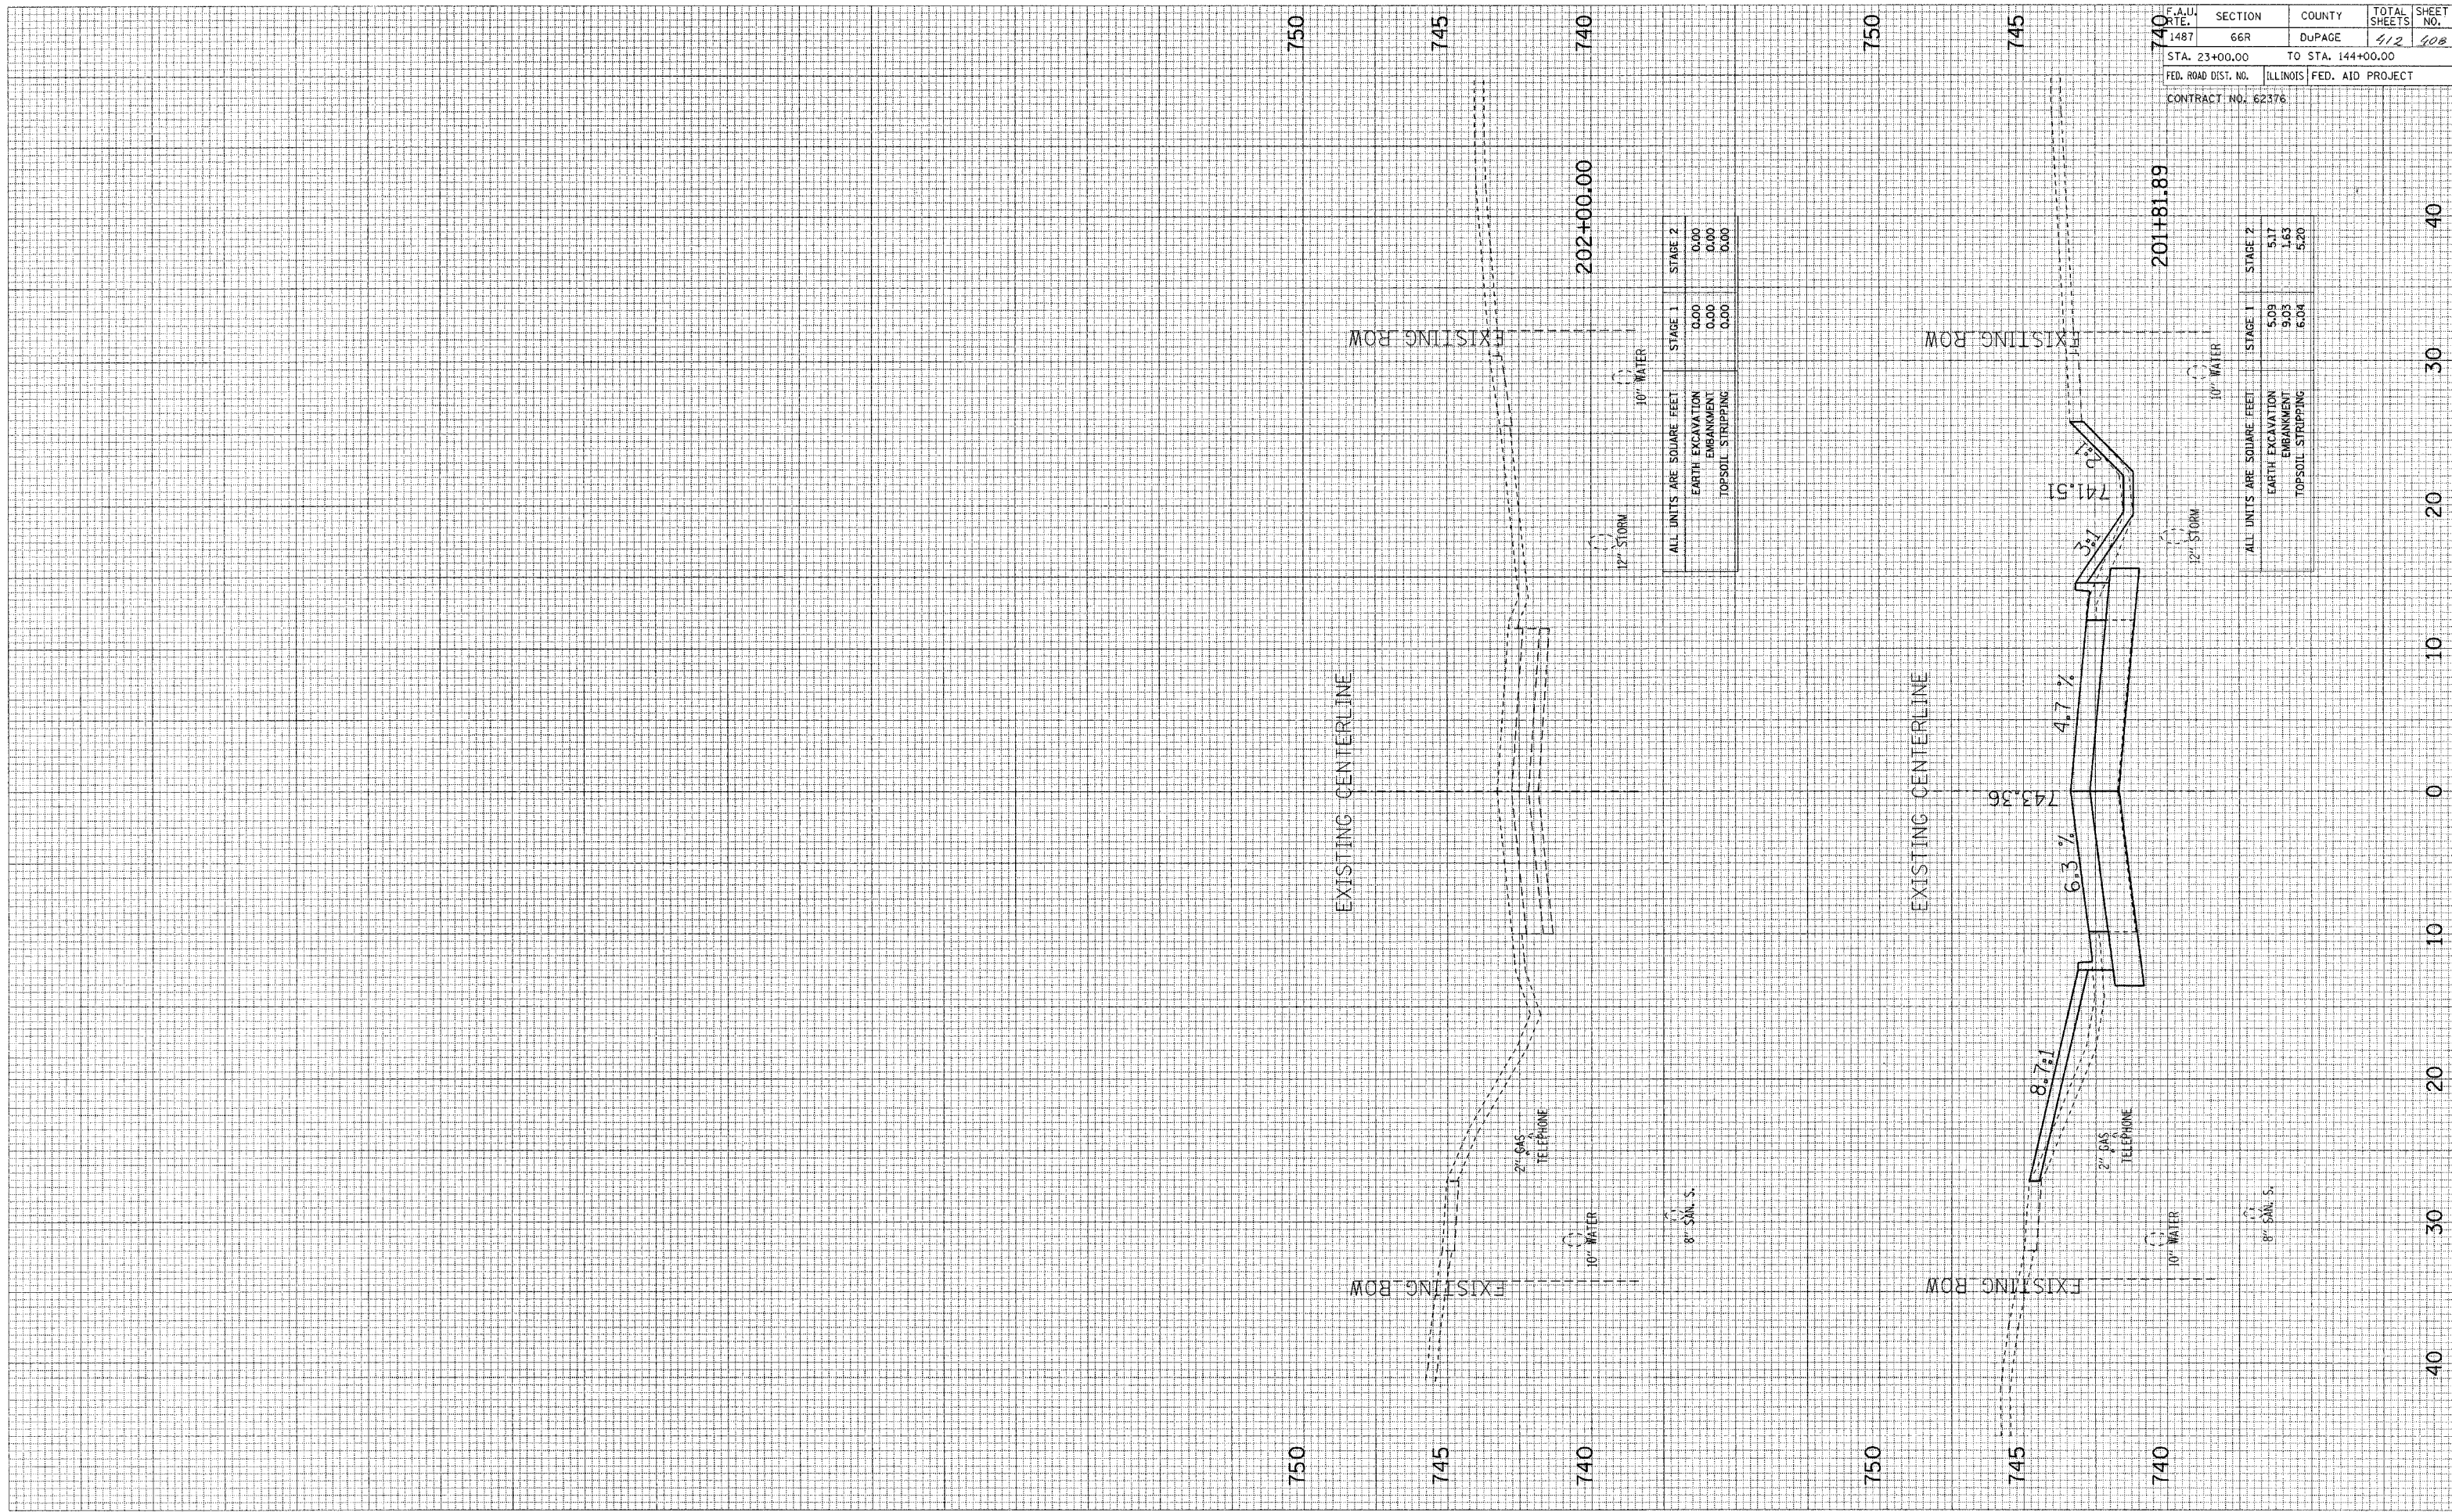

ALL UNITS ARE SQUARE FEET

	STAGE 1	STAGE 2
EARTH EXCAVATION	0.00	0.00
EMBANKMENT	0.00	0.00
TOPSOIL STRIPPING	0.00	0.00

ALL UNITS ARE SQUARE FEET

	STAGE 1	STAGE 2
EARTH EXCAVATION	5.09	5.17
EMBANKMENT	9.05	1.63
TOPSOIL STRIPPING	6.04	5.20