


F.A.U. RTE.	SECTION	COUNTY	TOTAL SHEETS	SHEET NO.
1487	66R	DUPAGE	412	412
STA. 28+80.00		TO STA. 144+00.00		
FED. ROAD DIST. NO.	ILLINOIS FED. AID PROJECT			
CONTRACT NO. 62376				

SURVEYED	PLOTTED	TEMPLE	AREAS CHECKED
NO.			

SURVEYED	PLOTTED	TEMPLE	AREAS CHECKED
NO.			

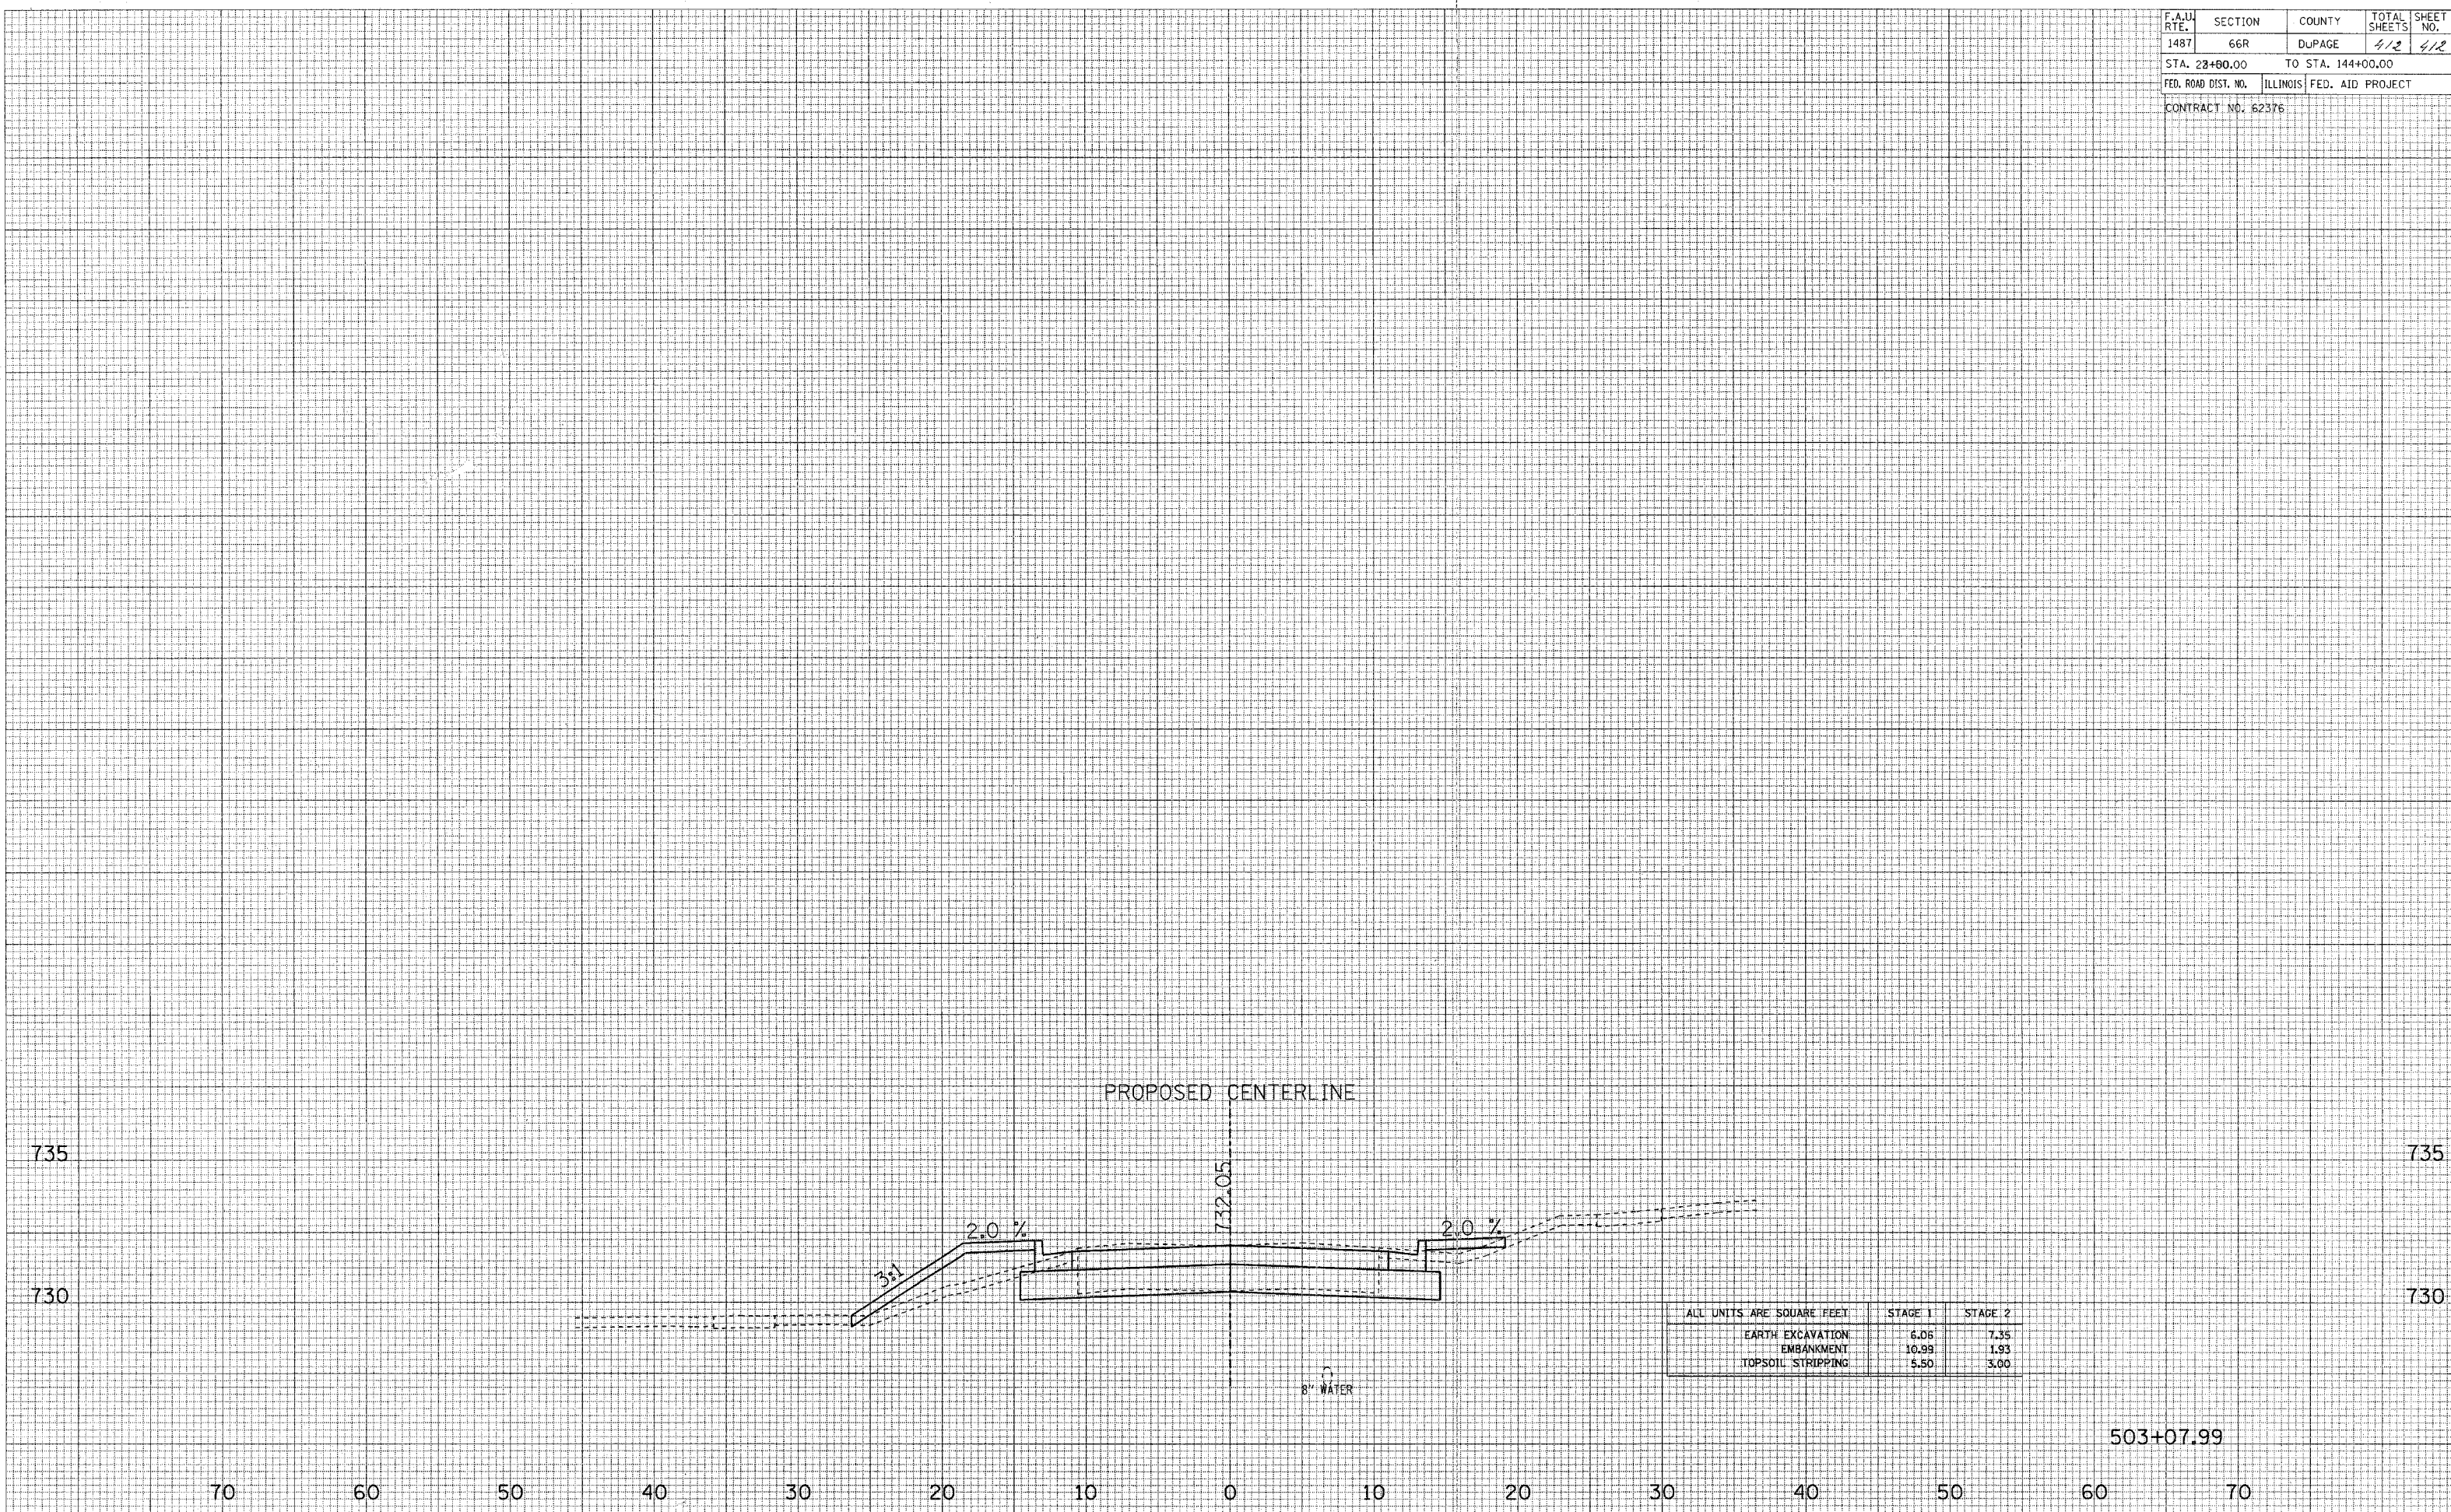

ALL UNITS ARE SQUARE FEET	STAGE 1	STAGE 2
EARTH EXCAVATION	6.06	7.35
EMBANKMENT	10.99	1.93
TOPSOIL STRIPPING	5.50	3.00

503+07.99

NORFOLK AVENUE/COE ROAD CROSS SECTIONS