

**Wang Engineering, INC.**  
 Consulting Geotechnical and Environmental Engineers  
 wangeng3@wangeng.com  
 1145 Main Street  
 Lombard, IL 60148  
 Telephone: 630 953-9928  
 Fax: 630 953-9938

**BORING LOG SB 02-13** Page 1 of 1

WEI Job No.: 414-07-01  
 Client: T. Y. LIN International  
 Project: Dan Ryan Improvements; IDOT No. D-91-421-01.  
 Location: From 95th Street to South of 69th Street



Datum: CCD  
 Elevation: 20.55 ft  
 North: 1843678.10 ft  
 East: 1177908.00 ft  
 Station: 2223+07.8  
 Offset: 134.690' RT

**Wang Engineering, INC.**  
 Consulting Geotechnical and Environmental Engineers  
 wangeng3@wangeng.com  
 1145 Main Street  
 Lombard, IL 60148  
 Telephone: 630 953-9928  
 Fax: 630 953-9938

**BORING LOG SB 02-14** Page 1 of 1

WEI Job No.: 414-07-01  
 Client: T. Y. LIN International  
 Project: Dan Ryan Improvements; IDOT No. D-91-421-01.  
 Location: From 95th Street to South of 69th Street

Datum: CCD  
 Elevation: 4.48 ft  
 North: 1843601.05 ft  
 East: 1177847.45 ft  
 Station: 2222+32.5  
 Offset: 71.965' RT

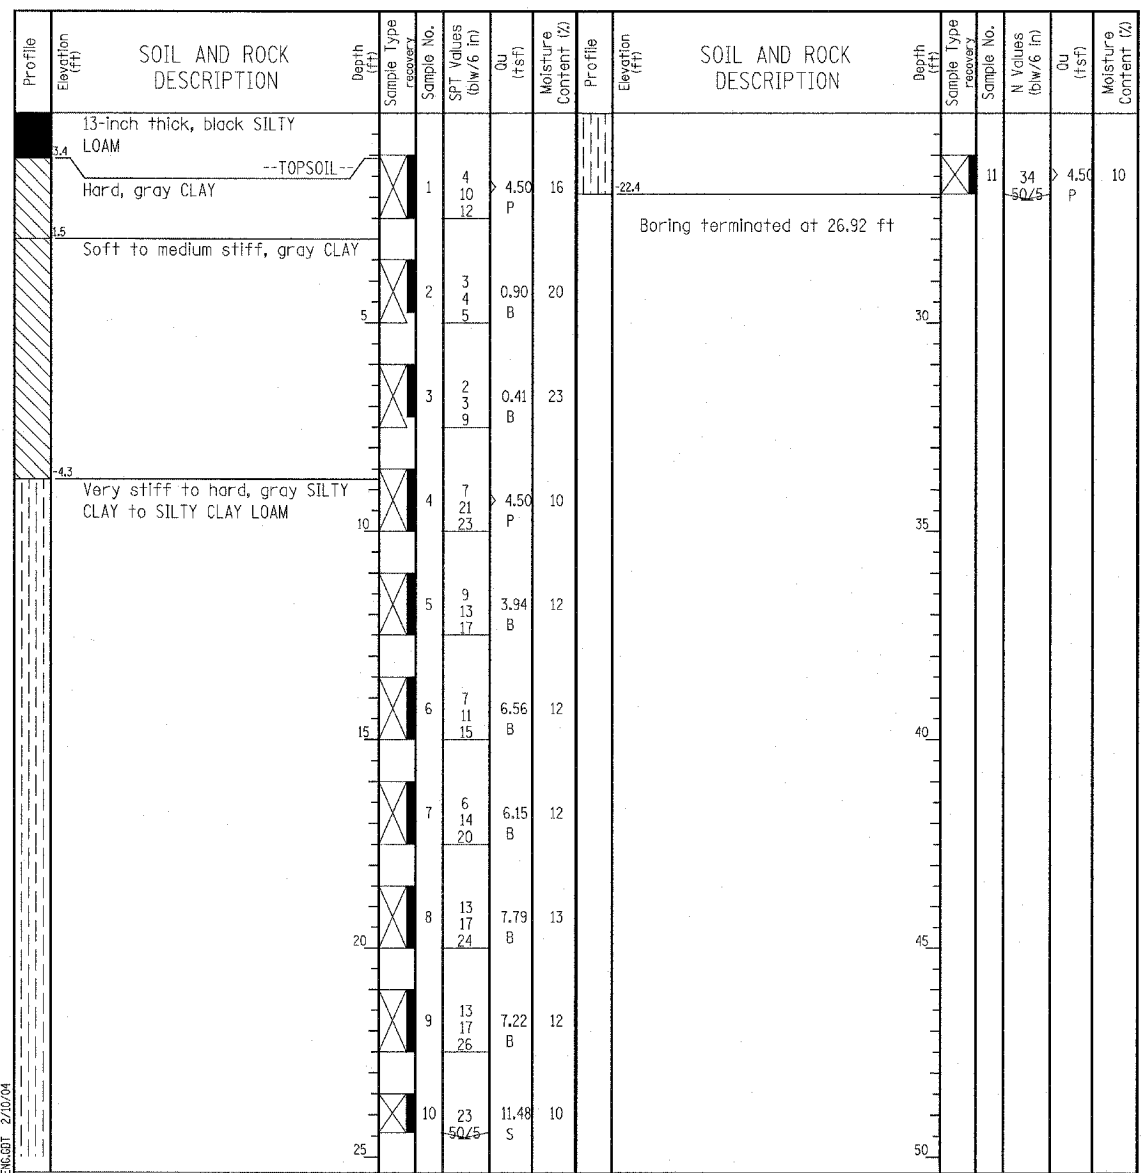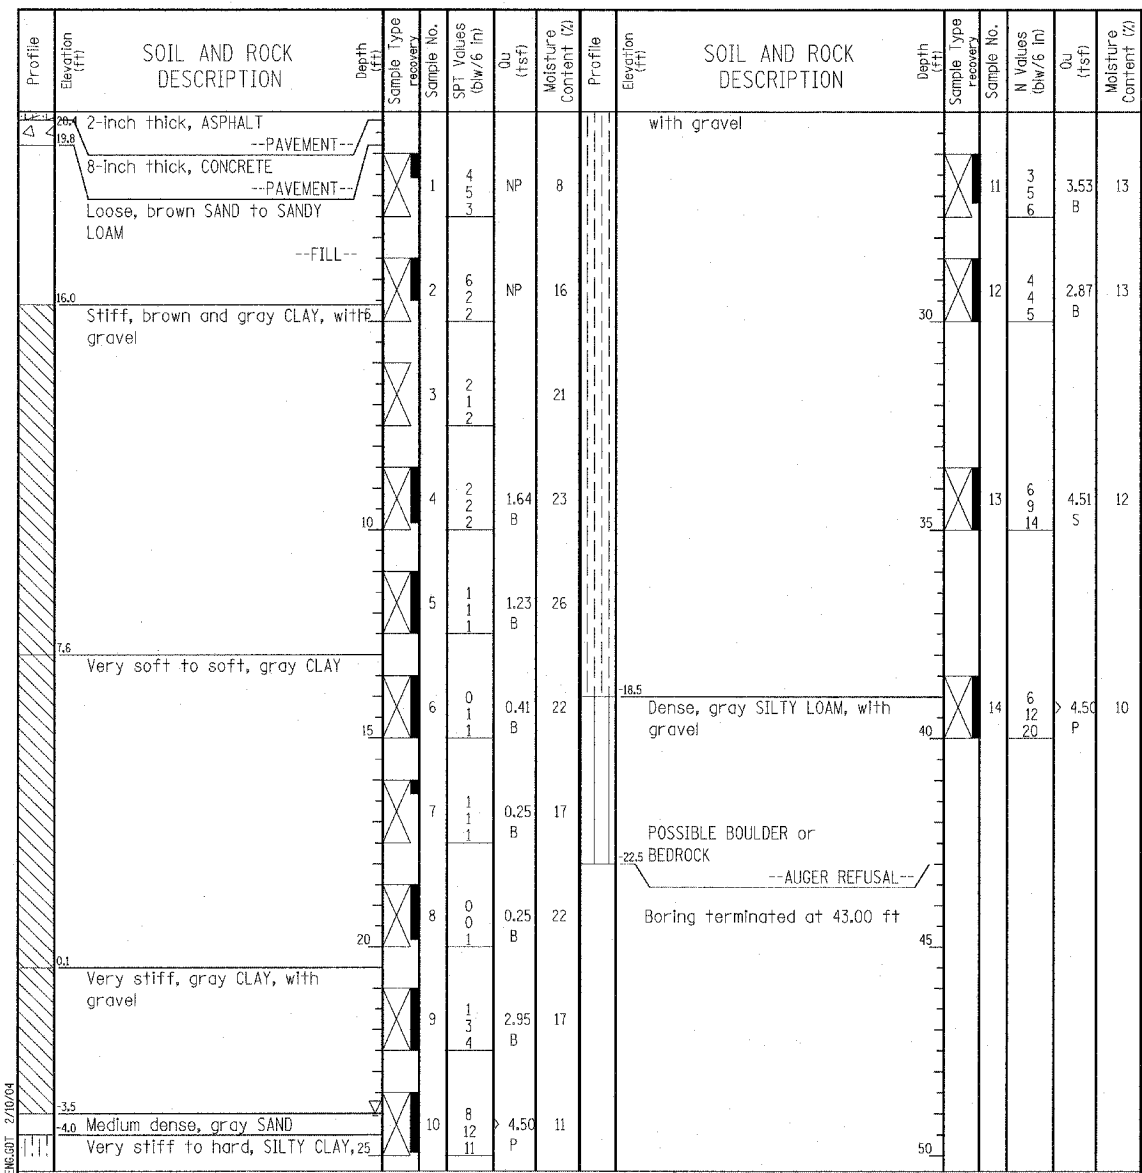

GENERAL NOTES				WATER LEVEL DATA	
Begin Drilling	01-12-2004	Complete Drilling	01-12-2004	While Drilling	24.00 ft
Drilling Contractor	Patrick Drilling	Drill Rig	CME 75 TMR	At Completion of Drilling	DRY
Driller	J&B	Logger	K. Jacob	Time After Drilling	NA
Drilling Method	3.25" ID. HSA; Boring backfilled with bentonite upon completion				

GENERAL NOTES				WATER LEVEL DATA	
Begin Drilling	02-02-2004	Complete Drilling	02-02-2004	While Drilling	DRY
Drilling Contractor	DLZ Drilling	Drill Rig	Mobile B-59 TMR	At Completion of Drilling	DRY
Driller	J&J	Logger	N. Davis	Time After Drilling	NA
Drilling Method	3.25" ID. HSA; Boring backfilled with bentonite upon completion				

**TYLIN INTERNATIONAL**

REVISIONS	
NAME	DATE

ILLINOIS DEPARTMENT OF TRANSPORTATION  
 F.A.I. 94 (DAN RYAN EXPRESSWAY)  
 RETAINING WALL ALONG STATE ST.  
 93RD ST. TO 91ST ST.  
 WALL 2B  
 BORING LOGS SB02-13 & SB02-14  
 S.N. 016-W961 DESIGNED BY: DJR  
 SCALE: N.T.S. DRAWN BY: DJR  
 DATE: MARCH 18, 2005 CHECKED BY: TD