


CONTRACT 62694

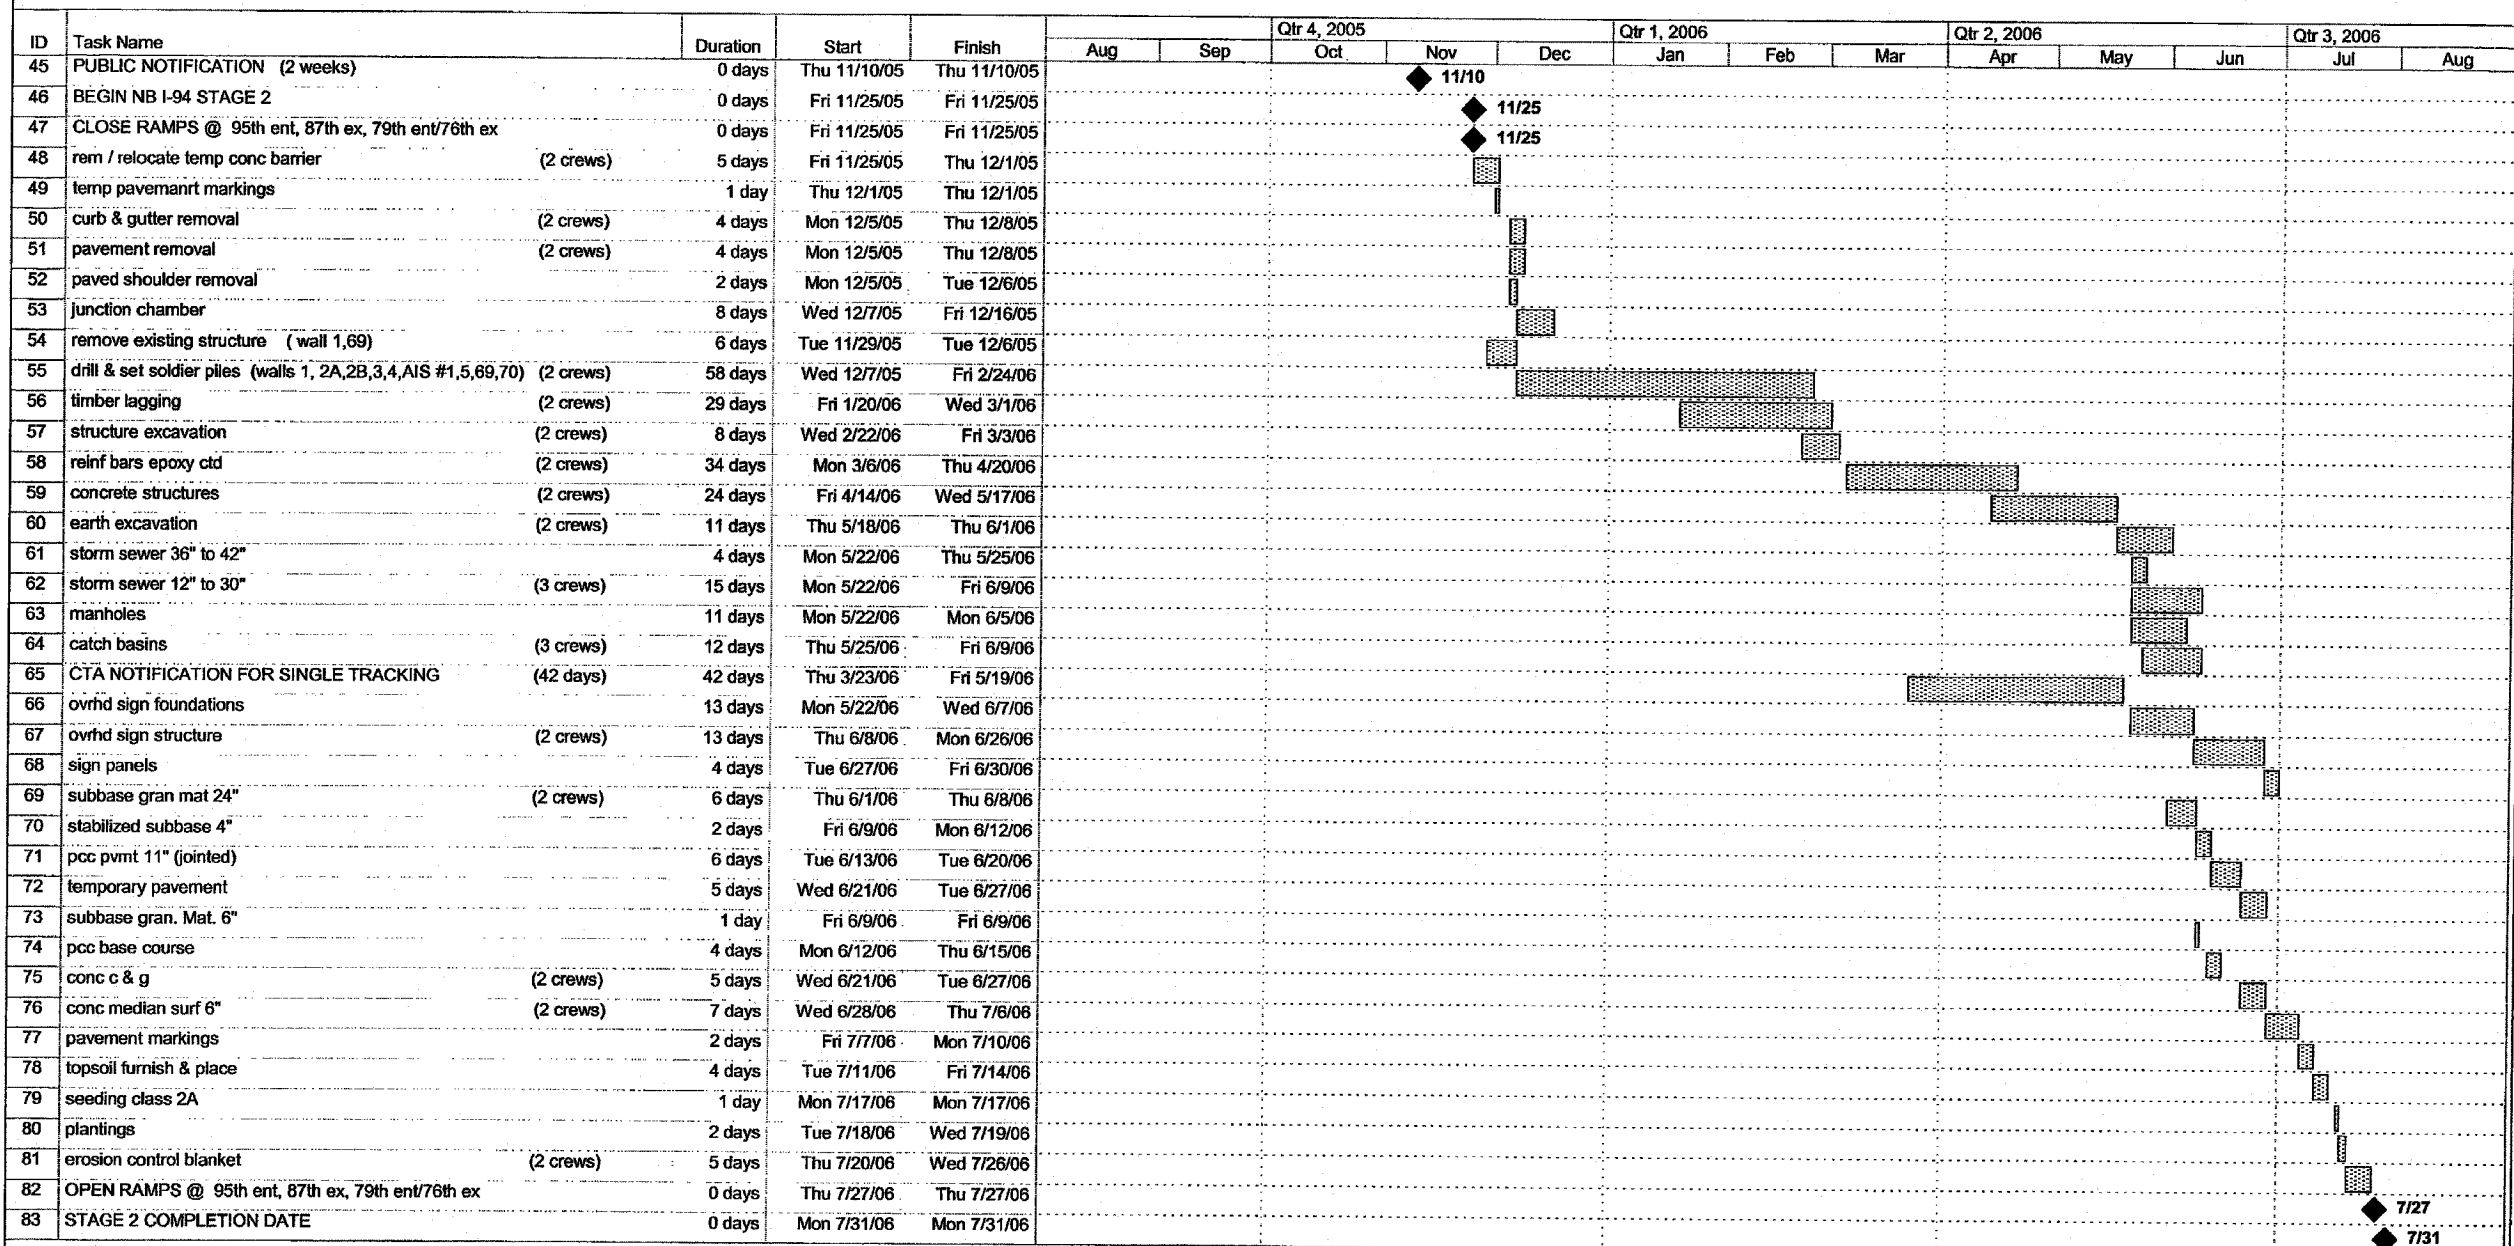

Project: 17A construction schedule
Date: Thu 3/17/05

Task: [Pattern] Progress
Split: [Pattern] Milestone

Summary: [Pattern] Project Summary
External Tasks: [Pattern] External Milestone

Deadline: [Pattern]

FOR INFORMATION ONLY

REVISIONS	
NAME	DATE

ILLINOIS DEPARTMENT OF TRANSPORTATION
F.A.I. 94 (DAN RYAN EXPRESSWAY)

SUGGESTED CONSTRUCTION SEQUENCE
CONTRACT 62694 (17A): STAGE 2

SCALE: NONE
DATE: APRIL 15, 2005

DRAWN BY: MPG
CHECKED BY: MAG

04/13/2005 07:28:04 AM