





F.A. RTE.	SECTION	COUNTY	TOTAL SHEETS	SHEET NO.
549	116RS-1	OGLLE	593	77

STA. 467+00 TO STA. 483+00
FED. ROAD DIST. NO. ILLINOIS FED. AID PROJECT

DATE	BY
DATE	BY

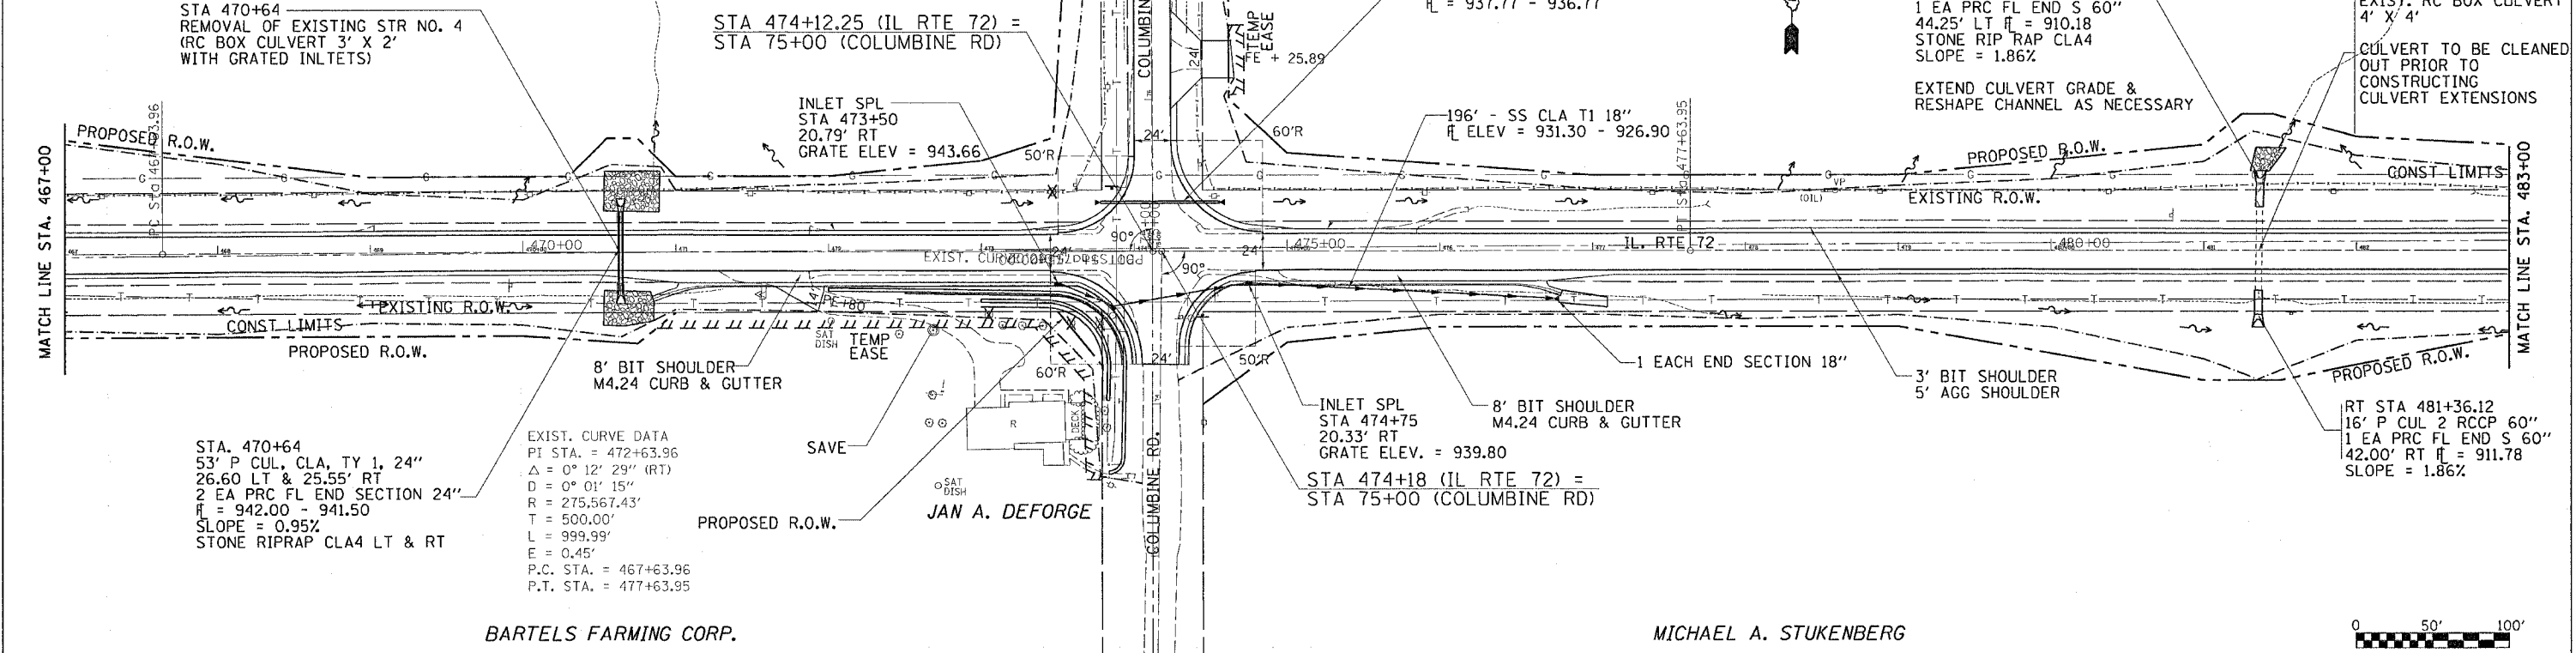

DATE	BY
DATE	BY

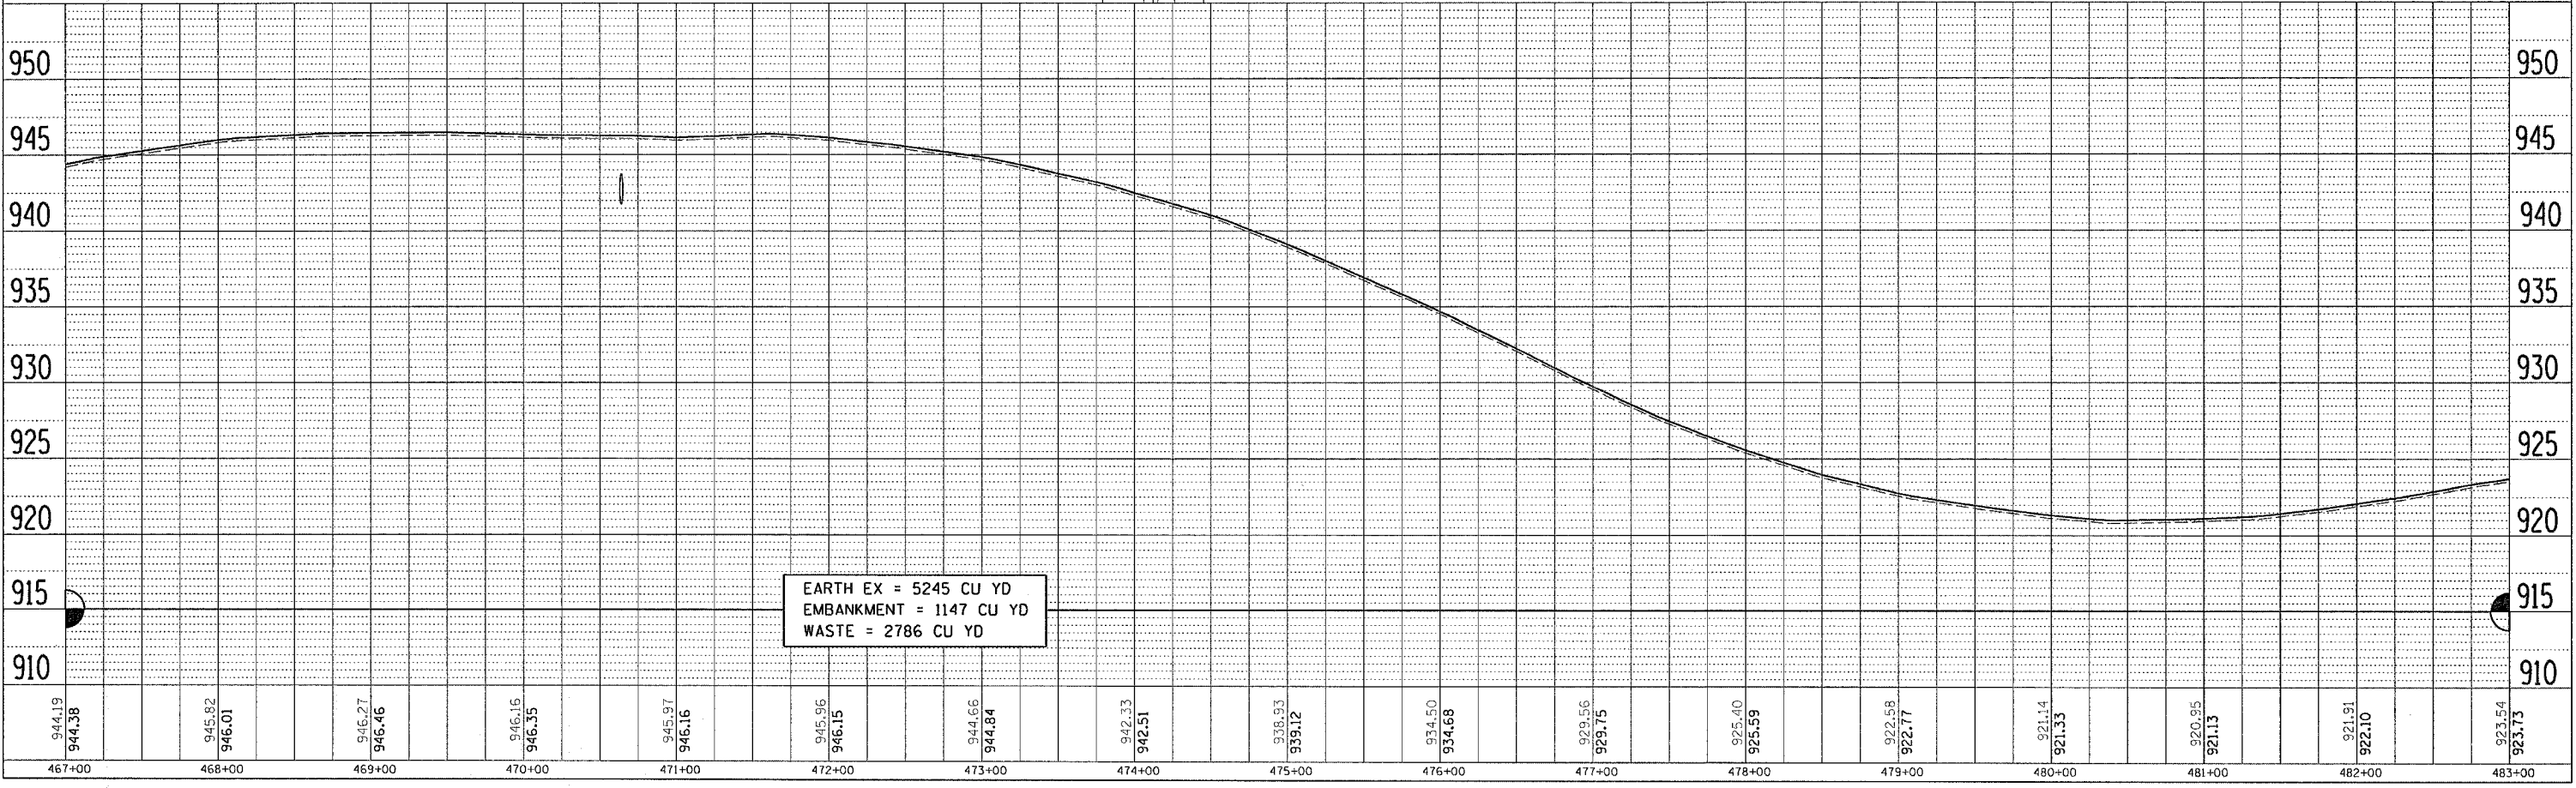

DATE-TIME
DRAWN-BREC
CHECKED-
DATE-
REF