


F.A.P. RTE.	SECTION	COUNTY	TOTAL SHEETS	SHEET NO.
321	18N	PIKE	26	23
STA. 10+76.02	TO STA. 11+00.00			
FED. ROAD DIST. NO.	ILLINOIS	FED. AID PROJECT		
65	70	75	80	
STATE CONTRACT NO. 72E91				

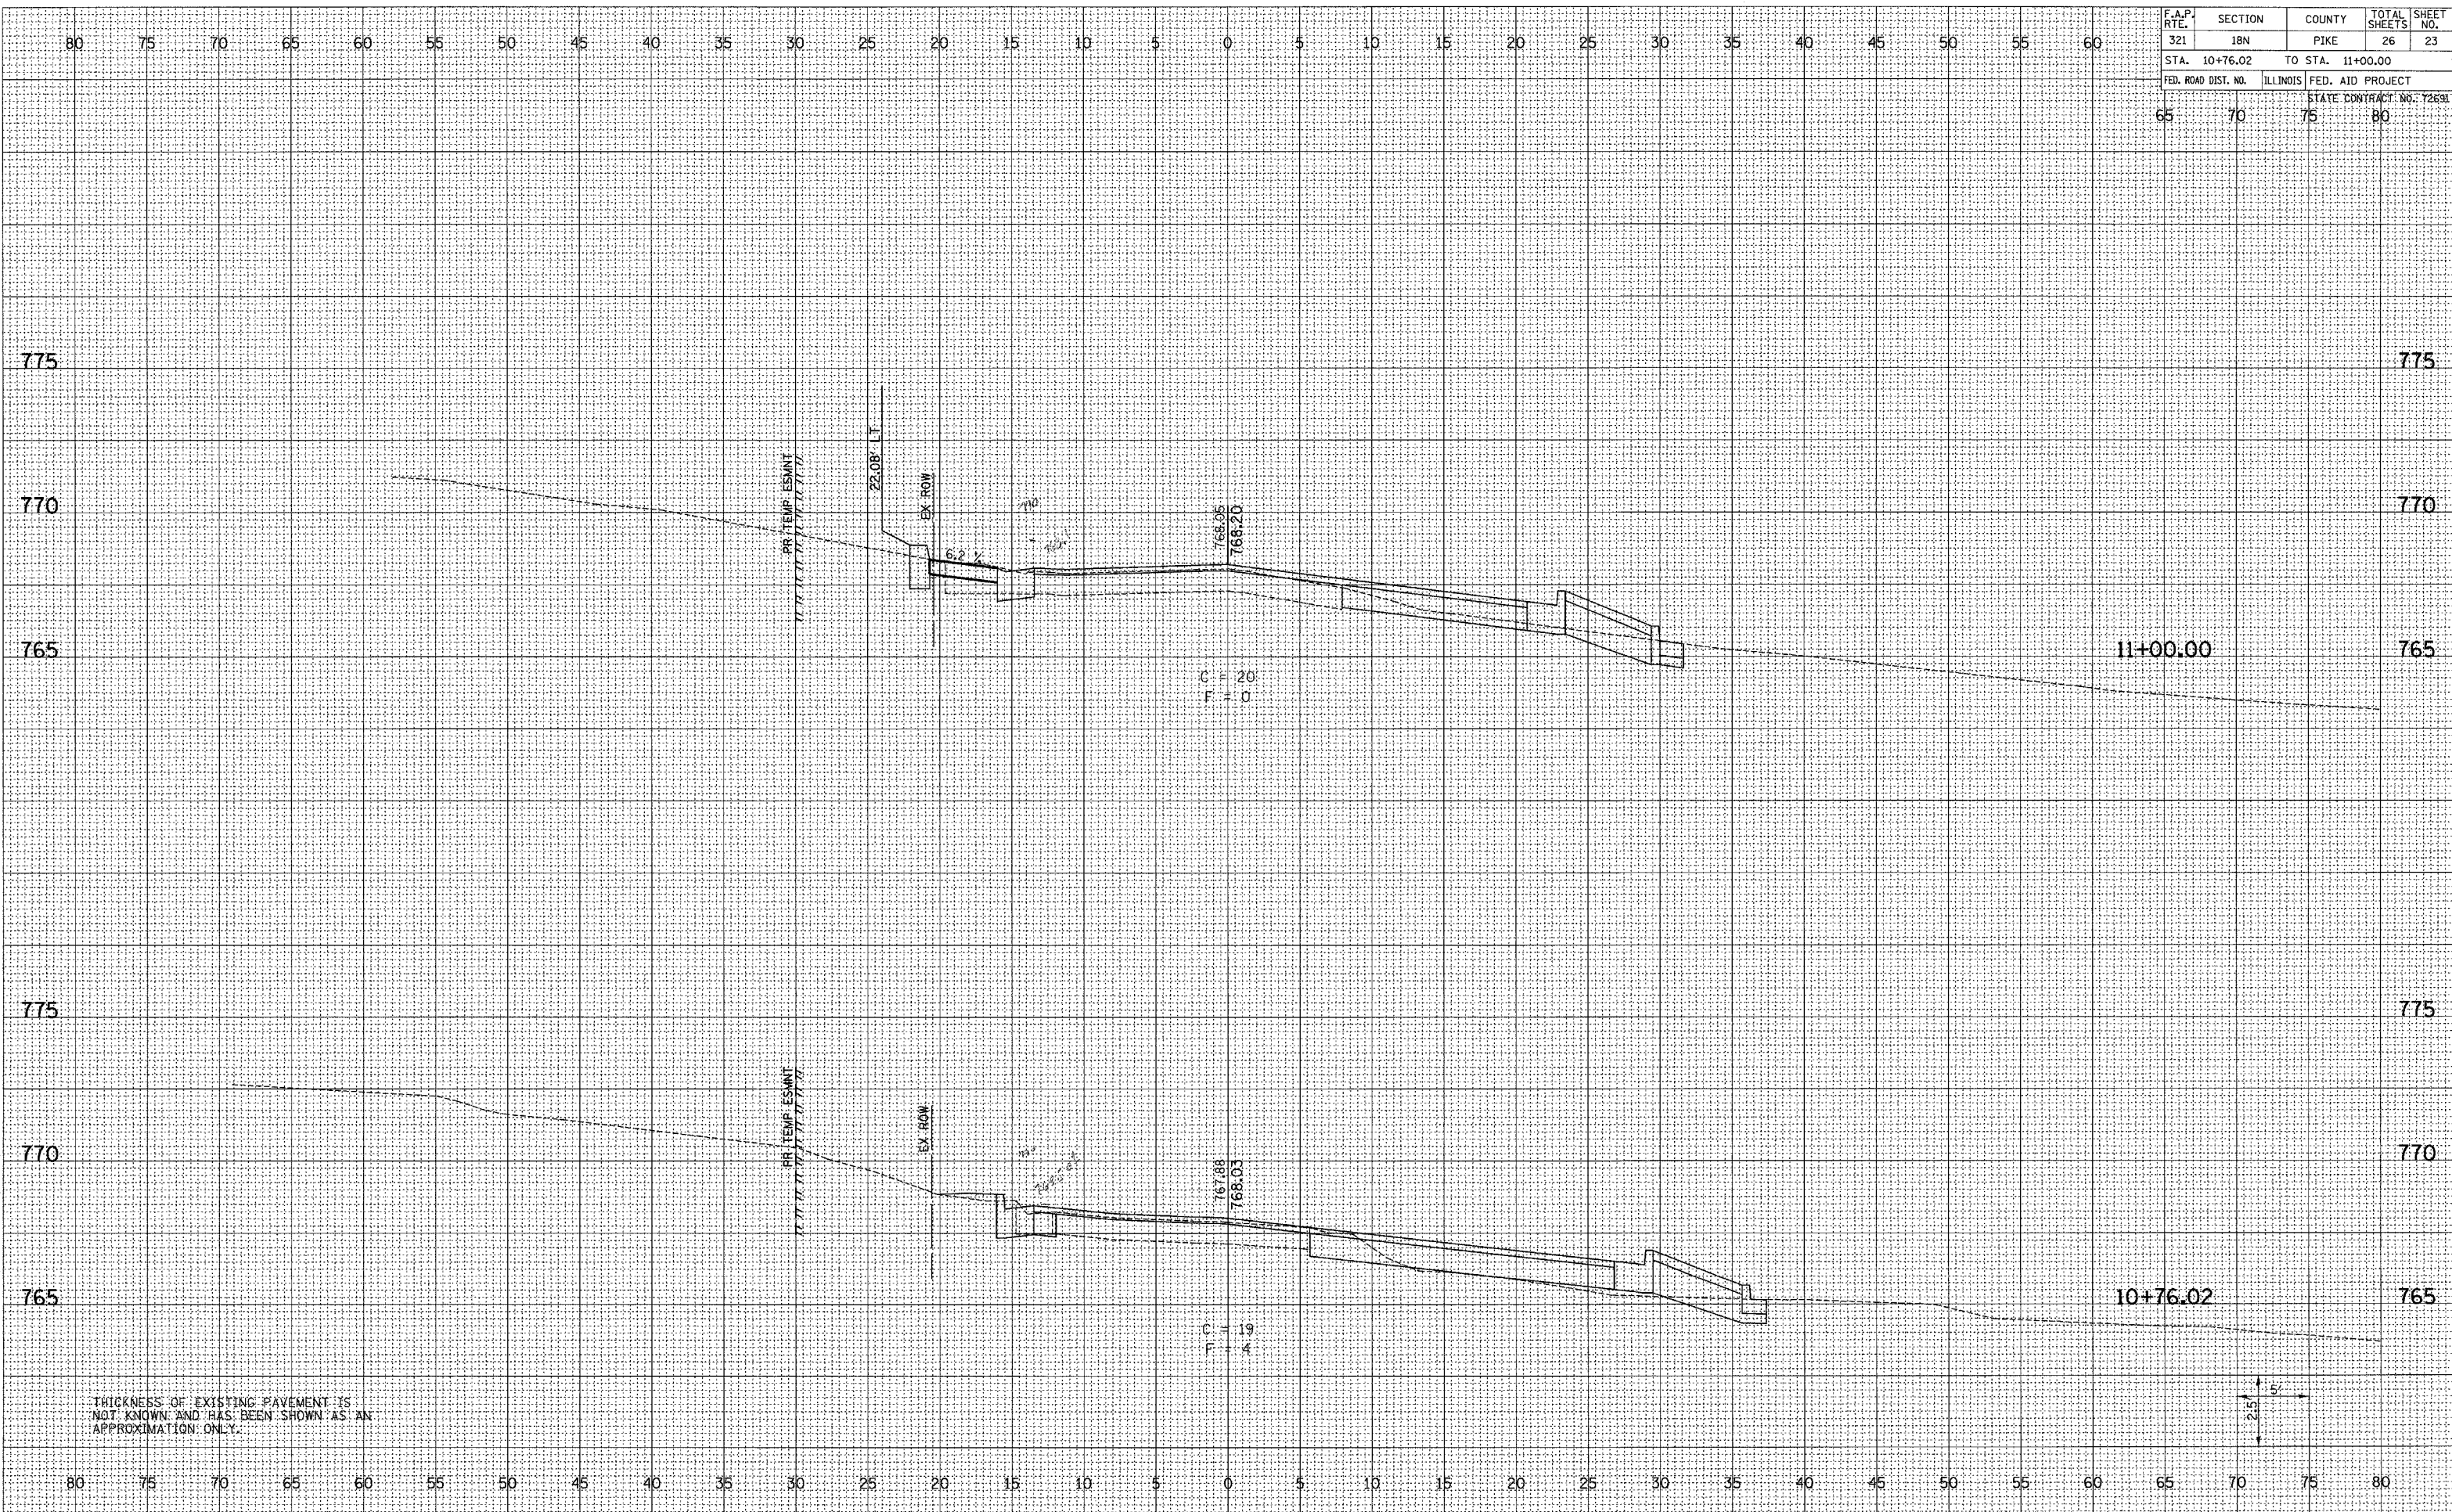

FINAL SURVEY	BY	DATE
SURVEYED		
PLOTTED		
NOTE BOOK		
AREAS CHECKED		
NO.		

ORIGINAL SURVEY	BY	DATE
SURVEYED		
PLOTTED		
NOTE BOOK		
AREAS CHECKED		
NO.		

Plot Date: 9/28/2004  
 Plot Time: 05:43 PM  
 Plotted By: sctomahue  
 Pen Table: 1dot.tbl  
 Filename: I:\0029\work\_order\2A\_const\station\plans\26\_e\_s\_grove.dgn

THICKNESS OF EXISTING PAVEMENT IS NOT KNOWN AND HAS BEEN SHOWN AS AN APPROXIMATION ONLY.

