


F.A.P. RTE.	SECTION	COUNTY	TOTAL SHEETS	SHEET NO.
321	18N	PIKE	26	25
STA. 11+98.05	TO STA. 12+00.00			
FED. ROAD DIST. NO.	ILLINOIS	FED. AID PROJECT		
65	70	75	80	
STATE CONTRACT NO. 72691				

DATE	BY
SURVEYED	BY
PLOTTED	DATE
AREAS CHECKED	NO.

DATE	BY
SURVEYED	BY
PLOTTED	DATE
AREAS CHECKED	NO.

Plot Date: 10/28/2004  
 Plot Time: 10:54:44 PM  
 Plotted By: s00mahus  
 Pen Table: d01.tbl  
 Filename: h:\0029\work\_order\_12\construction\plans\23-26\_xs\_grove.dgn

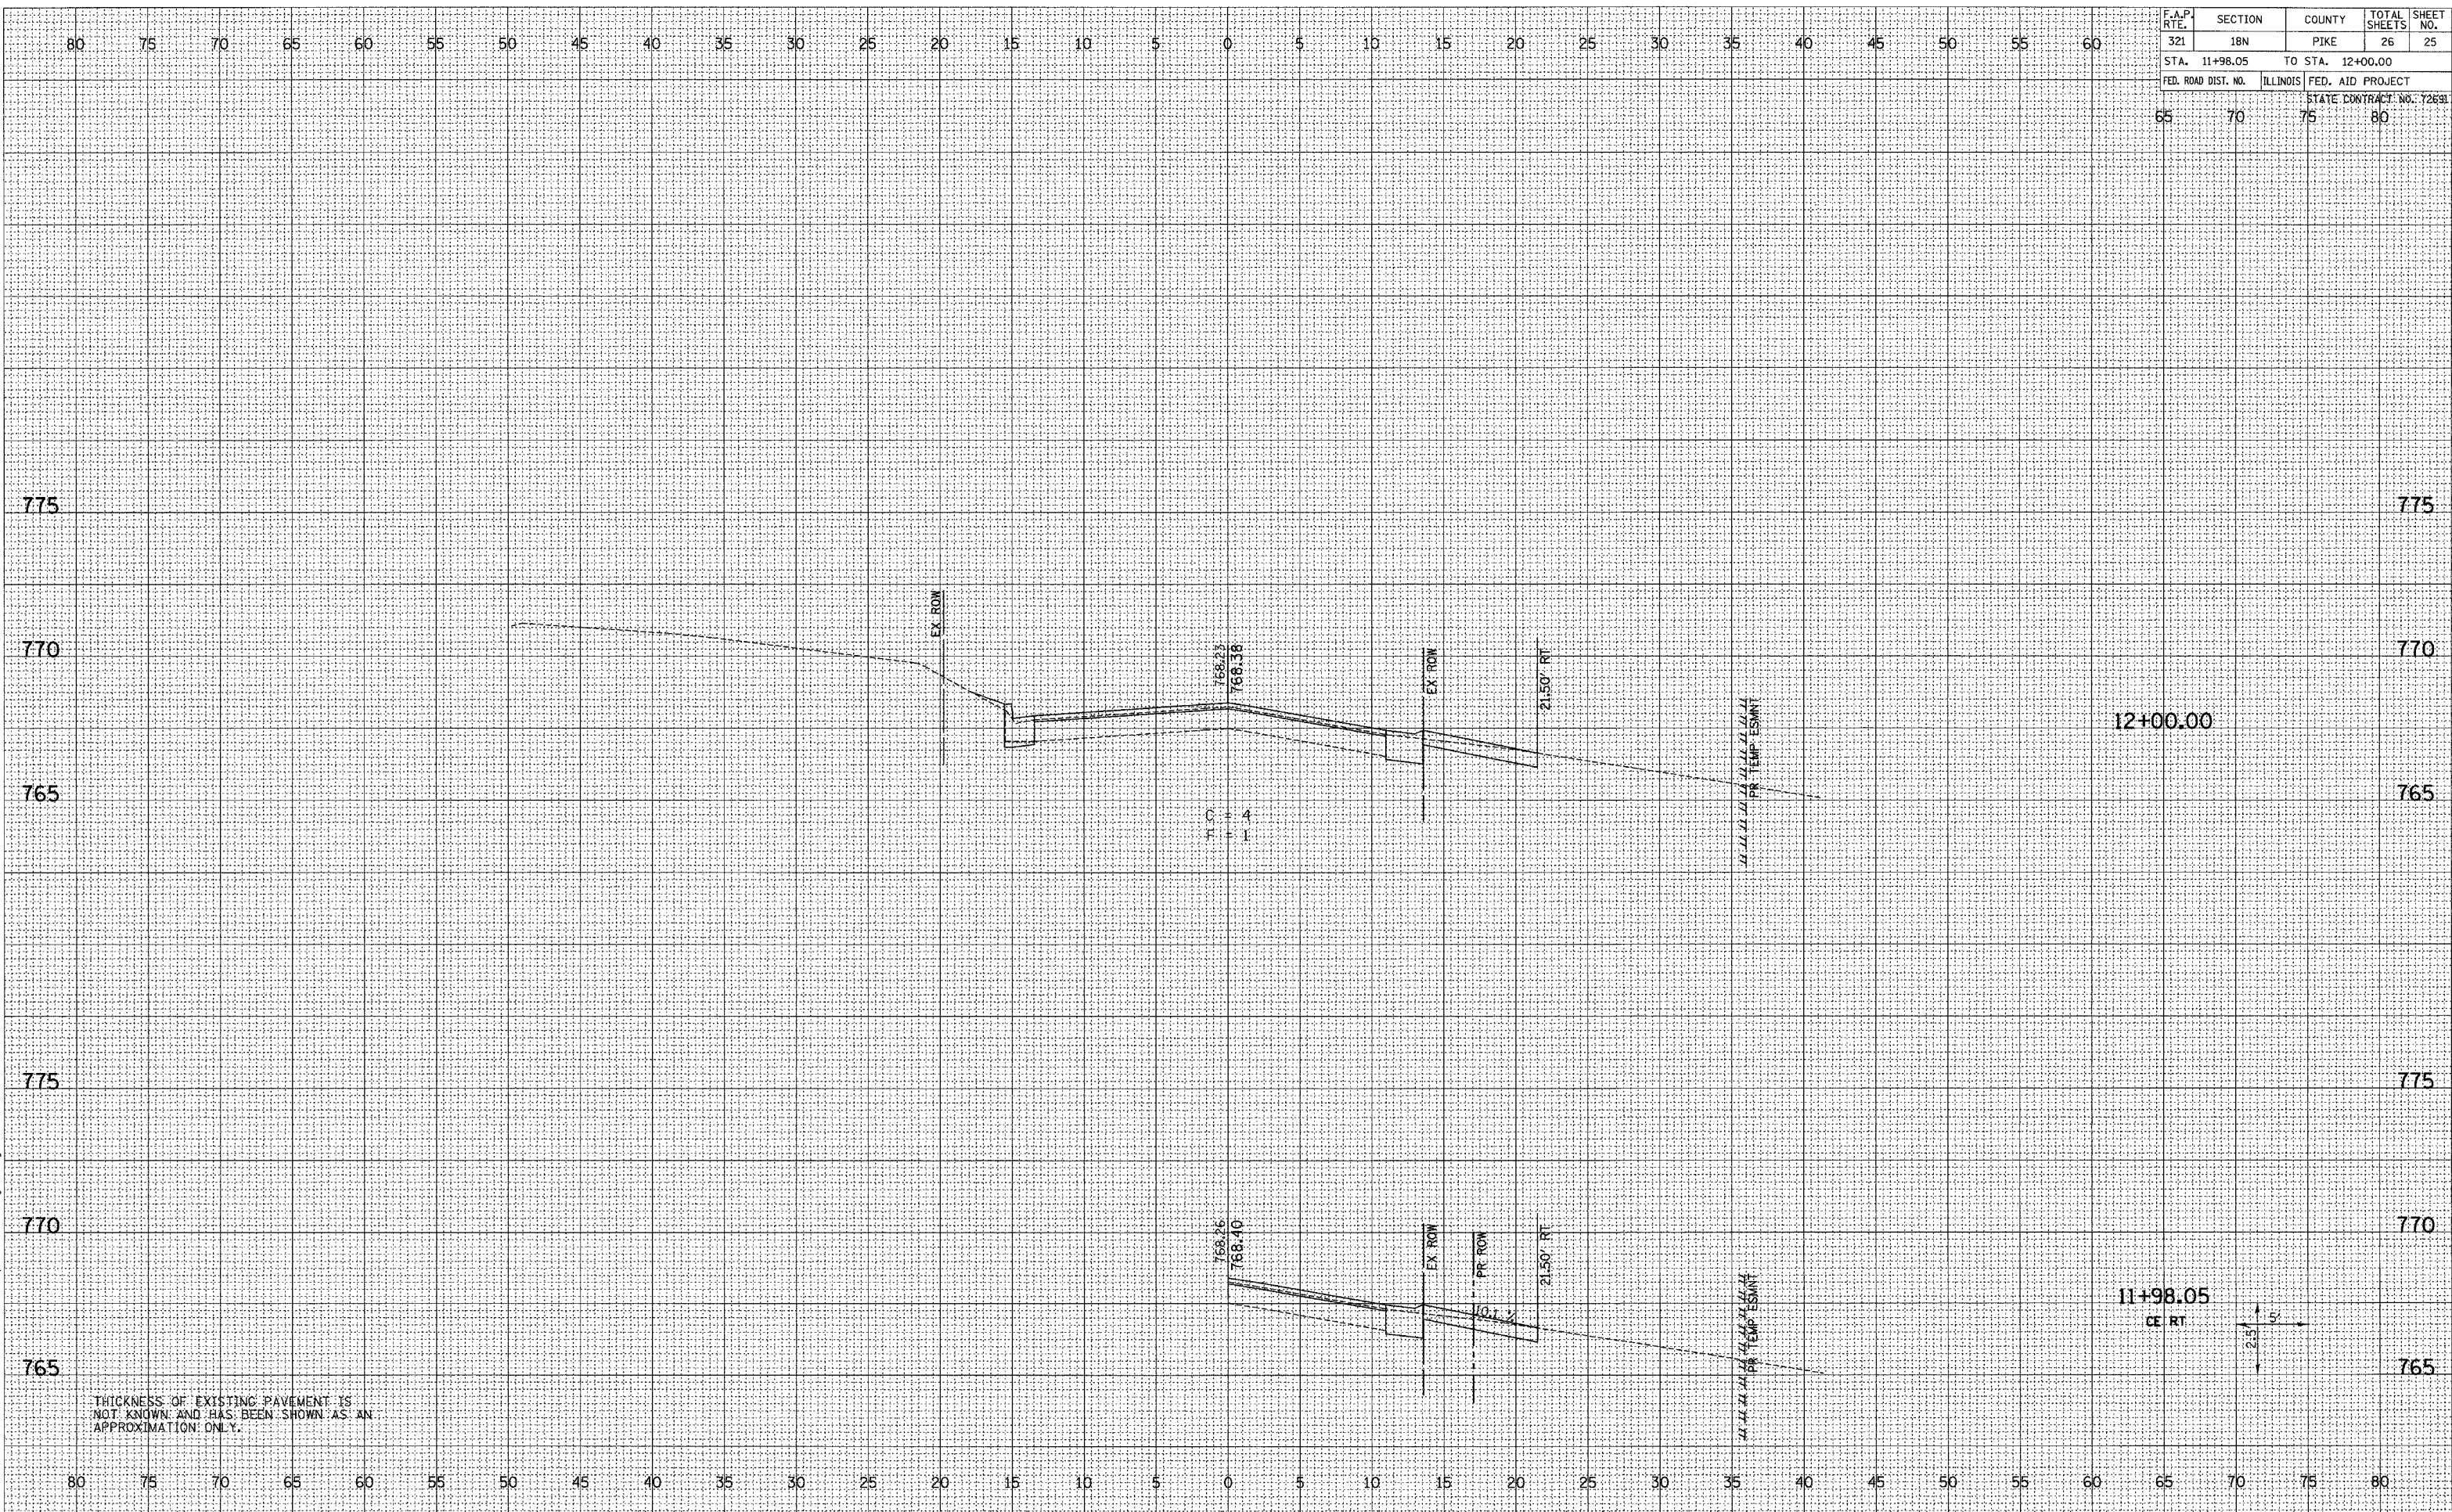

GROVE STREET CROSS SECTIONS STA 11+98.05 TO STA 12+00.00