


F.A.P. RTE.	SECTION	COUNTY	TOTAL SHEETS	SHEET NO.
502		ADAMS	315	238
STA.		TO STA.		
FED. ROAD DIST. NO.		ILLINOIS FED. AID PROJECT		
		CONTRACT NO. 72897		
		+ (53RS-1, 4RS-2) IN TS		

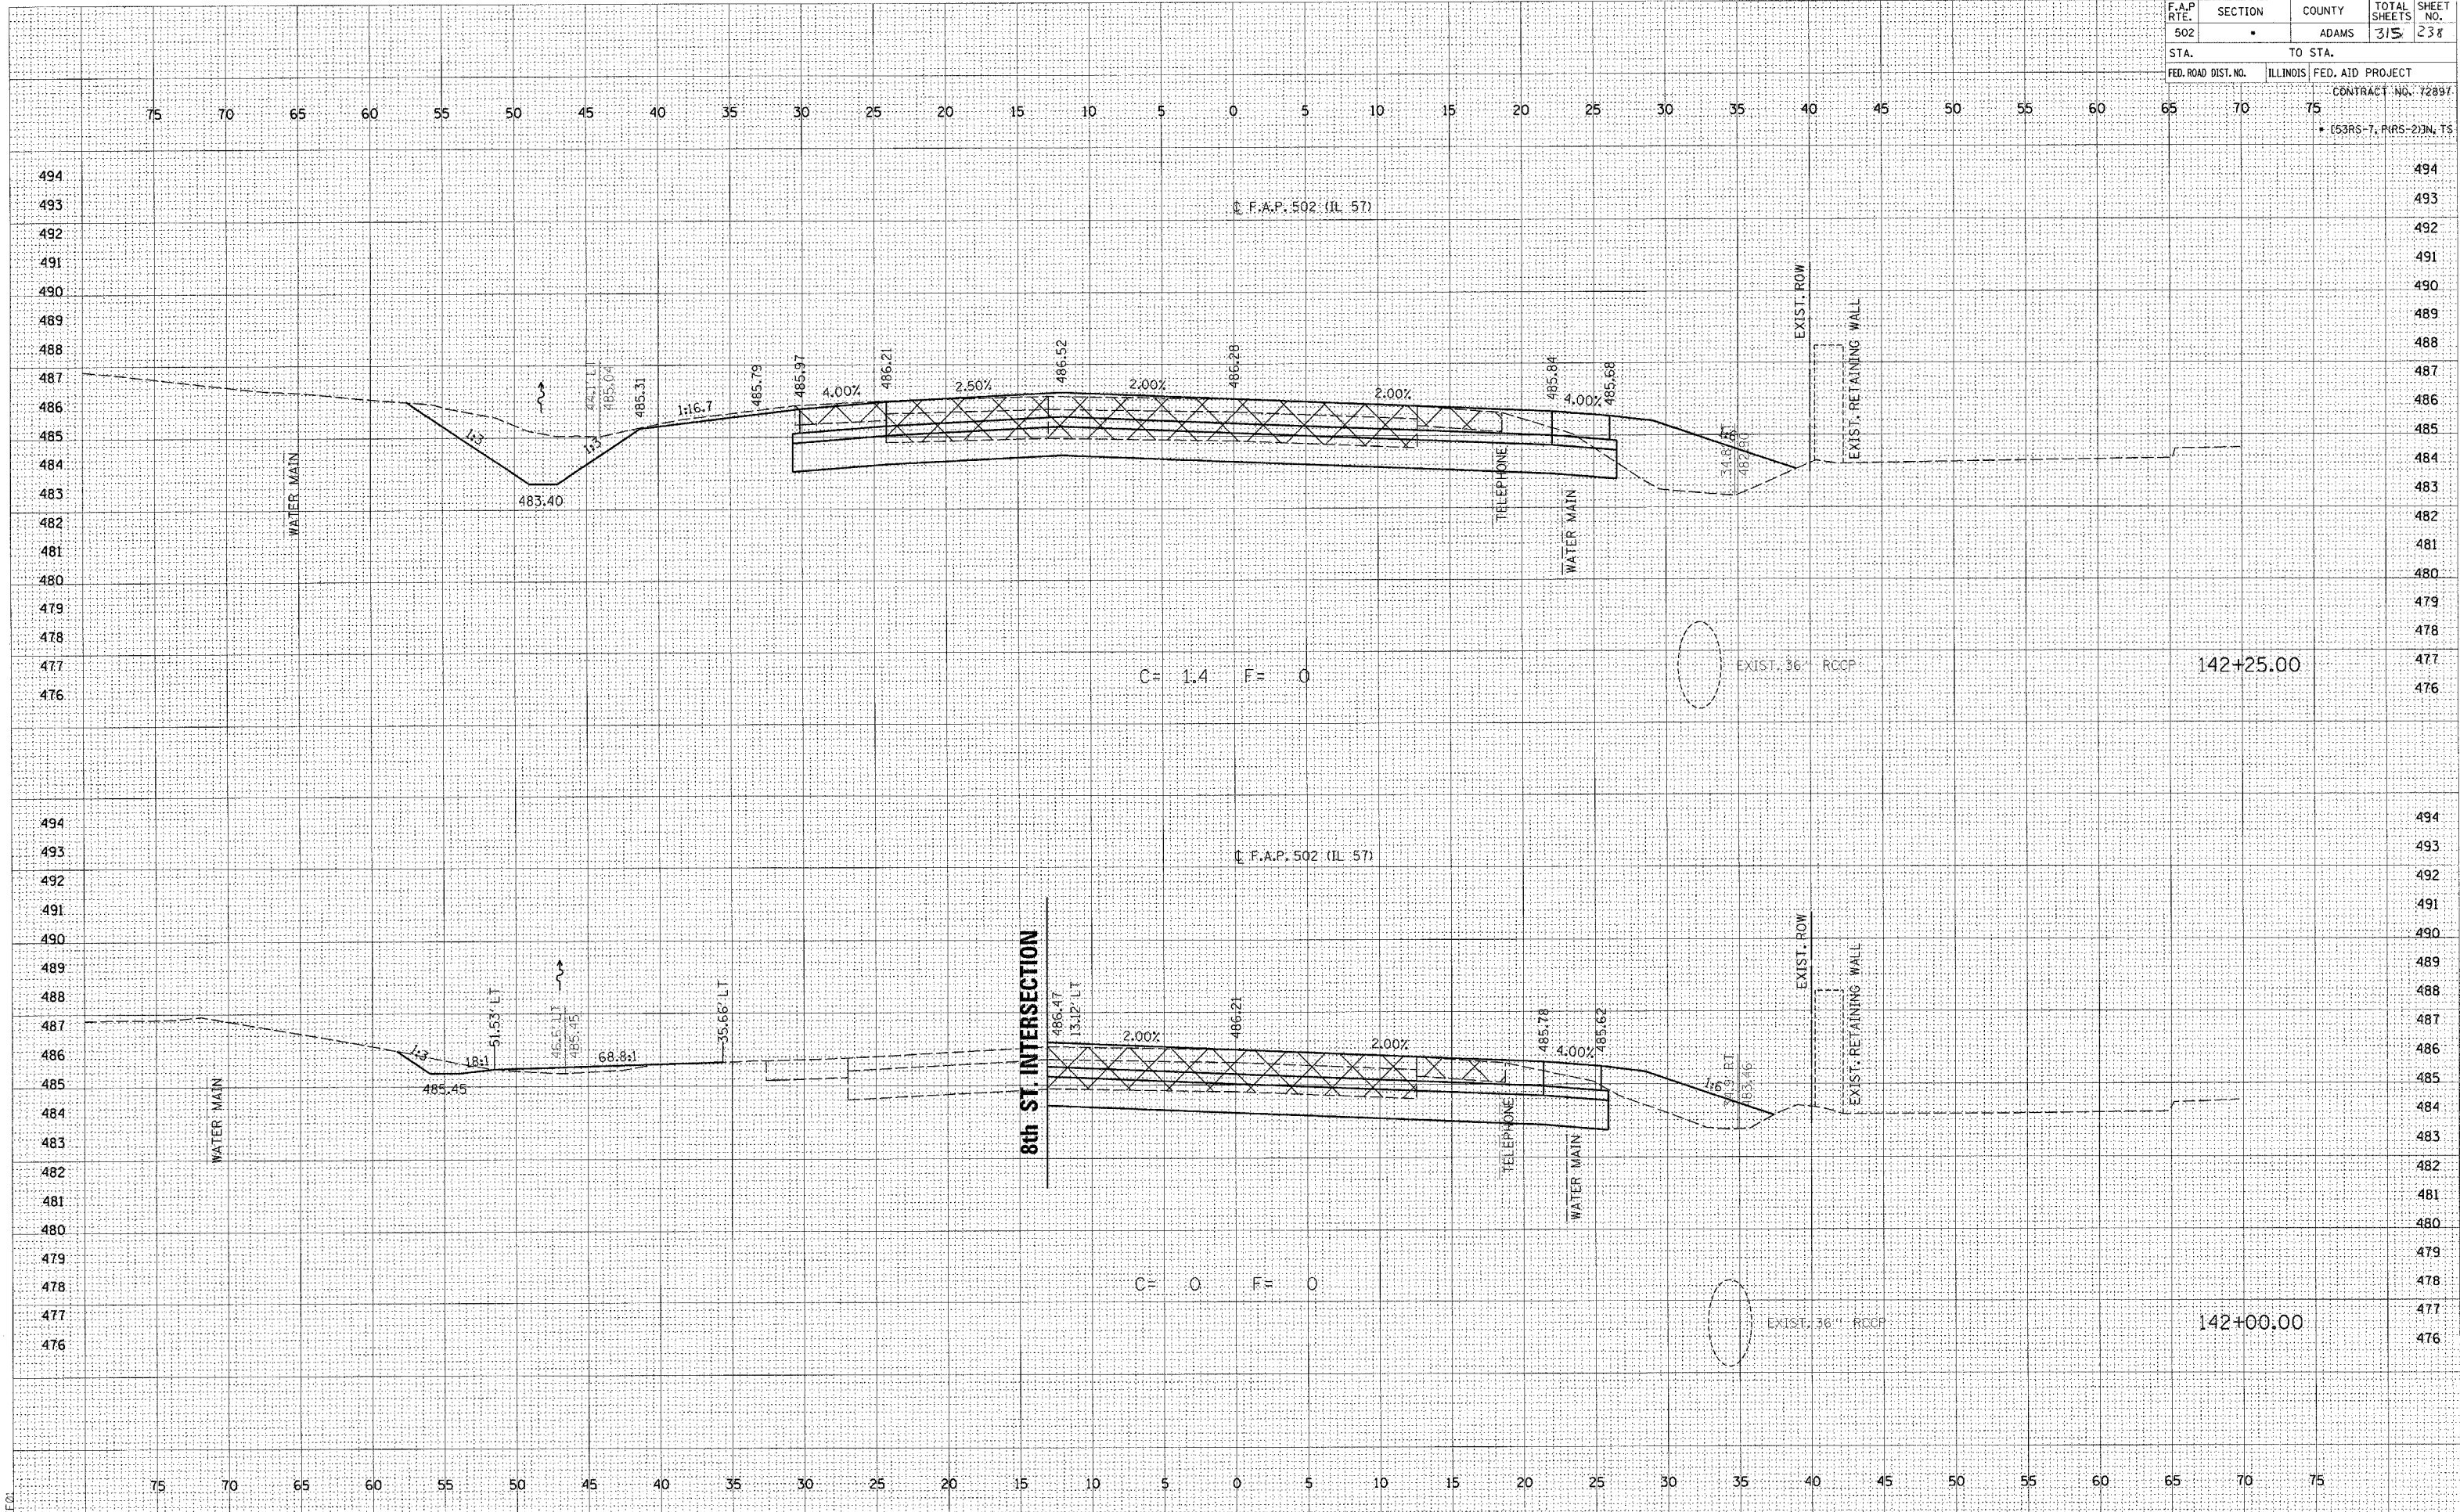

DATE
BY
SUPERVISOR
DESIGNED
PLOTTED
NOTE BOOK
TEMPLATE
AREAS
CHECKED

DATE
BY
ORIGINAL
SURVEY
DESIGNED
PLOTTED
NOTE BOOK
TEMPLATE
AREAS
CHECKED

PROJECT: 0653004\157bshshts.dgn
2/4/2005
PREEQ