


F.A.P. RTE.	SECTION	COUNTY	TOTAL SHEETS	SHEET NO.
502	•	ADAMS	315	241
STA.	TO STA.			
FED. ROAD DIST. NO.	ILLINOIS	FED. AID PROJECT	CONTRACT NO. 72897	
			• (53R6-7, P1R5-2)N, 1S	

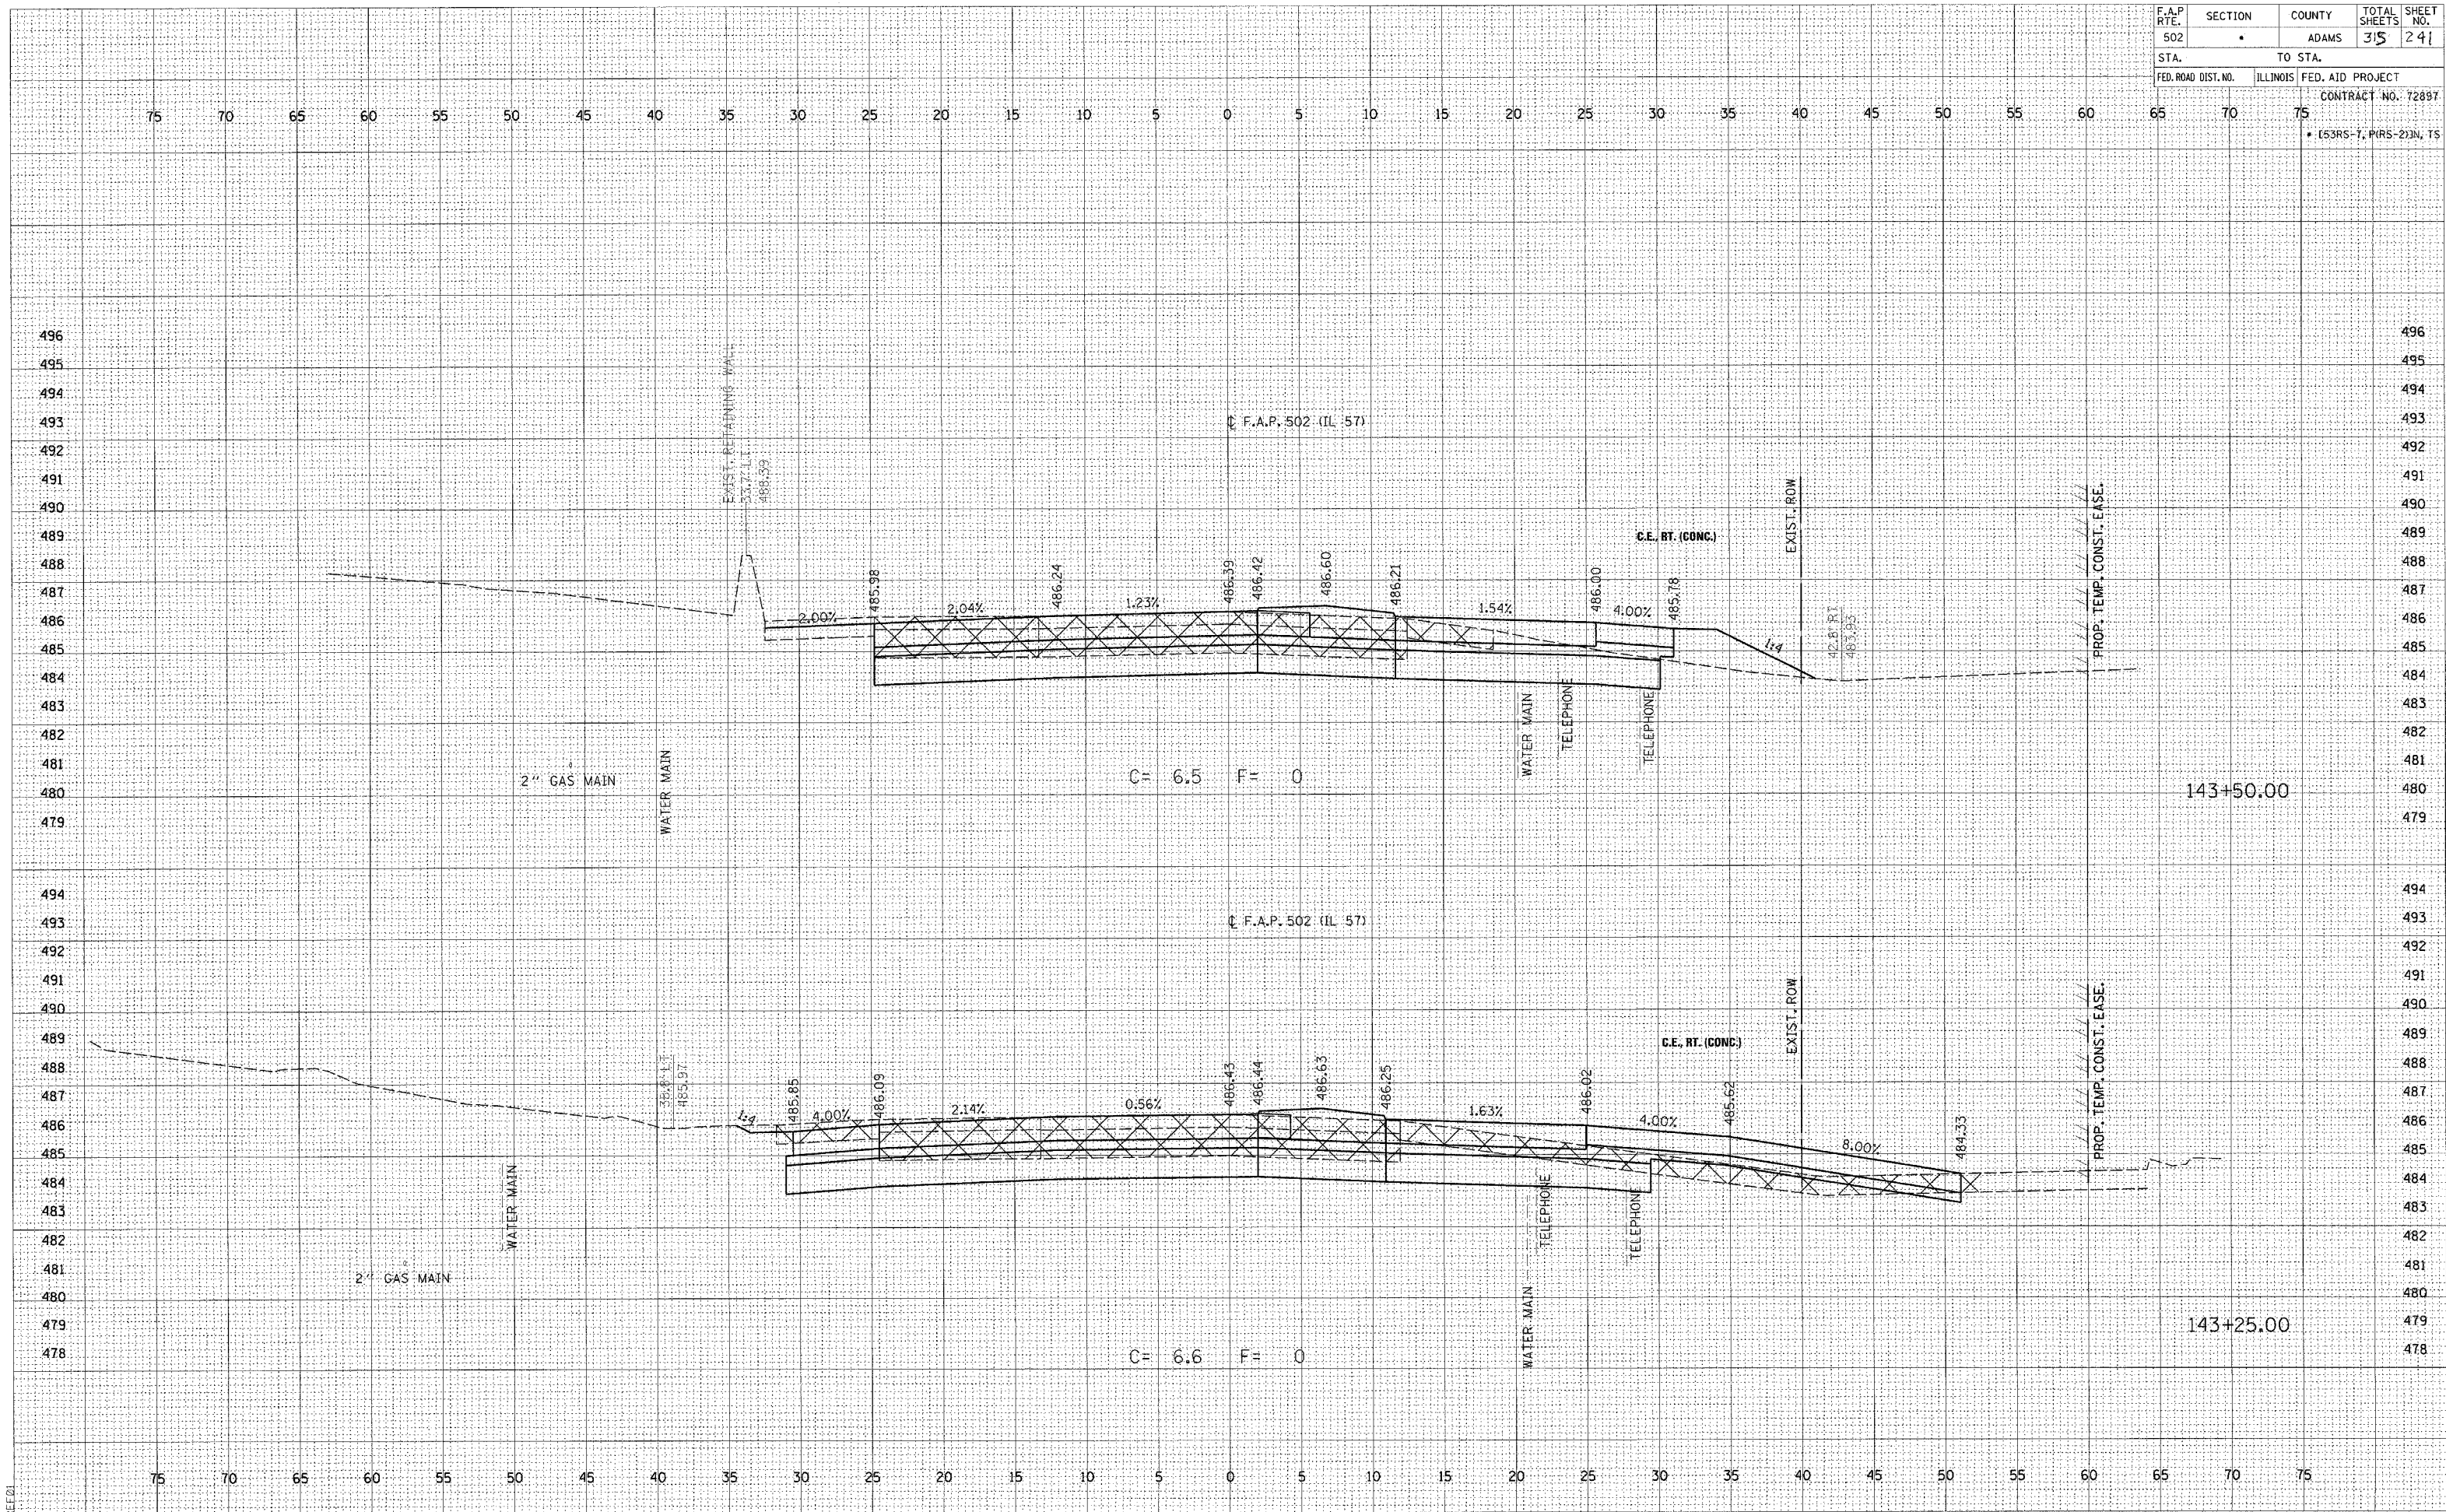

FINAL SURVEY PLOTTED AREAS CHECKED  
 NO. \_\_\_\_\_  
 DATE \_\_\_\_\_

ORIGINAL SURVEY PLOTTED AREAS CHECKED  
 NO. \_\_\_\_\_  
 DATE \_\_\_\_\_

PROJECT: D653004 \115\bshts.dgn  
 2/4/2005