


F.A.P. RTE.	SECTION	COUNTY	TOTAL SHEETS	SHEET NO.
502	.	ADAMS	315	250
STA.		TO STA.		
FED. ROAD DIST. NO.	ILLINOIS	FED. AID PROJECT	CONTRACT NO. 72897	
			53RS-7, P(RS-2)N, TS	

BY	DATE

BY	DATE

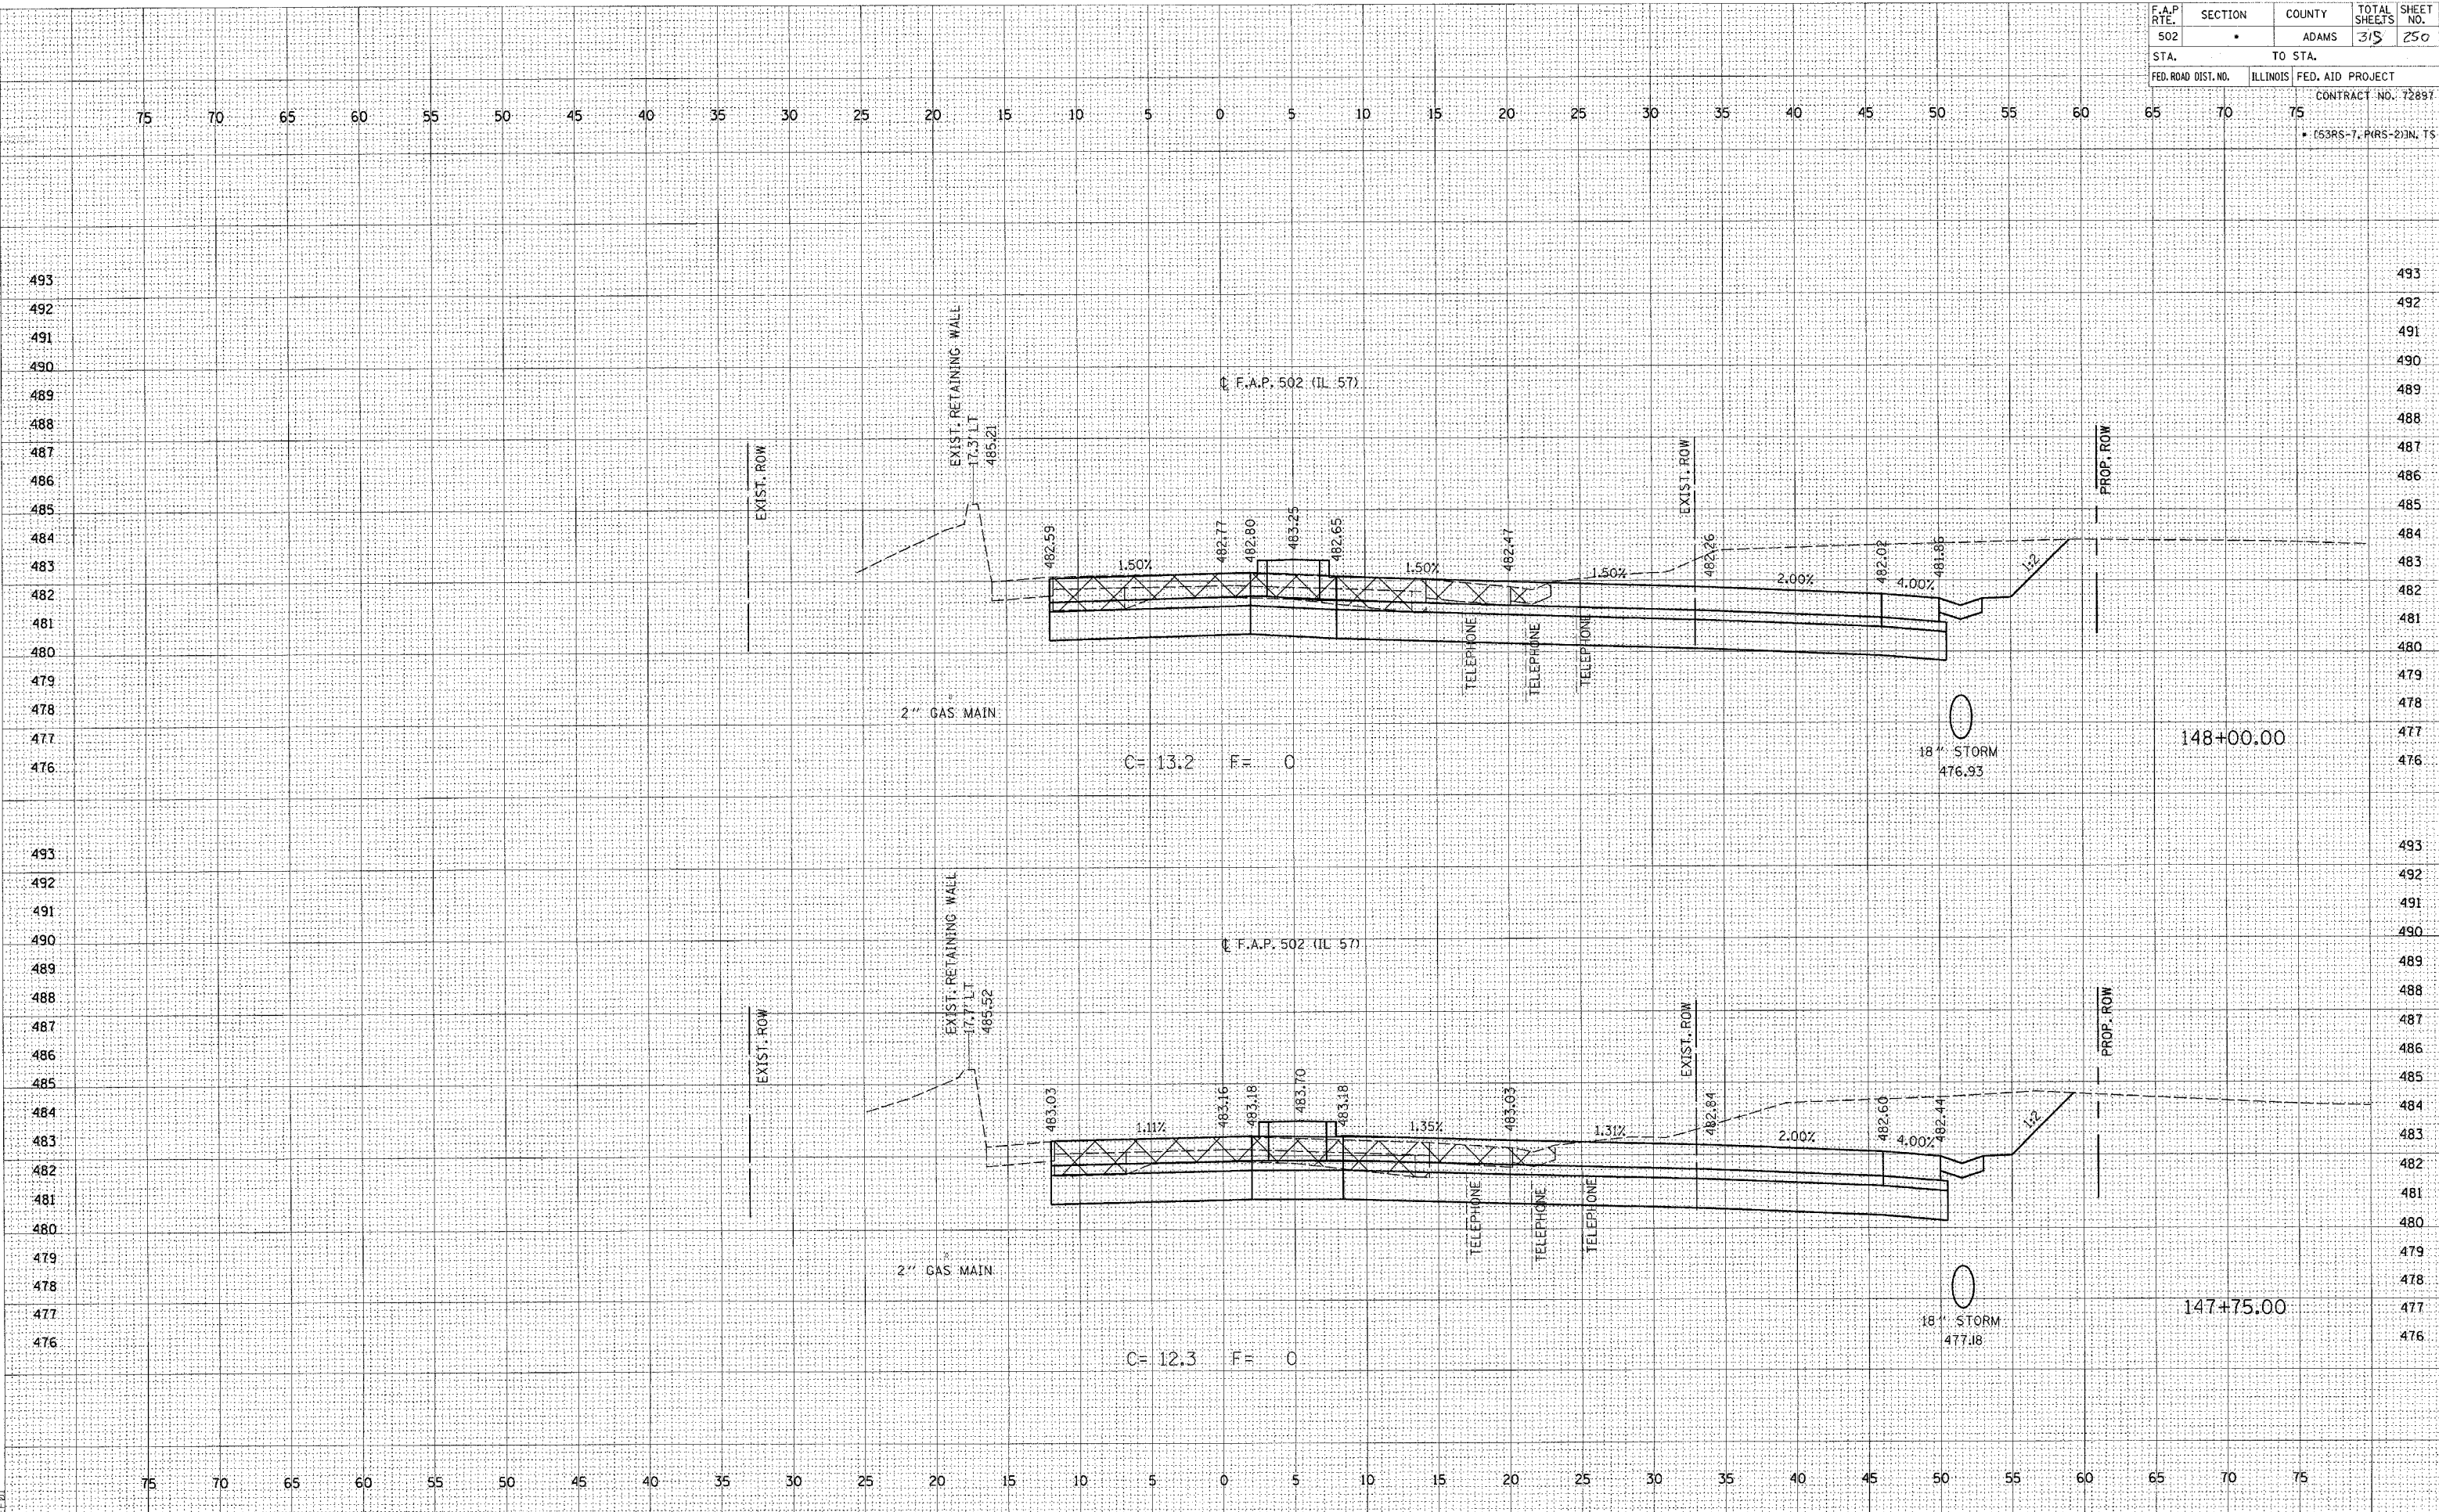

c:\projects\0653004\157bxshs.dwg  
2/4/2005  
4:05:01