


F.A.P. RTE.	SECTION	COUNTY	TOTAL SHEETS	SHEET NO.
502		ADAMS	315	297
STA.		TO STA.		
FED. ROAD DIST. NO.		ILLINOIS FED. AID PROJECT		
CONTRACT NO. 72897				
* (53RS-1, PRS-2) IN TS				

FINAL SURVEY PLOTTED TEMPLATE AREAS CHECKED  
 ORIGINAL SURVEY PLOTTED TEMPLATE AREAS CHECKED  
 DATE: 2/4/2005  
 PROJECT: D653004 \d653004\shits.dgn  
 FILE: D653004\XSHITS.DGN

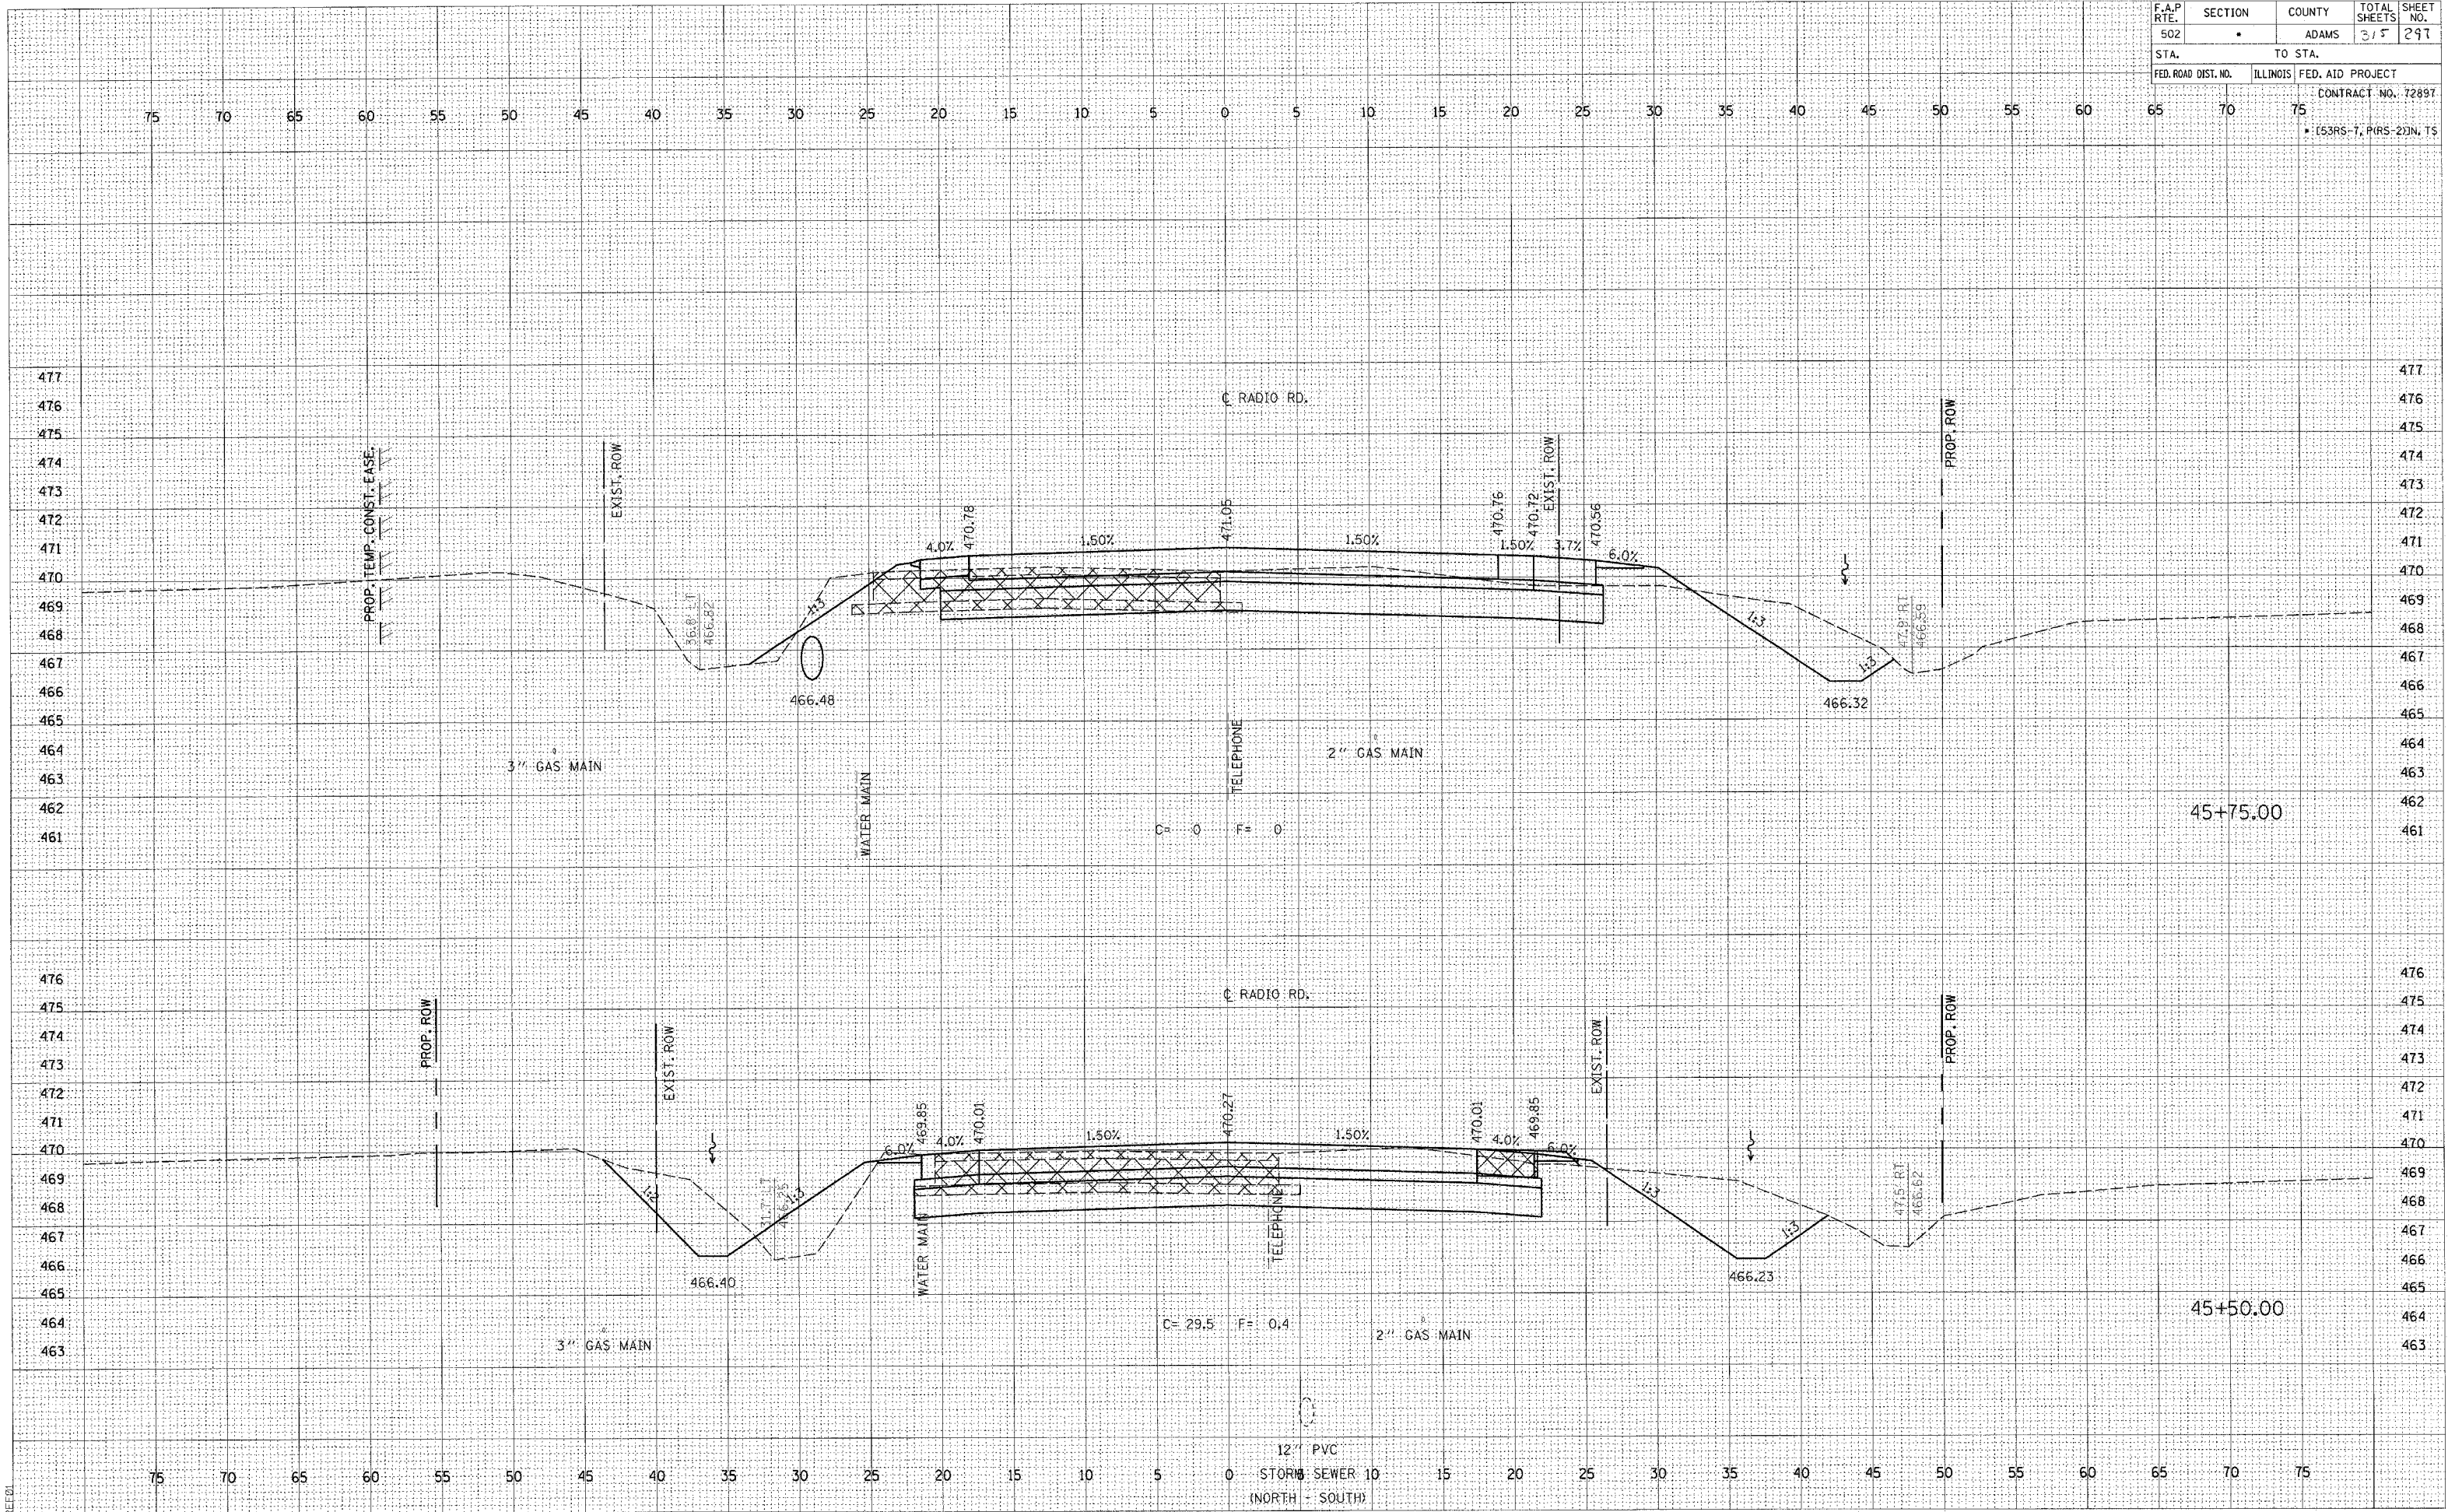

STAGE 5 - FAP 502 (IL 57) - RADIO ROAD STA. 45+50 - 45+75