


F.A.P. RTE.	SECTION	COUNTY	TOTAL SHEETS	SHEET NO.
502		ADAMS	3/5	299
STA.		TO STA.		
FED. ROAD DIST. NO.		ILLINOIS FED. AID PROJECT		
CONTRACT NO. 72897				
* (53RS-1, PARS-2) IN 15				

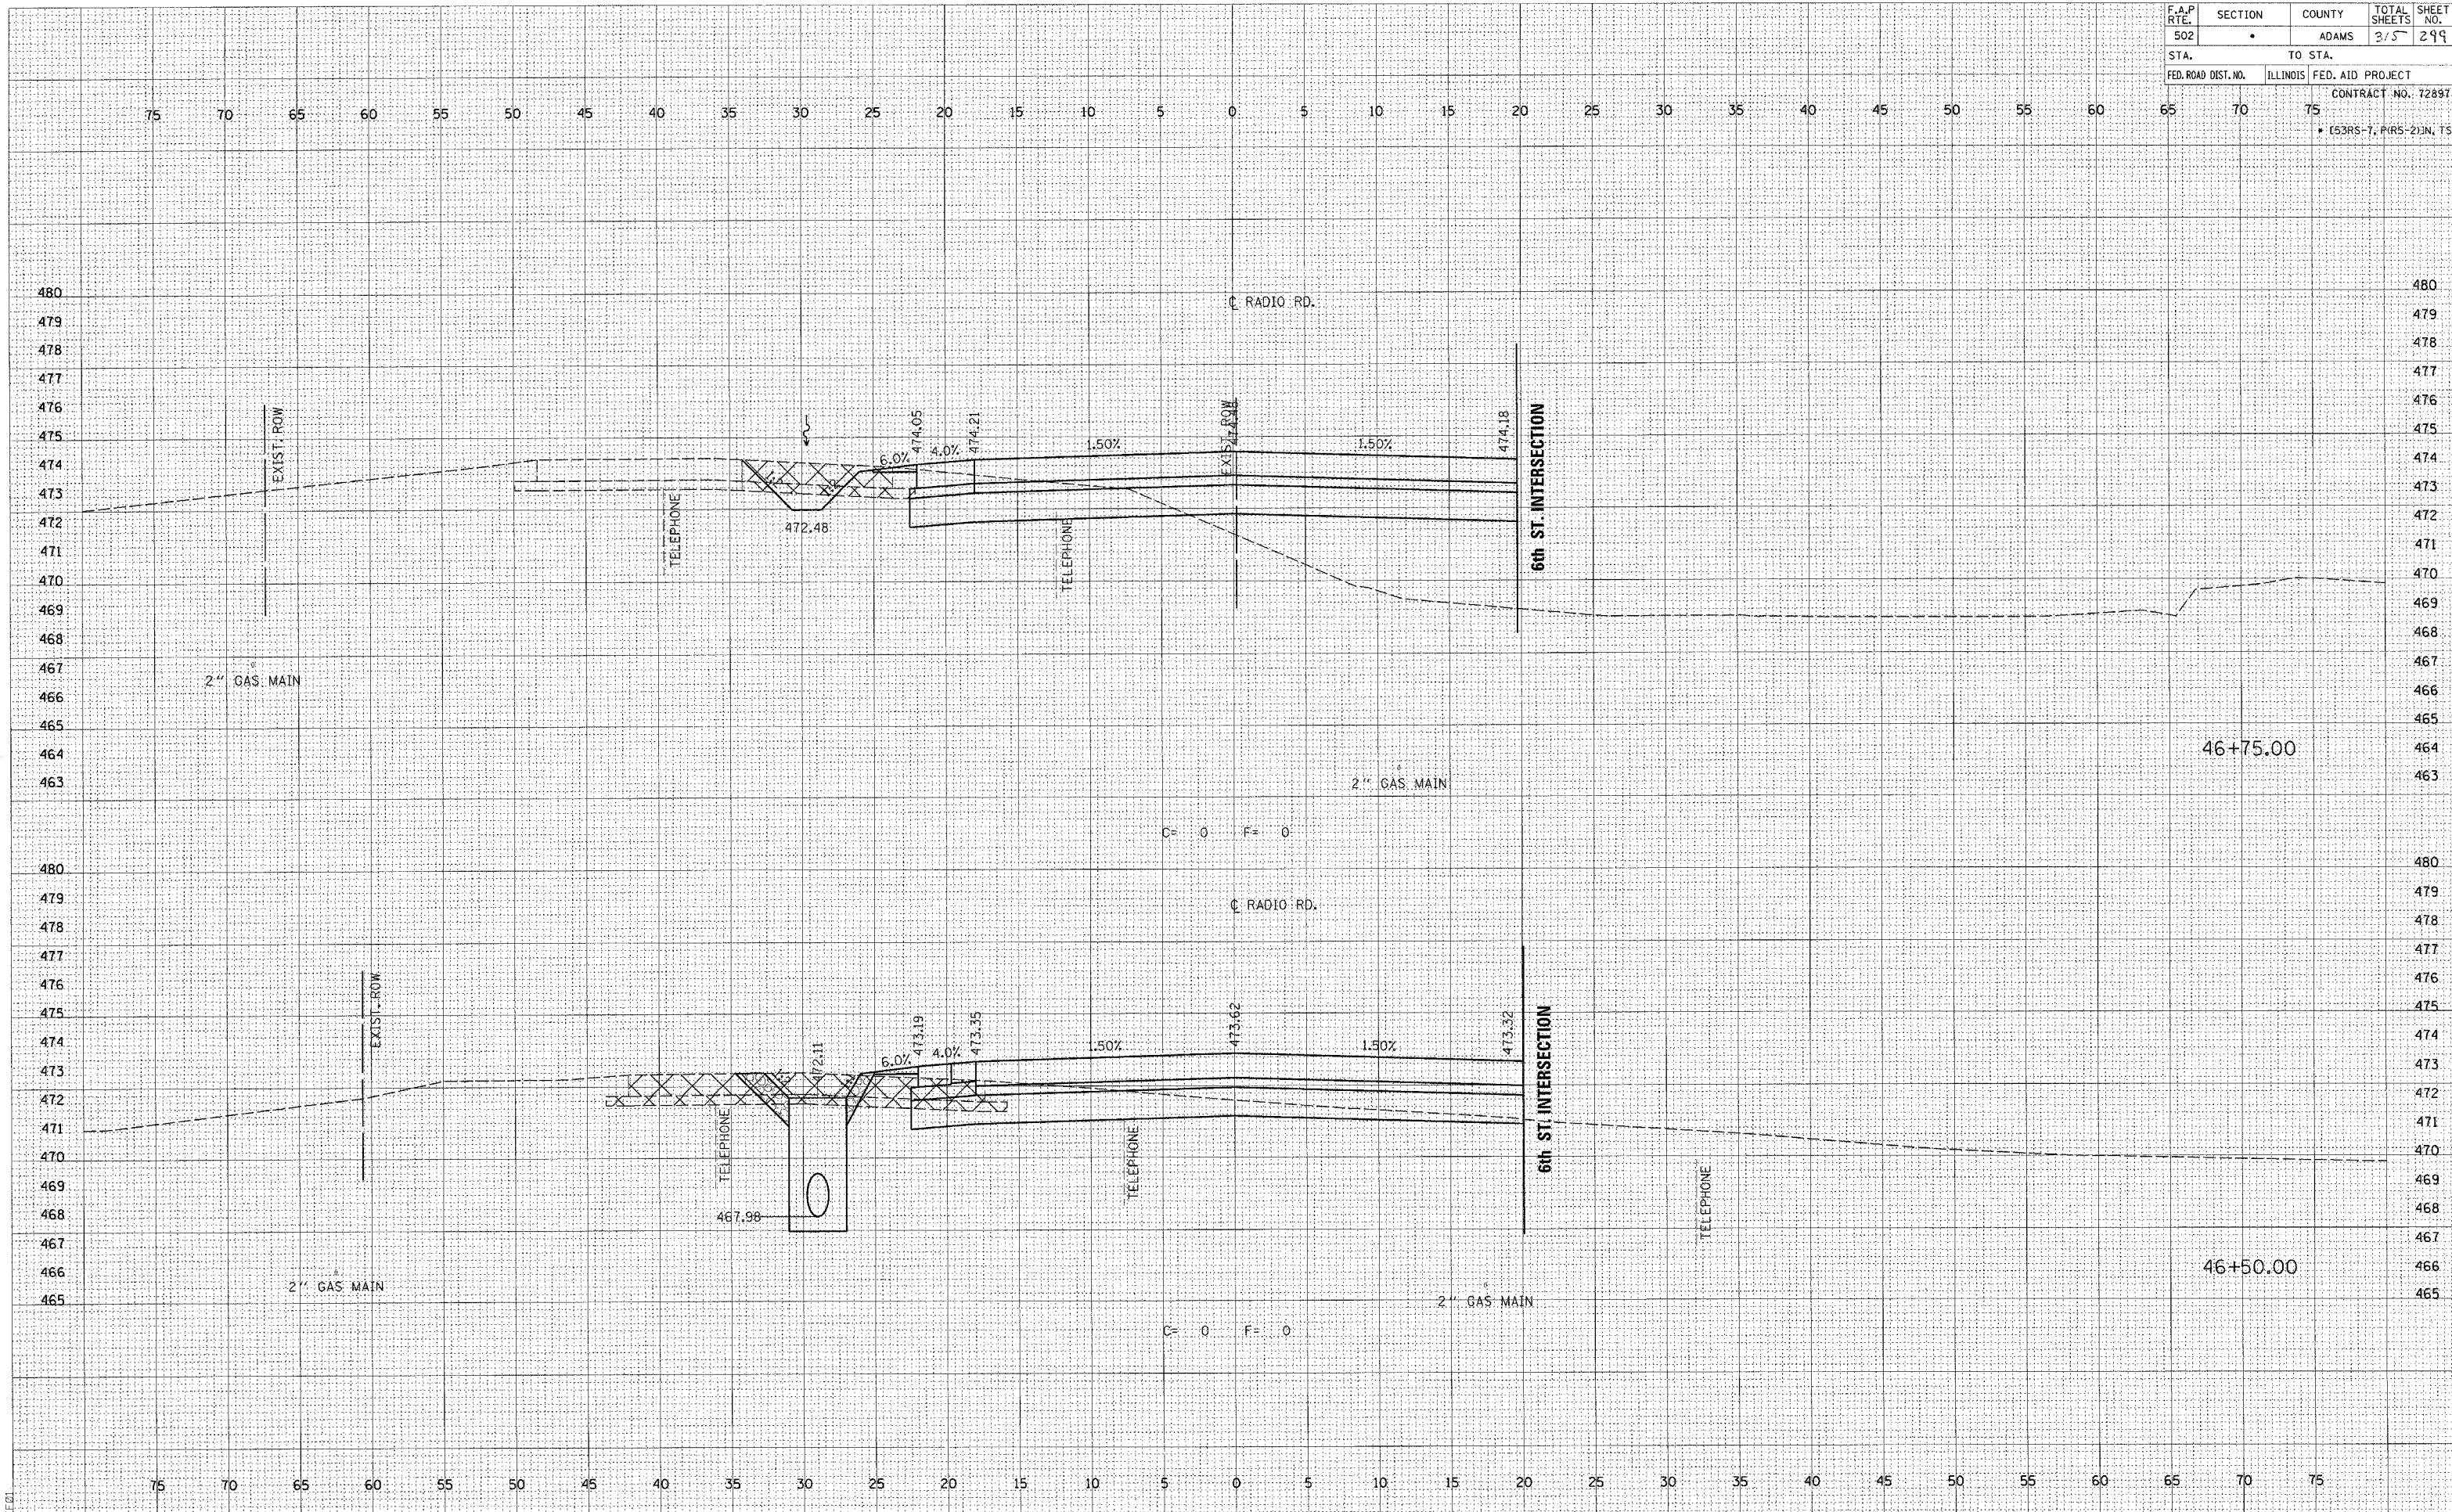

ORIGINAL SURVEY PLOTTED AREAS CHECKED  
 DATE: \_\_\_\_\_ BY: \_\_\_\_\_  
 REVISIONS: \_\_\_\_\_  
 DATE: \_\_\_\_\_ BY: \_\_\_\_\_  
 ORIGINAL SURVEY PLOTTED AREAS CHECKED  
 DATE: 2/4/2005 BY: \_\_\_\_\_  
 FILE: D653004\XSHTS.DGN