


F.A. RTE.	SECTION	COUNTY	TOTAL SHEETS	SHEET NO.
600			347	245
STA. *		TO STA.		
CONTRACT : 76563		ILLINOIS	FED. AID PROJECT	

FINAL SURVEY PLOTTED
NOTE BOOK NO. _____
AREAS CHECKED _____
BY _____ DATE _____

ORIGINAL SURVEY PLOTTED
NOTE BOOK NO. _____
AREAS CHECKED _____
BY _____ DATE _____

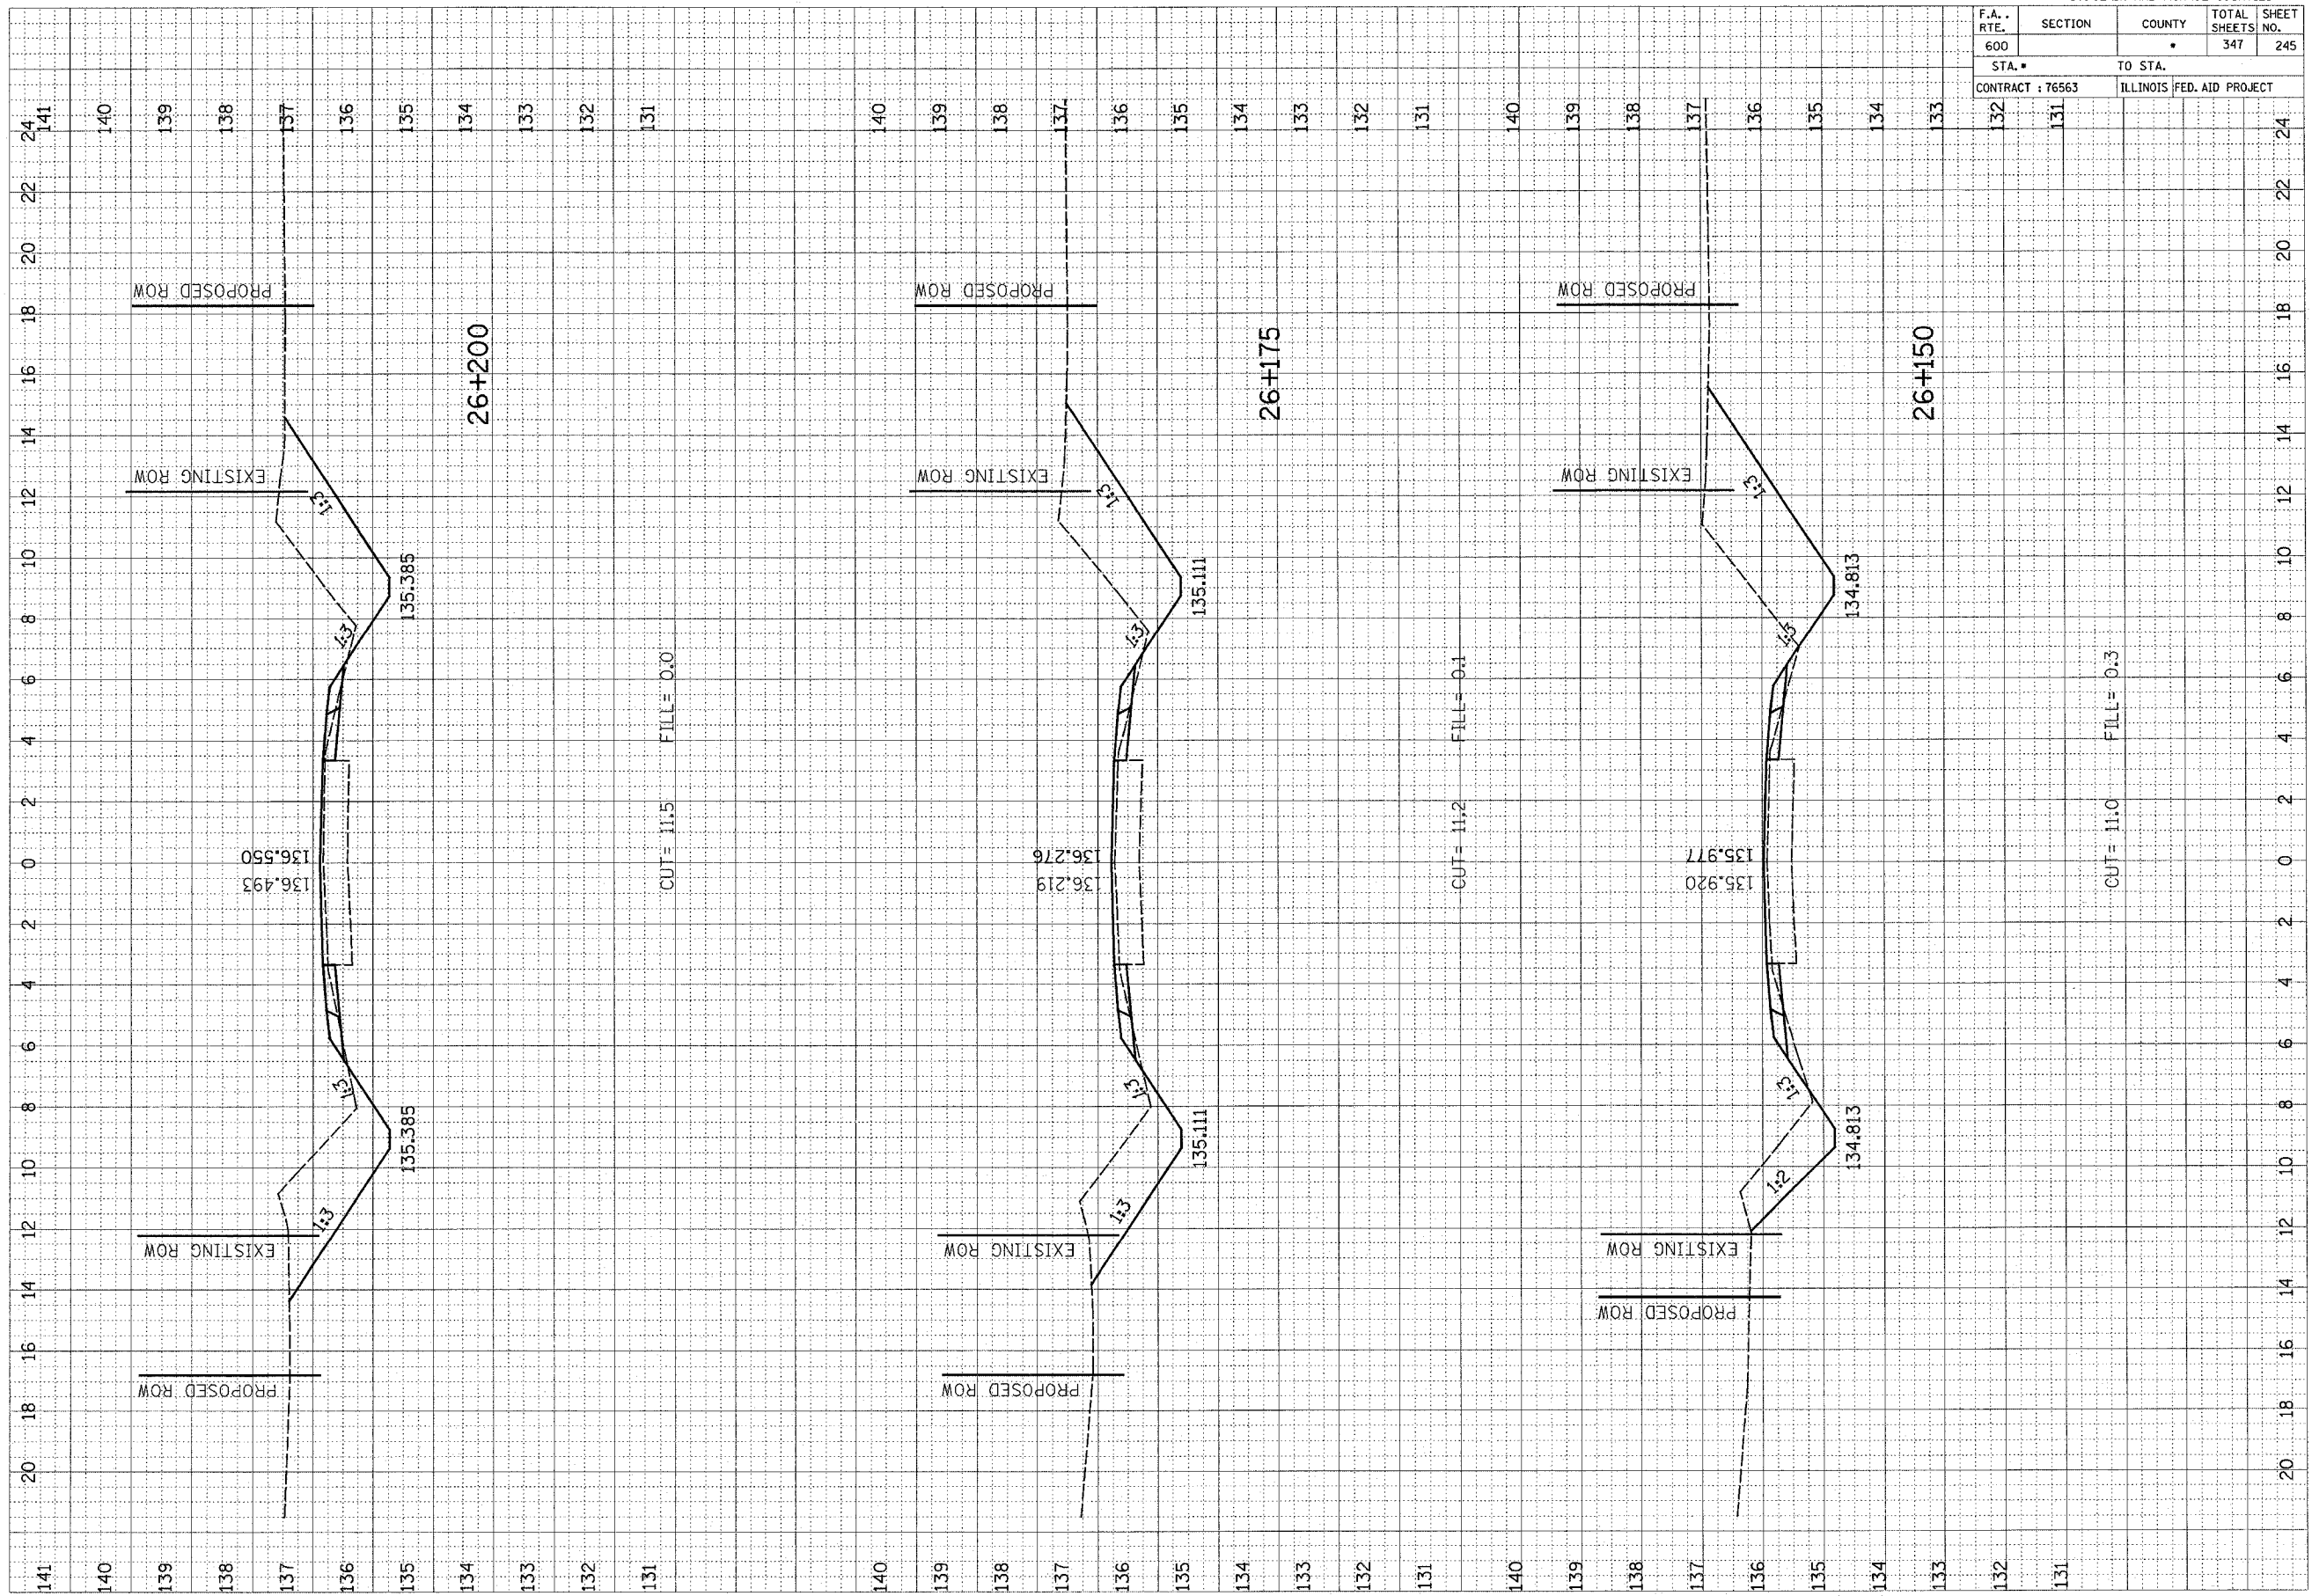

