


F.A. RTE.	SECTION	COUNTY	TOTAL SHEETS	SHEET NO.
600	51RS-3	•	347	273
STA.		TO STA.		
CONTRACT : 76563		ILLINOIS FED. AID PROJECT		

FINAL SURVEY	DATE
NO. 1000	
PLOTTED	BY
TEMPERATURE	
AREAS CHECKED	

ORIGINAL SURVEY	DATE
NO. 1000	
PLOTTED	BY
TEMPERATURE	
AREAS CHECKED	

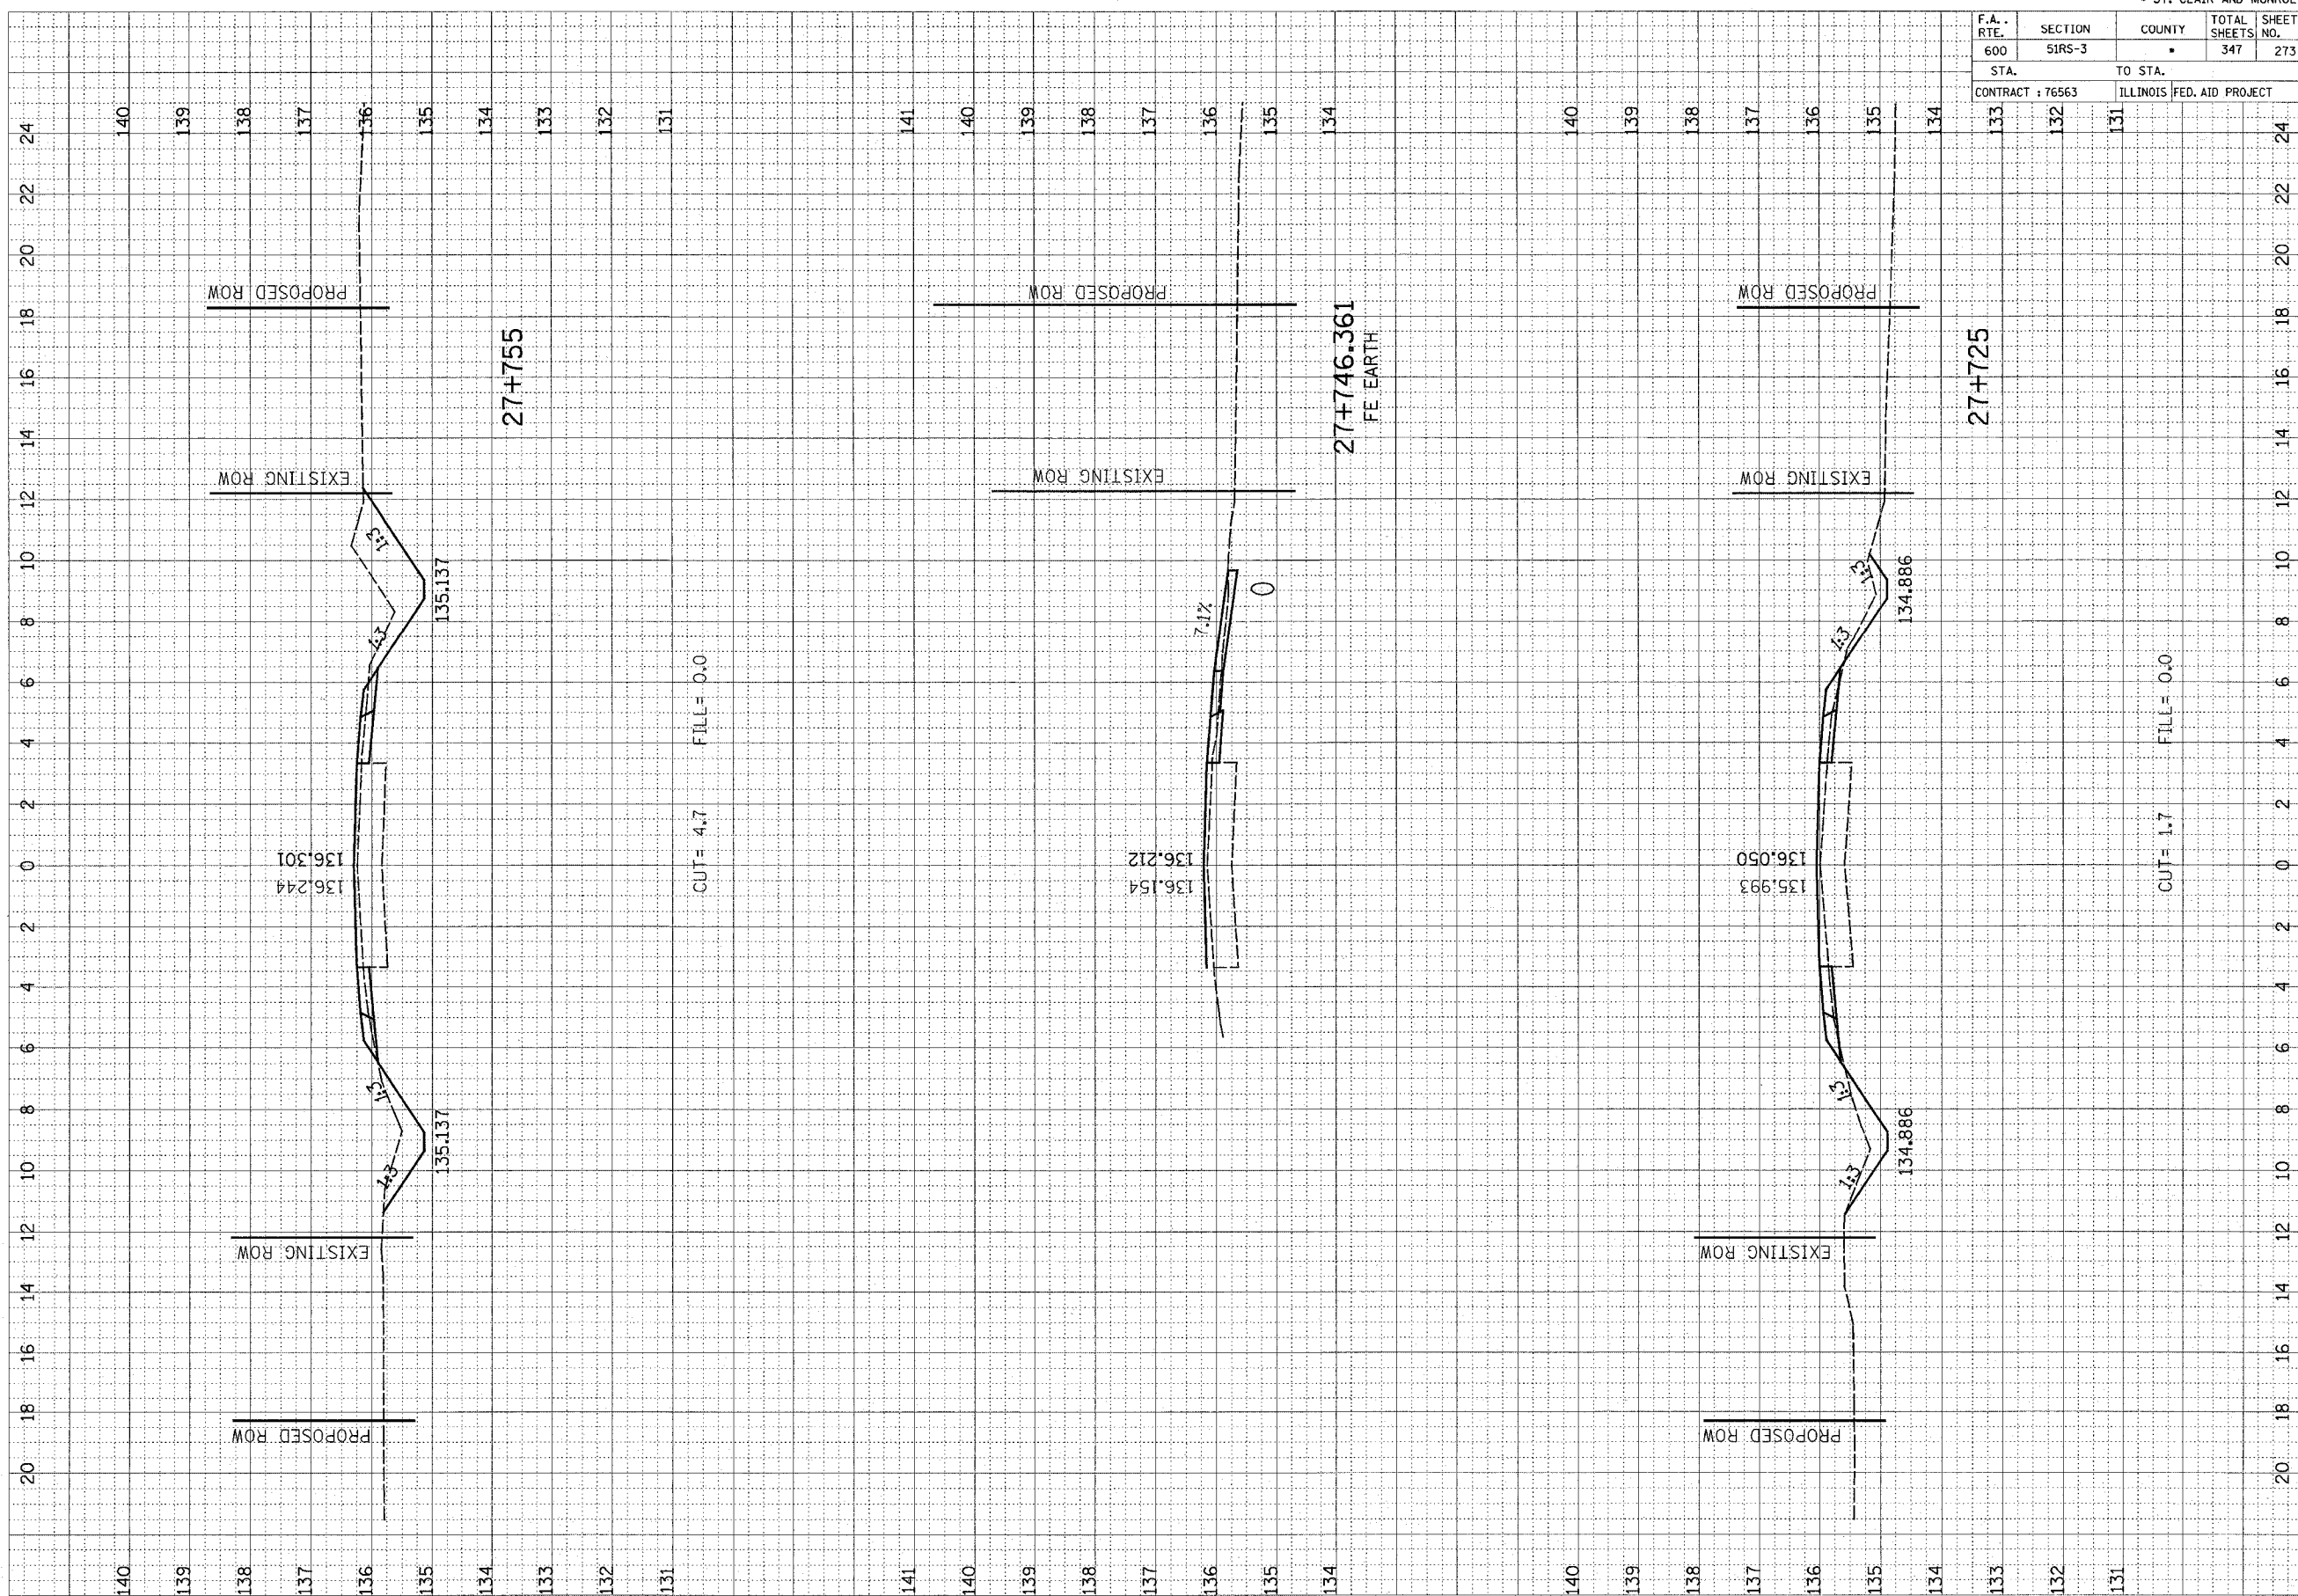


