


F.A. RTE.	SECTION	COUNTY	TOTAL SHEETS	SHEET NO.
600	51RS-3	•	347	301

STA.	TO STA.
138	135

CONTRACT : 76563 ILLINOIS FED. AID PROJECT

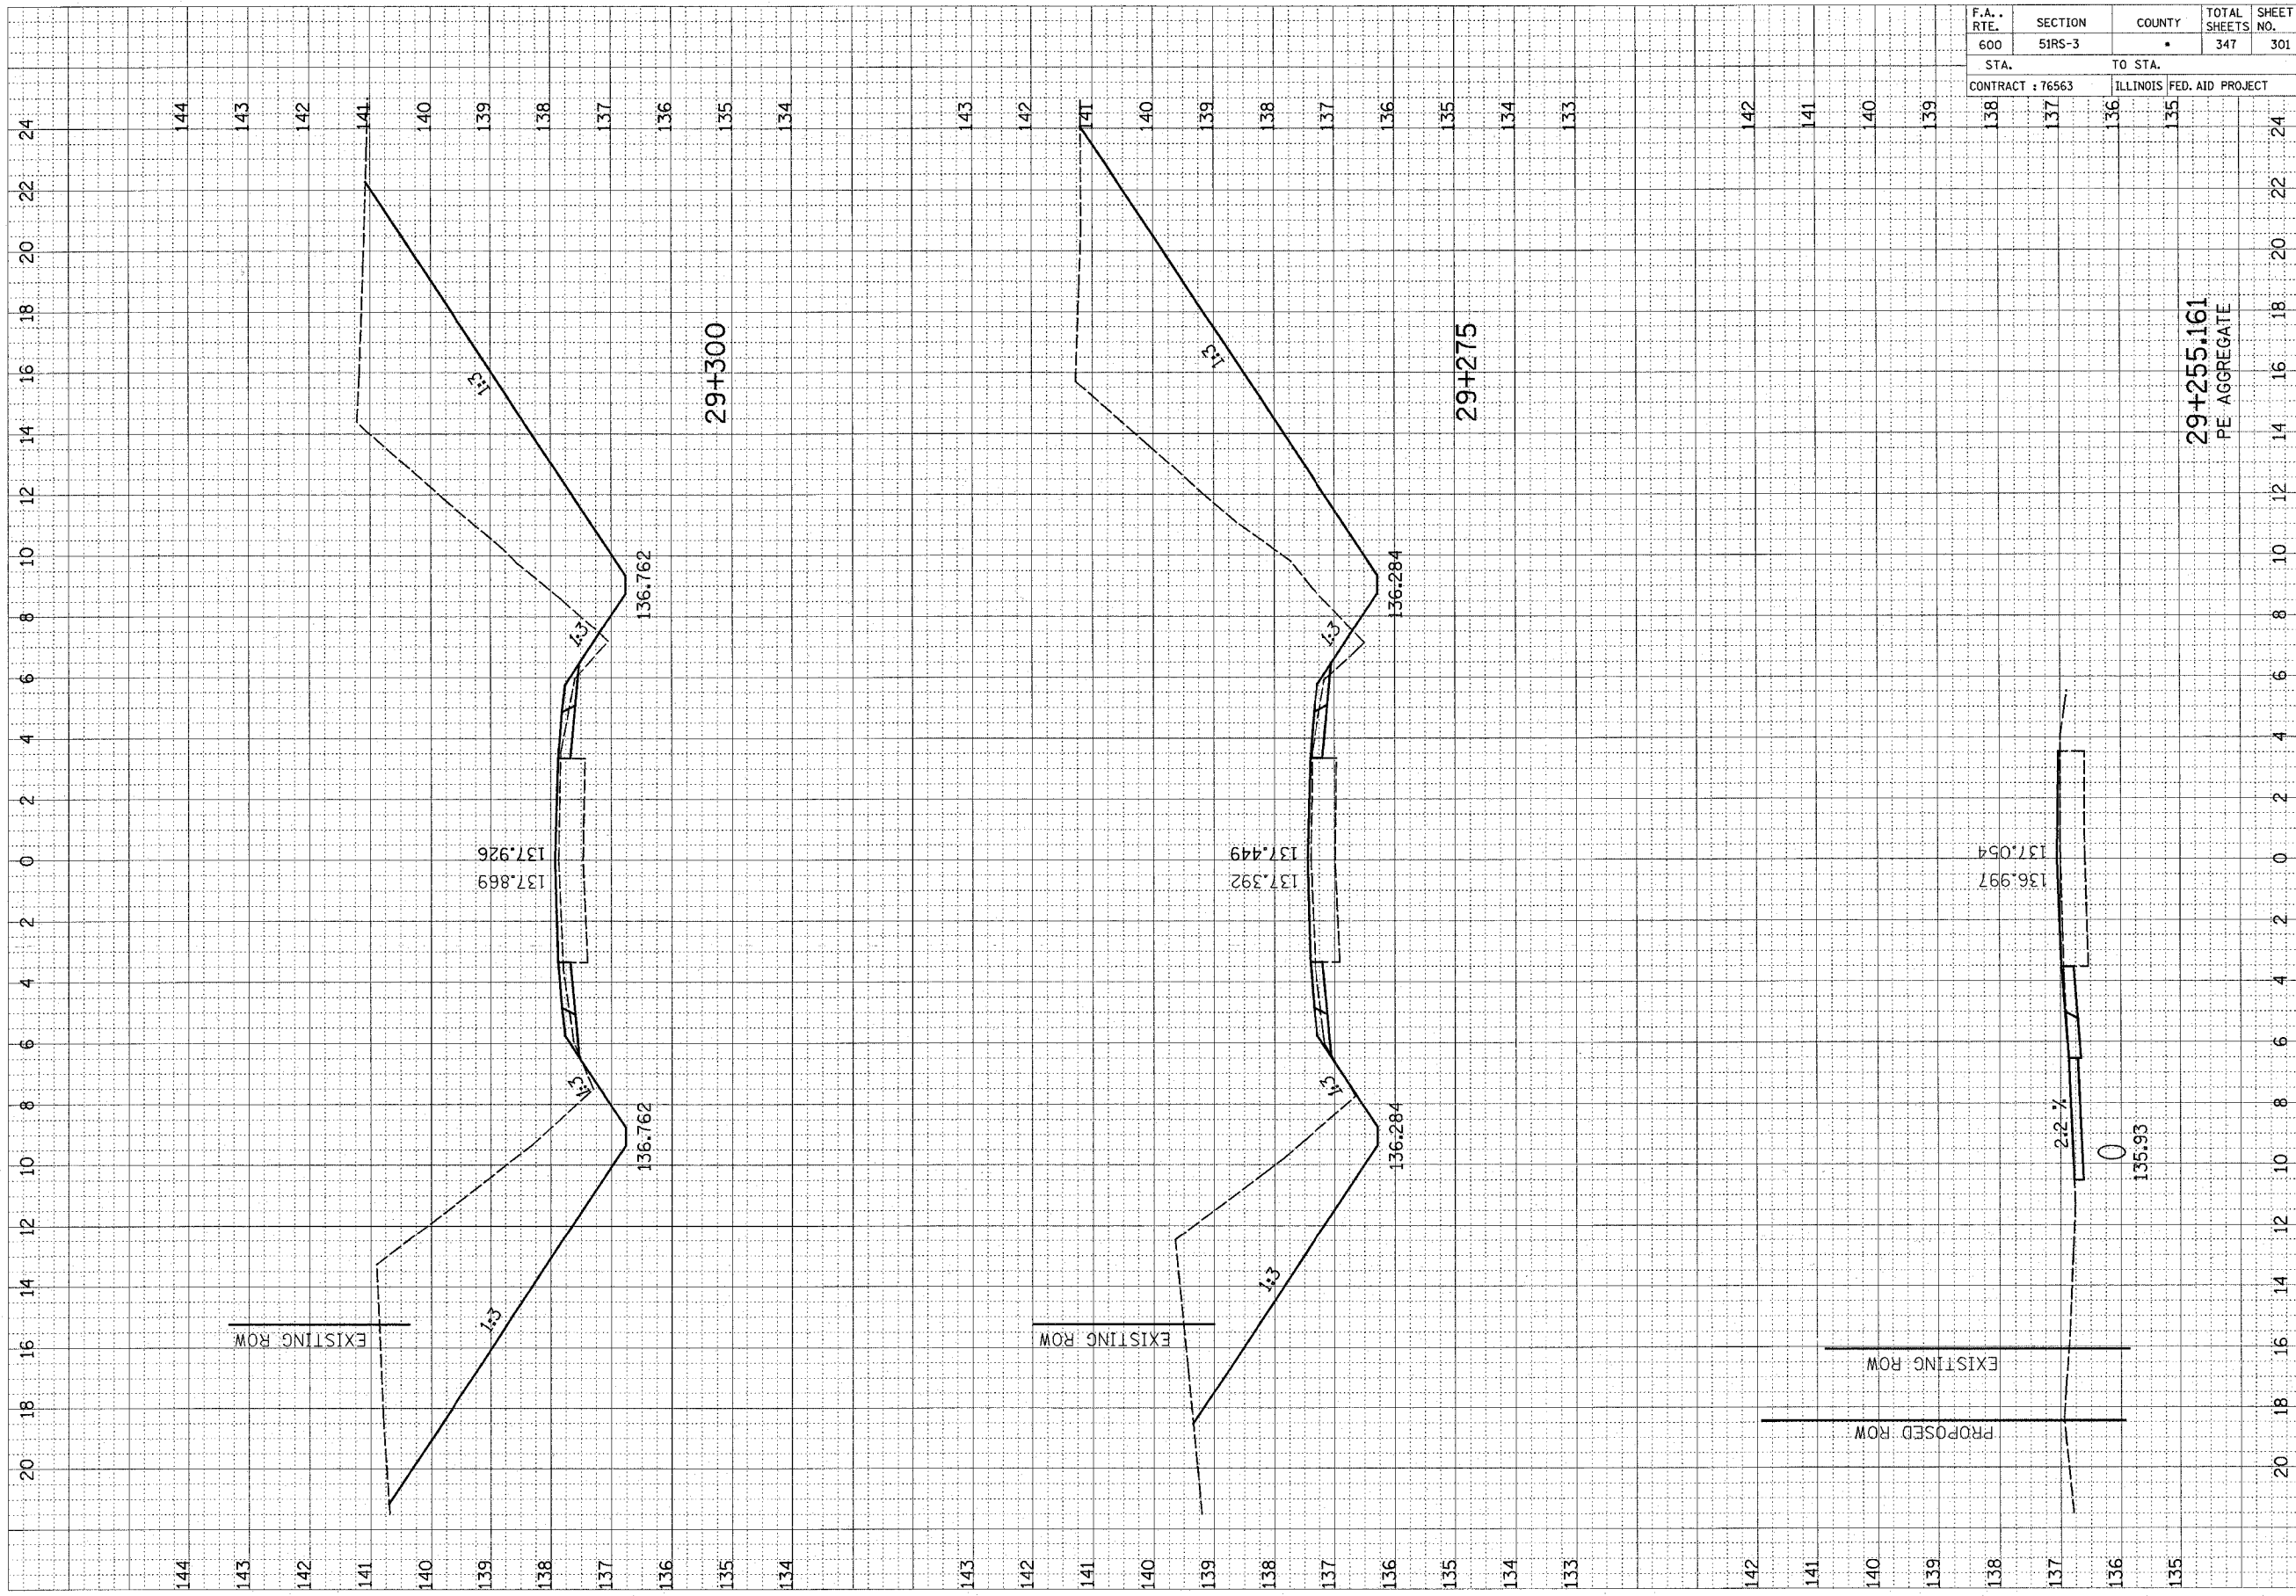

FINAL SURVEY NOTE BOOK NO. _____
 REVISIONS PLOTTED _____
 BY _____ DATE _____
 AREAS CHECKED _____

ORIGINAL SURVEY NOTE BOOK NO. _____
 REVISIONS PLOTTED _____
 BY _____ DATE _____
 AREAS CHECKED _____

29+255.161
PE AGGREGATE


F.A. RTE.	SECTION	COUNTY	TOTAL SHEETS NO.	SHEET NO.
600	5IRS-3	•	347	302

STA.	TO STA.
137	136

CONTRACT : 76563	ILLINOIS FED. AID PROJECT
135	134

FINAL SURVEY	DATE
BY	
REVIEWED	
PLOTTED	
NOTE BOOK	
AREAS CHECKED	


ORIGINAL SURVEY	DATE
BY	
REVIEWED	
PLOTTED	
NOTE BOOK	
AREAS CHECKED	

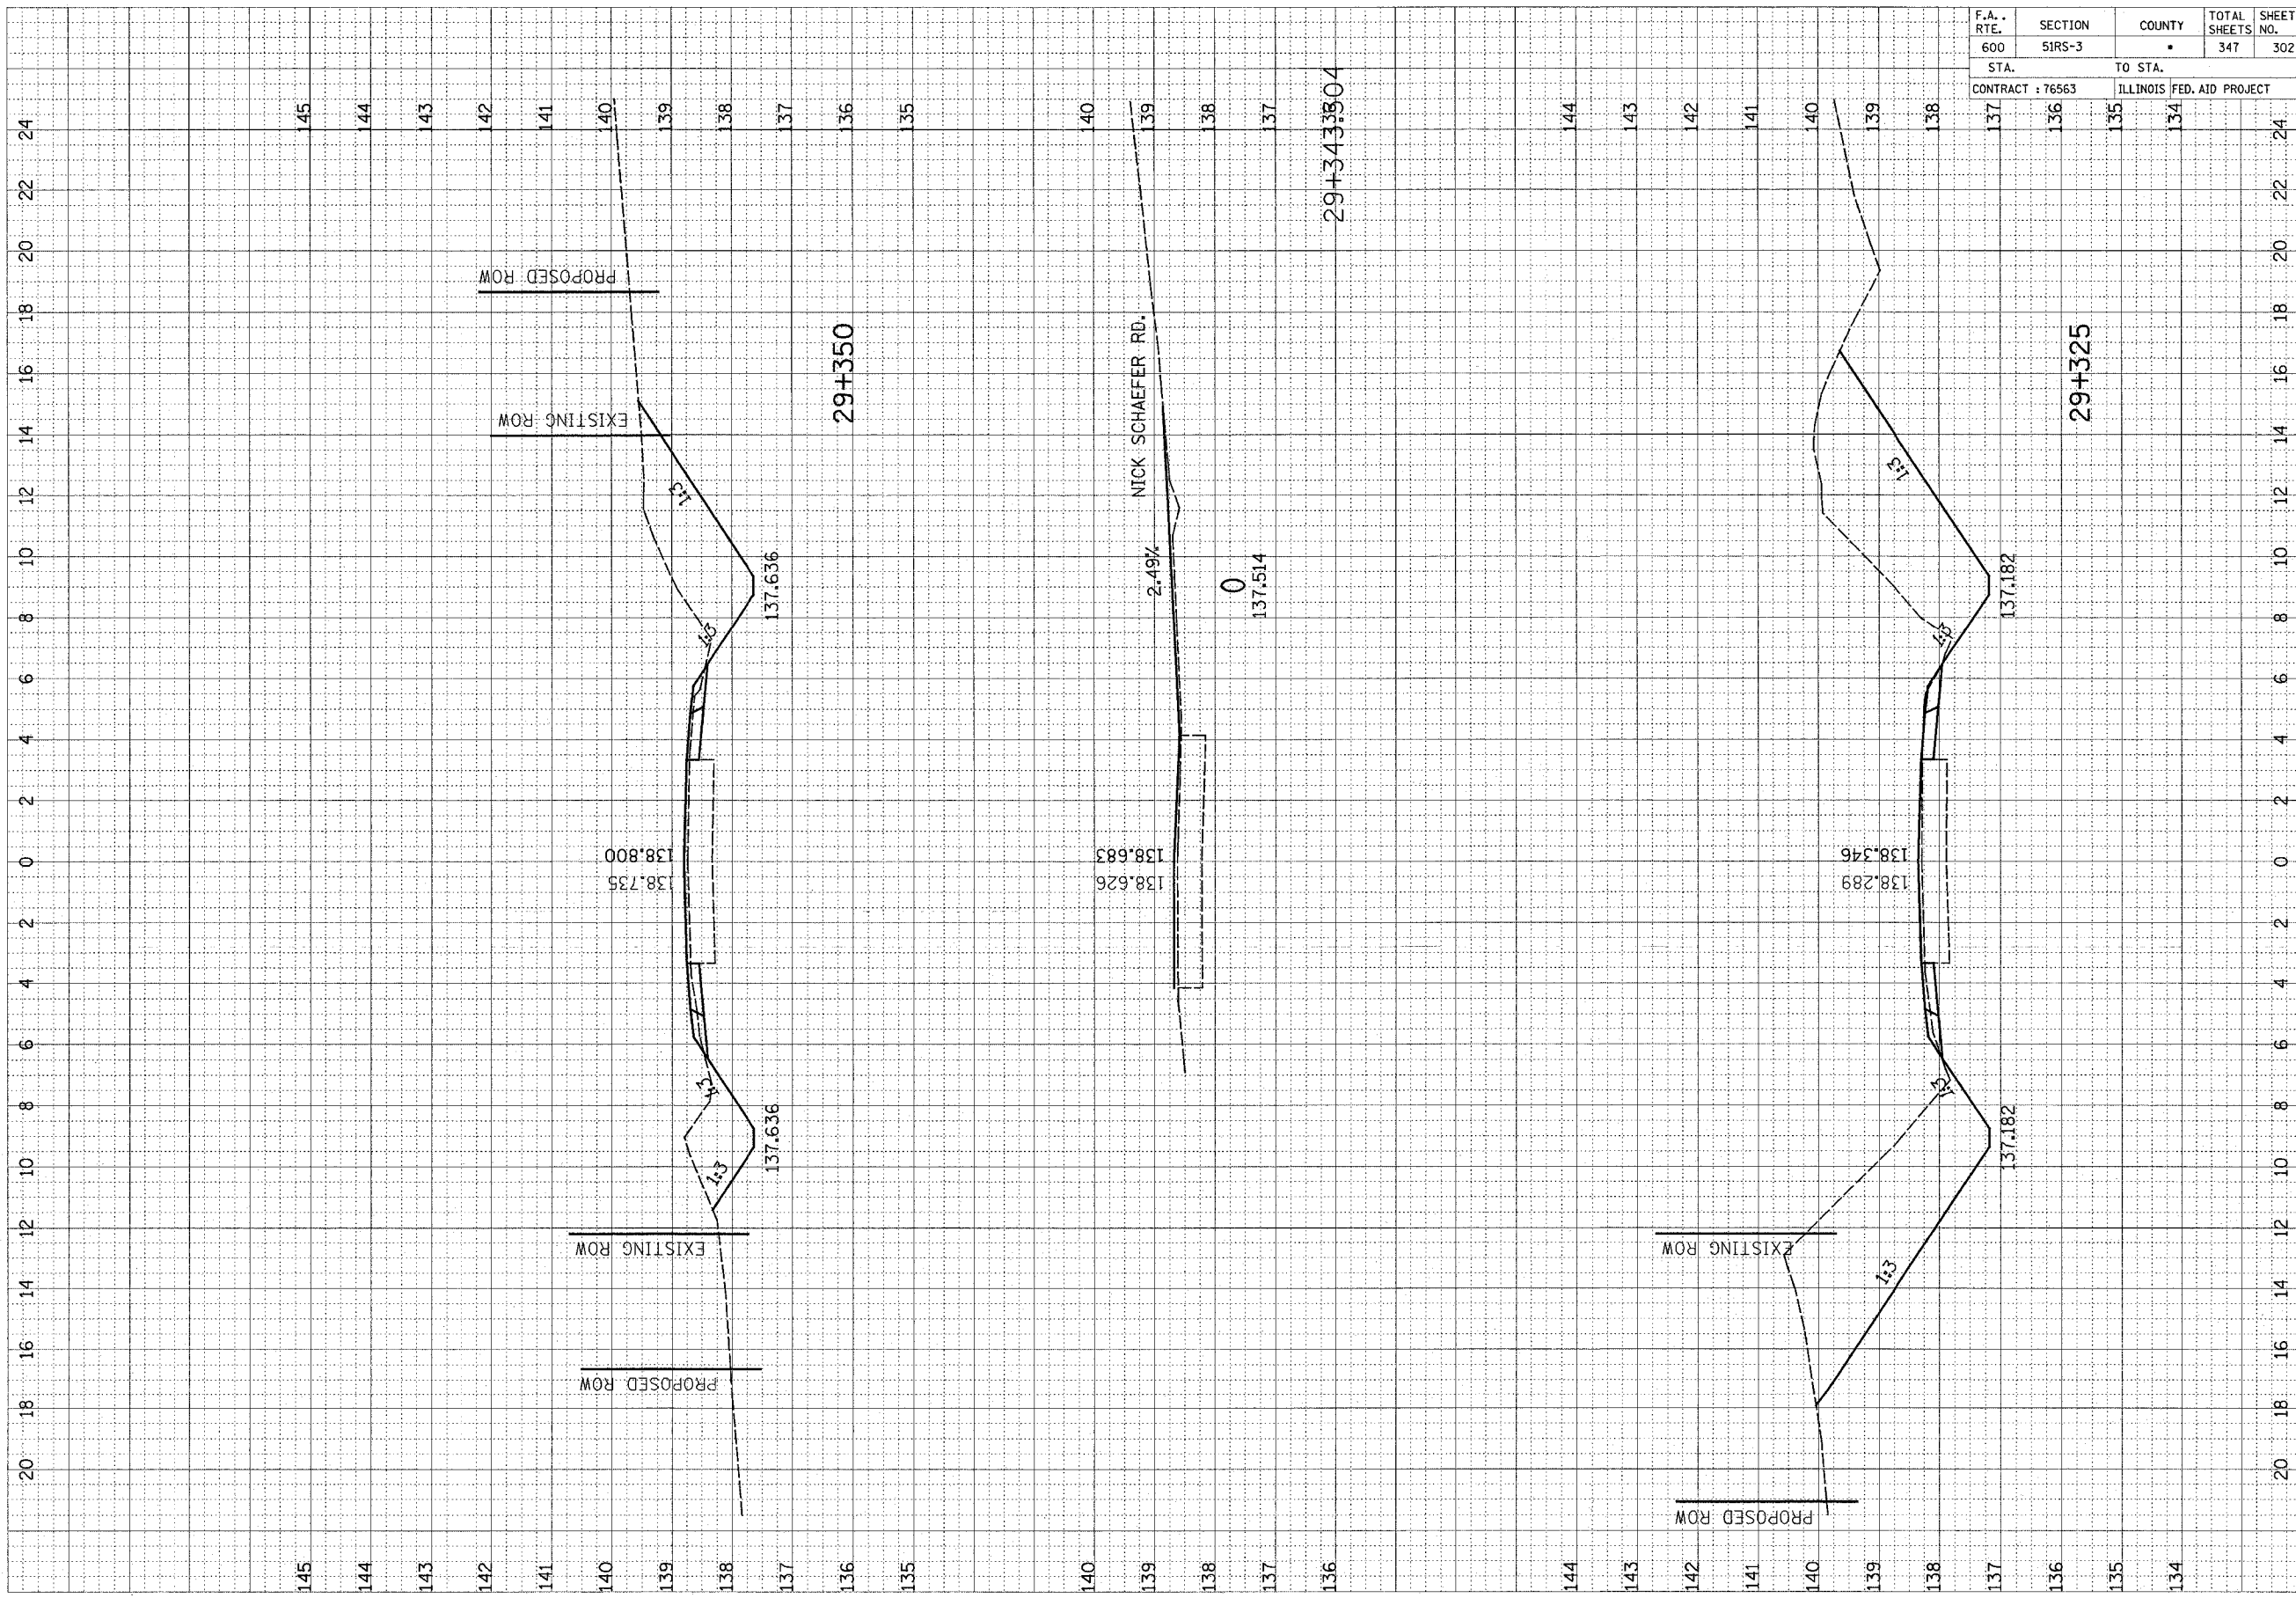

F.A. RTE.	SECTION	COUNTY	TOTAL SHEETS	SHEET NO.
600	51RS-3	•	347	303
STA.		TO STA.		
CONTRACT : 76563		ILLINOIS FED. AID PROJECT		


FINAL SURVEY	REVISIONS	BY	DATE
NOTE BOOK	PLOTTED		
NO.	TEMPLATE		
	AREAS		
	CHECKED		

ORIGINAL SURVEY	REVISIONS	BY	DATE
NOTE BOOK	PLOTTED		
NO.	TEMPLATE		
	AREAS		
	CHECKED		

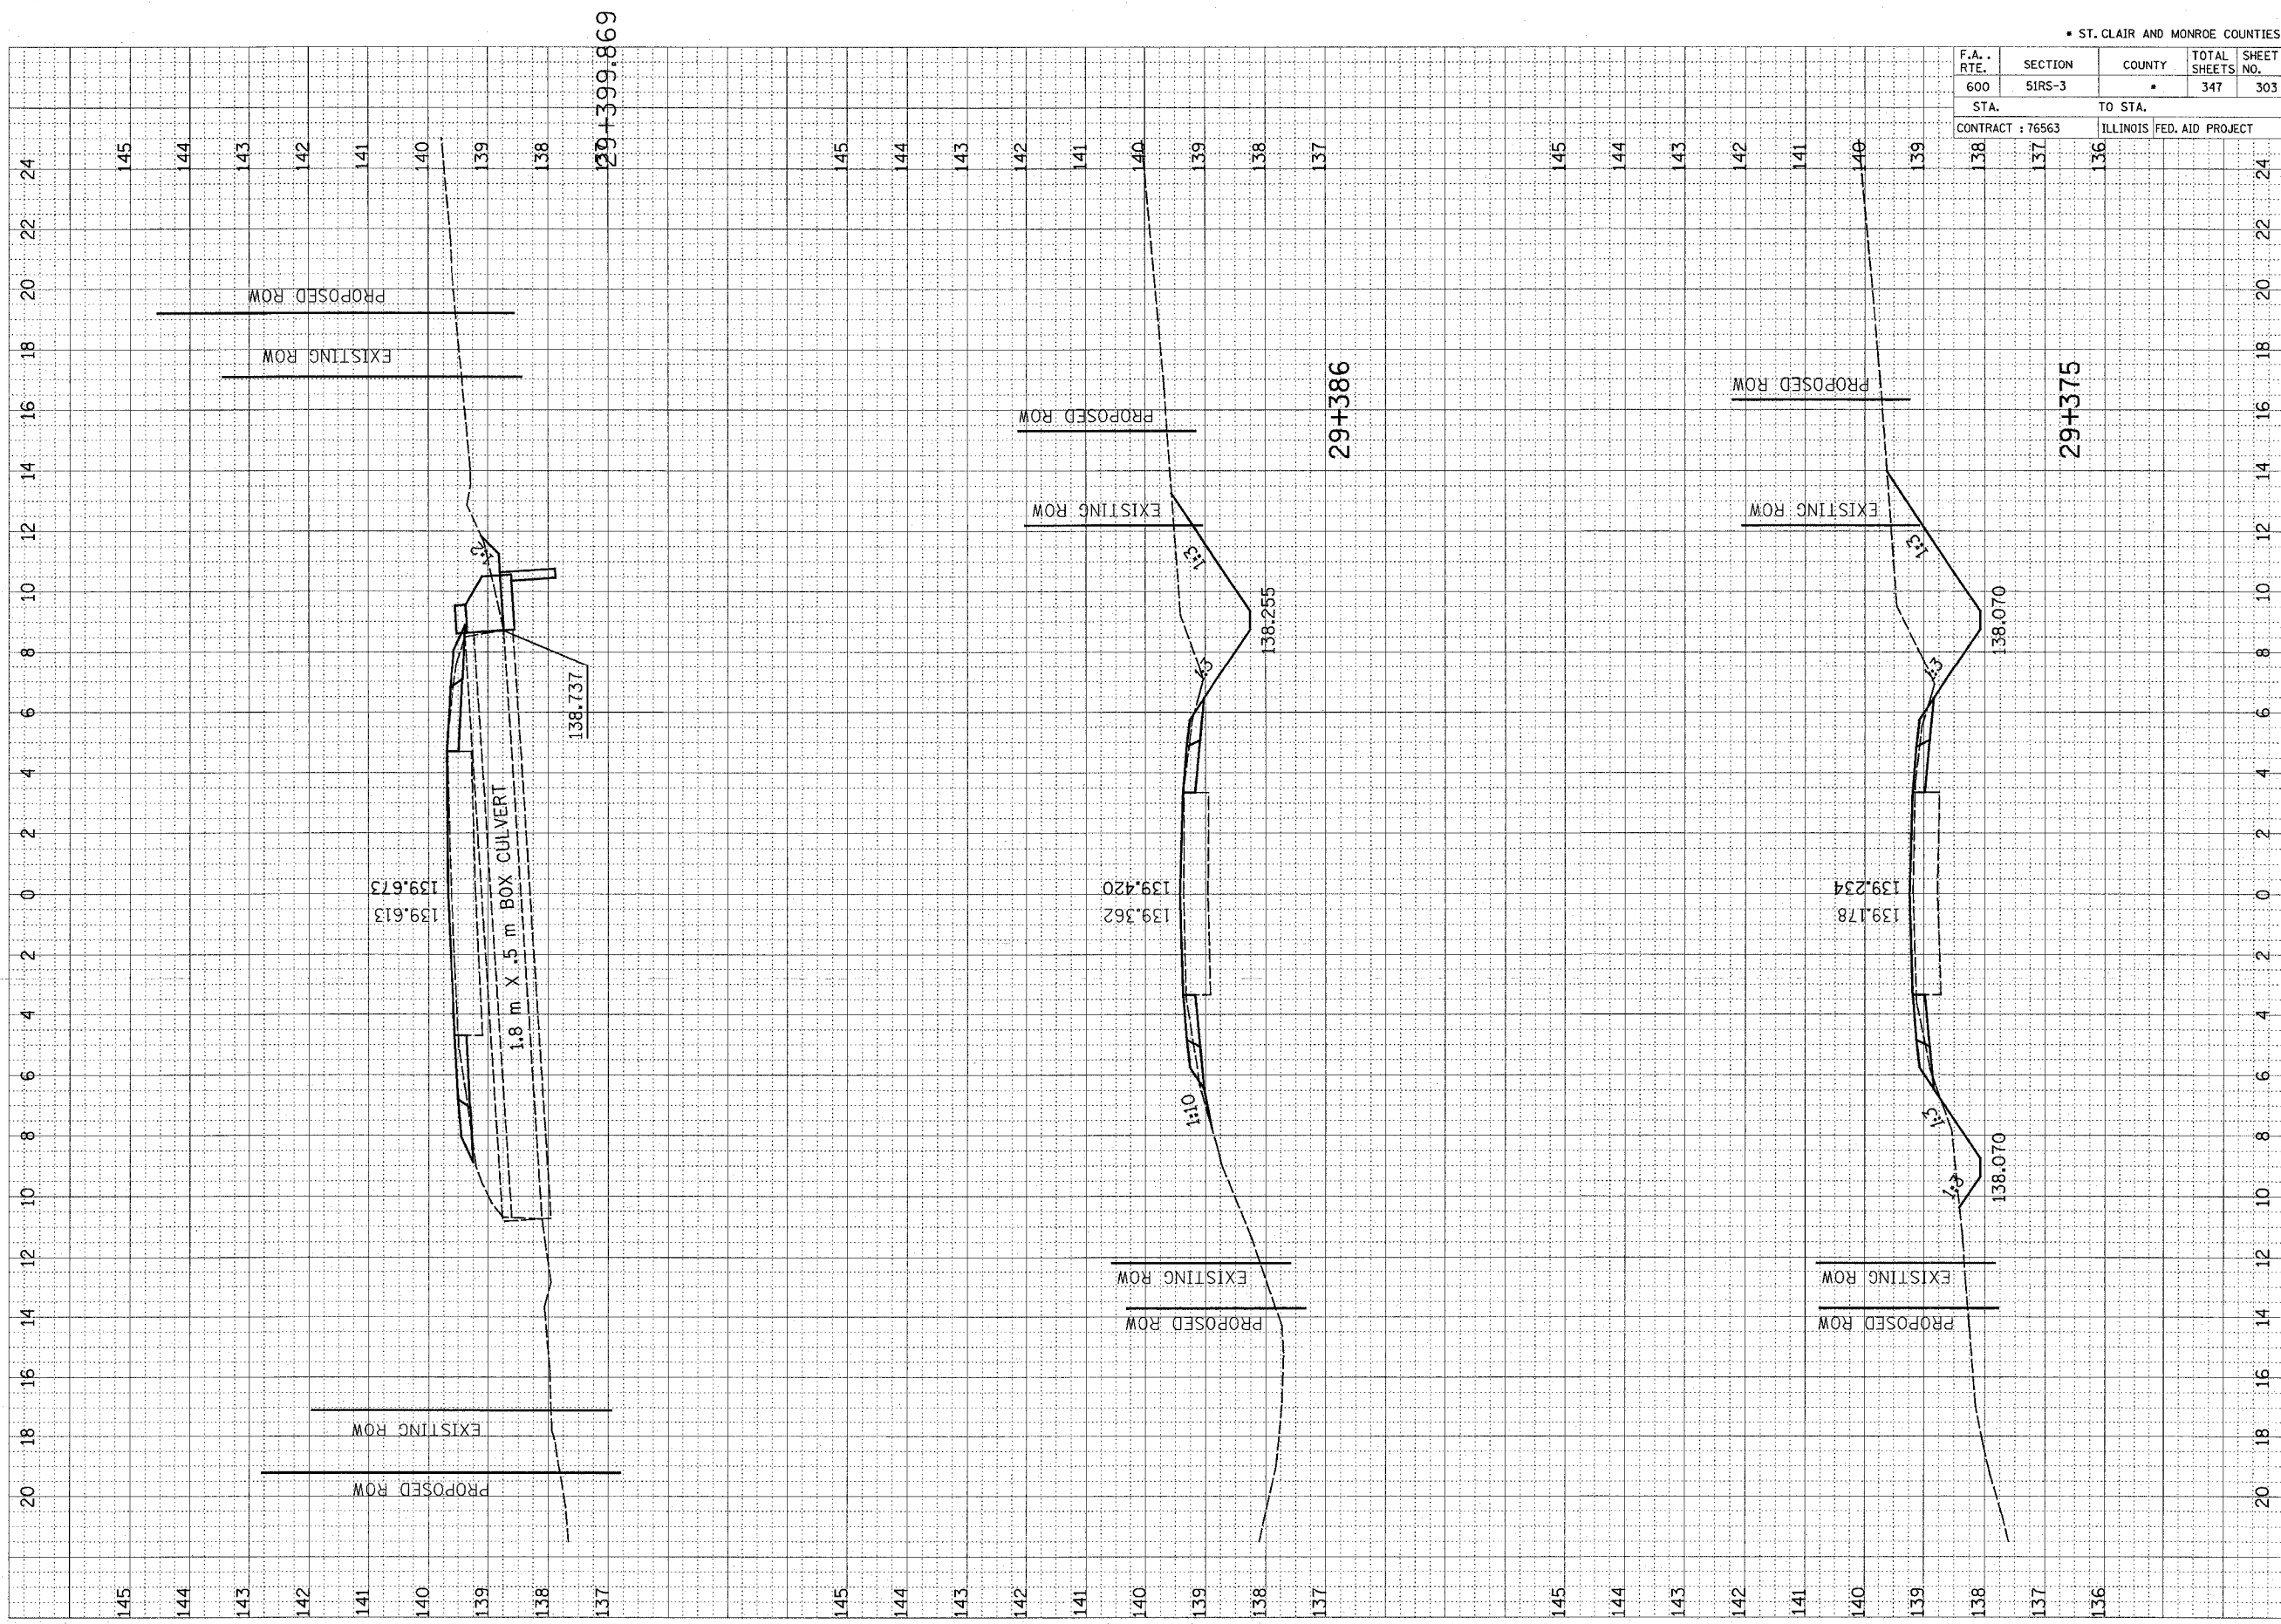

F.A. RTE.	SECTION	COUNTY	TOTAL SHEETS	SHEET NO.
600	51RS-3	•	347	304
STA.		TO STA.		
CONTRACT : 76563		ILLINOIS FED. AID PROJECT		

139	138	137	140	141	142	143	144	145	146
-----	-----	-----	-----	-----	-----	-----	-----	-----	-----

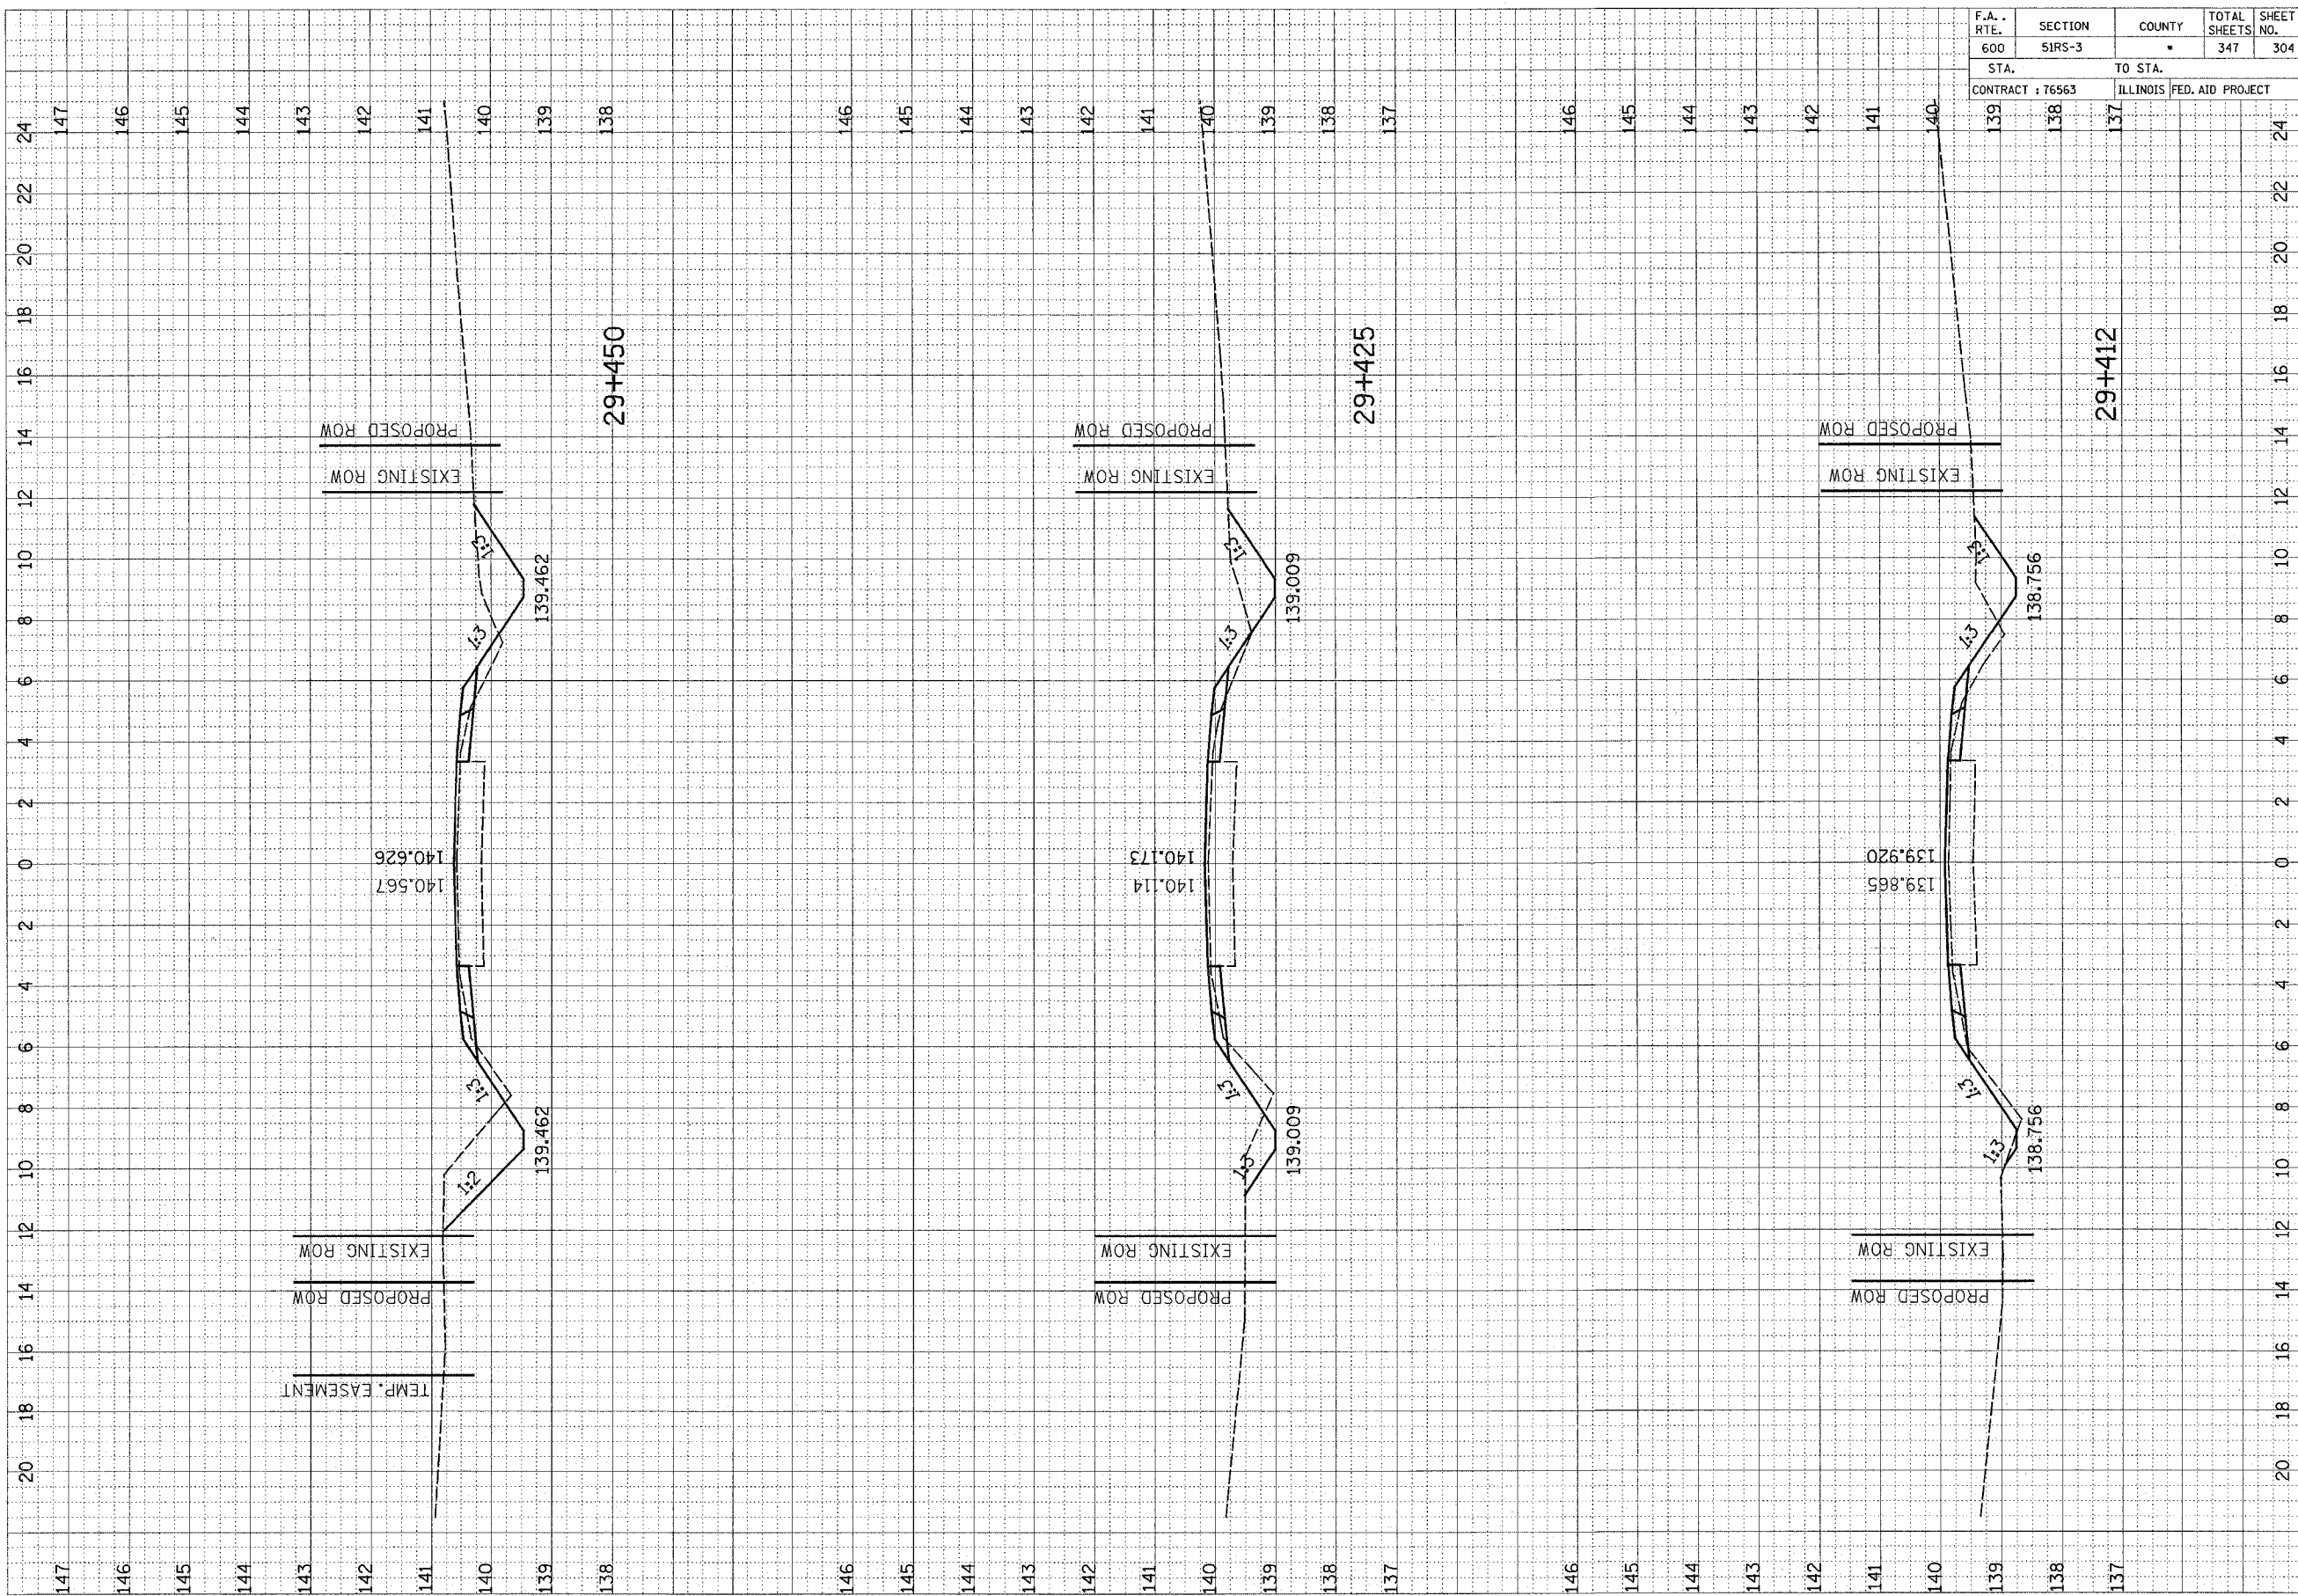

FINAL SURVEY	REVISIONS	DATE
NOTE BOOK	PLOTTED	BY
NO.	TEMP. AREAS	CHECKED


ORIGINAL SURVEY	REVISIONS	DATE
NOTE BOOK	PLOTTED	BY
NO.	TEMP. AREAS	CHECKED

F.A. RTE.	SECTION	COUNTY	TOTAL SHEETS	SHEET NO.
600	51RS-3	*	347	305


STA.	TO STA.
CONTRACT : 76563	ILLINOIS FED. AID PROJECT

FINAL SURVEY	DATE
BY	
NO. _____	

ORIGINAL SURVEY	DATE
BY	
NO. _____	

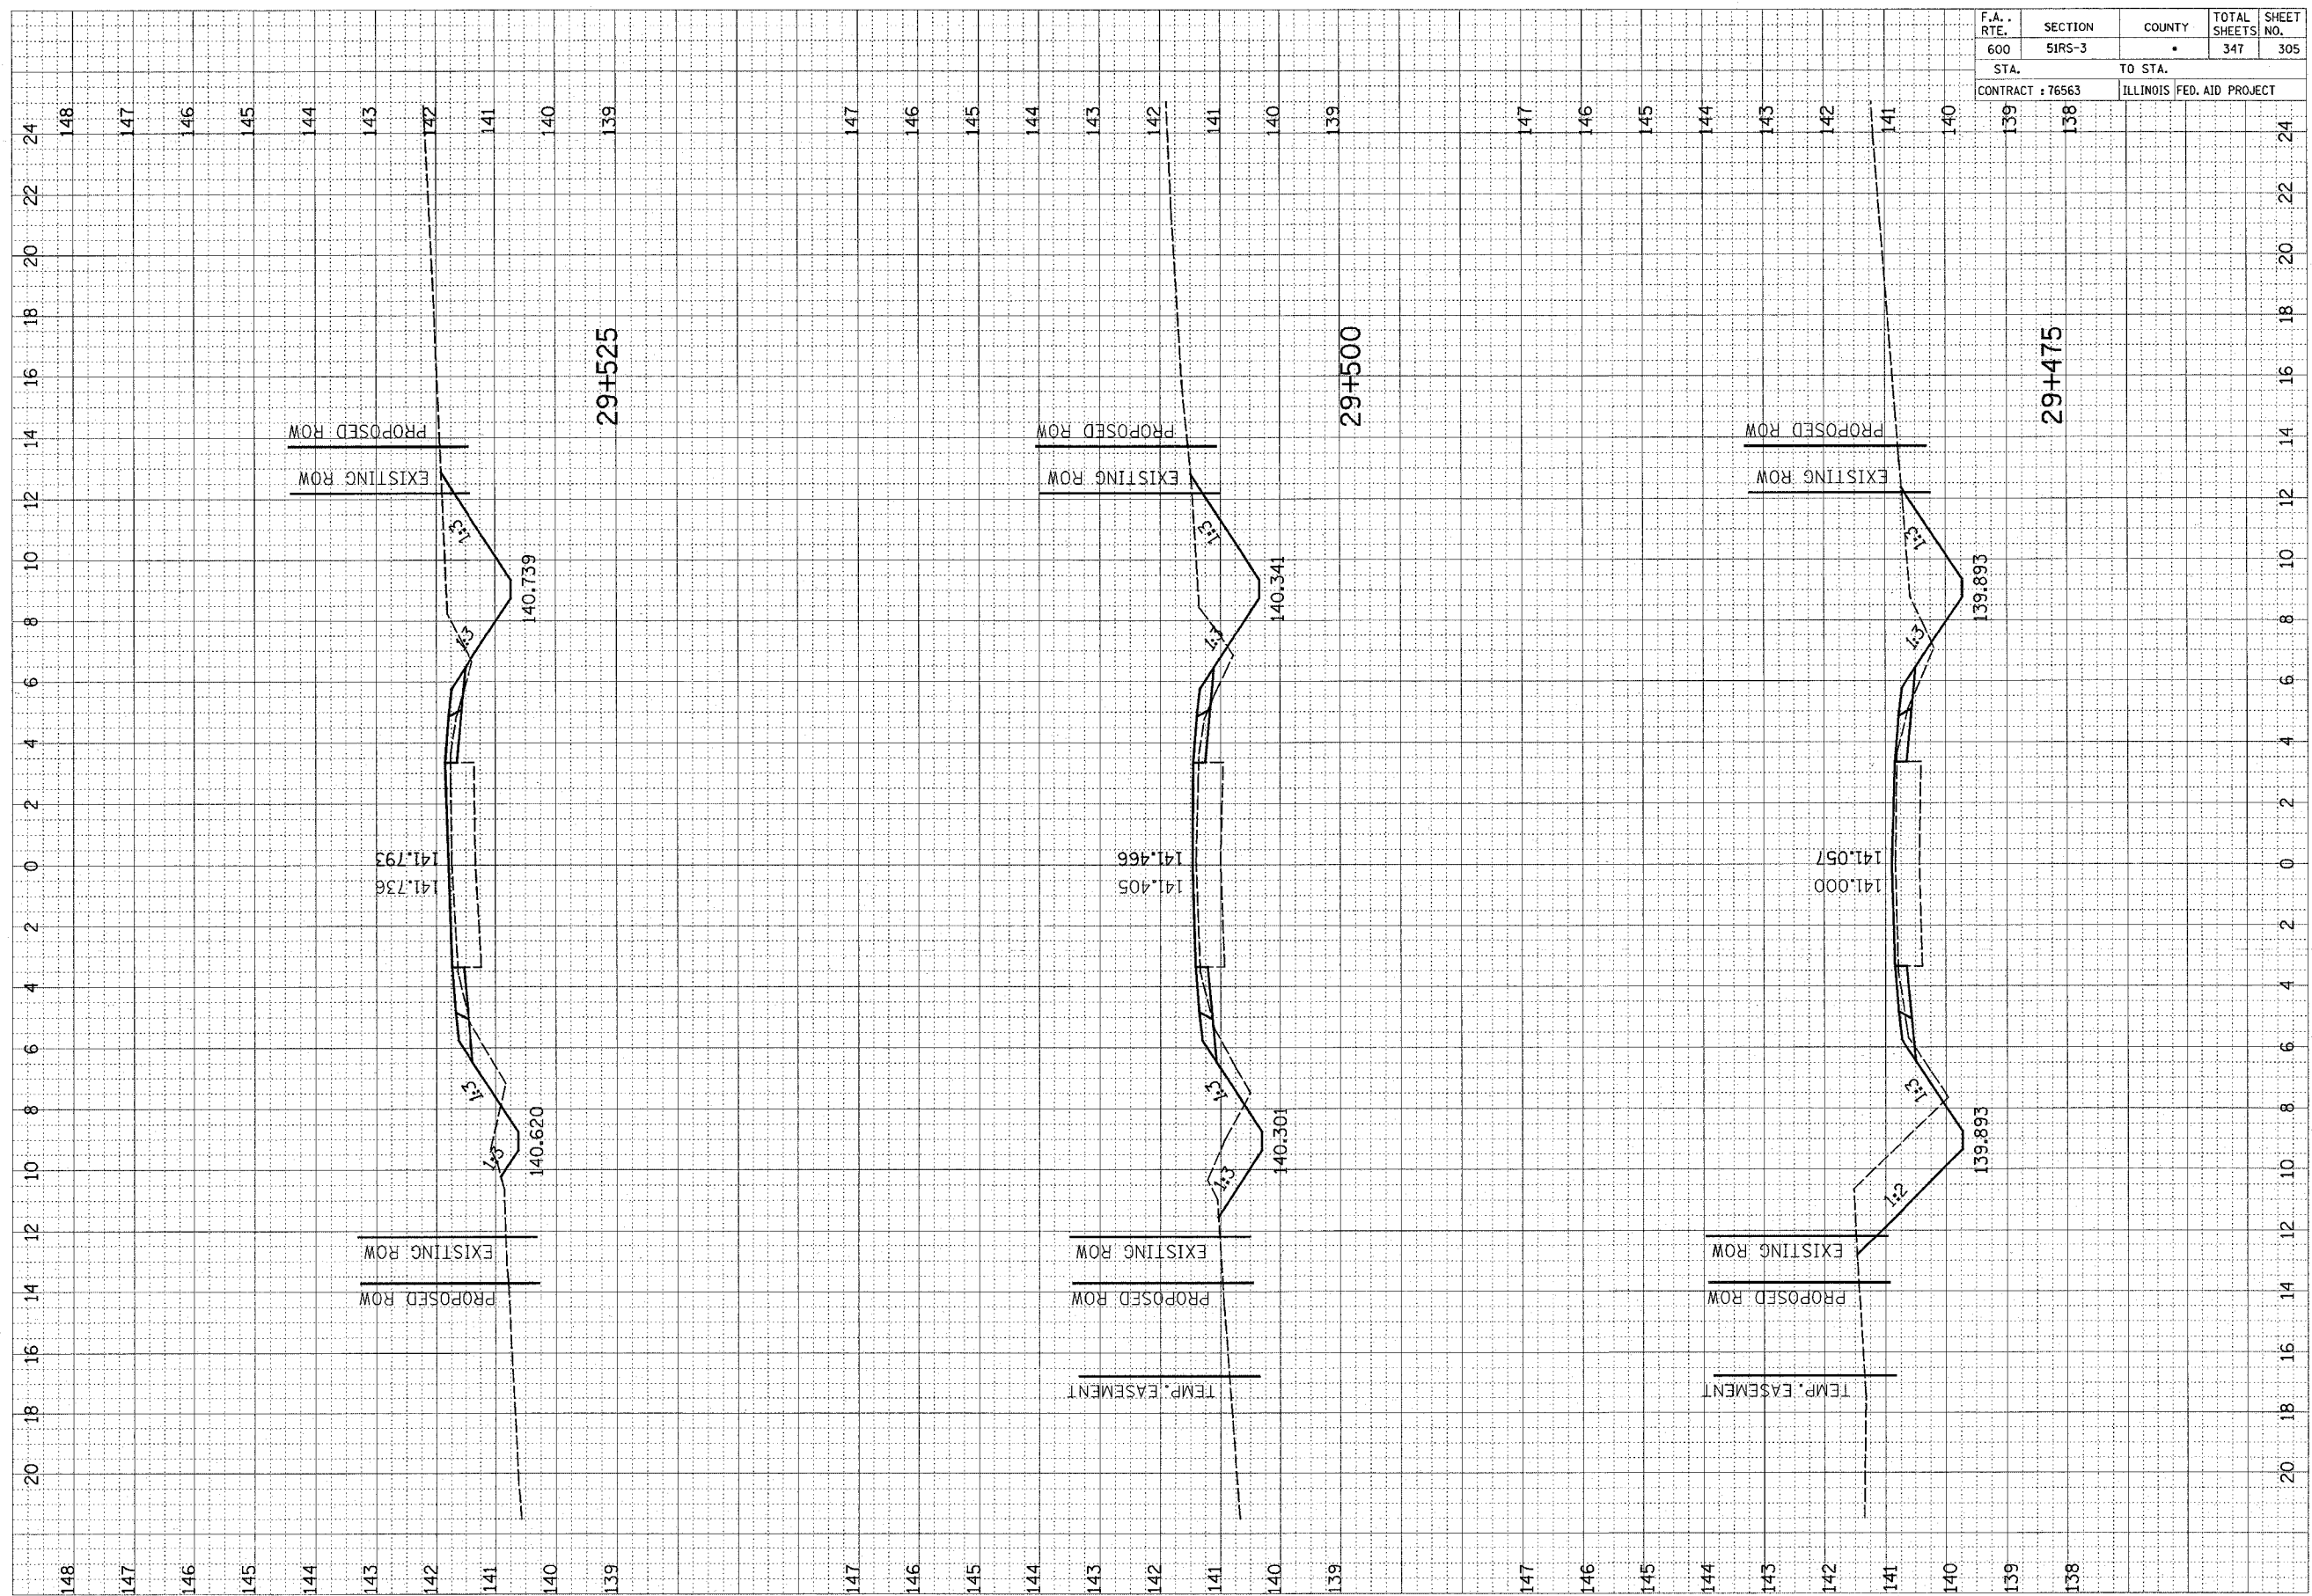

F.A. RTE.	SECTION	COUNTY	TOTAL SHEETS	SHEET NO.
600	51RS-3	•	347	306
STA. 600		TO STA.		
CONTRACT : 76563		ILLINOIS FED. AID PROJECT		

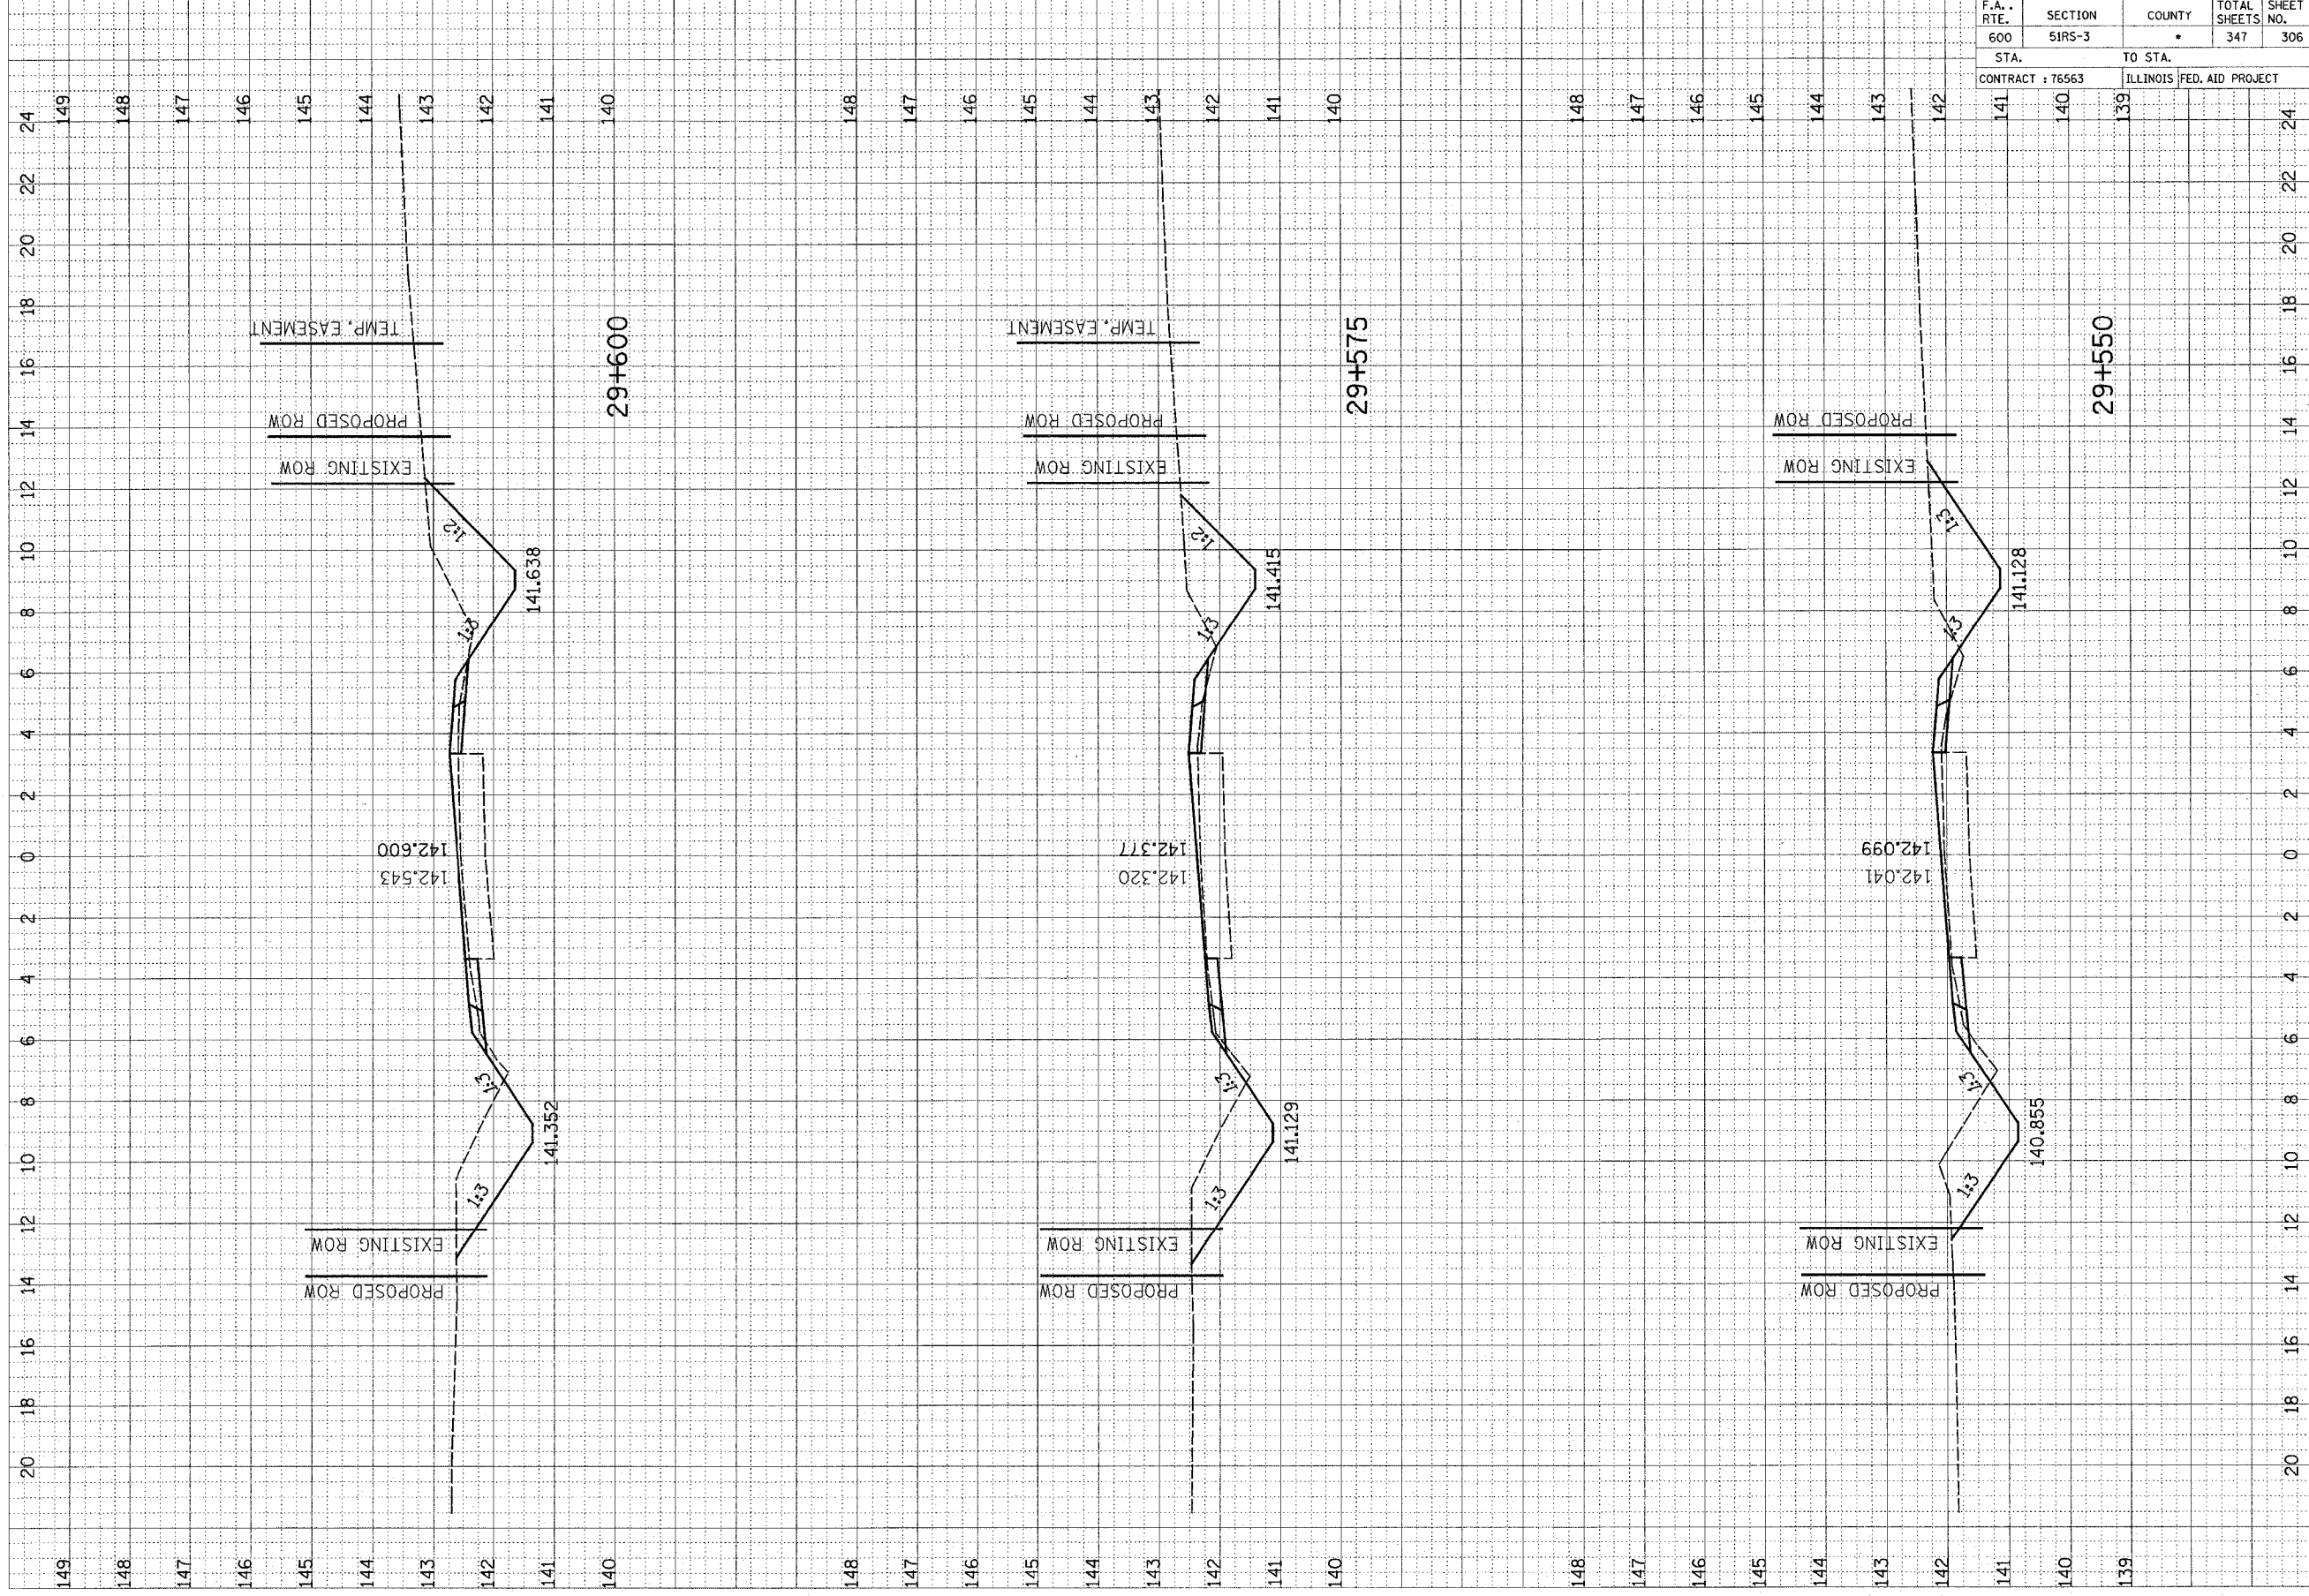


FINAL SURVEY NOTE BOOK NO.	DATE
BY	
REVISIONS	
PLOTTED	
TEMPLATE	
AREAS CHECKED	

ORIGINAL SURVEY NOTE BOOK NO.	DATE
BY	
REVISIONS	
PLOTTED	
TEMPLATE	
AREAS CHECKED	

F.A. RTE.	SECTION	COUNTY	TOTAL SHEETS	SHEET NO.
600	5IRS-3	•	347	307
STA. 142		TO STA. 143		
CONTRACT : 76563		ILLINOIS FED. AID PROJECT		

FINAL SURVEY	DATE
SHAVED	BY
PLOTTED	
NOTE BOOK	
AREAS	
CHECKED	

ORIGINAL SURVEY	DATE
SHAVED	BY
PLOTTED	
NOTE BOOK	
AREAS	
CHECKED	

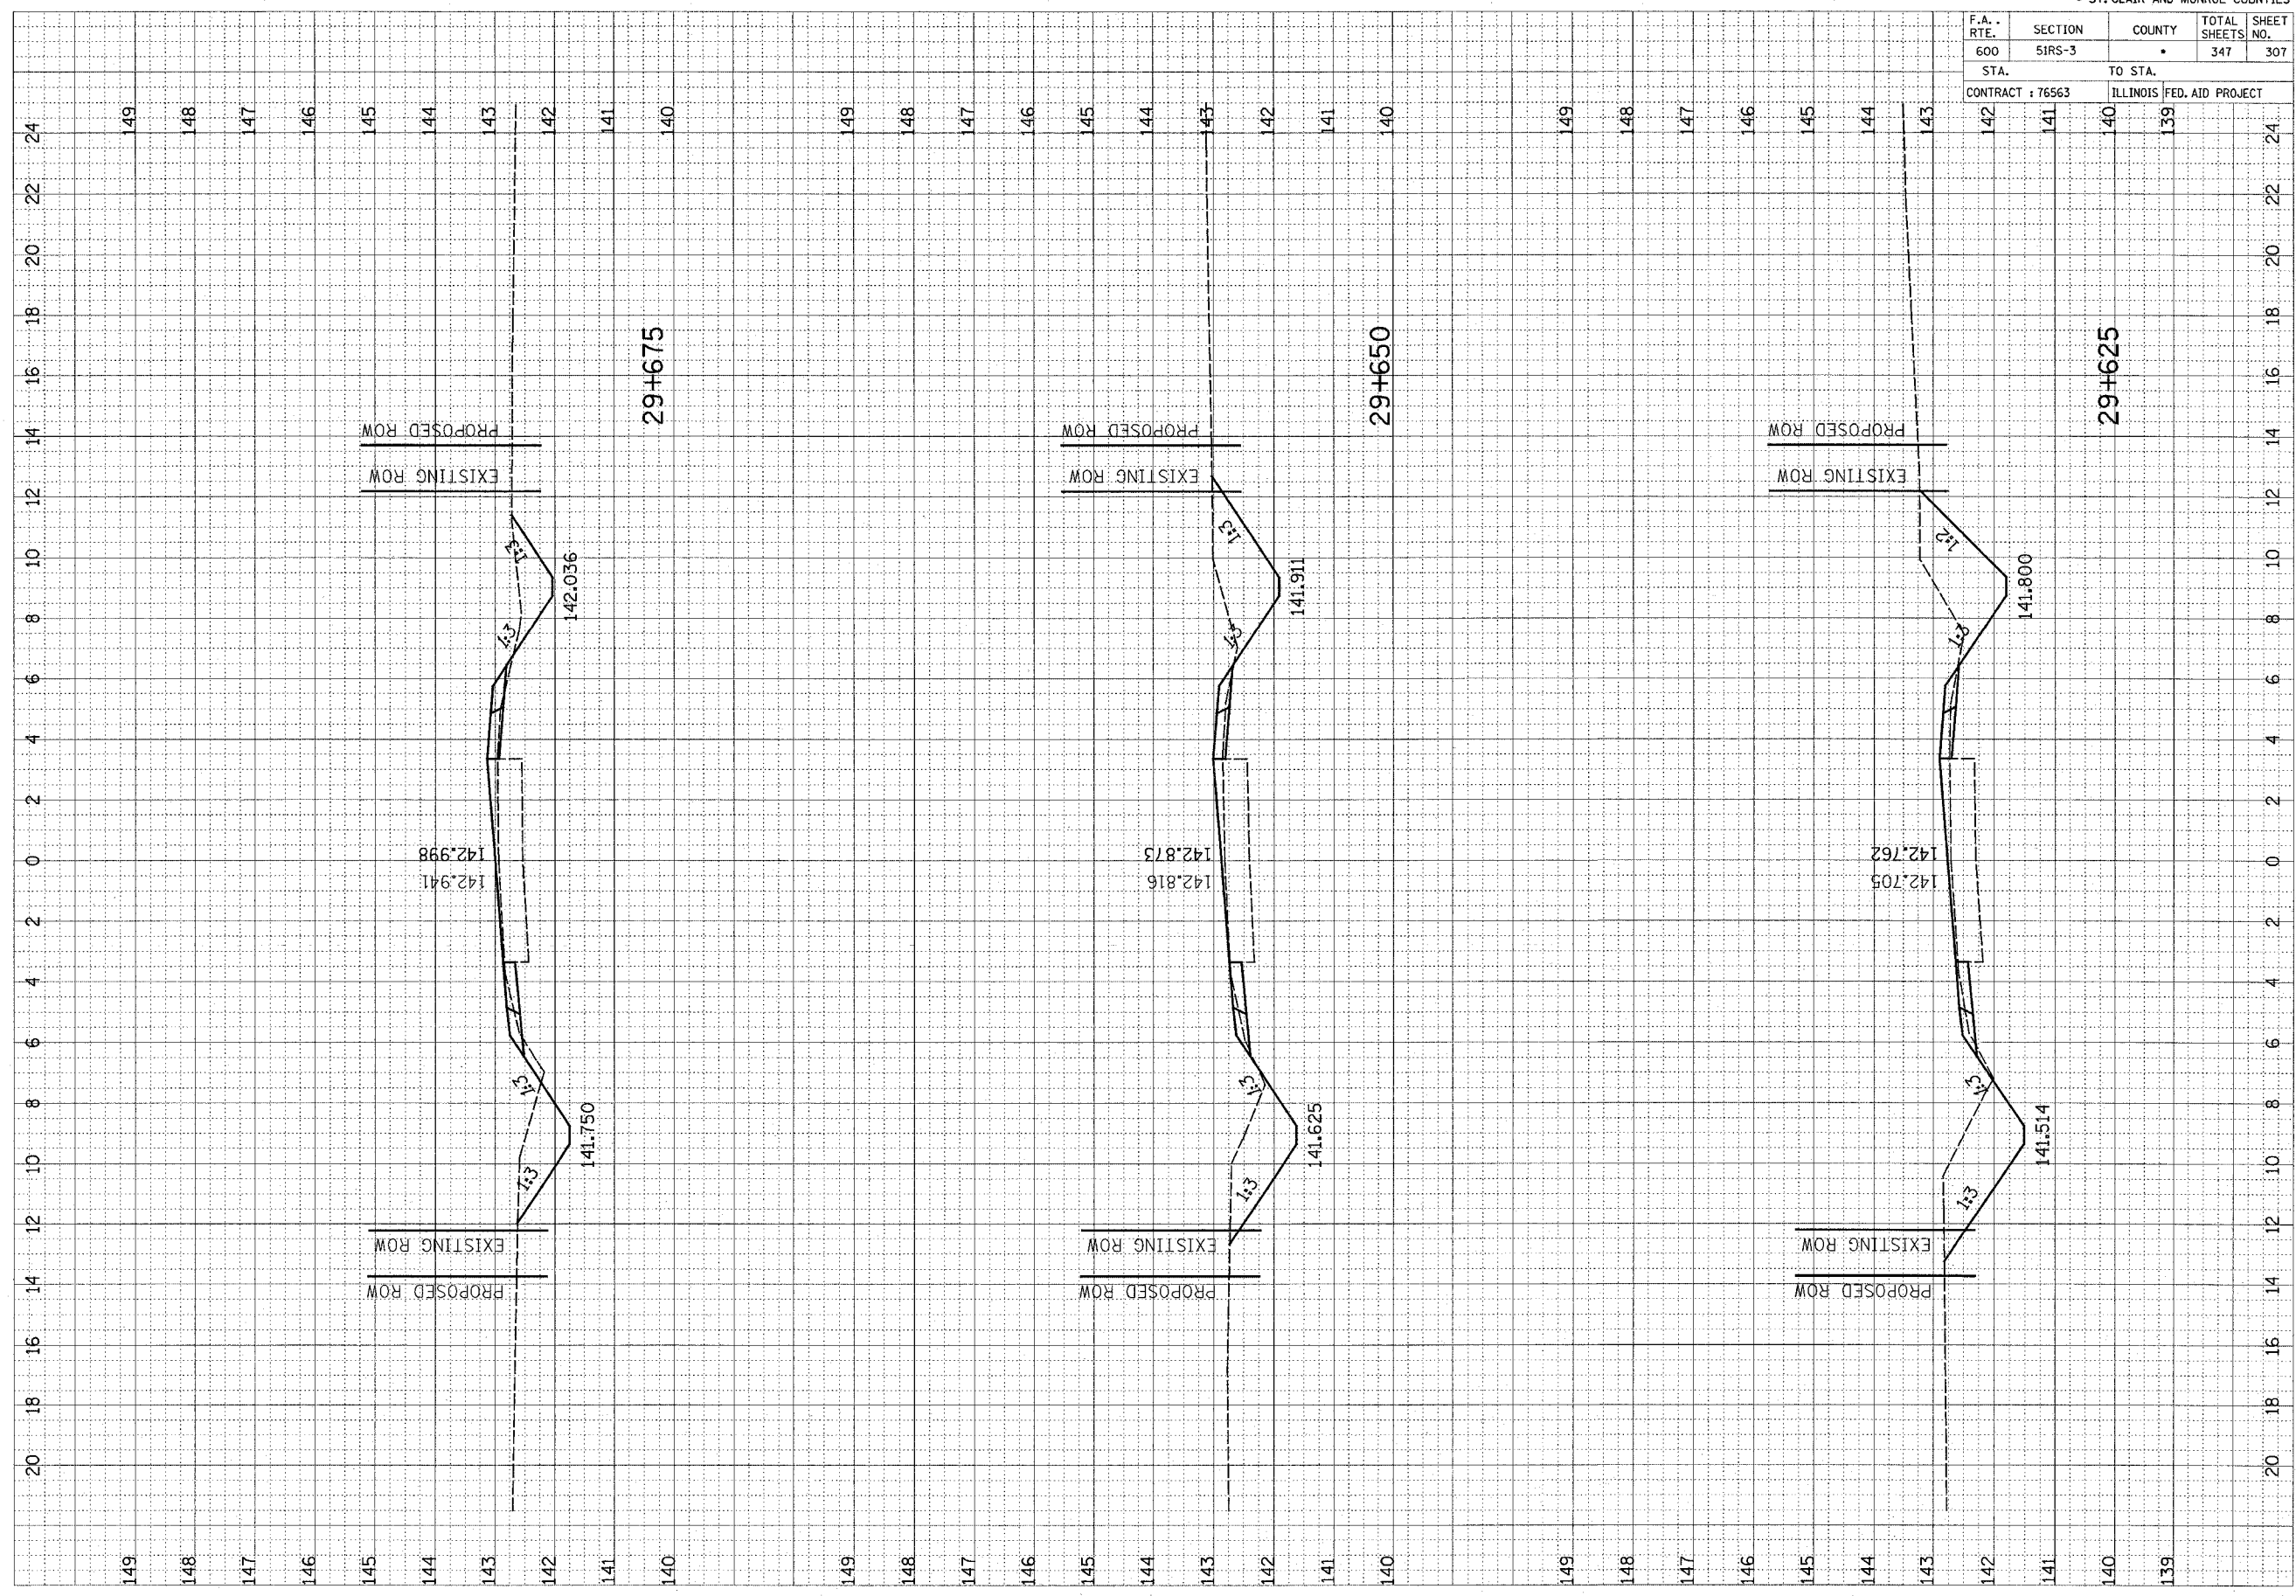


24
22
20
18
16
14
12
10
8
6
4
2
0
2
4
6
8
10
12
14
16
18
20
22
24

149
148
147
146
145
144
143
142
141
140
149
148
147
146
145
144
143
142
141
140
149
148
147
146
145
144
143
142
141
140
139

F.A. RTE.	SECTION	COUNTY	TOTAL SHEETS	SHEET NO.
600	5IRS-3	•	347	308
STA.		TO STA.		
CONTRACT : 76563		ILLINOIS FED. AID PROJECT		

FINAL SURVEY NOTE BOOK NO. _____
 SURVEYED BY _____
 TEMPLATE NO. _____
 AREAS CHECKED _____
 DATE _____

ORIGINAL SURVEY NOTE BOOK NO. _____
 SURVEYED BY _____
 TEMPLATE NO. _____
 AREAS CHECKED _____
 DATE _____

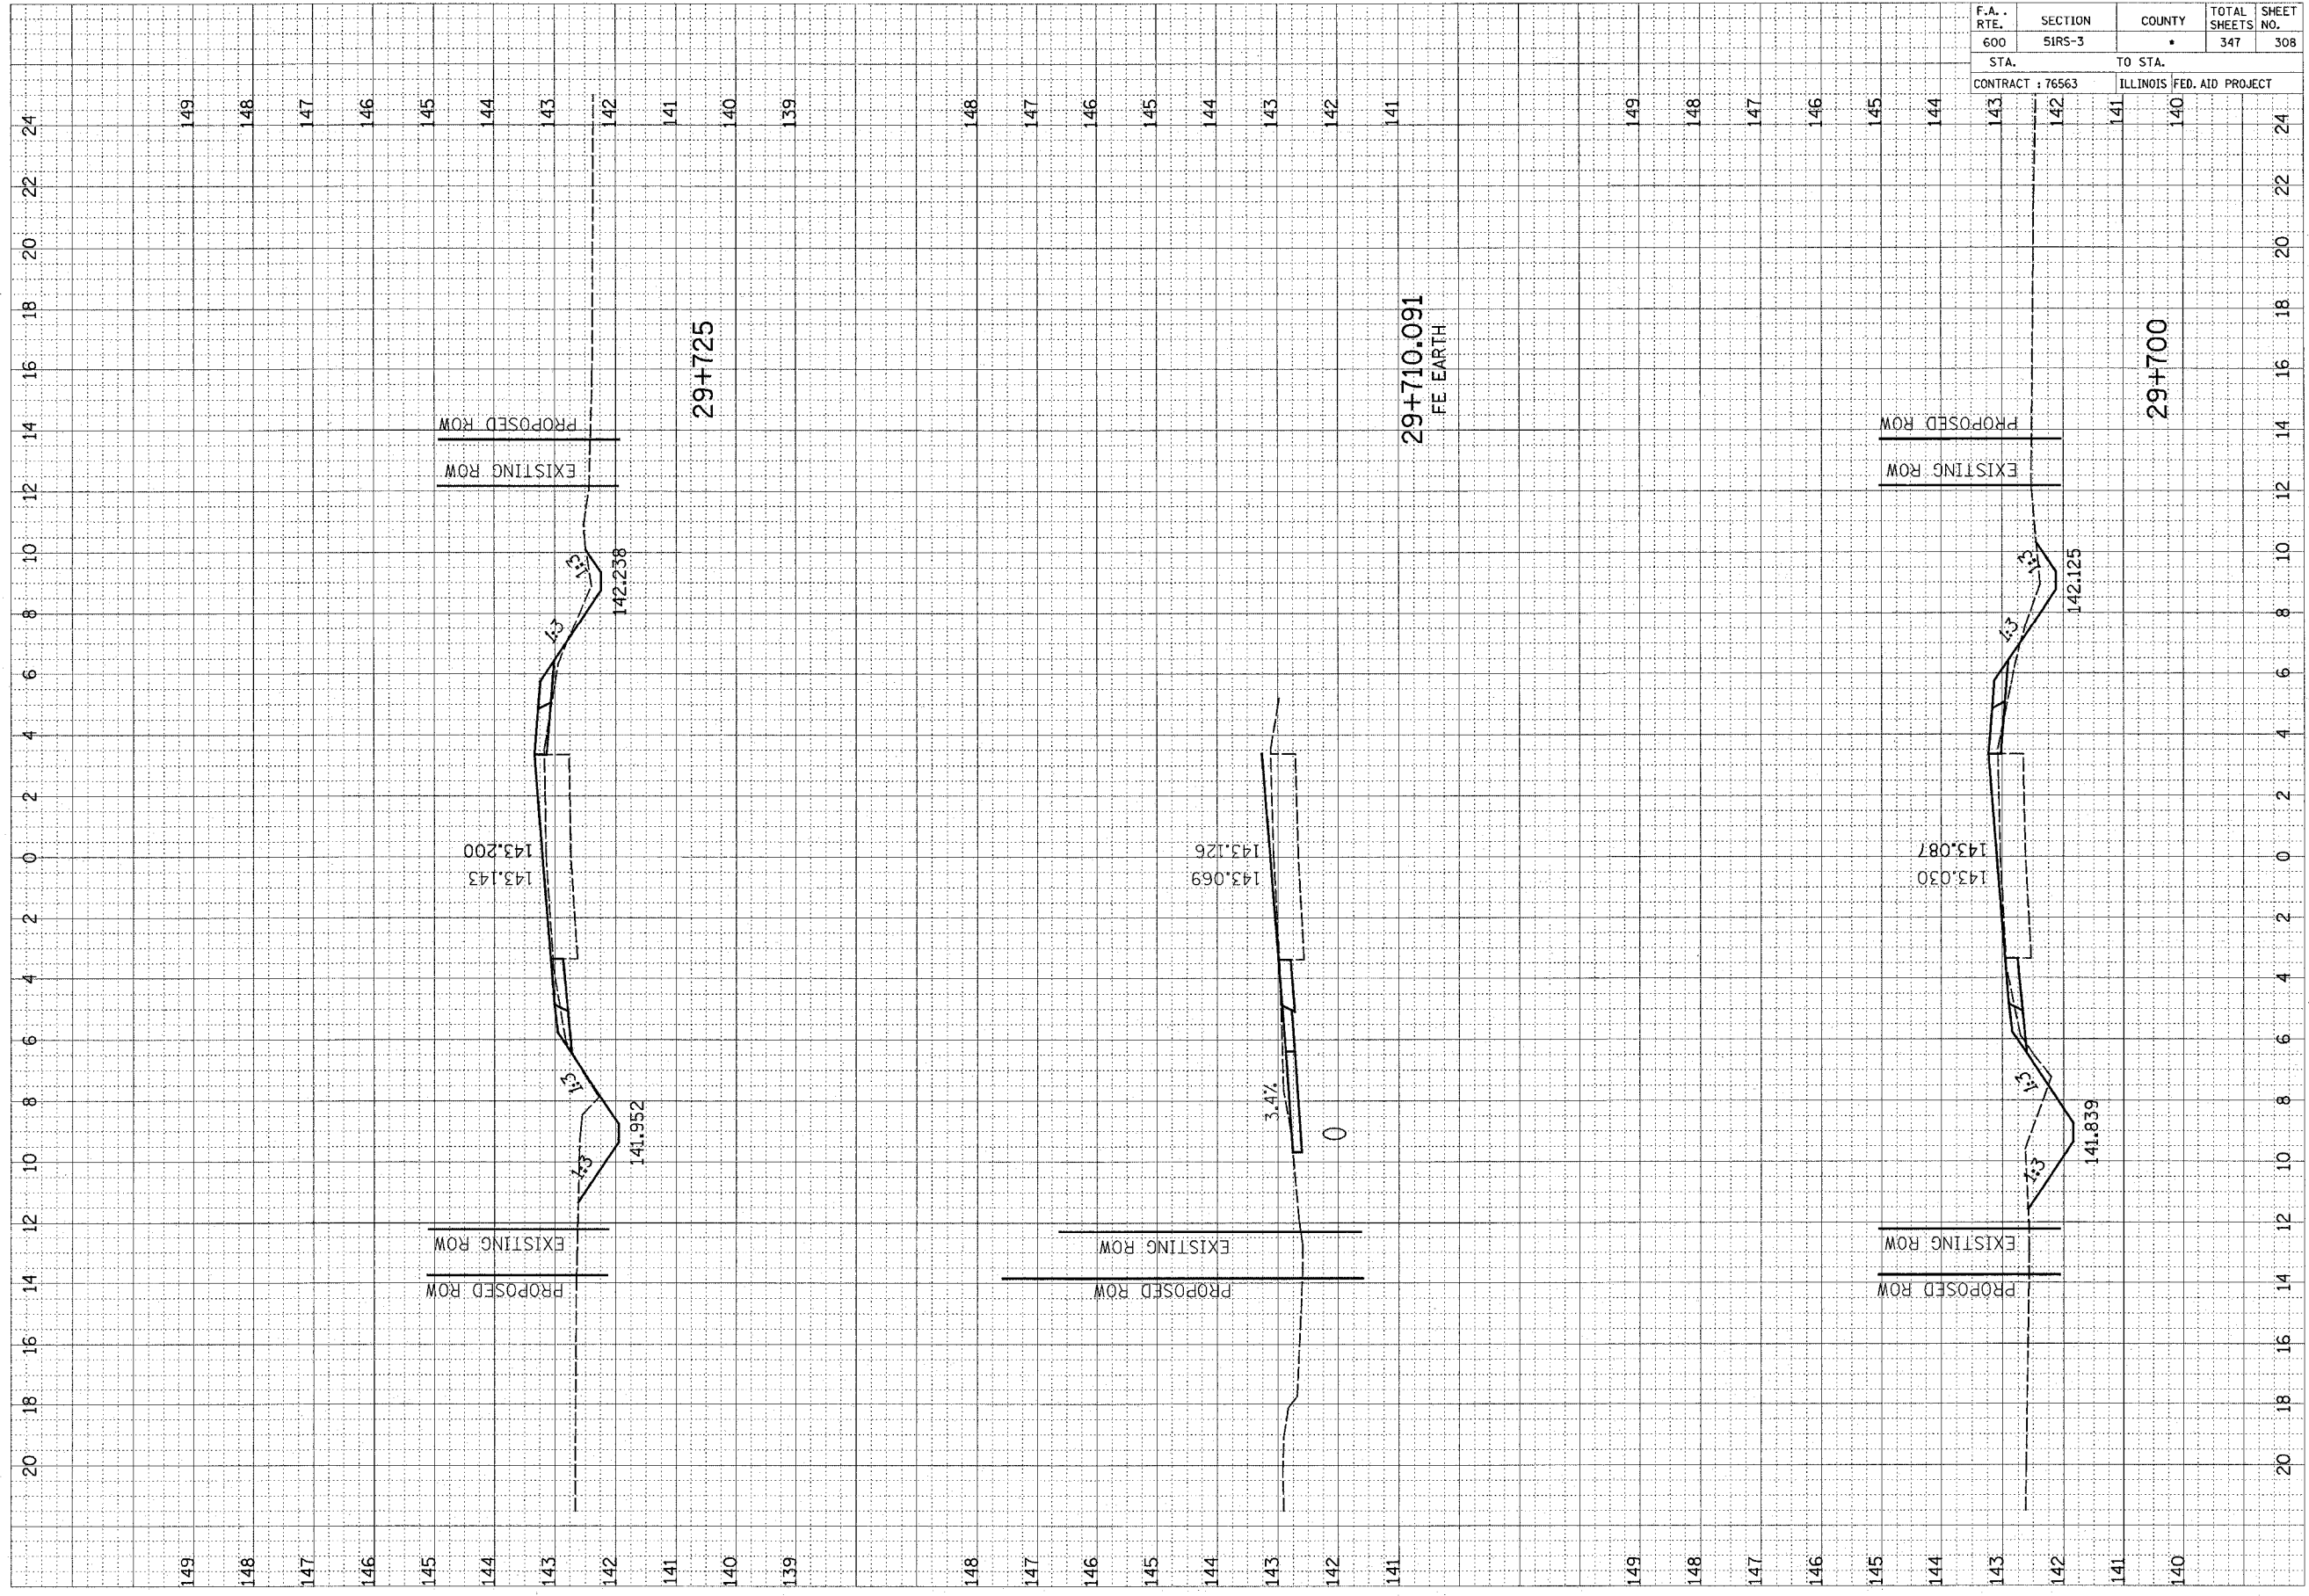

STA.	TO STA.
143	142
141	140
149	148
147	146
145	144
143	142
141	140
149	148
147	146
145	144
143	142
141	140
149	148
147	146
145	144
143	142
141	140
149	148
147	146
145	144
143	142
141	140


F.A. RTE.	SECTION	COUNTY	TOTAL SHEETS	SHEET NO.
600	51RS-3	•	347	309

STA.	TO STA.
142	141
141	140

CONTRACT : 76563	ILLINOIS FED. AID PROJECT

FINAL SURVEY	DATE
PLANNED	
NOTED	
AREAS CHECKED	

ORIGINAL SURVEY	DATE
PLANNED	
NOTED	
AREAS CHECKED	

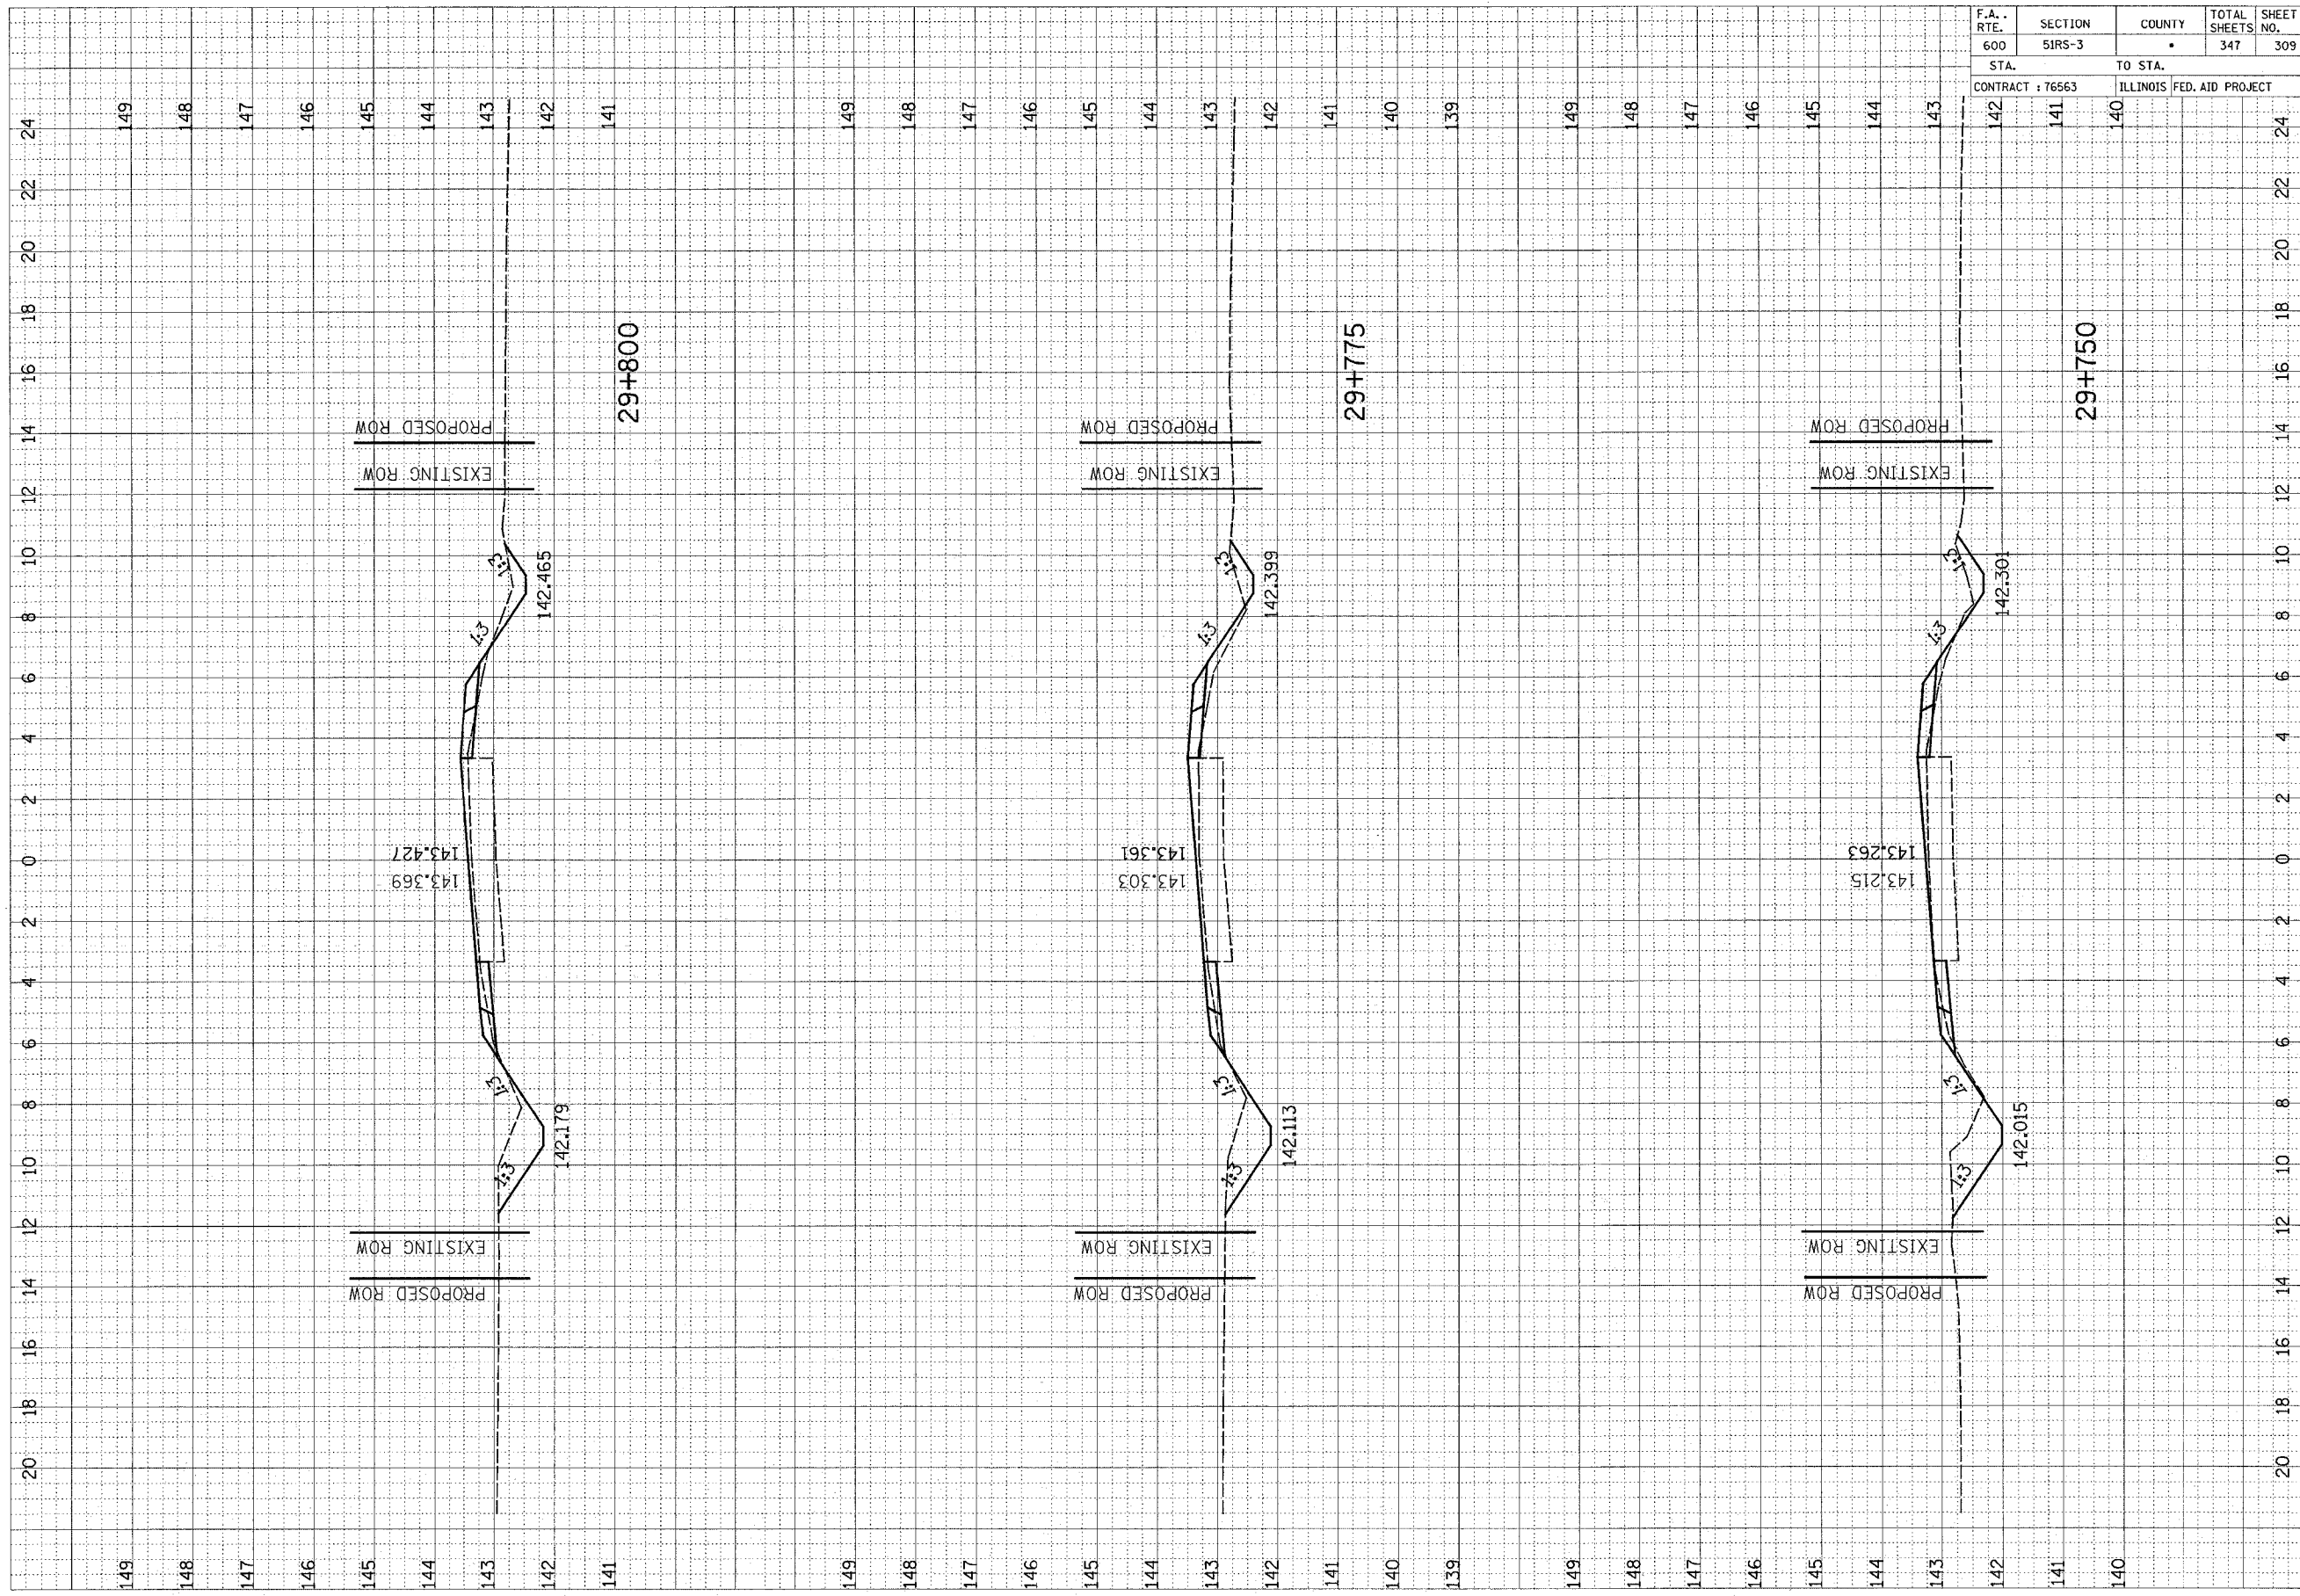

149 148 147 146 145 144 143 142 141 149 148 147 146 145 144 143 142 141 140 139 149 148 147 146 145 144 143 142 141 140

20 18 16 14 12 10 8 6 4 2 0 2 4 6 8 10 12 14 16 18 20 22 24

29+800

29+775

29+750

EXISTING ROW
PROPOSED ROW

EXISTING ROW
PROPOSED ROW

EXISTING ROW
PROPOSED ROW

143.369
143.427

143.303
143.361

143.215
143.263

142.465

142.399

142.301

142.179


142.113

142.015

F.A. RTE.	SECTION	COUNTY	TOTAL SHEETS	SHEET NO.
600	51RS-3	•	347	310
STA.		TO STA.		
CONTRACT # 76563		ILLINOIS	FED. AID	PROJECT

FINAL SURVEY NO.	SURVEYED	BY	DATE
NOTE BOOK NO.	PLOTTED		
	TEMPLATE		
	AREAS CHECKED		


ORIGINAL SURVEY NO.	SURVEYED	BY	DATE
NOTE BOOK NO.	PLOTTED		
	TEMPLATE		
	AREAS CHECKED		

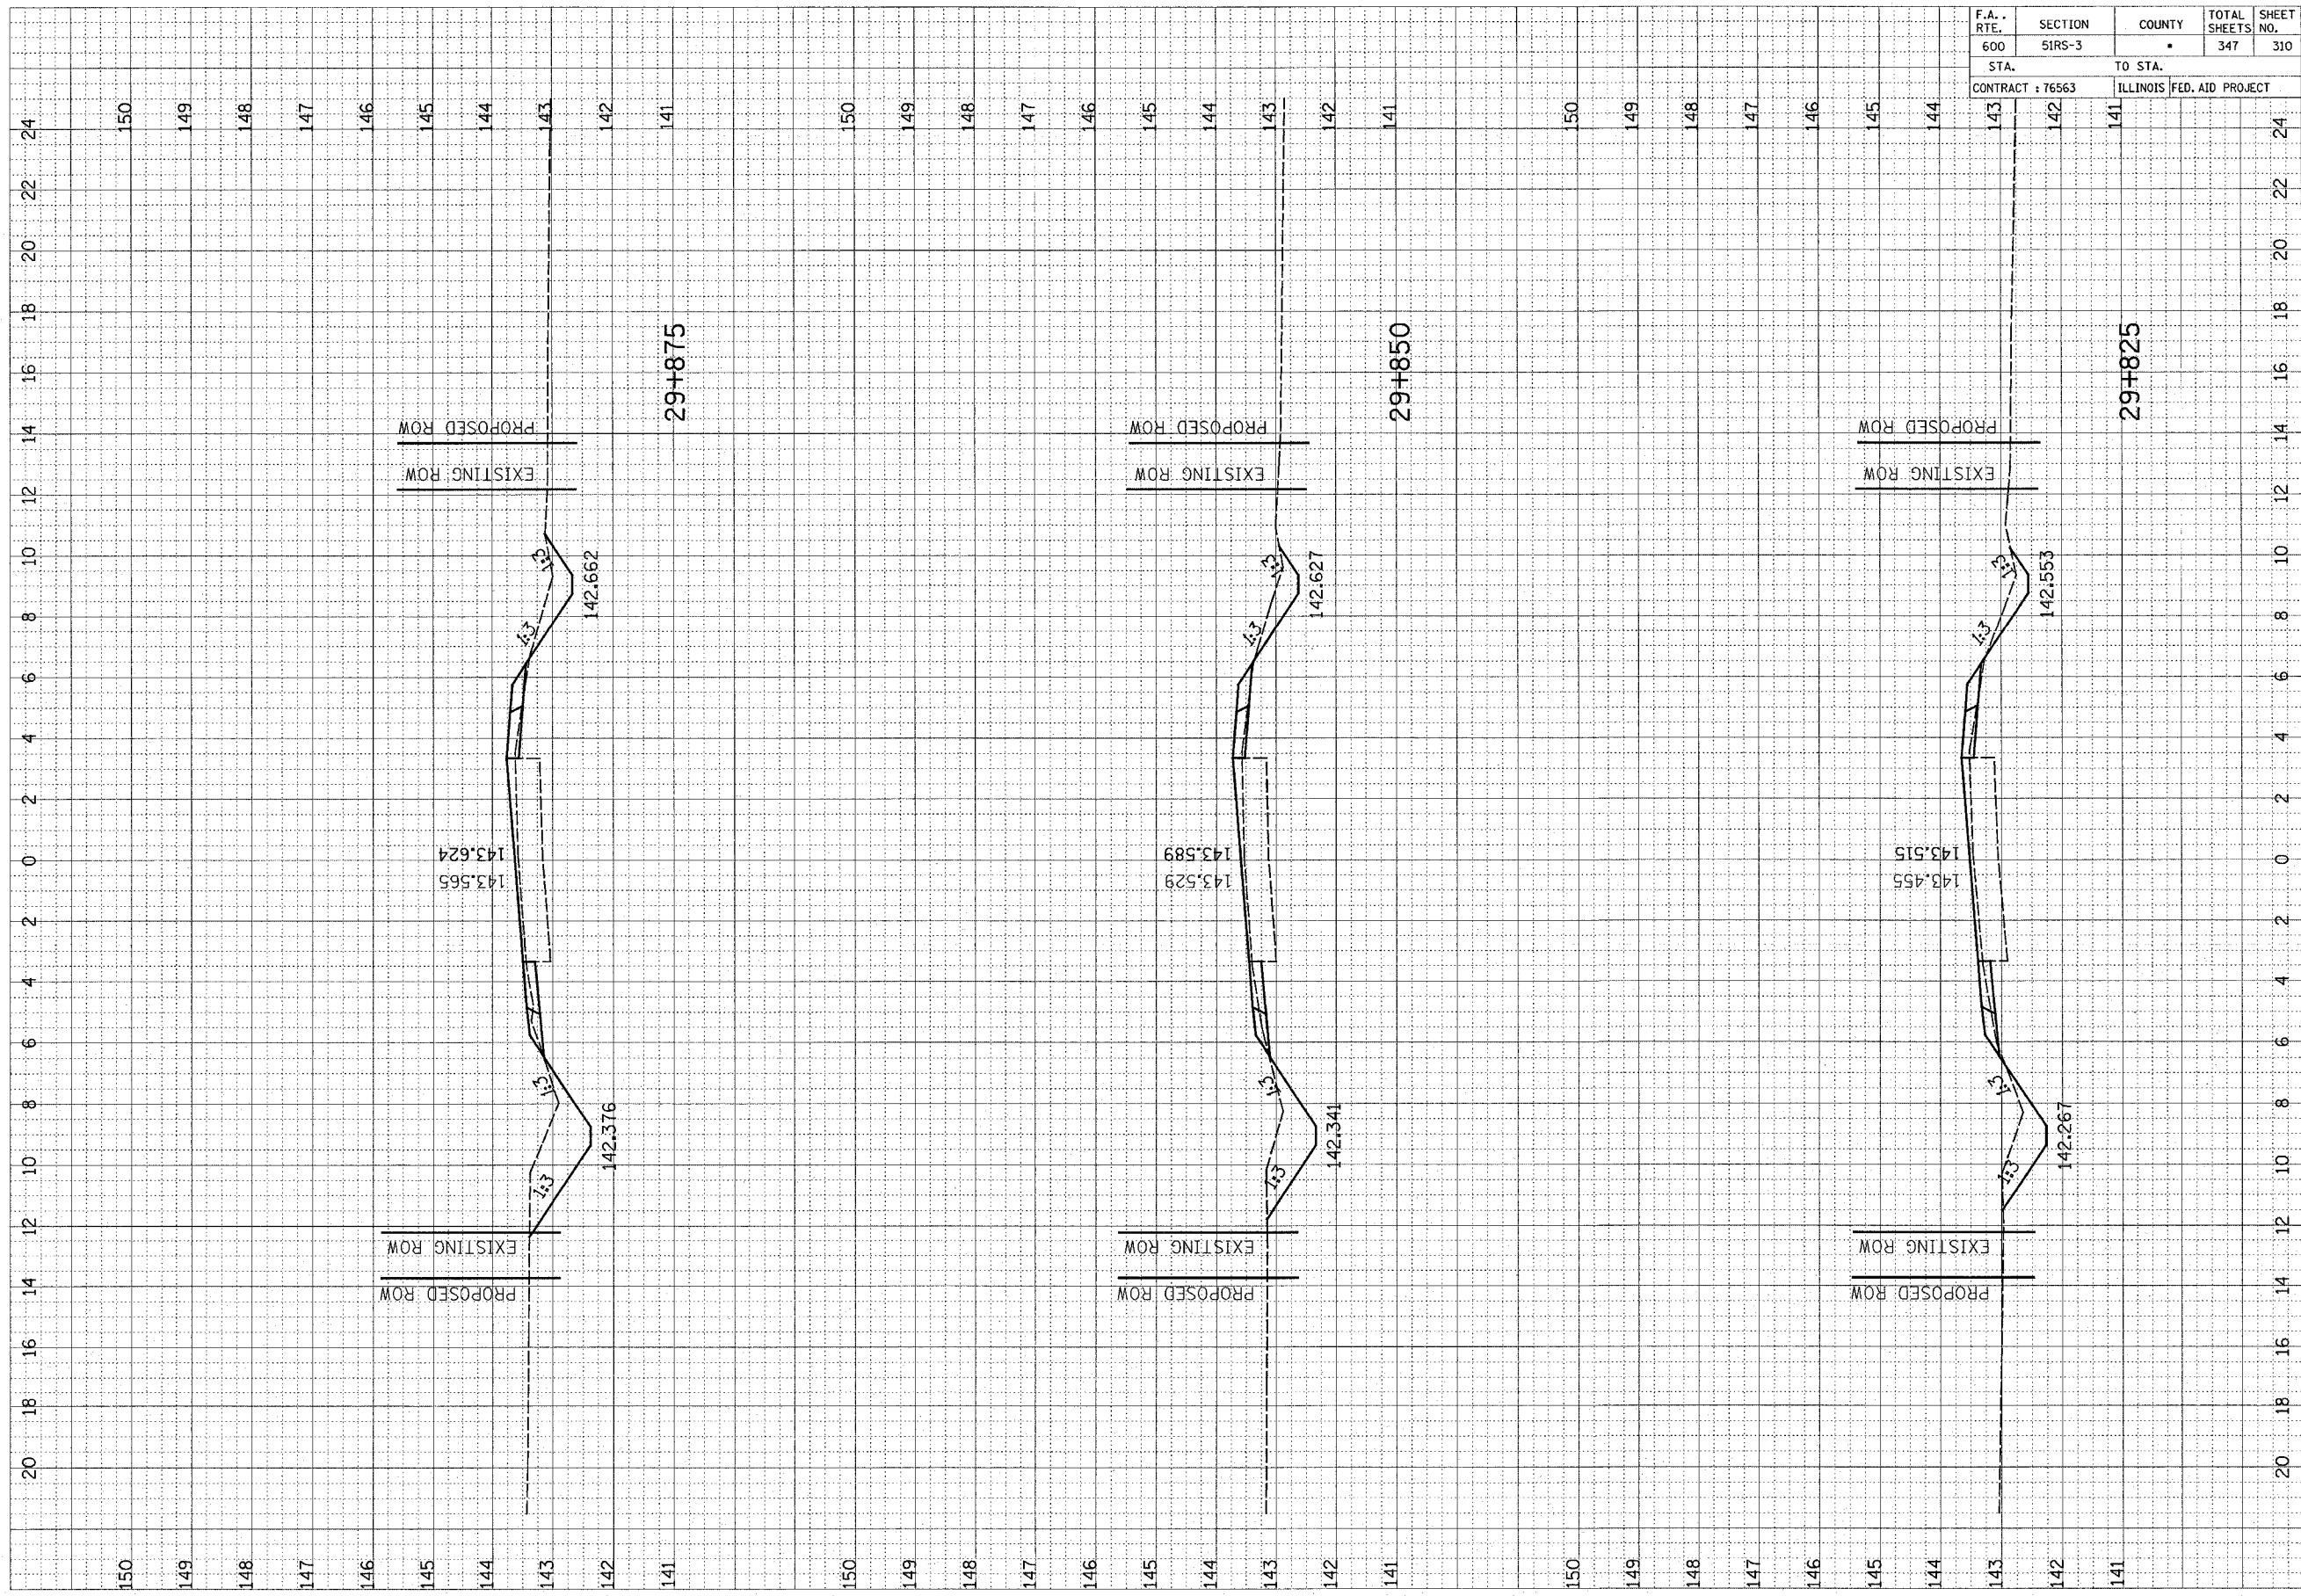

F.A. RTE.	SECTION	COUNTY	TOTAL SHEETS	SHEET NO.
600	5IRS-3	•	347	311

STA.	TO STA.
144	143

CONTRACT #	ILLINOIS FED. AID PROJECT
76563	142 141

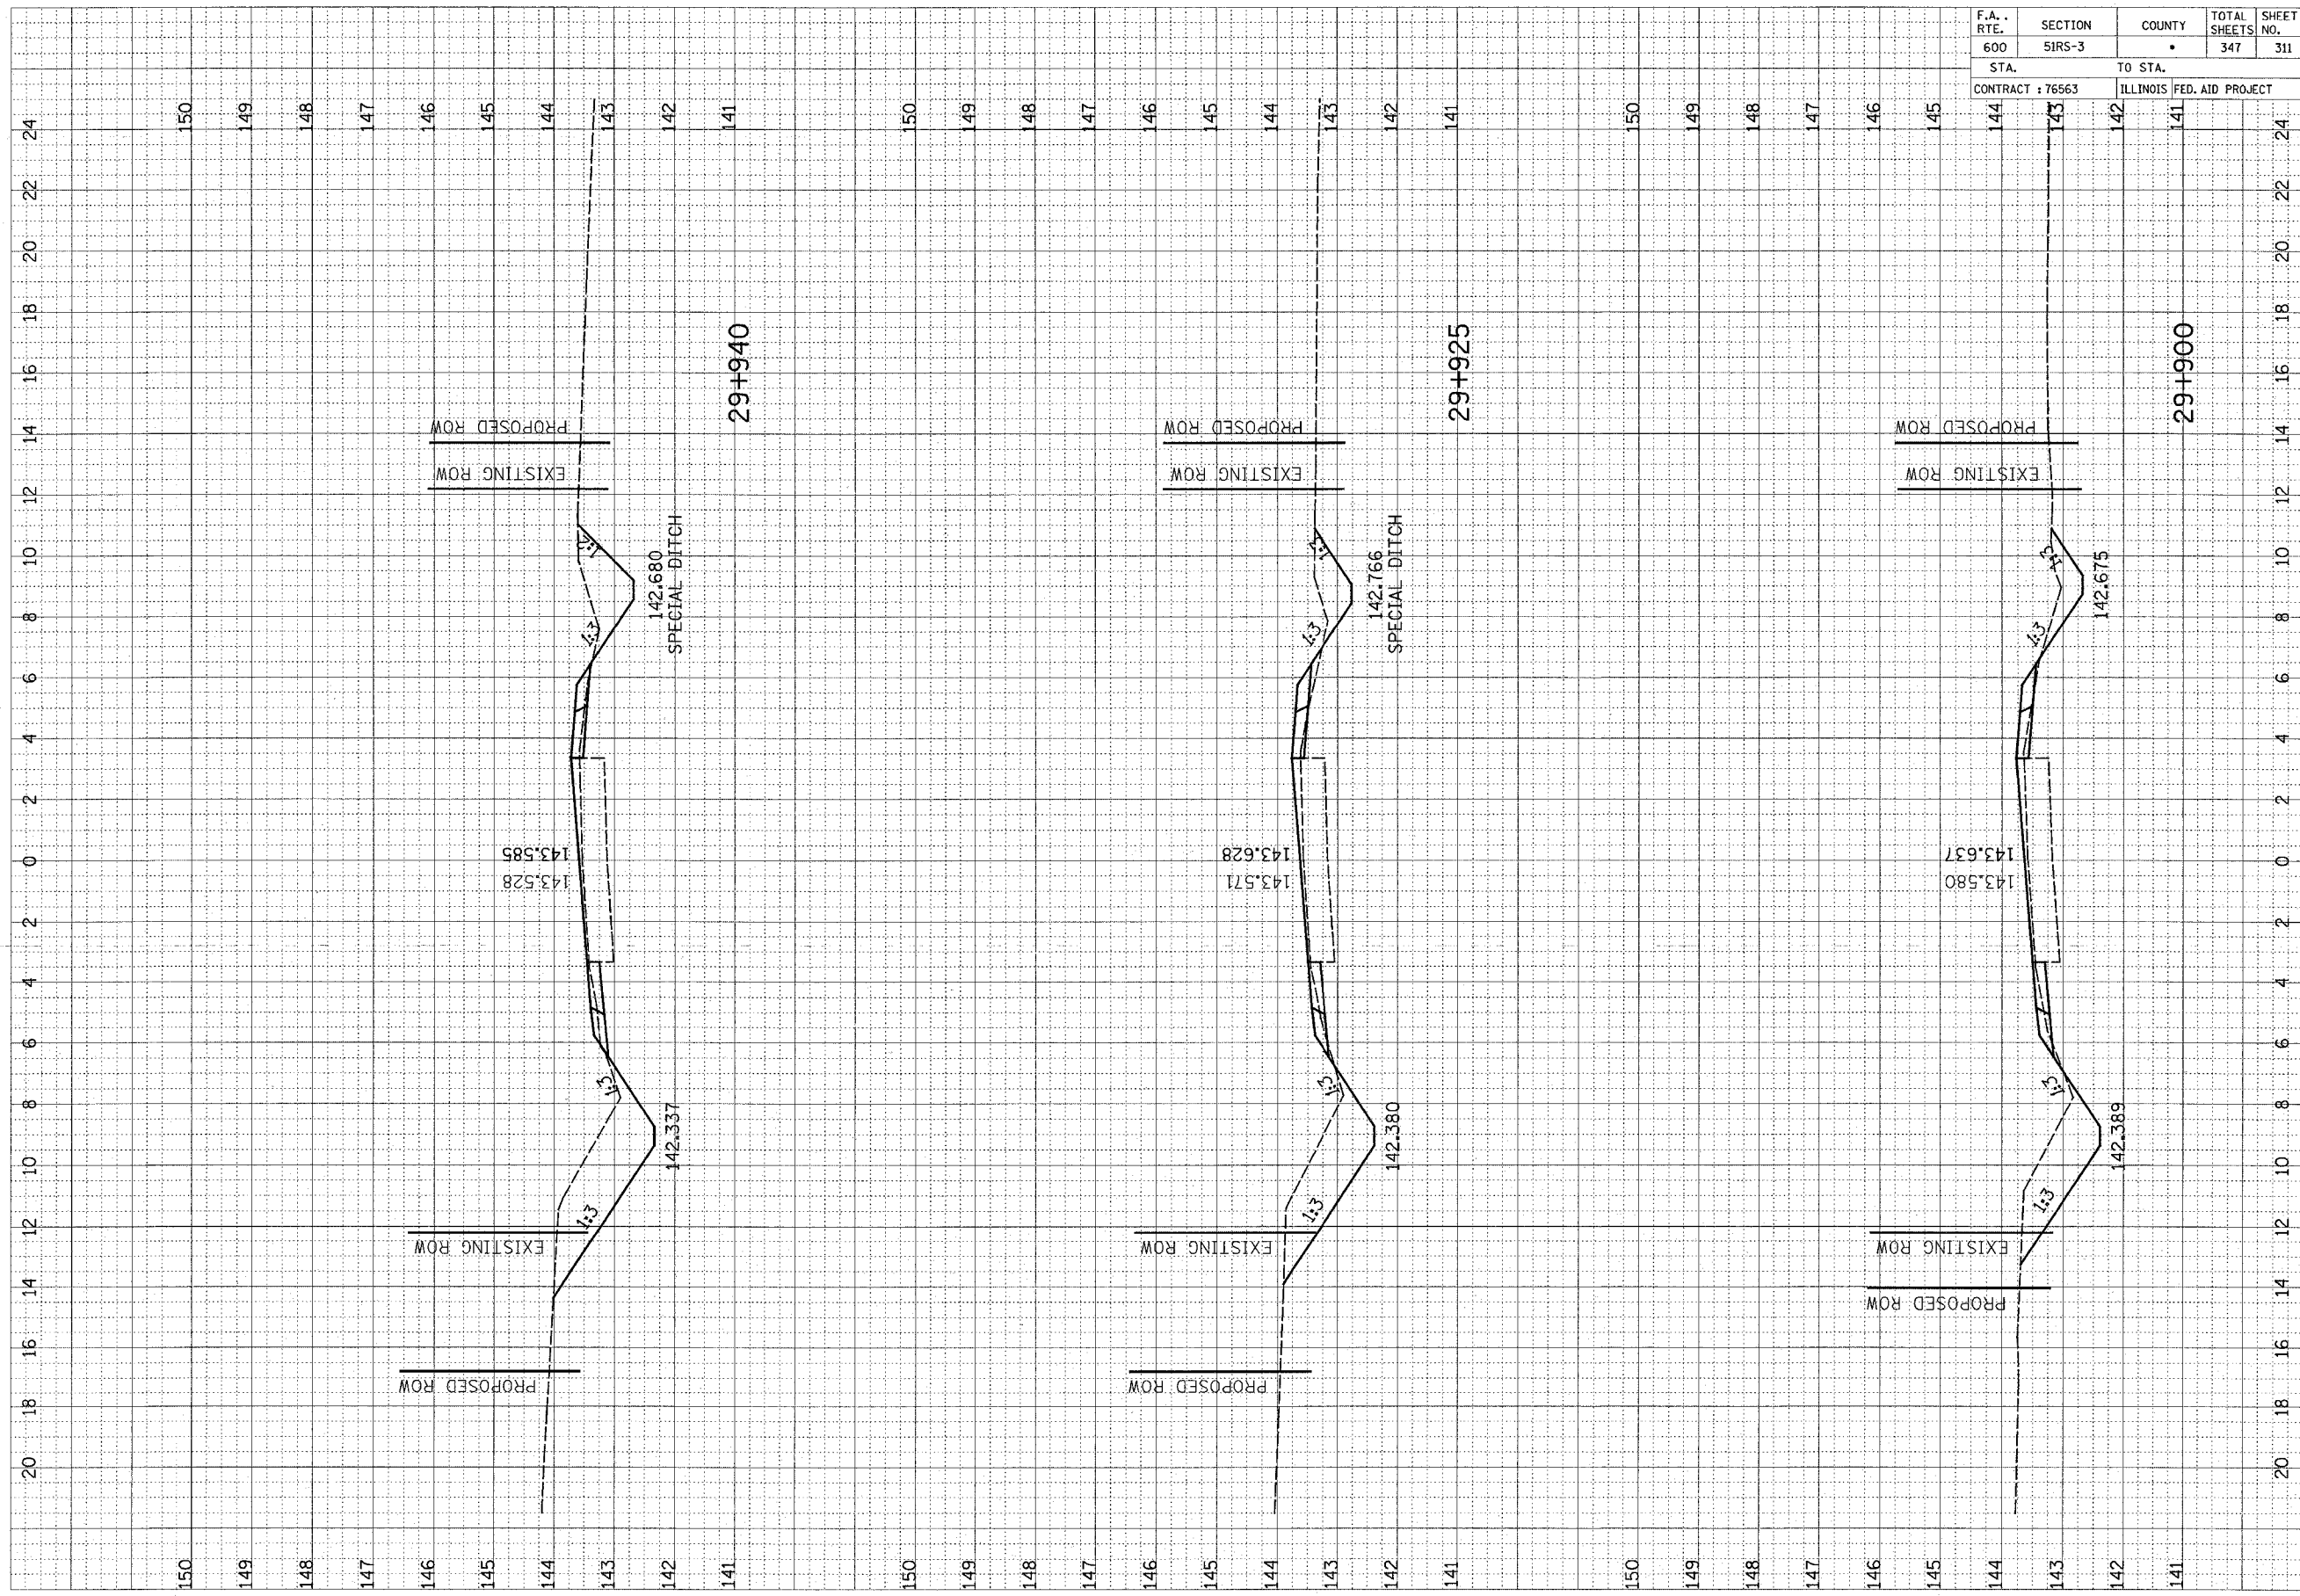


FINAL SURVEY	SURVEYED	BY	DATE
NOTE BOOK	PLOTTED		
NO.	AREAS CHECKED		

ORIGINAL SURVEY	SURVEYED	BY	DATE
NOTE BOOK	PLOTTED		
NO.	AREAS CHECKED		

F.A. RTE.	SECTION	COUNTY	TOTAL SHEETS	SHEET NO.
600	51R5-3	•	347	312
STA. 143		TO STA. 141		
CONTRACT : 76563			ILLINOIS FED. AID PROJECT	

FINAL SURVEY	DATE
NO. _____	_____
BY _____	_____
DATE _____	_____


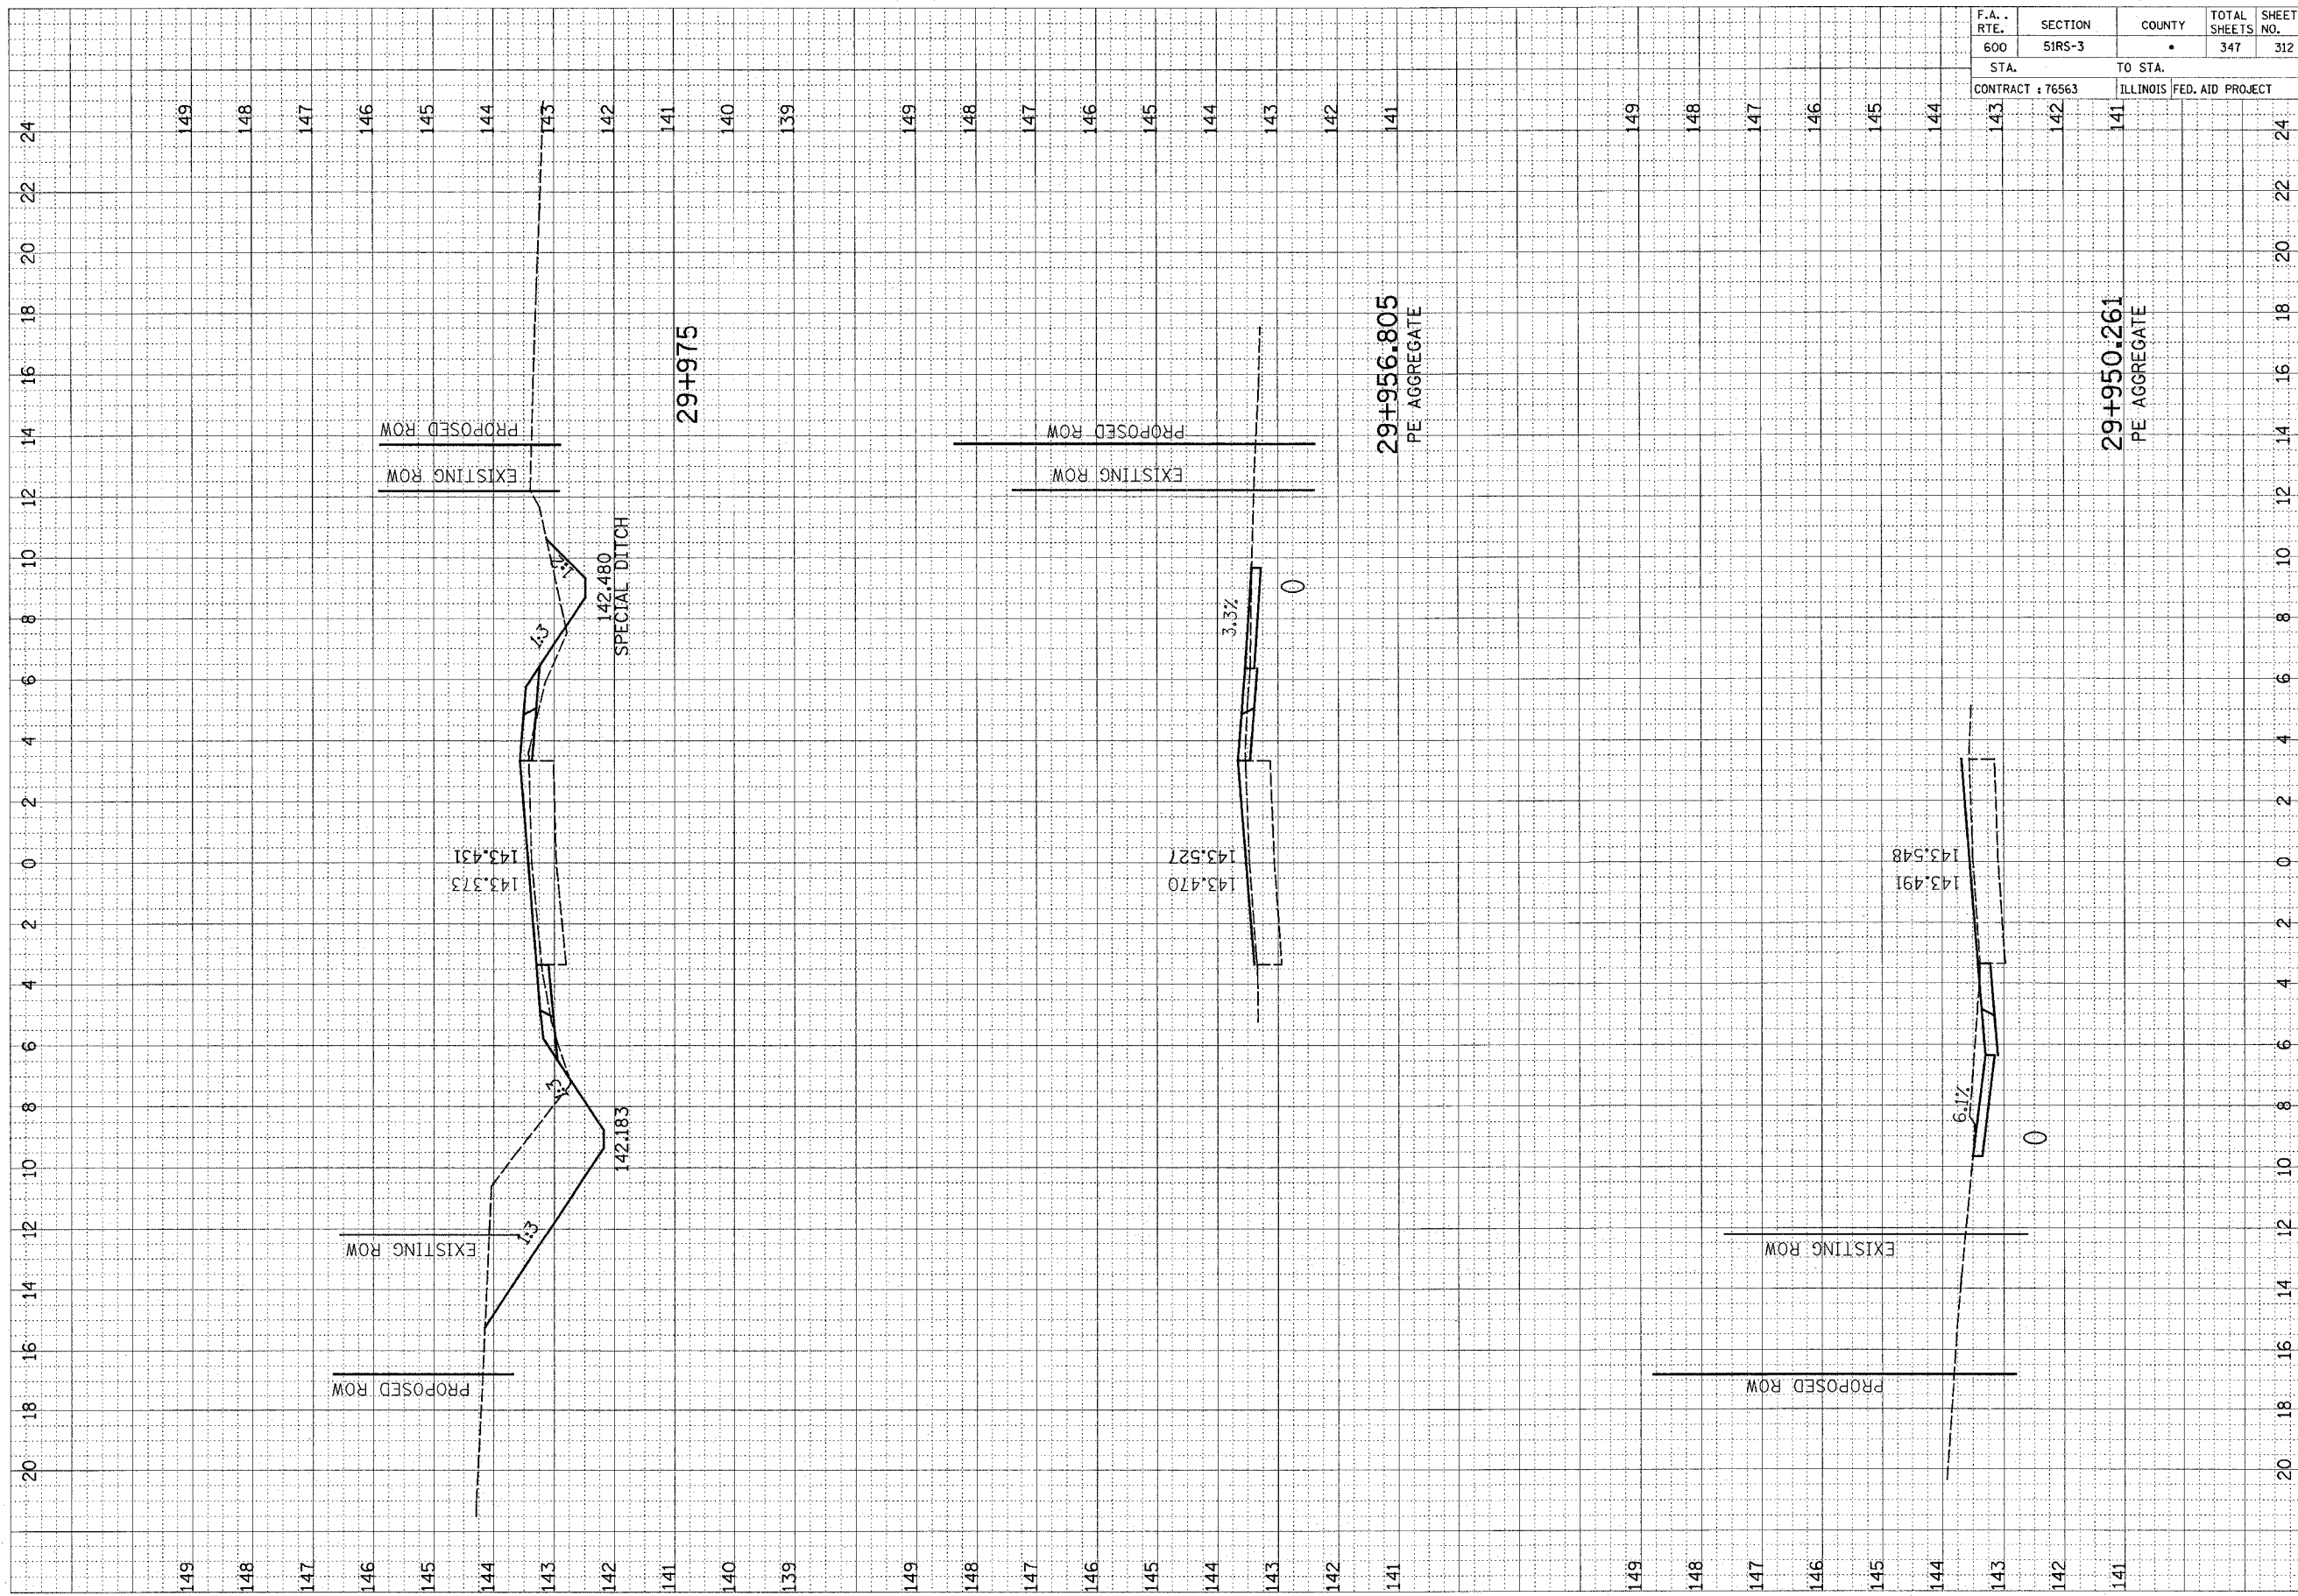


F.A. RTE.	SECTION	COUNTY	TOTAL SHEETS	SHEET NO.
600	51RS-3	•	347	313

STA.	TO STA.
142	141
141	140
140	139

CONTRACT : 76563 ILLINOIS FED. AID PROJECT

FINAL SURVEY	SURVEYED	BY	DATE
NOTE BOOK	PLOTTED		
	TEMPLATE		
	AREAS CHECKED		

ORIGINAL SURVEY	SURVEYED	BY	DATE
NOTE BOOK	PLOTTED		
	TEMPLATE		
	AREAS CHECKED		

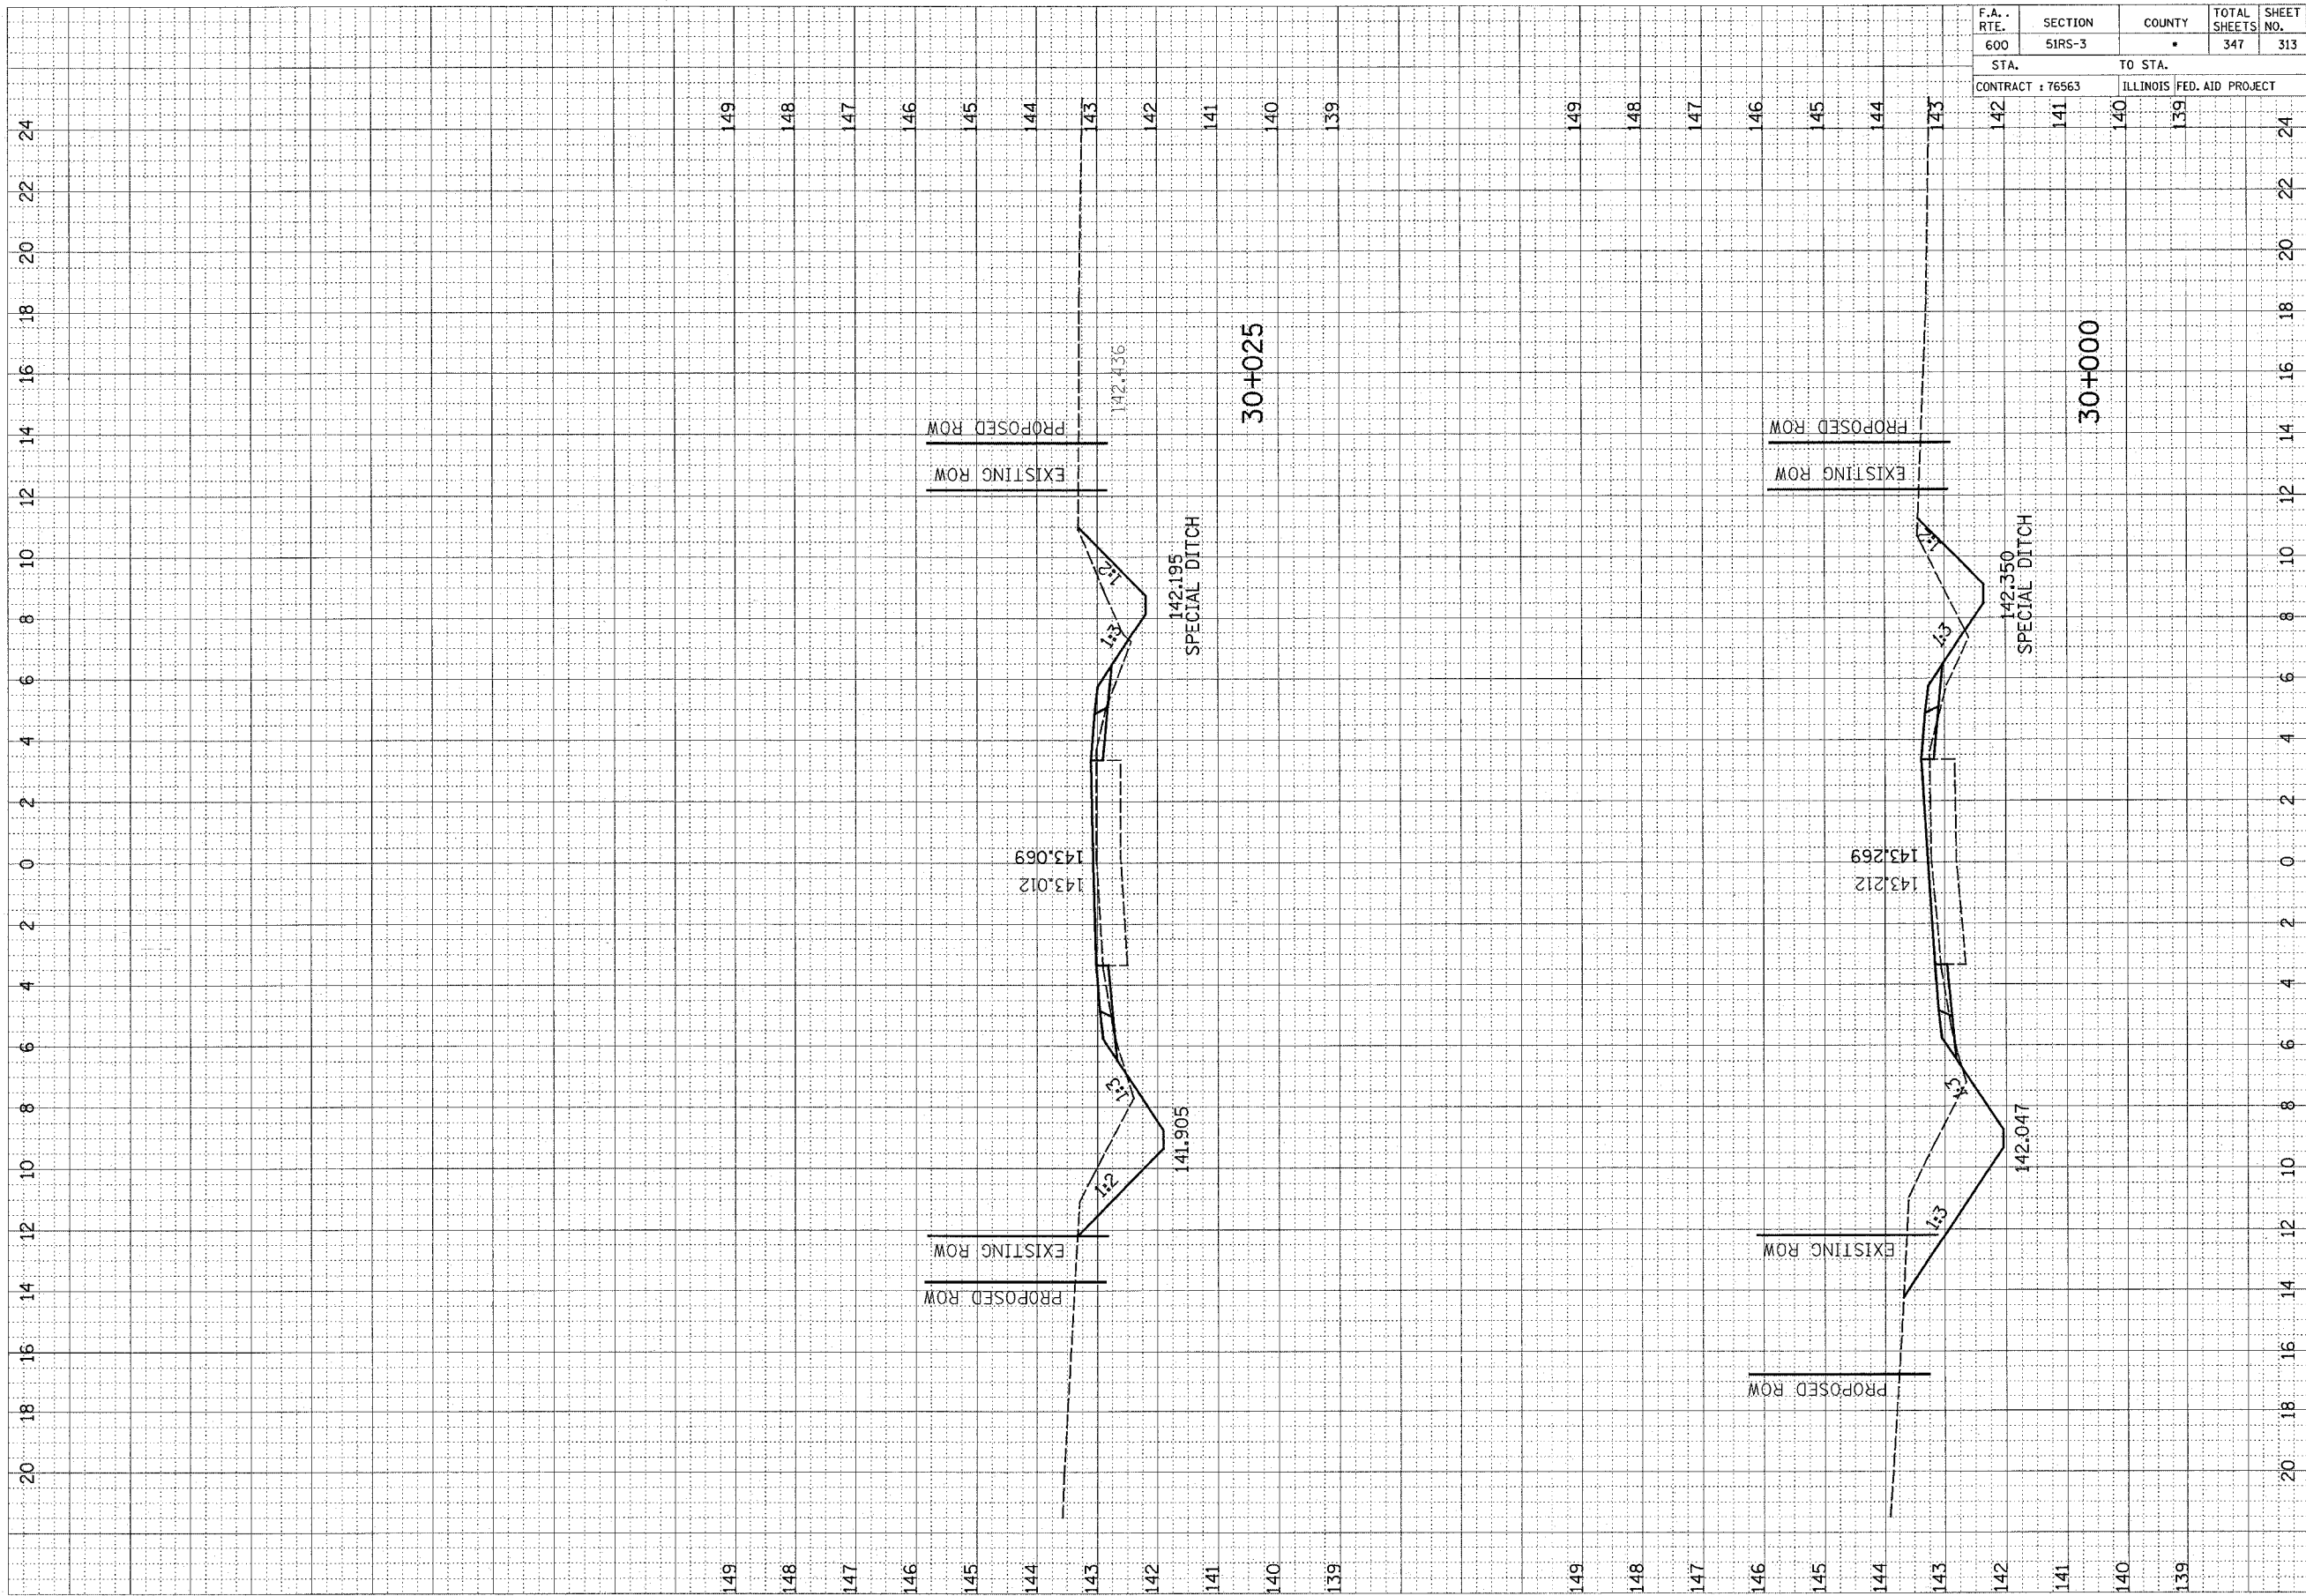

20 18 16 14 12 10 8 6 4 2 0 2 4 6 8 10 12 14 16 18 20 22 24


149 148 147 146 145 144 143 142 141 140 139

149 148 147 146 145 144 143 142 141 140 139

F.A. RTE.	SECTION	COUNTY	TOTAL SHEETS	SHEET NO.
600	5IRS-3	•	347	314

STA.	TO STA.
141	140

CONTRACT : 76563 ILLINOIS FED. AID PROJECT

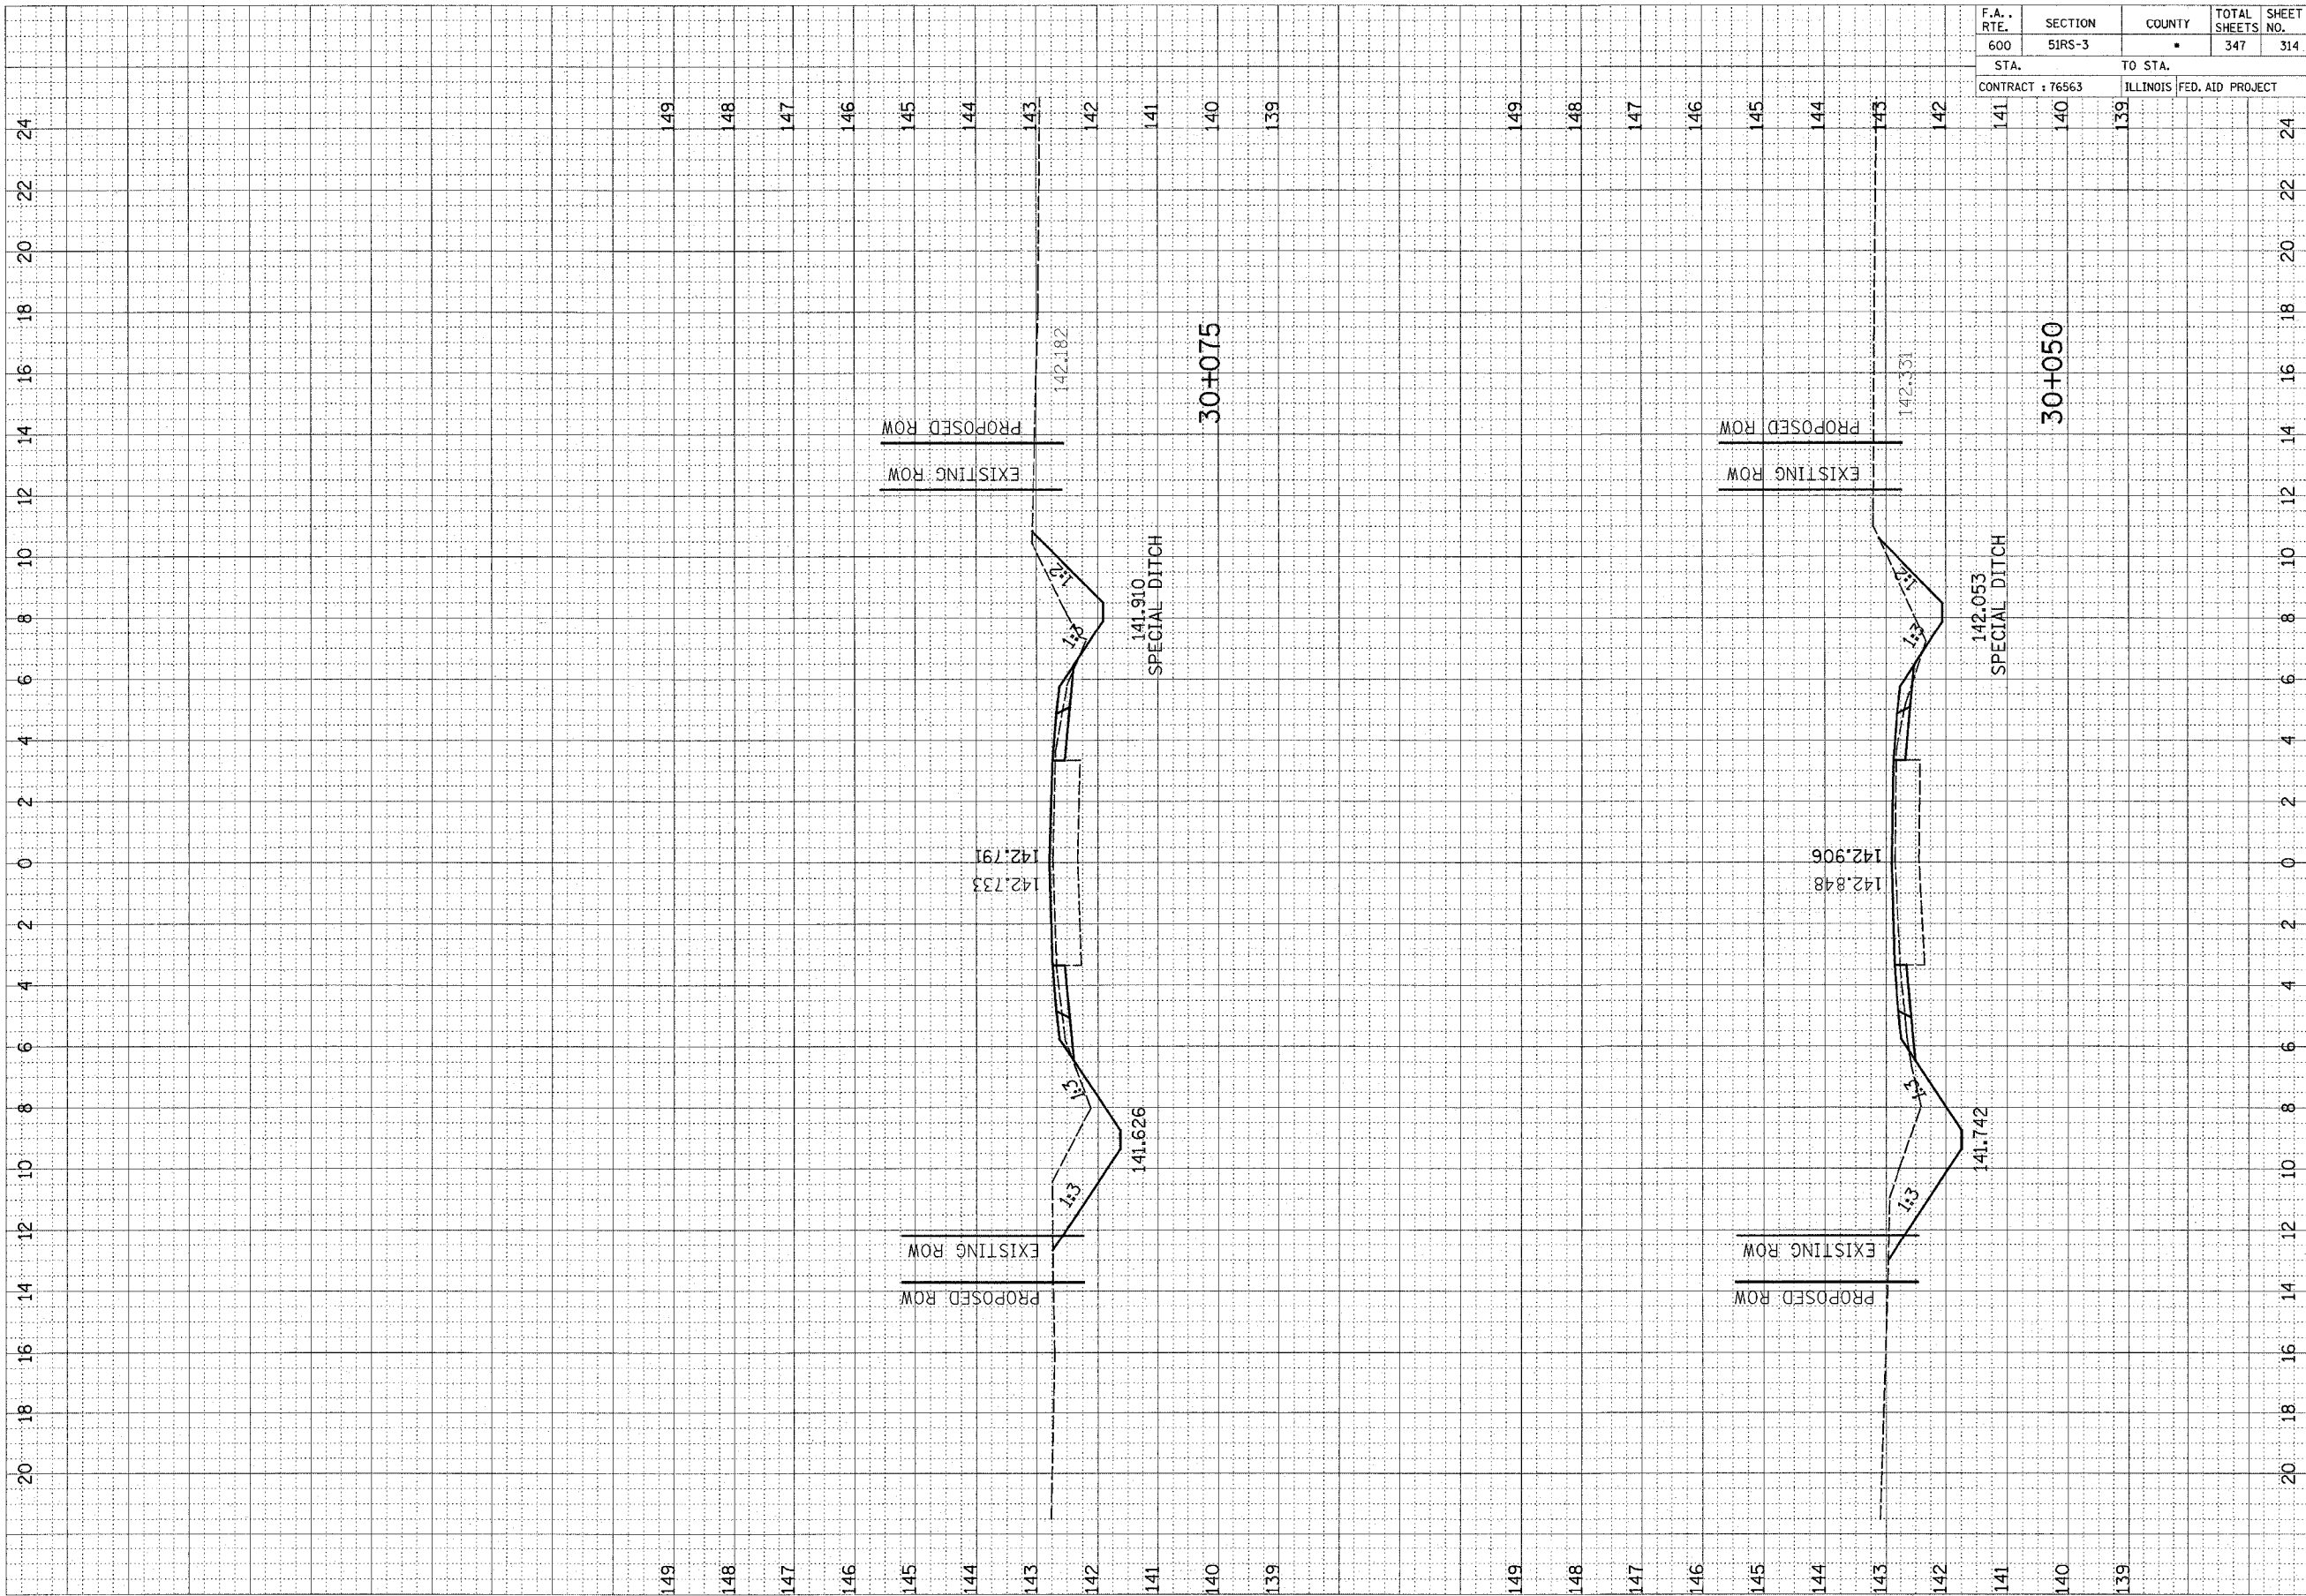

FINAL SURVEY NOTE BOOK NO.	SURVEY PLOTTED TEMPLATE AREAS CHECKED	BY	DATE


ORIGINAL SURVEY NOTE BOOK NO.	SURVEY PLOTTED TEMPLATE AREAS CHECKED	BY	DATE

F.A. RTE.	SECTION	COUNTY	TOTAL SHEETS	SHEET NO.
600	51RS-3	•	347	315

STA.	TO STA.
CONTRACT : 76563	ILLINOIS FED. AID PROJECT
142	141
140	139

FINAL SURVEY NOTE BOOK NO.	BY	DATE

ORIGINAL SURVEY NOTE BOOK NO.	BY	DATE

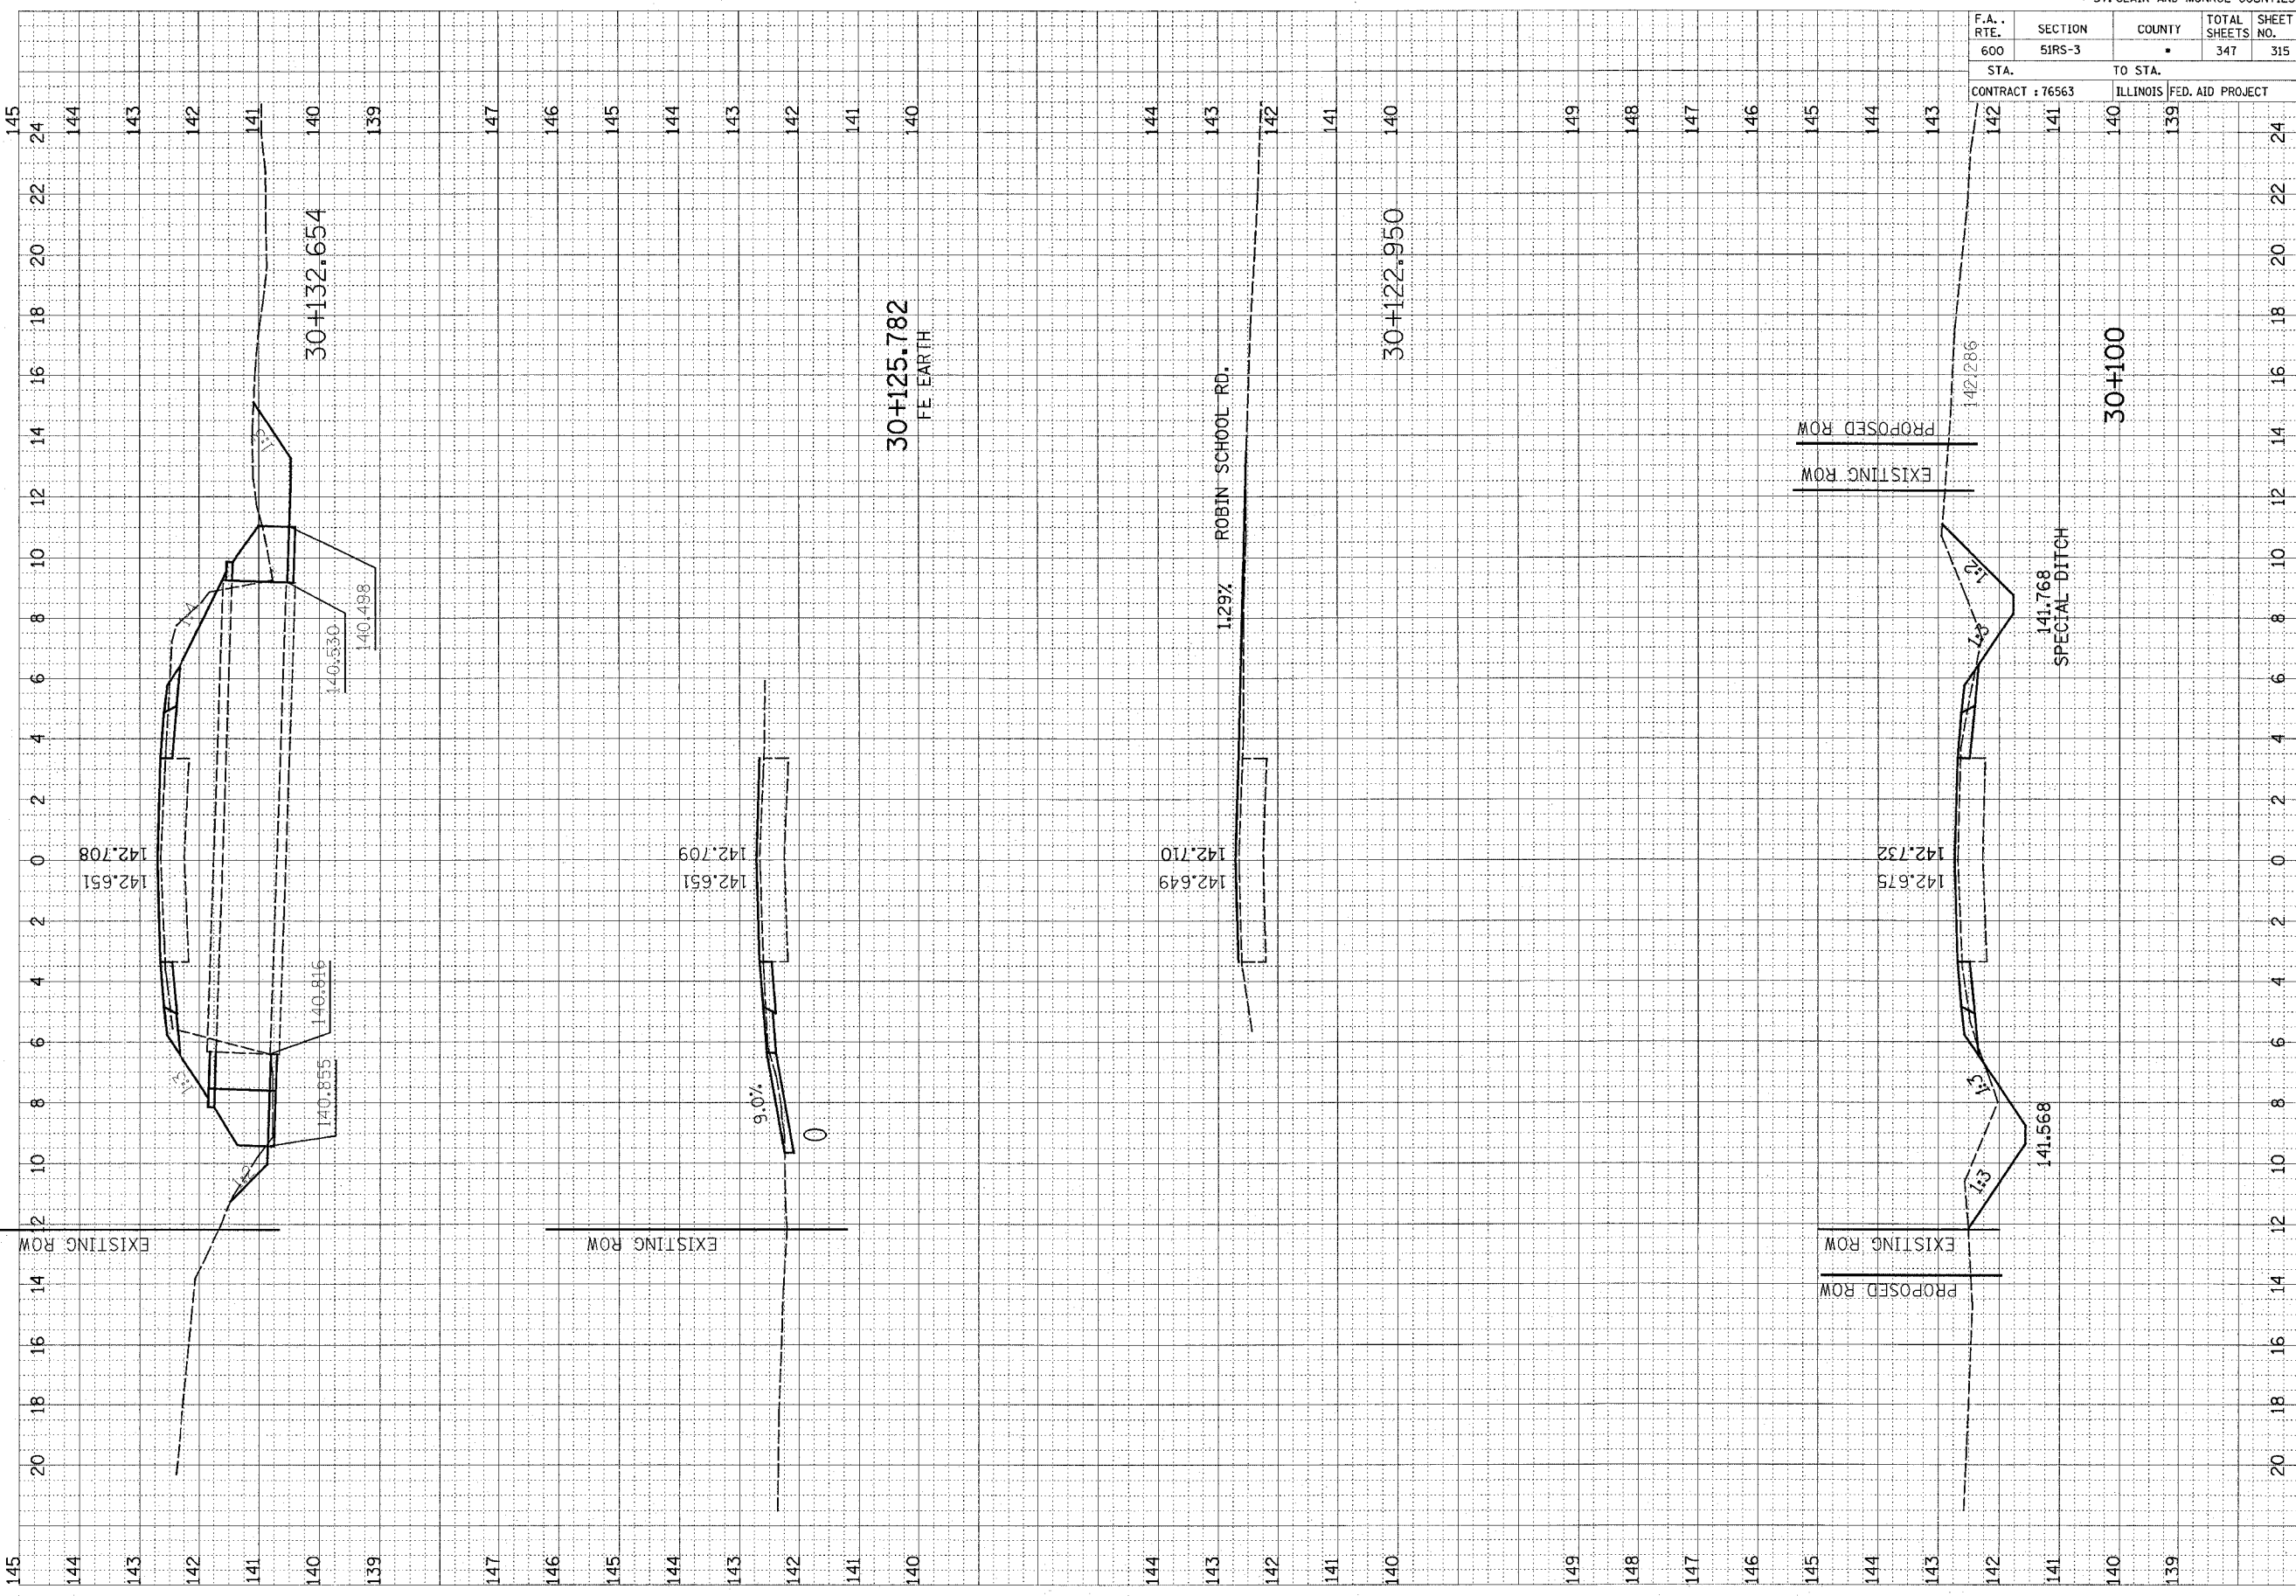

146

145

144

143

142

141

140

139

147

146

145

144

143

142

141

140

144

143

142

141

140

149

148

147

146

145

144

143

142

141

140

139

145

24

22

20

18

16

14

12

10

8

6

4

2

0

2

4

6

8

10

12

14

16

18

20

22

24

20

18

16

14

12

10

8

6

4

2

0

2

4

6

8

10

12

14

16

18

20

22

24

30+100

30+125.782
FE EARTH

30+122.950

1.29% ROBIN SCHOOL RD.

EXISTING ROW
PROPOSED ROW

141.768
SPECIAL DITCH

142.708
142.651

30+132.654

140.530
140.498

140.816
140.855

142.709
142.651

9.0%


142.710
142.649

142.732
142.675

141.568

142.286

F.A. RTE.	SECTION	COUNTY	TOTAL SHEETS	SHEET NO.
600	51RS-3	•	347	316
STA.		TO STA.		
CONTRACT : 76563		ILLINOIS FED. AID PROJECT		
143	142	141	140	24

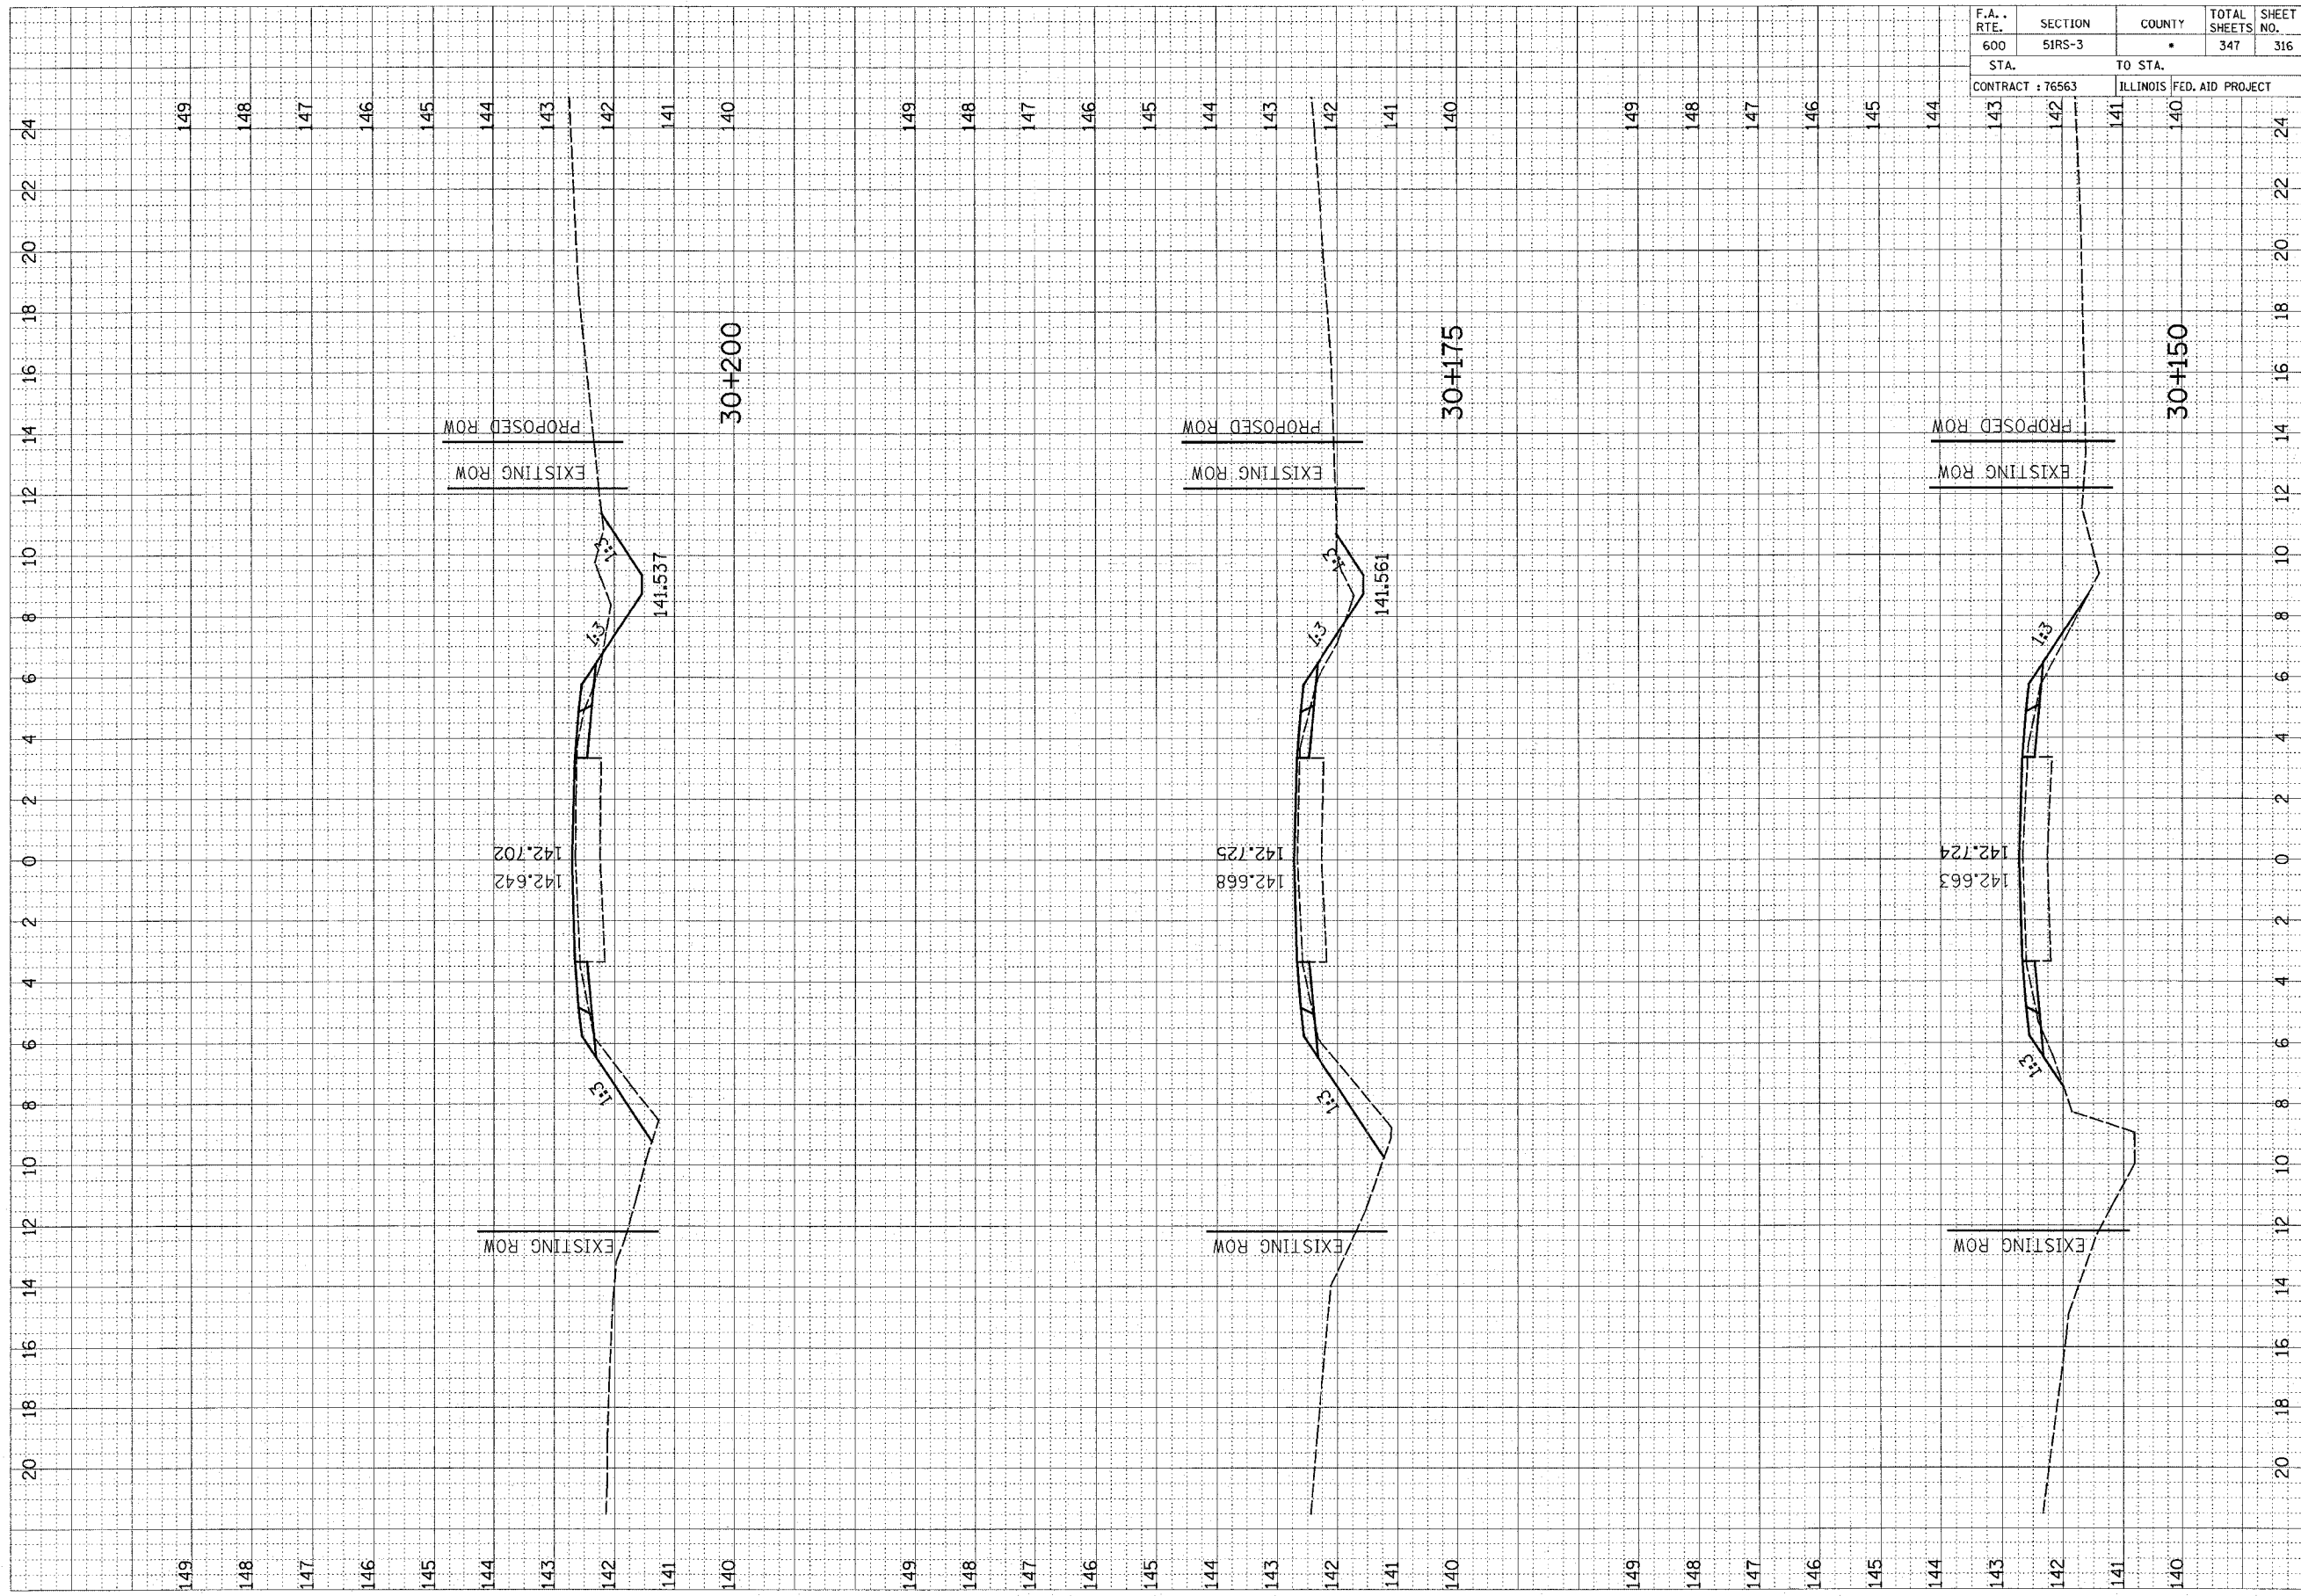

FINAL SURVEY	SURVEYED	BY	DATE
NOTE BOOK NO.	PLOTTED		
	REPLICATE		
	AREAS CHECKED		

ORIGINAL SURVEY	SURVEYED	BY	DATE
NOTE BOOK NO.	PLOTTED		
	REPLICATE		
	AREAS CHECKED		


F.A. RTE.	SECTION	COUNTY	TOTAL SHEETS	SHEET NO.
600	5IRS-3	•	347	317

STA.	TO STA.
141	140

CONTRACT : 76563 ILLINOIS FED. AID PROJECT

ORIGINAL SURVEY	SURVEYED	BY	DATE
NO. _____	NO. _____	_____	____/____/____
PLOTTED	BY	DATE	
NO. _____	_____	____/____/____	
AREAS CHECKED			


ORIGINAL SURVEY	SURVEYED	BY	DATE
NO. _____	NO. _____	_____	____/____/____
PLOTTED	BY	DATE	
NO. _____	_____	____/____/____	
AREAS CHECKED			

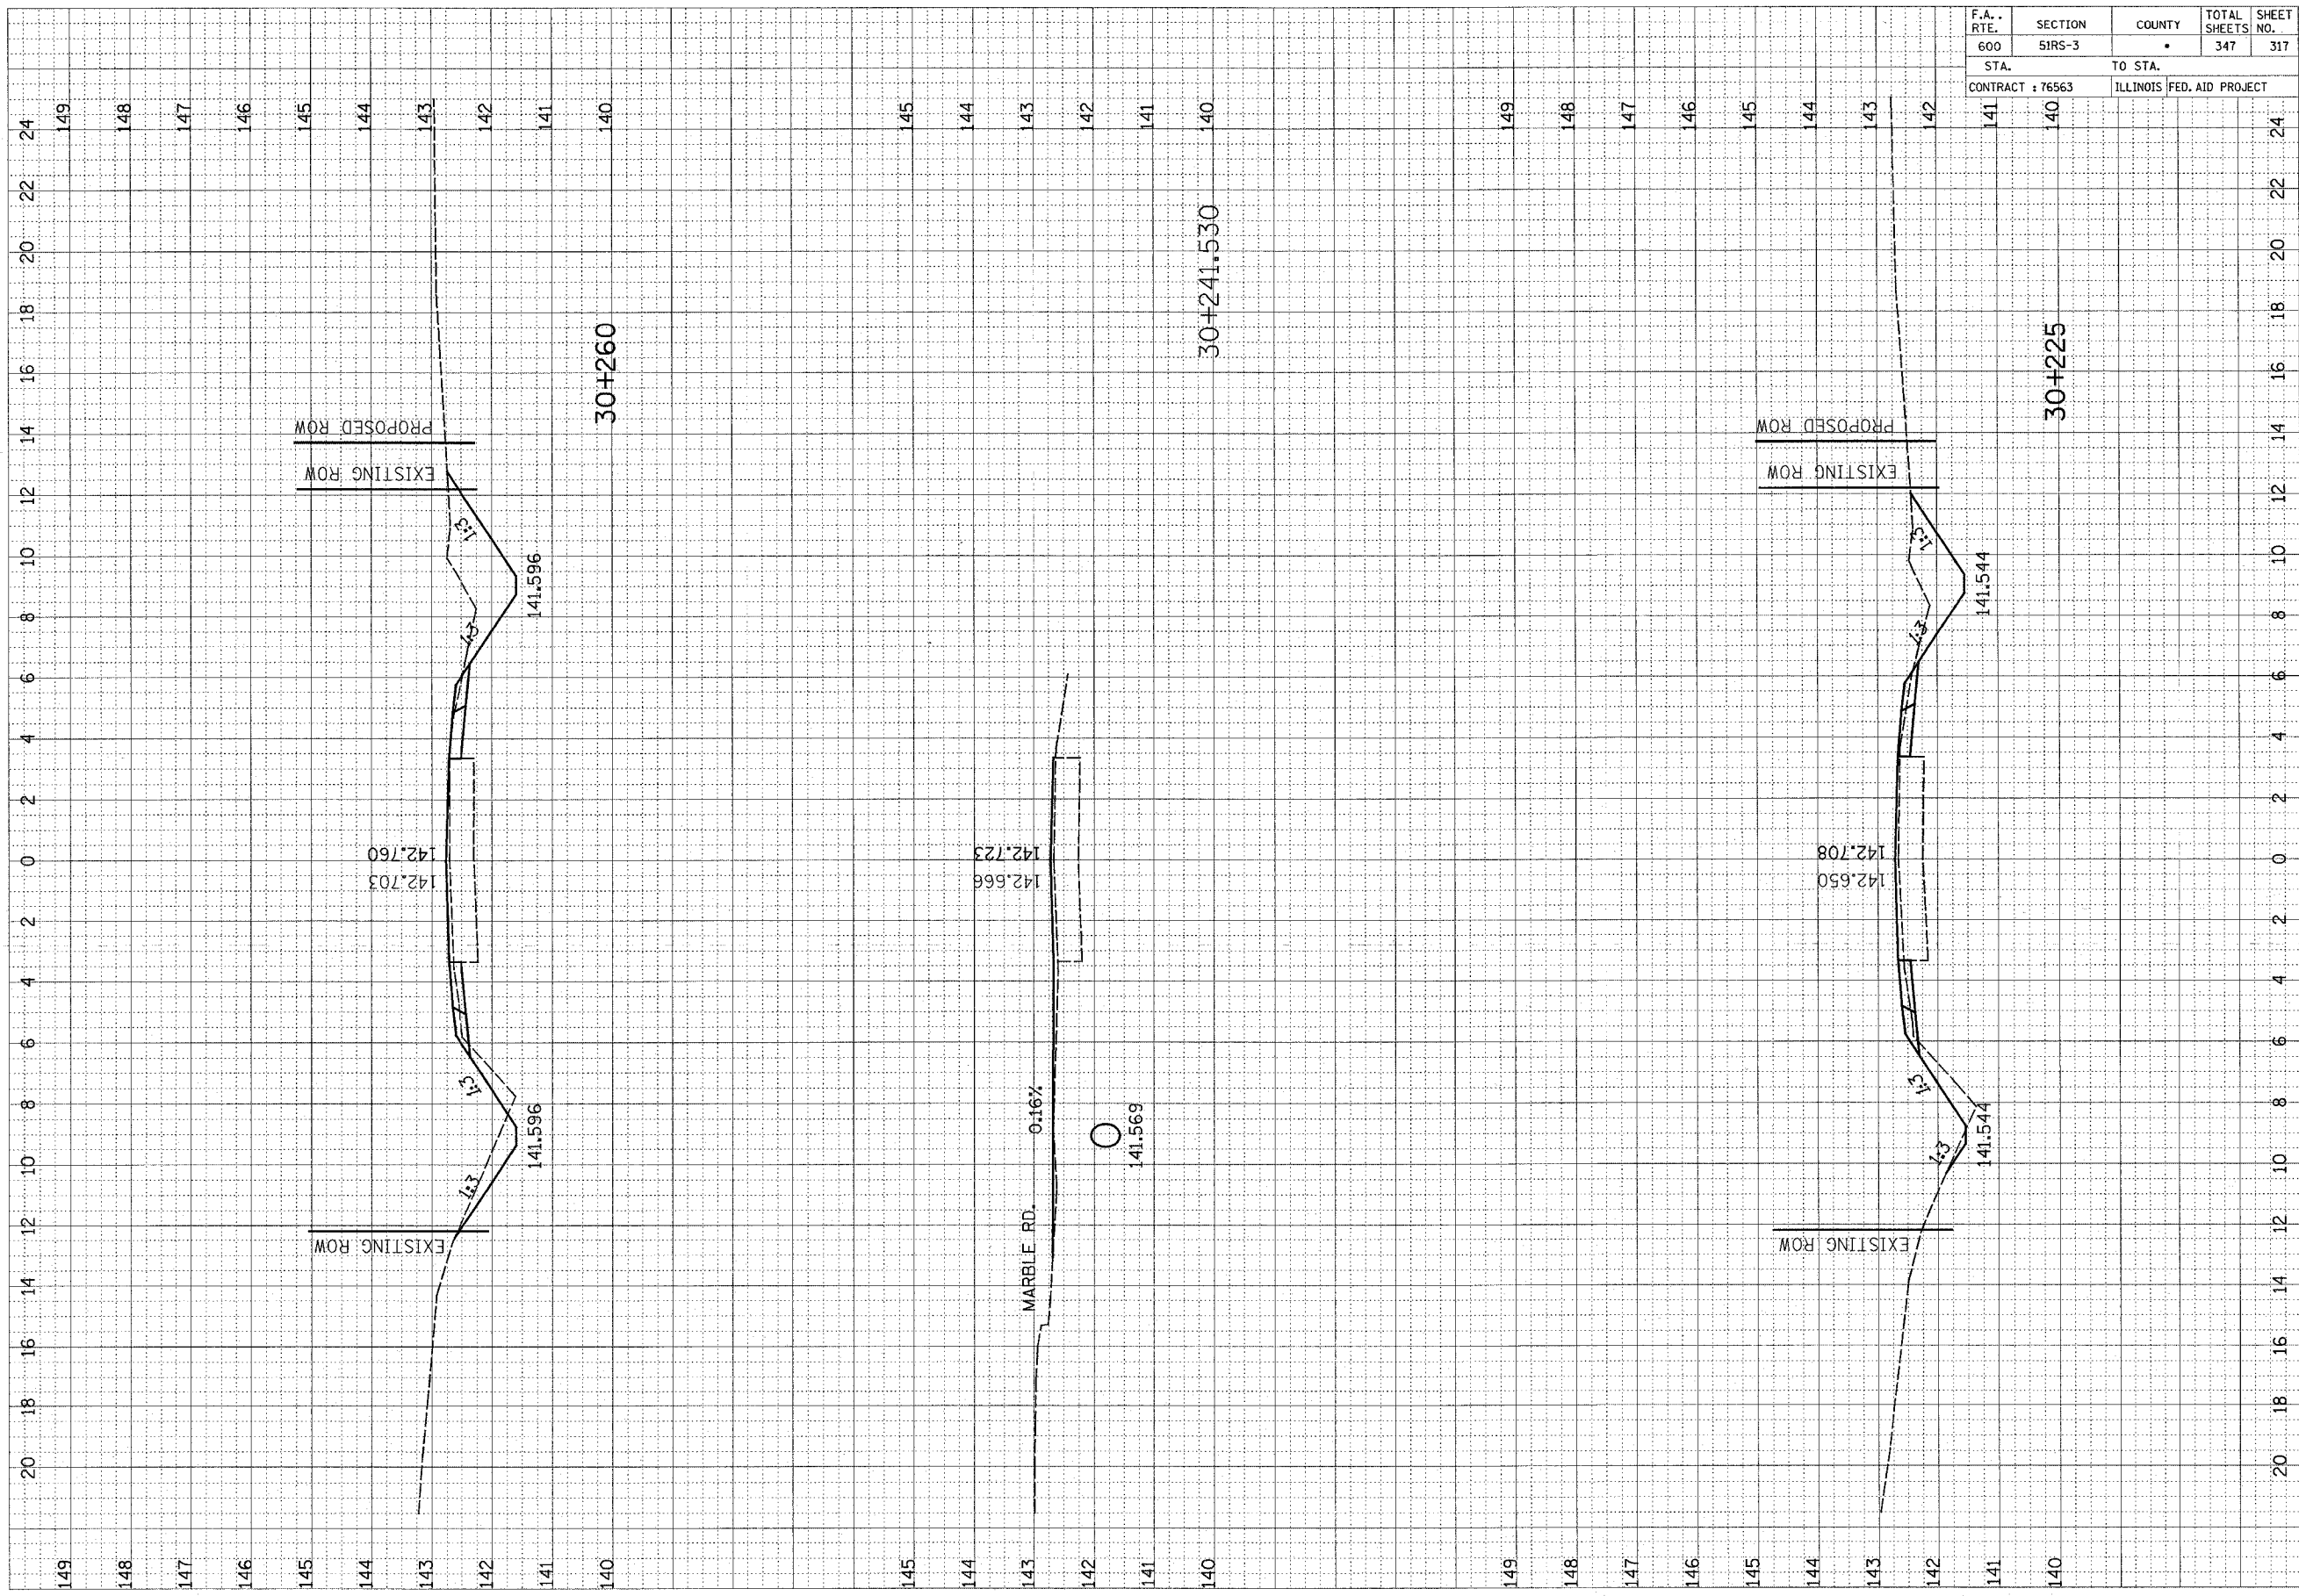

F.A. RTE.	SECTION	COUNTY	TOTAL SHEETS	SHEET NO.
600	51RS-3	•	347	318
STA.		TO STA.		
CONTRACT : 76563		ILLINOIS FED. AID PROJECT		

FINAL SURVEY
NOTE BOOK NO. _____
DATE _____
BY _____
SURVEYED _____
TEMPLATE _____
AREAS CHECKED _____

ORIGINAL SURVEY
NOTE BOOK NO. _____
DATE _____
BY _____
SURVEYED _____
TEMPLATE _____
AREAS CHECKED _____

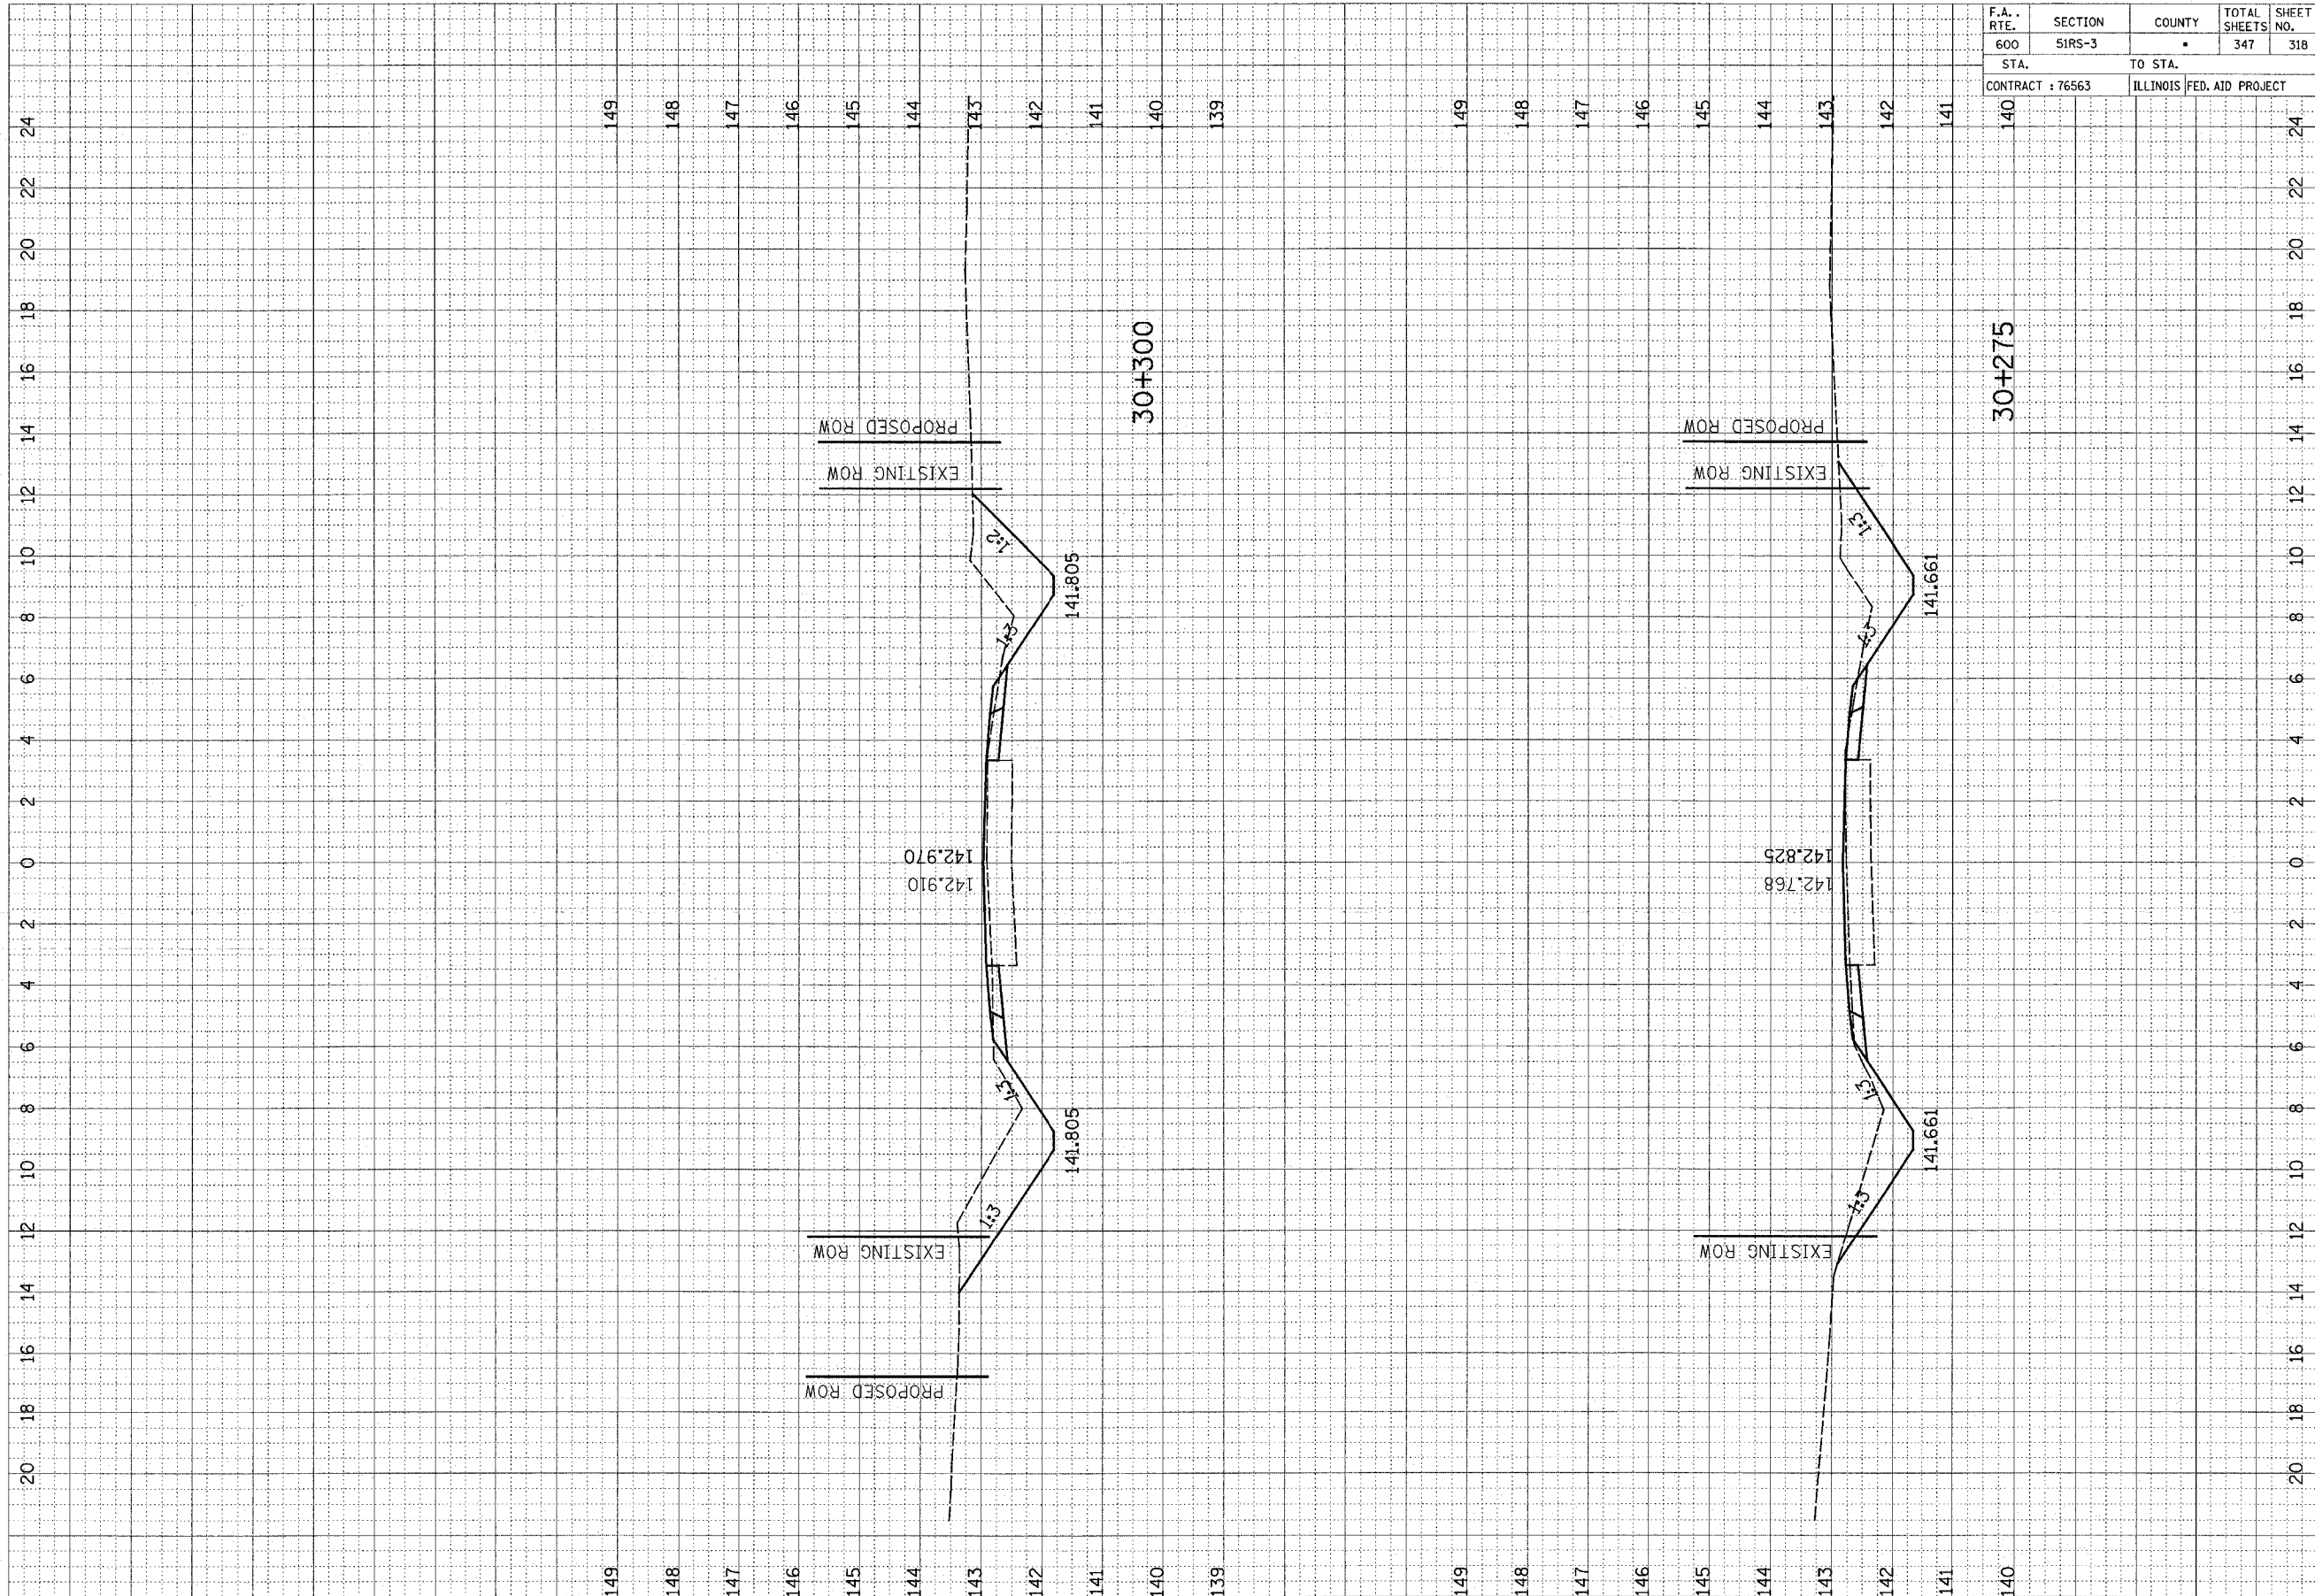


F.A. RTE.	SECTION	COUNTY	TOTAL SHEETS	SHEET NO.
600	51R5-3	•	347	319

STA.	TO STA.	ILLINOIS	FED. AID PROJECT
141	140		

FINAL SURVEY	DATE
SURVEYED	BY
PLOTTED	
NOTE BOOK	
AREAS DATE	
AREAS CHECKED	
NO.	


ORIGINAL SURVEY	DATE
SURVEYED	BY
PLOTTED	
NOTE BOOK	
AREAS DATE	
AREAS CHECKED	
NO.	

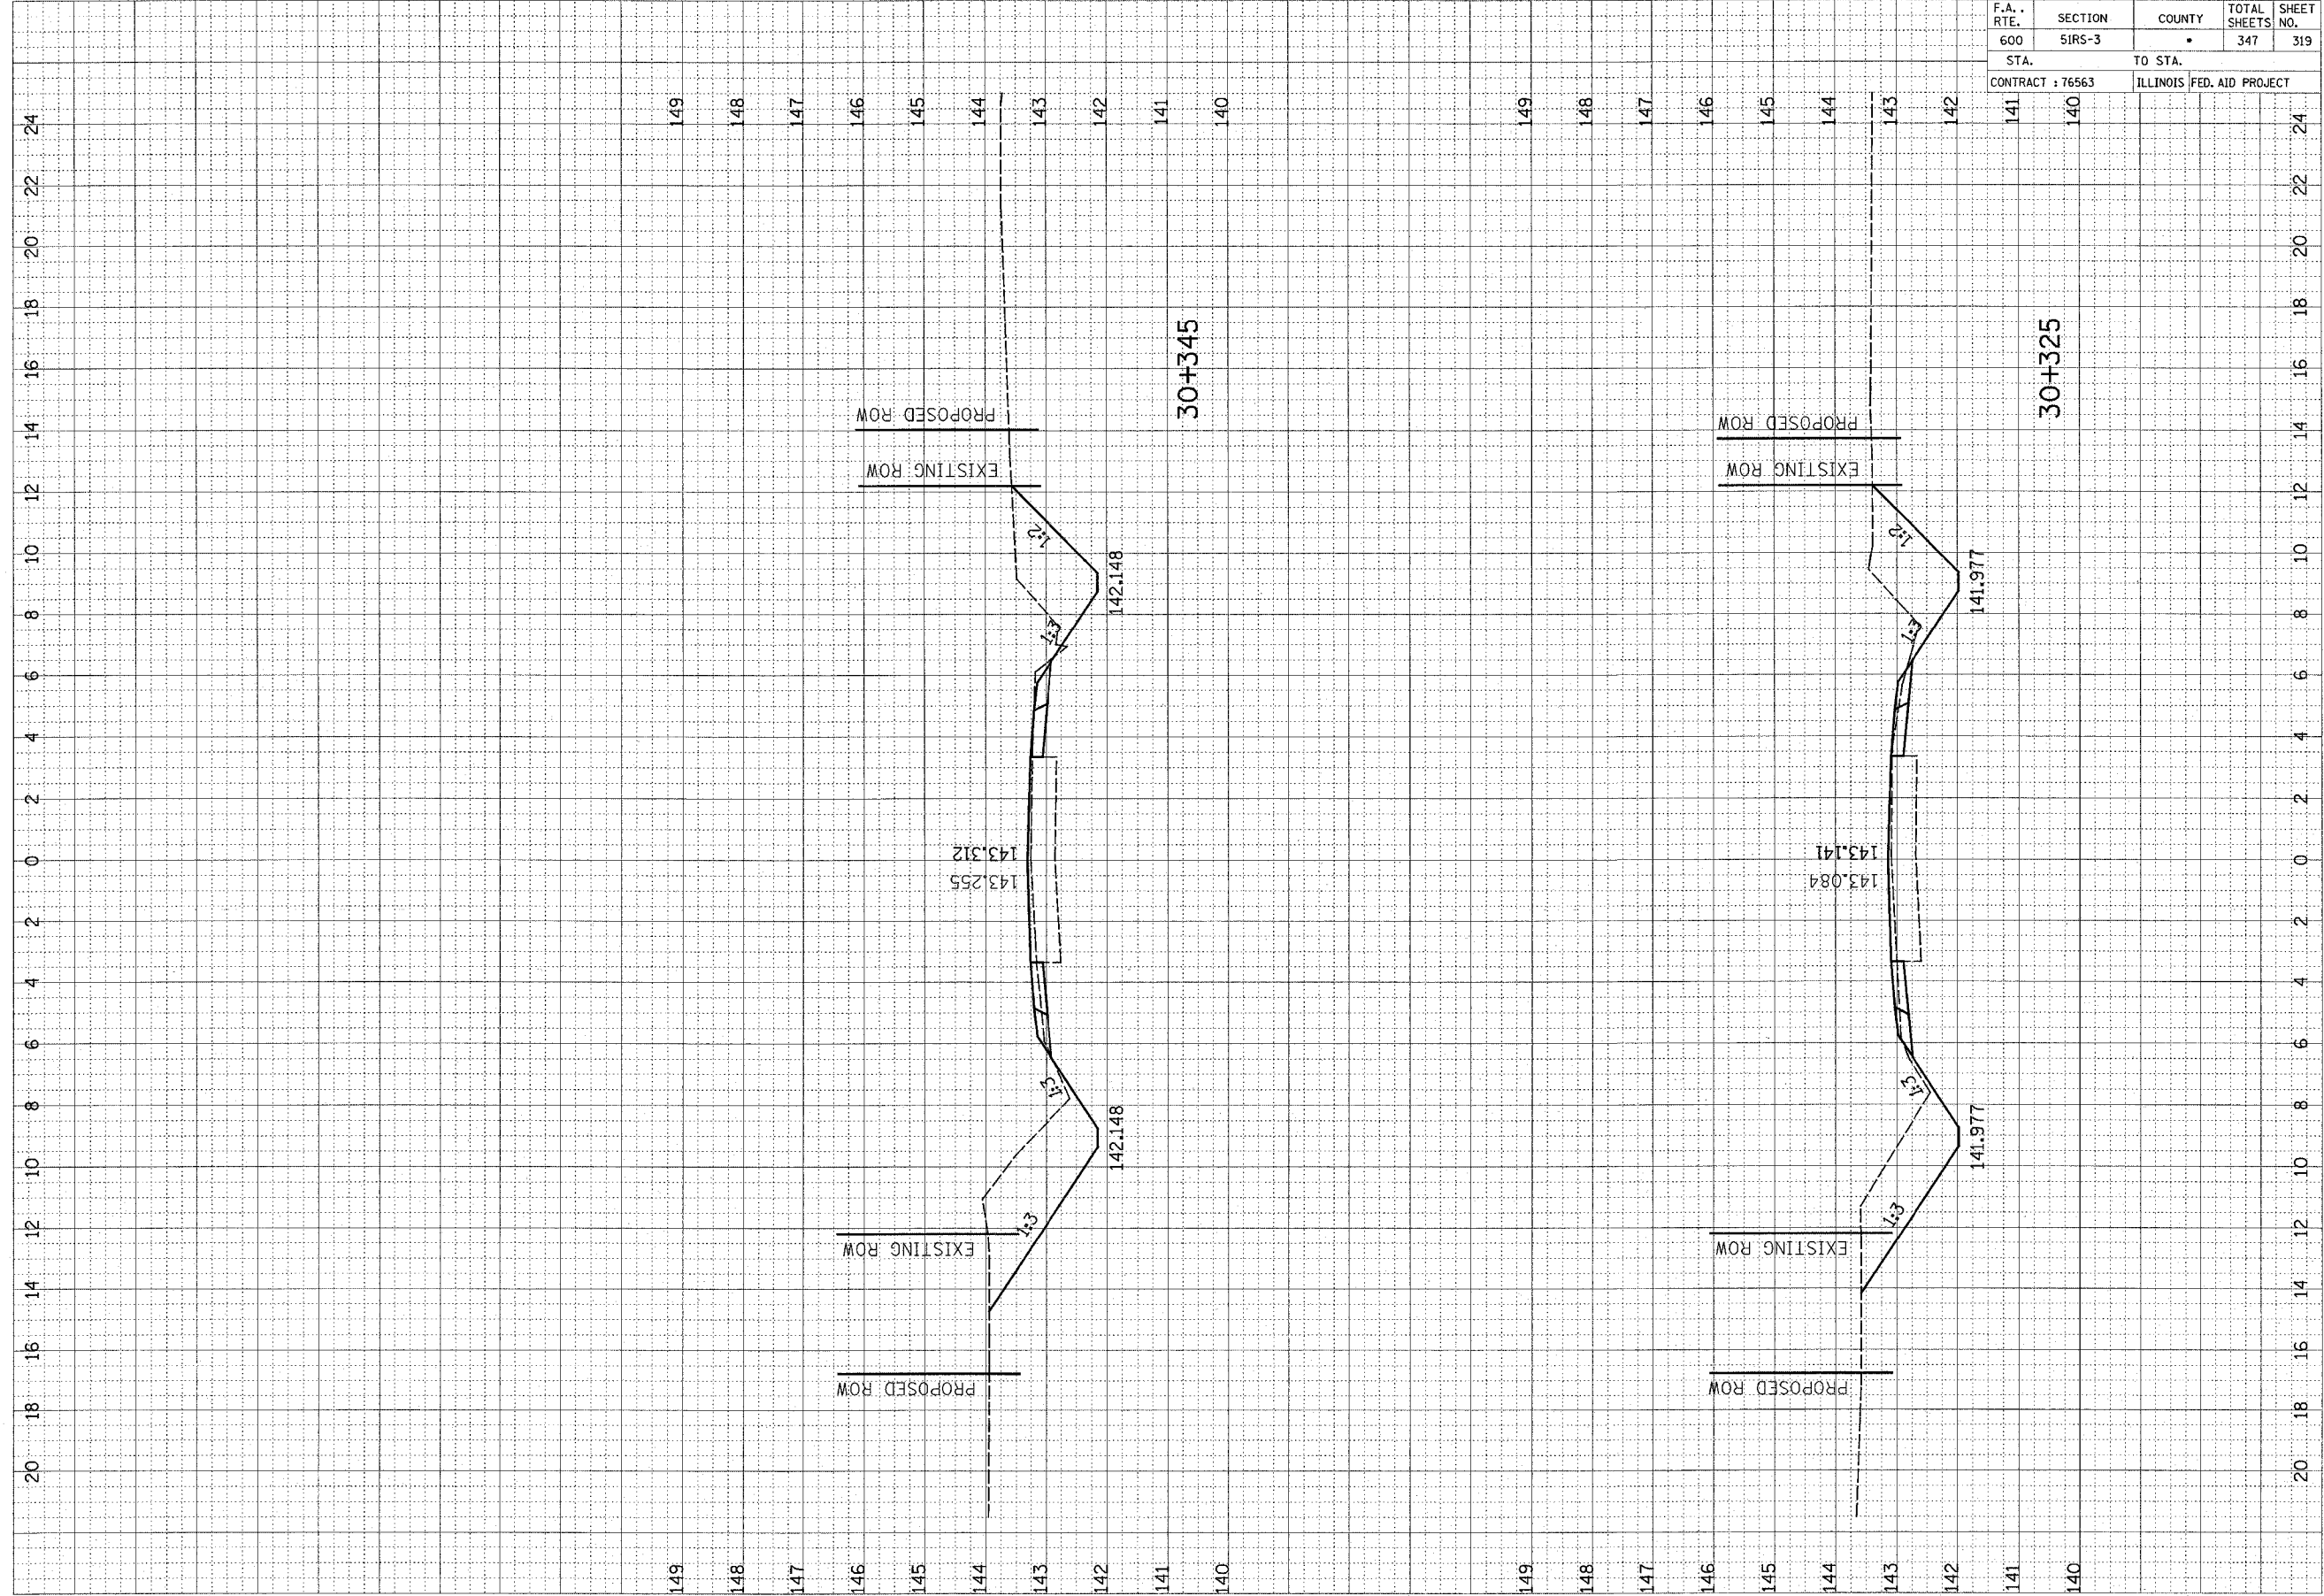

F.A. RTE.	SECTION	COUNTY	TOTAL SHEETS	SHEET NO.
600	51RS-3	•	347	321

STA.	TO STA.
143	141

CONTRACT : 76563 ILLINOIS FED. AID PROJECT

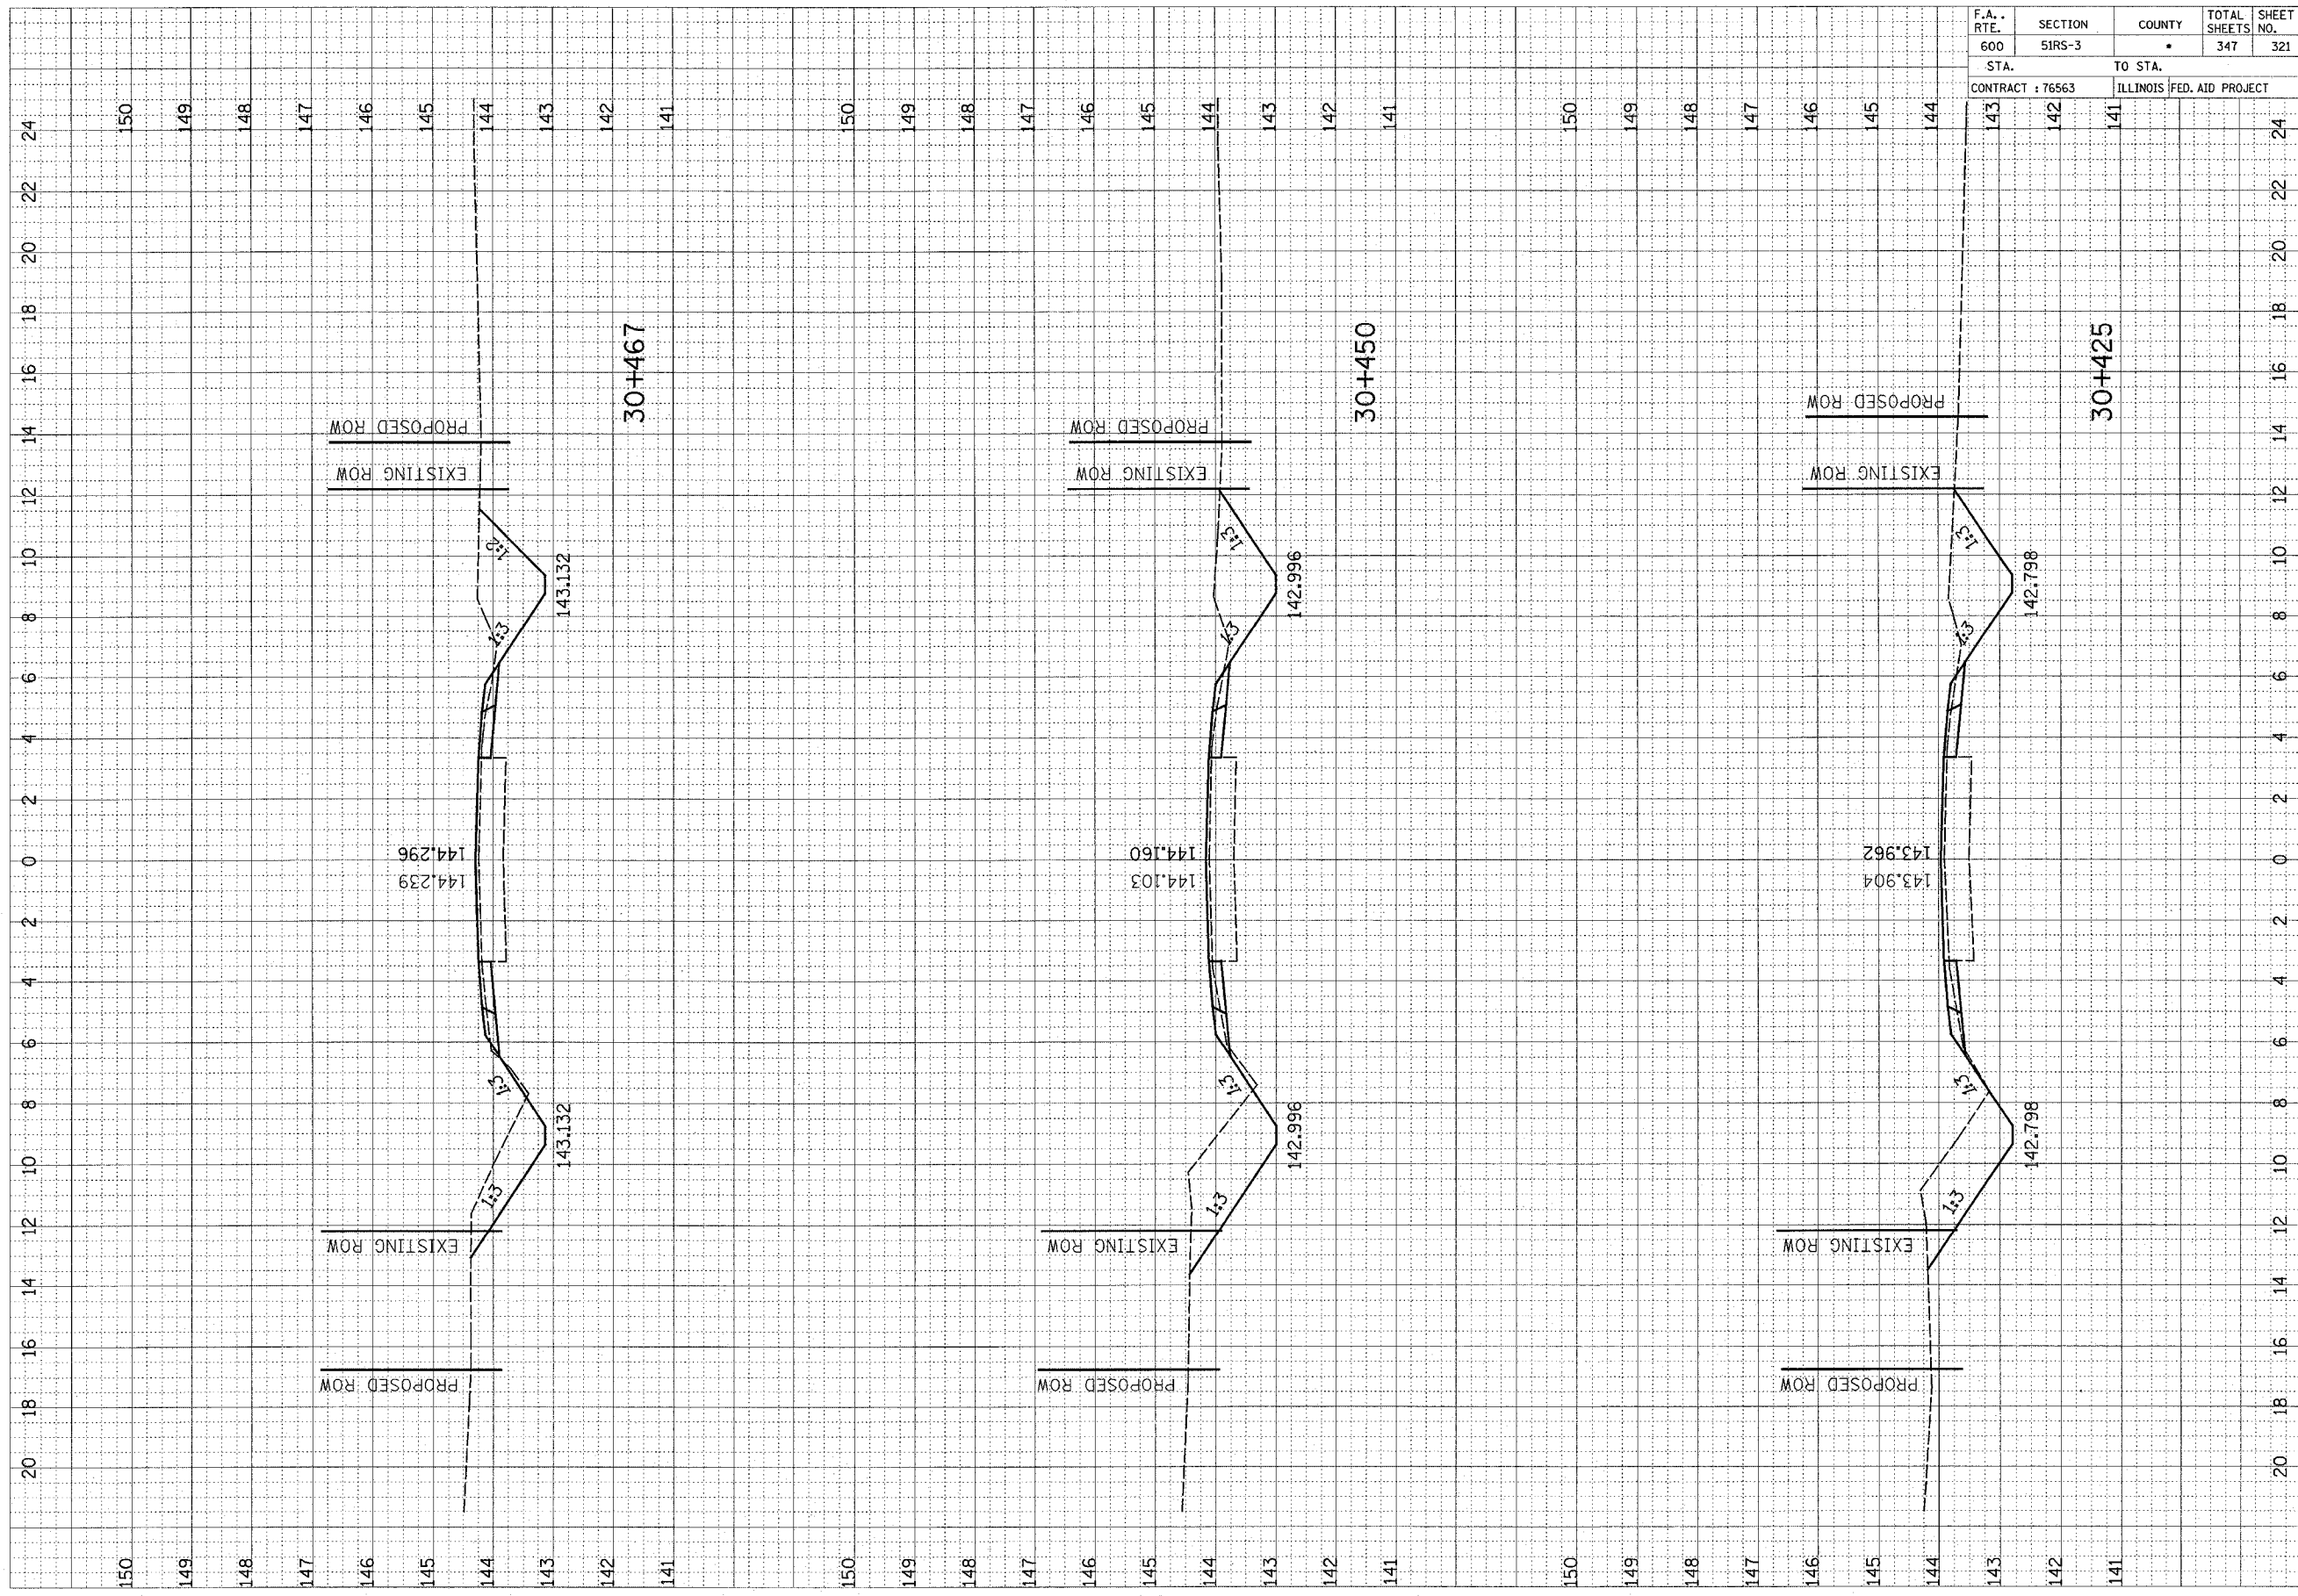


FINAL SURVEY	SURVEYED	BY	DATE
NOTE BOOK NO.	PLOTTED		
	AREAS		
	CHECKED		

ORIGINAL SURVEY	SURVEYED	BY	DATE
NOTE BOOK NO.	PLOTTED		
	AREAS		
	CHECKED		

F.A. RTE.	SECTION	COUNTY	TOTAL SHEETS	SHEET NO.
600	51RS-3	•	347	322
STA.		TO STA.		
CONTRACT : 76563		ILLINOIS FED. AID PROJECT		

FINAL SURVEY NOTE BOOK NO. _____
 SURVEYED BY _____ DATE _____
 TEMPLATE AREAS CHECKED _____

ORIGINAL SURVEY NOTE BOOK NO. _____
 SURVEYED BY _____ DATE _____
 TEMPLATE AREAS CHECKED _____

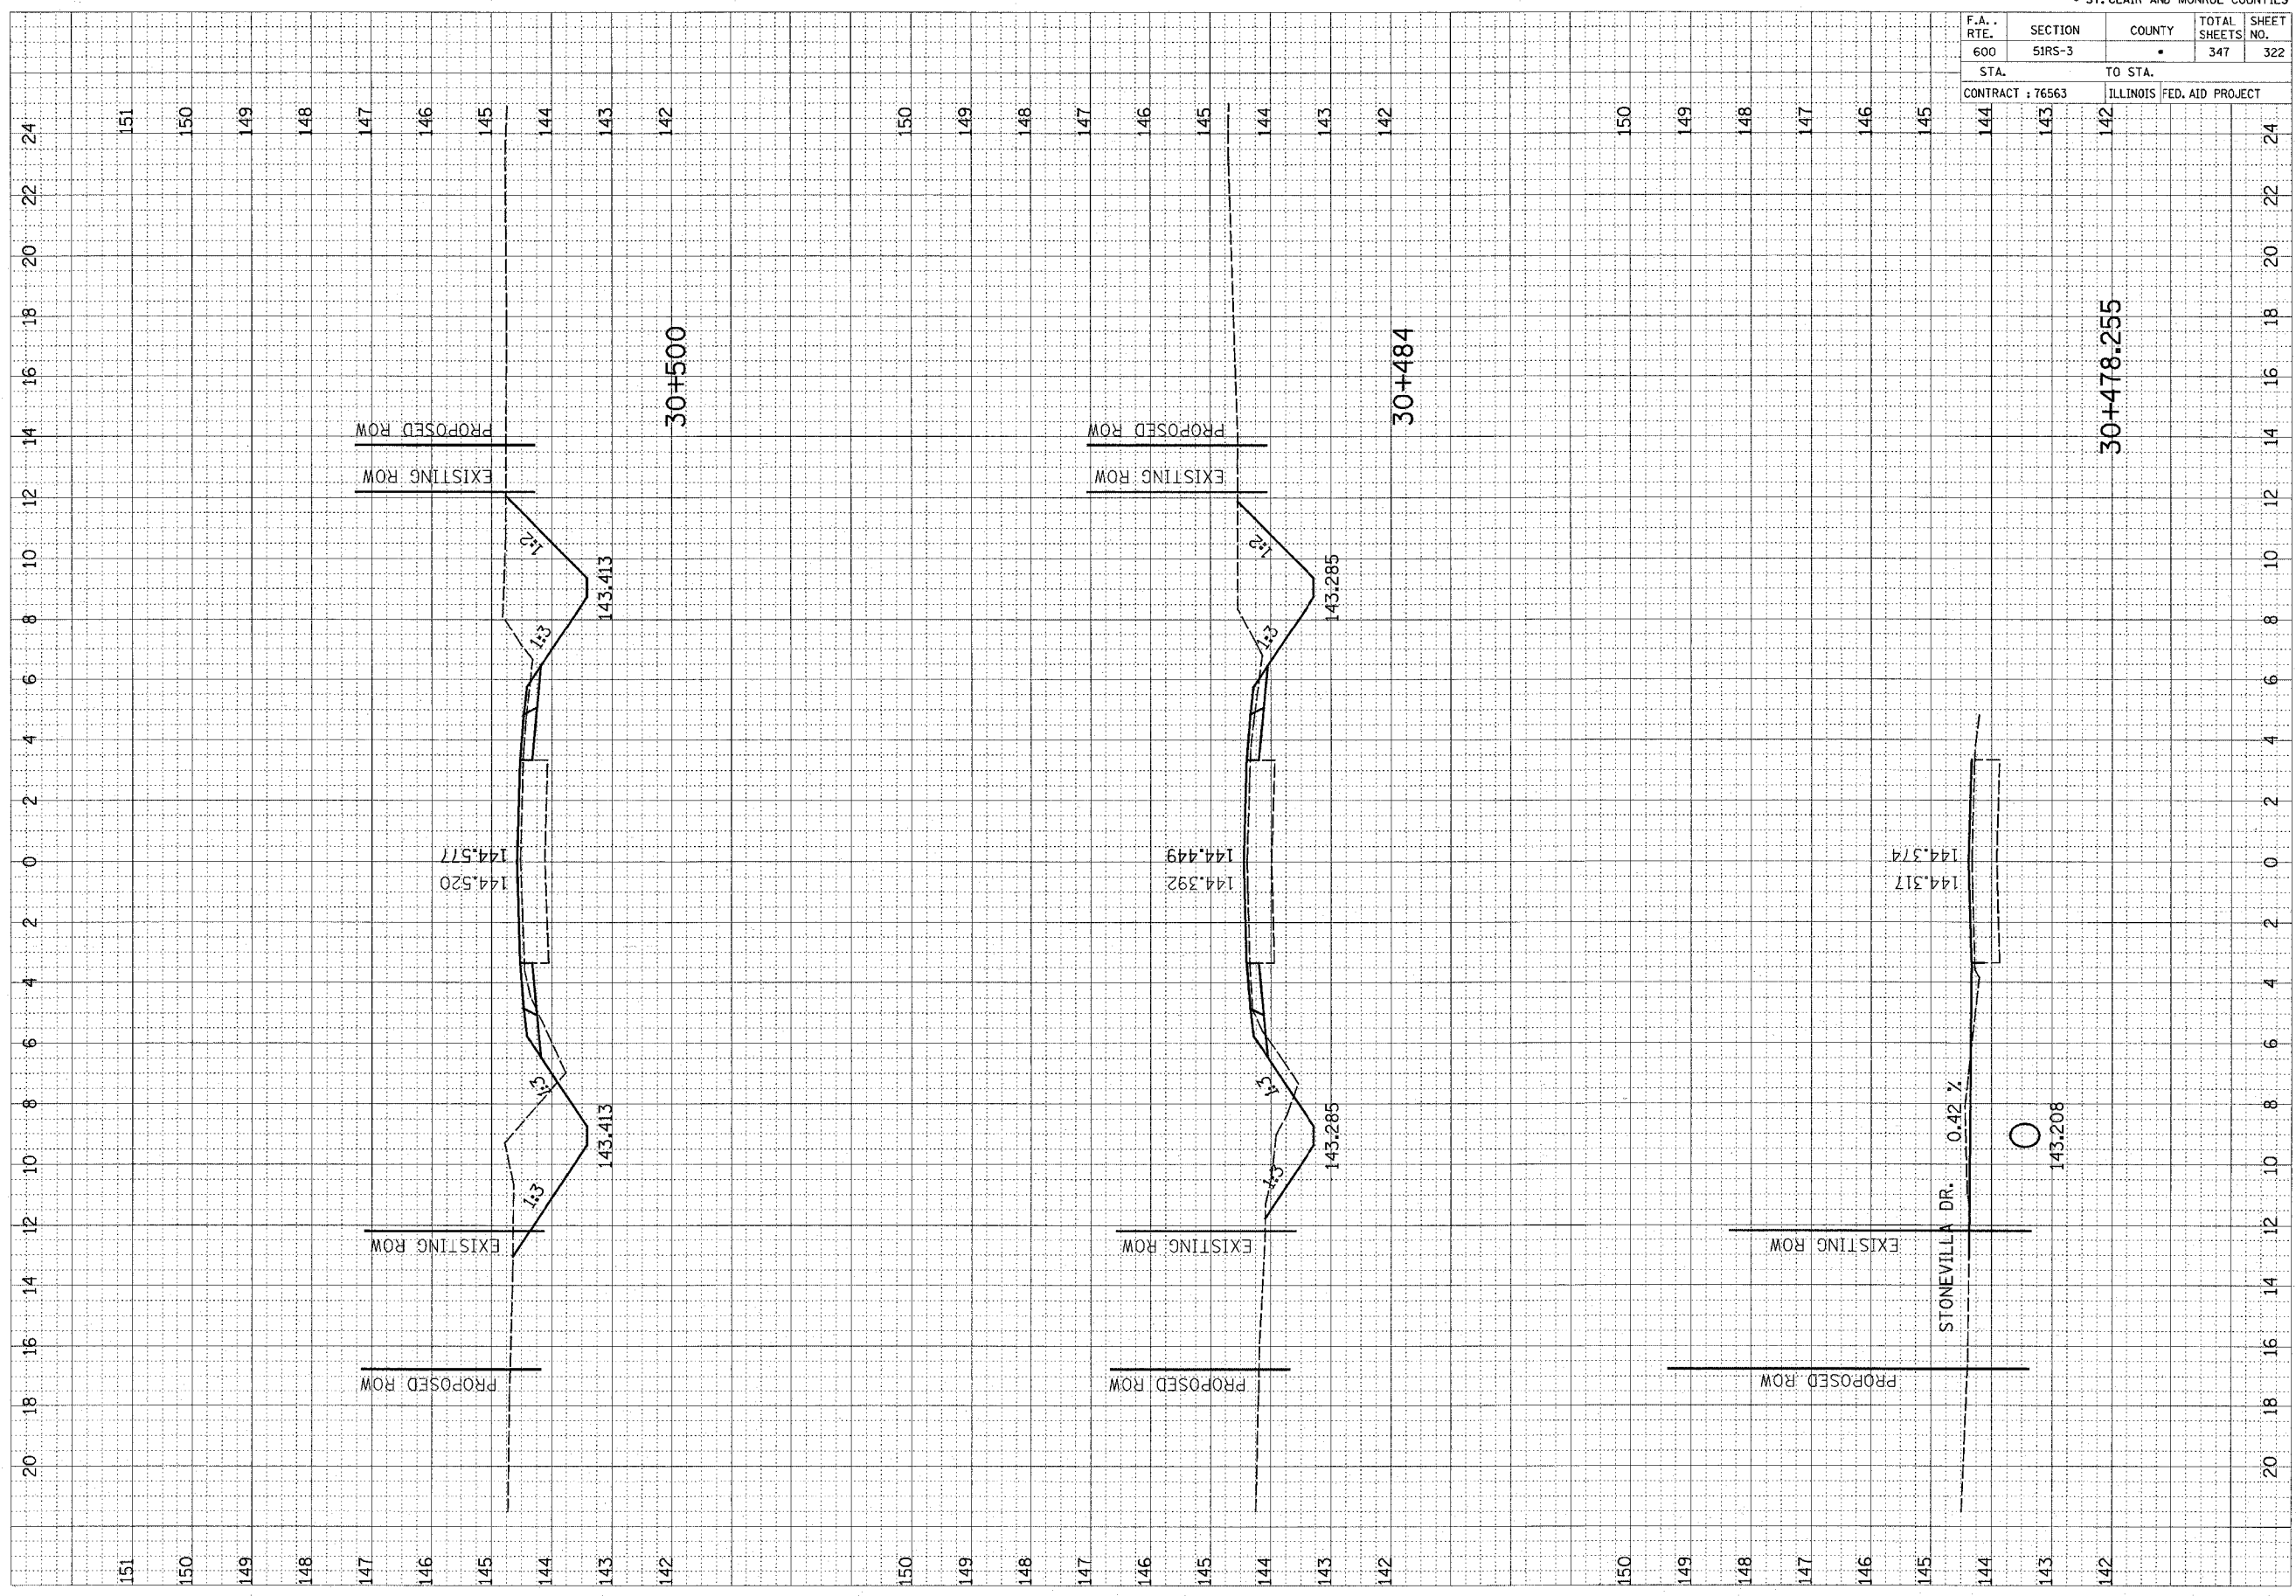


F.A. RTE.	SECTION	COUNTY	TOTAL SHEETS	SHEET NO.
600	51RS-3	•	347	323

STA.	TO STA.
145	142

CONTRACT : 76563 ILLINOIS FED. AID PROJECT

FINAL SURVEY	SURVEYED	BY	DATE
NOTE BOOK NO.	PLOTTED		
	TEMPERATURE		
	AREAS CHECKED		

ORIGINAL SURVEY	SURVEYED	BY	DATE
NOTE BOOK NO.	PLOTTED		
	TEMPERATURE		
	AREAS CHECKED		

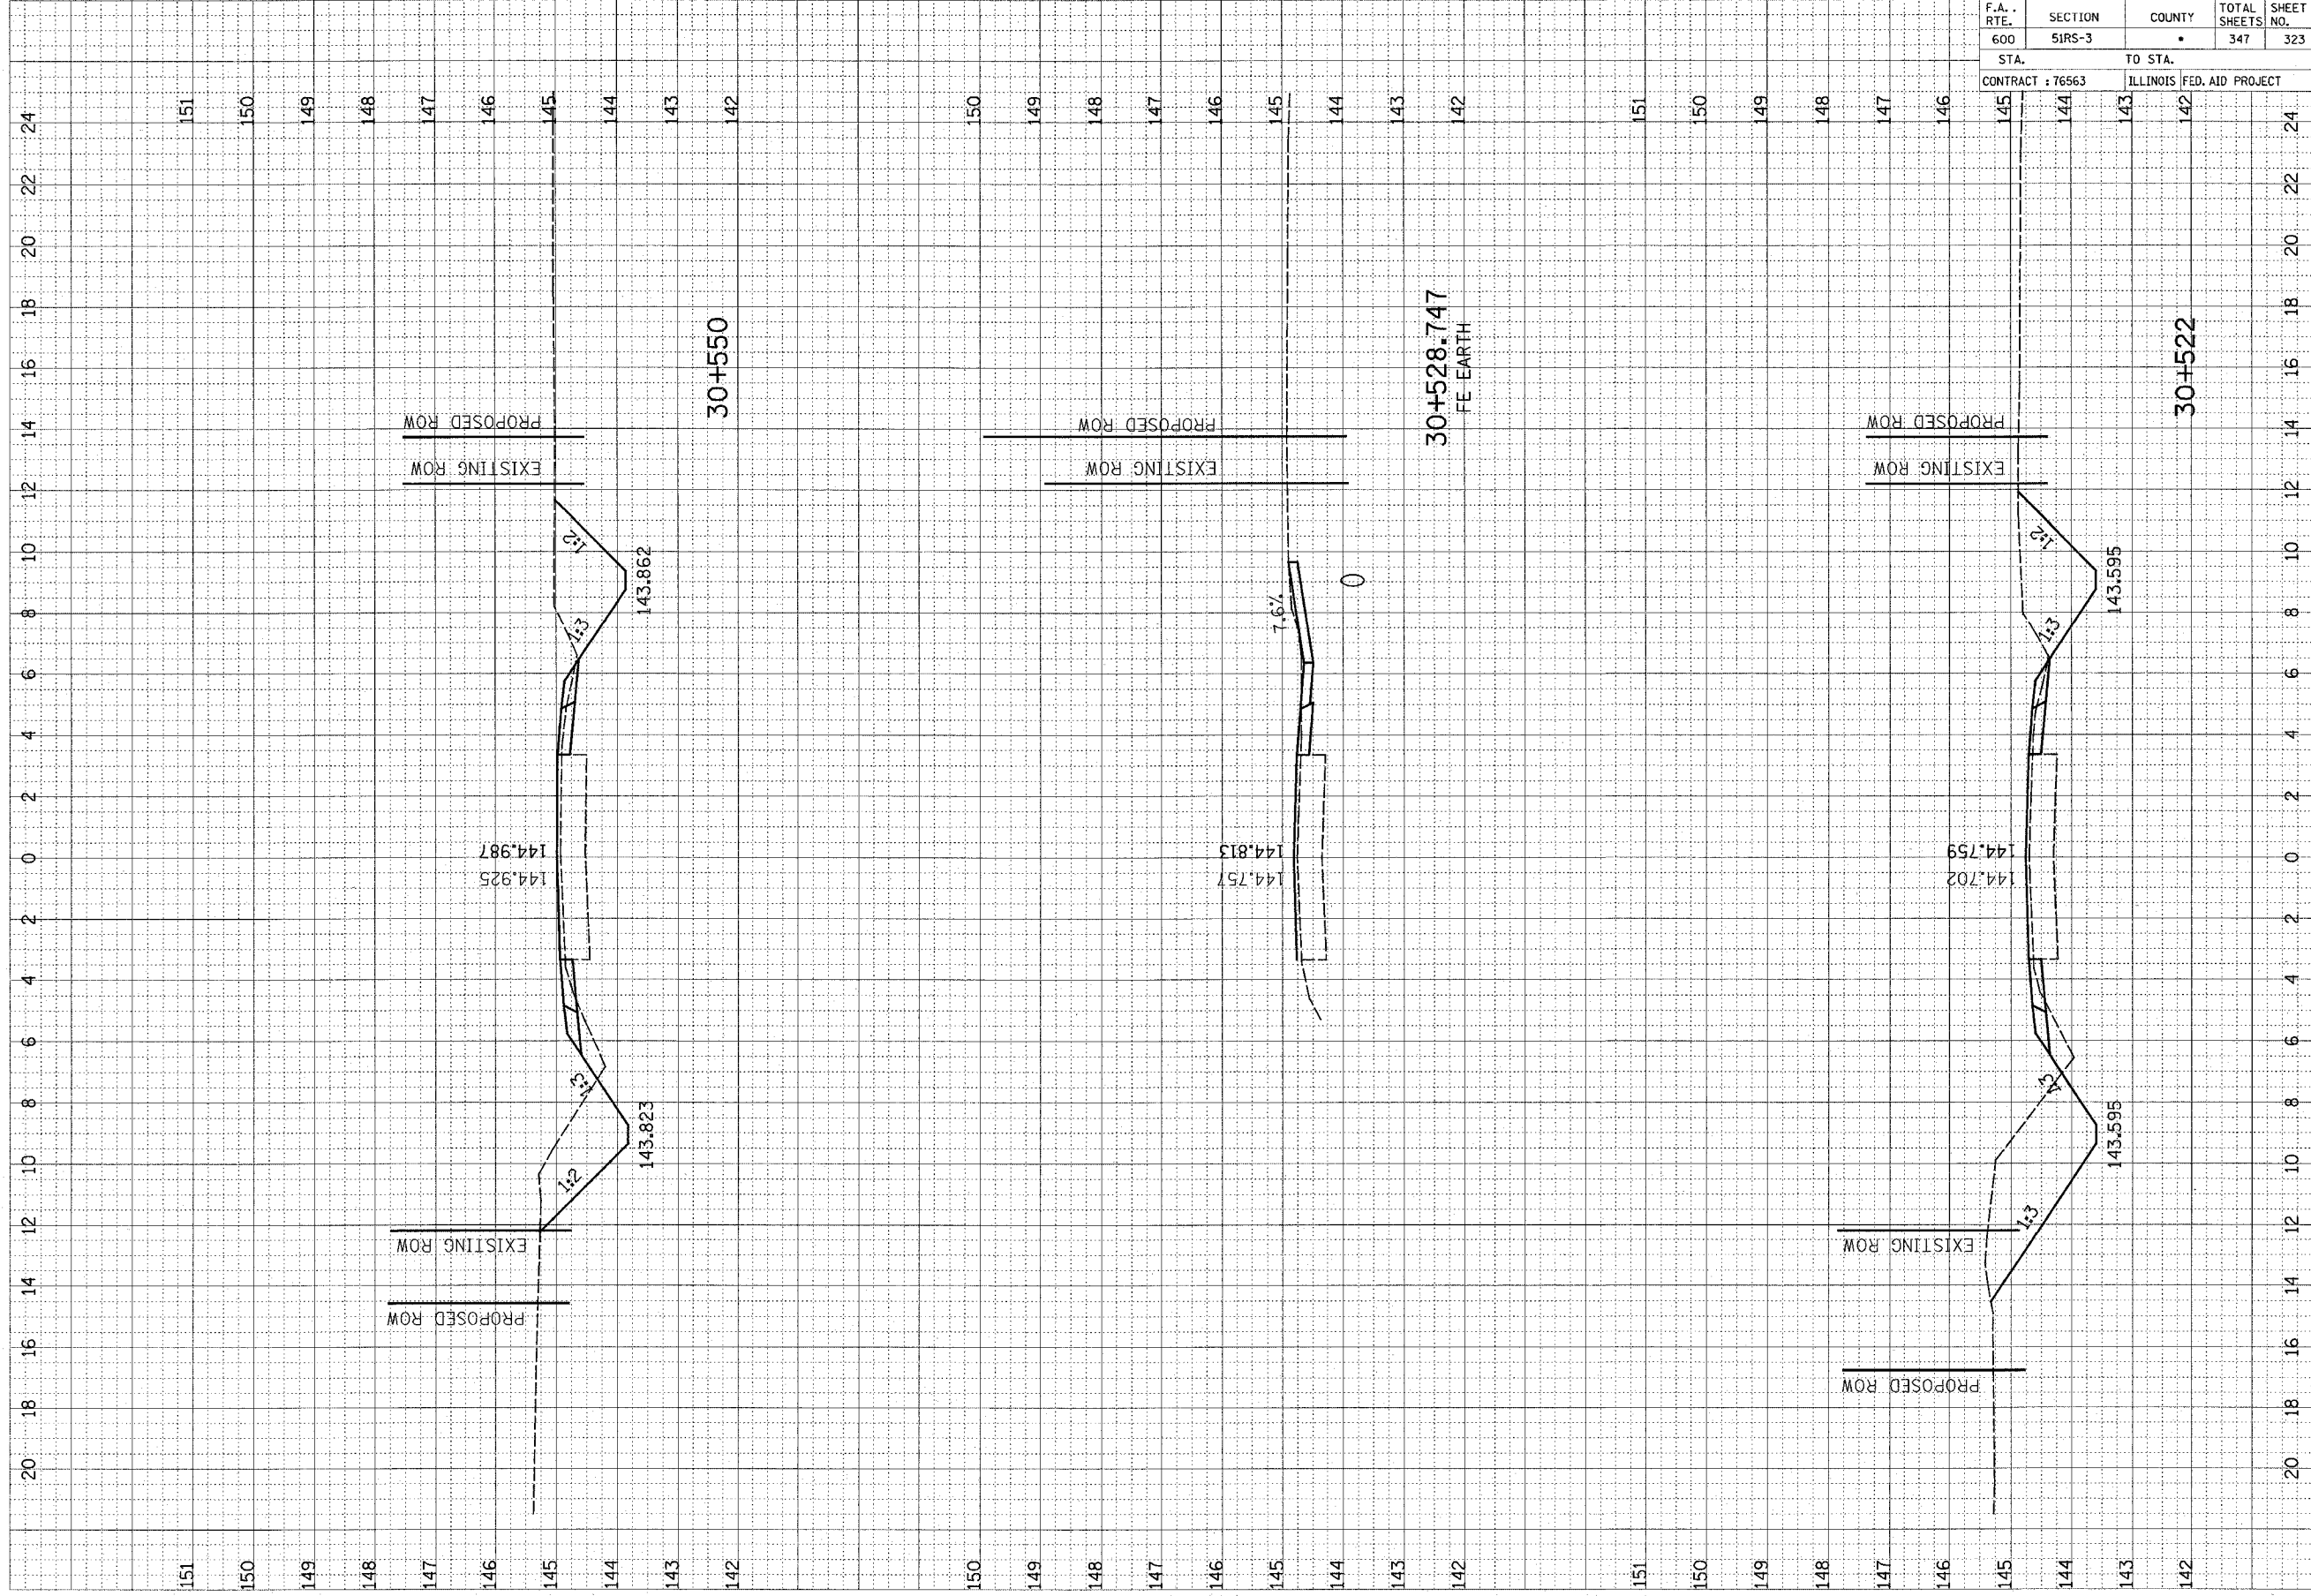

30+550


30+528.747
FE EARTH

30+522

F.A. RTE.	SECTION	COUNTY	TOTAL SHEETS	SHEET NO.
600	51RS-3	*	347	324
STA.		TO STA.		
CONTRACT : 76563		ILLINOIS FED. AID PROJECT		
144	143	142		

FINAL SURVEY NOTE BOOK NO. _____
 SURVEYED BY _____ DATE _____
 TEMPLATE AREAS CHECKED _____

ORIGINAL SURVEY NOTE BOOK NO. _____
 SURVEYED BY _____ DATE _____
 TEMPLATE AREAS CHECKED _____

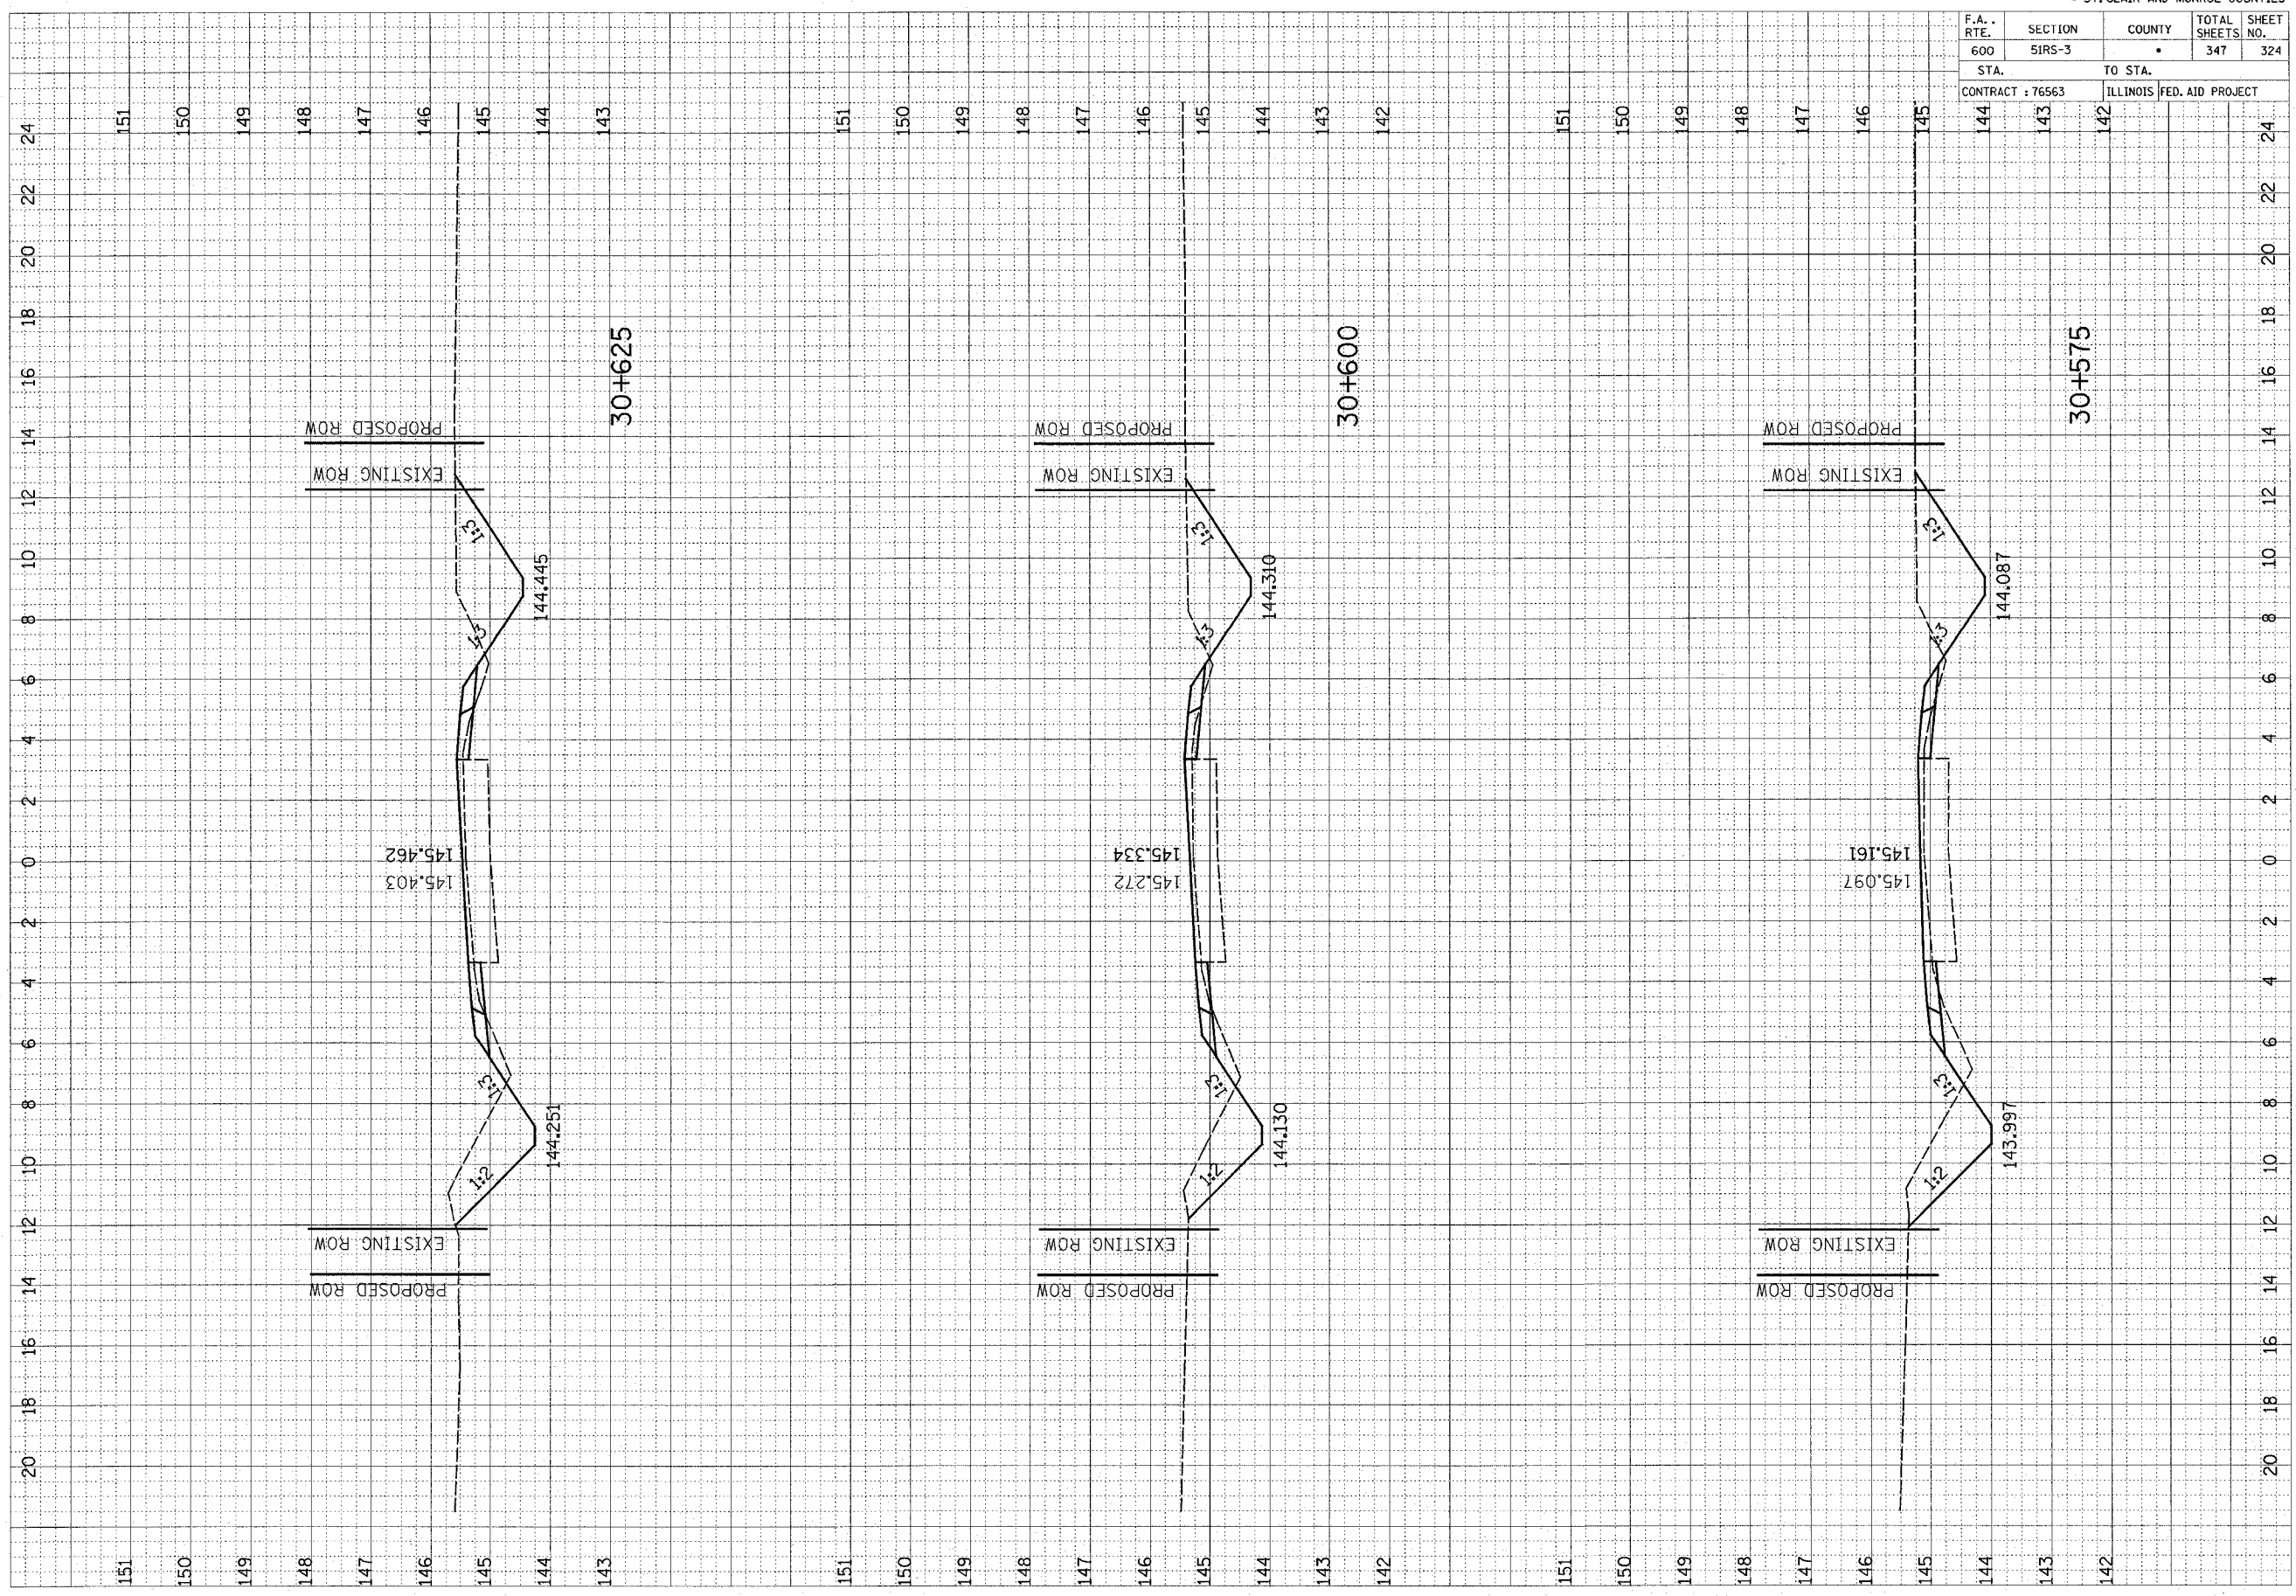


151 24
 150 22
 149 20
 148 18
 147 16
 146 14
 145 12
 144 10
 143 8
 142 6

F.A. RTE.	SECTION	COUNTY	TOTAL SHEETS	SHEET NO.
600	51RS-3	•	347	325
STA. 145		TO STA. 143		
CONTRACT : 76563		ILLINOIS FED. AID PROJECT		

FINAL SURVEY NO.	DATE
SURVEYED	BT
PLOTTED	
TEMPLATE	
AREAS CHECKED	

ORIGINAL SURVEY NO.	DATE
SURVEYED	BT
PLOTTED	
TEMPLATE	
AREAS CHECKED	

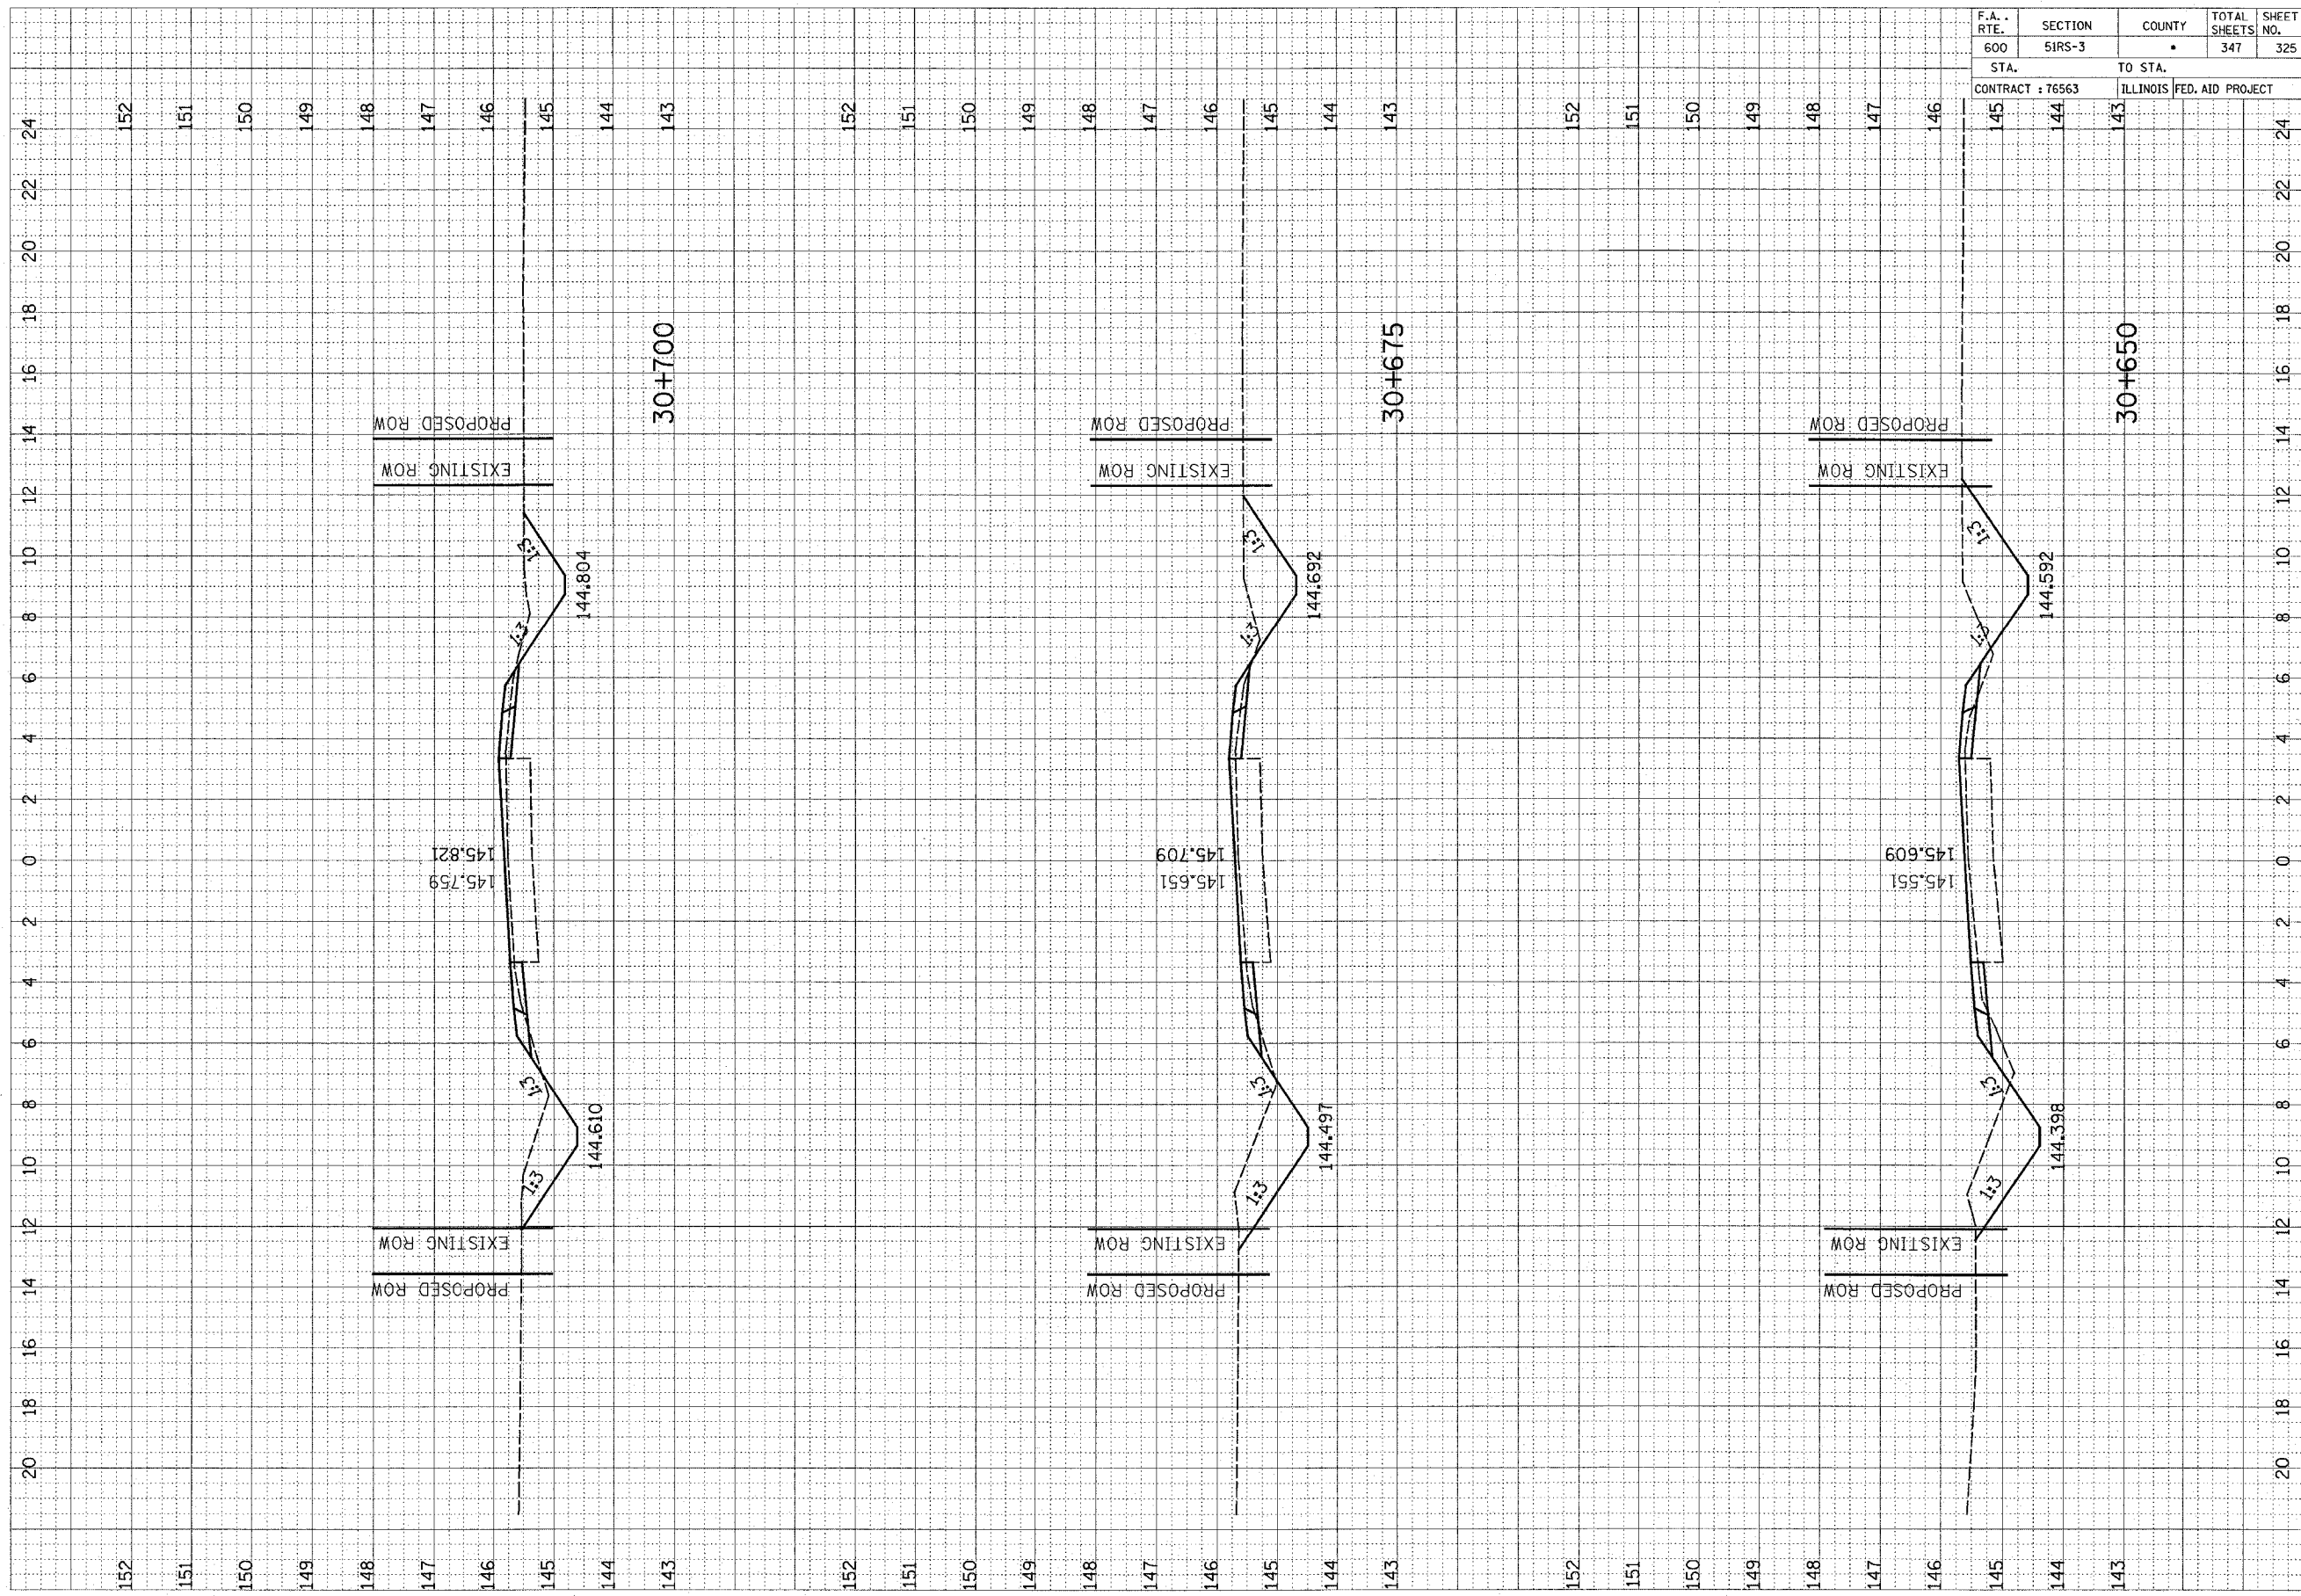


20 18 16 14 12 10 8 6 4 2 0 2 4 6 8 10 12 14 16 18 20 22 24

F.A. RTE.	SECTION	COUNTY	TOTAL SHEETS	SHEET NO.
600	51RS-3	•	347	326
CONTRACT : 76563		ILLINOIS FED. AID PROJECT		




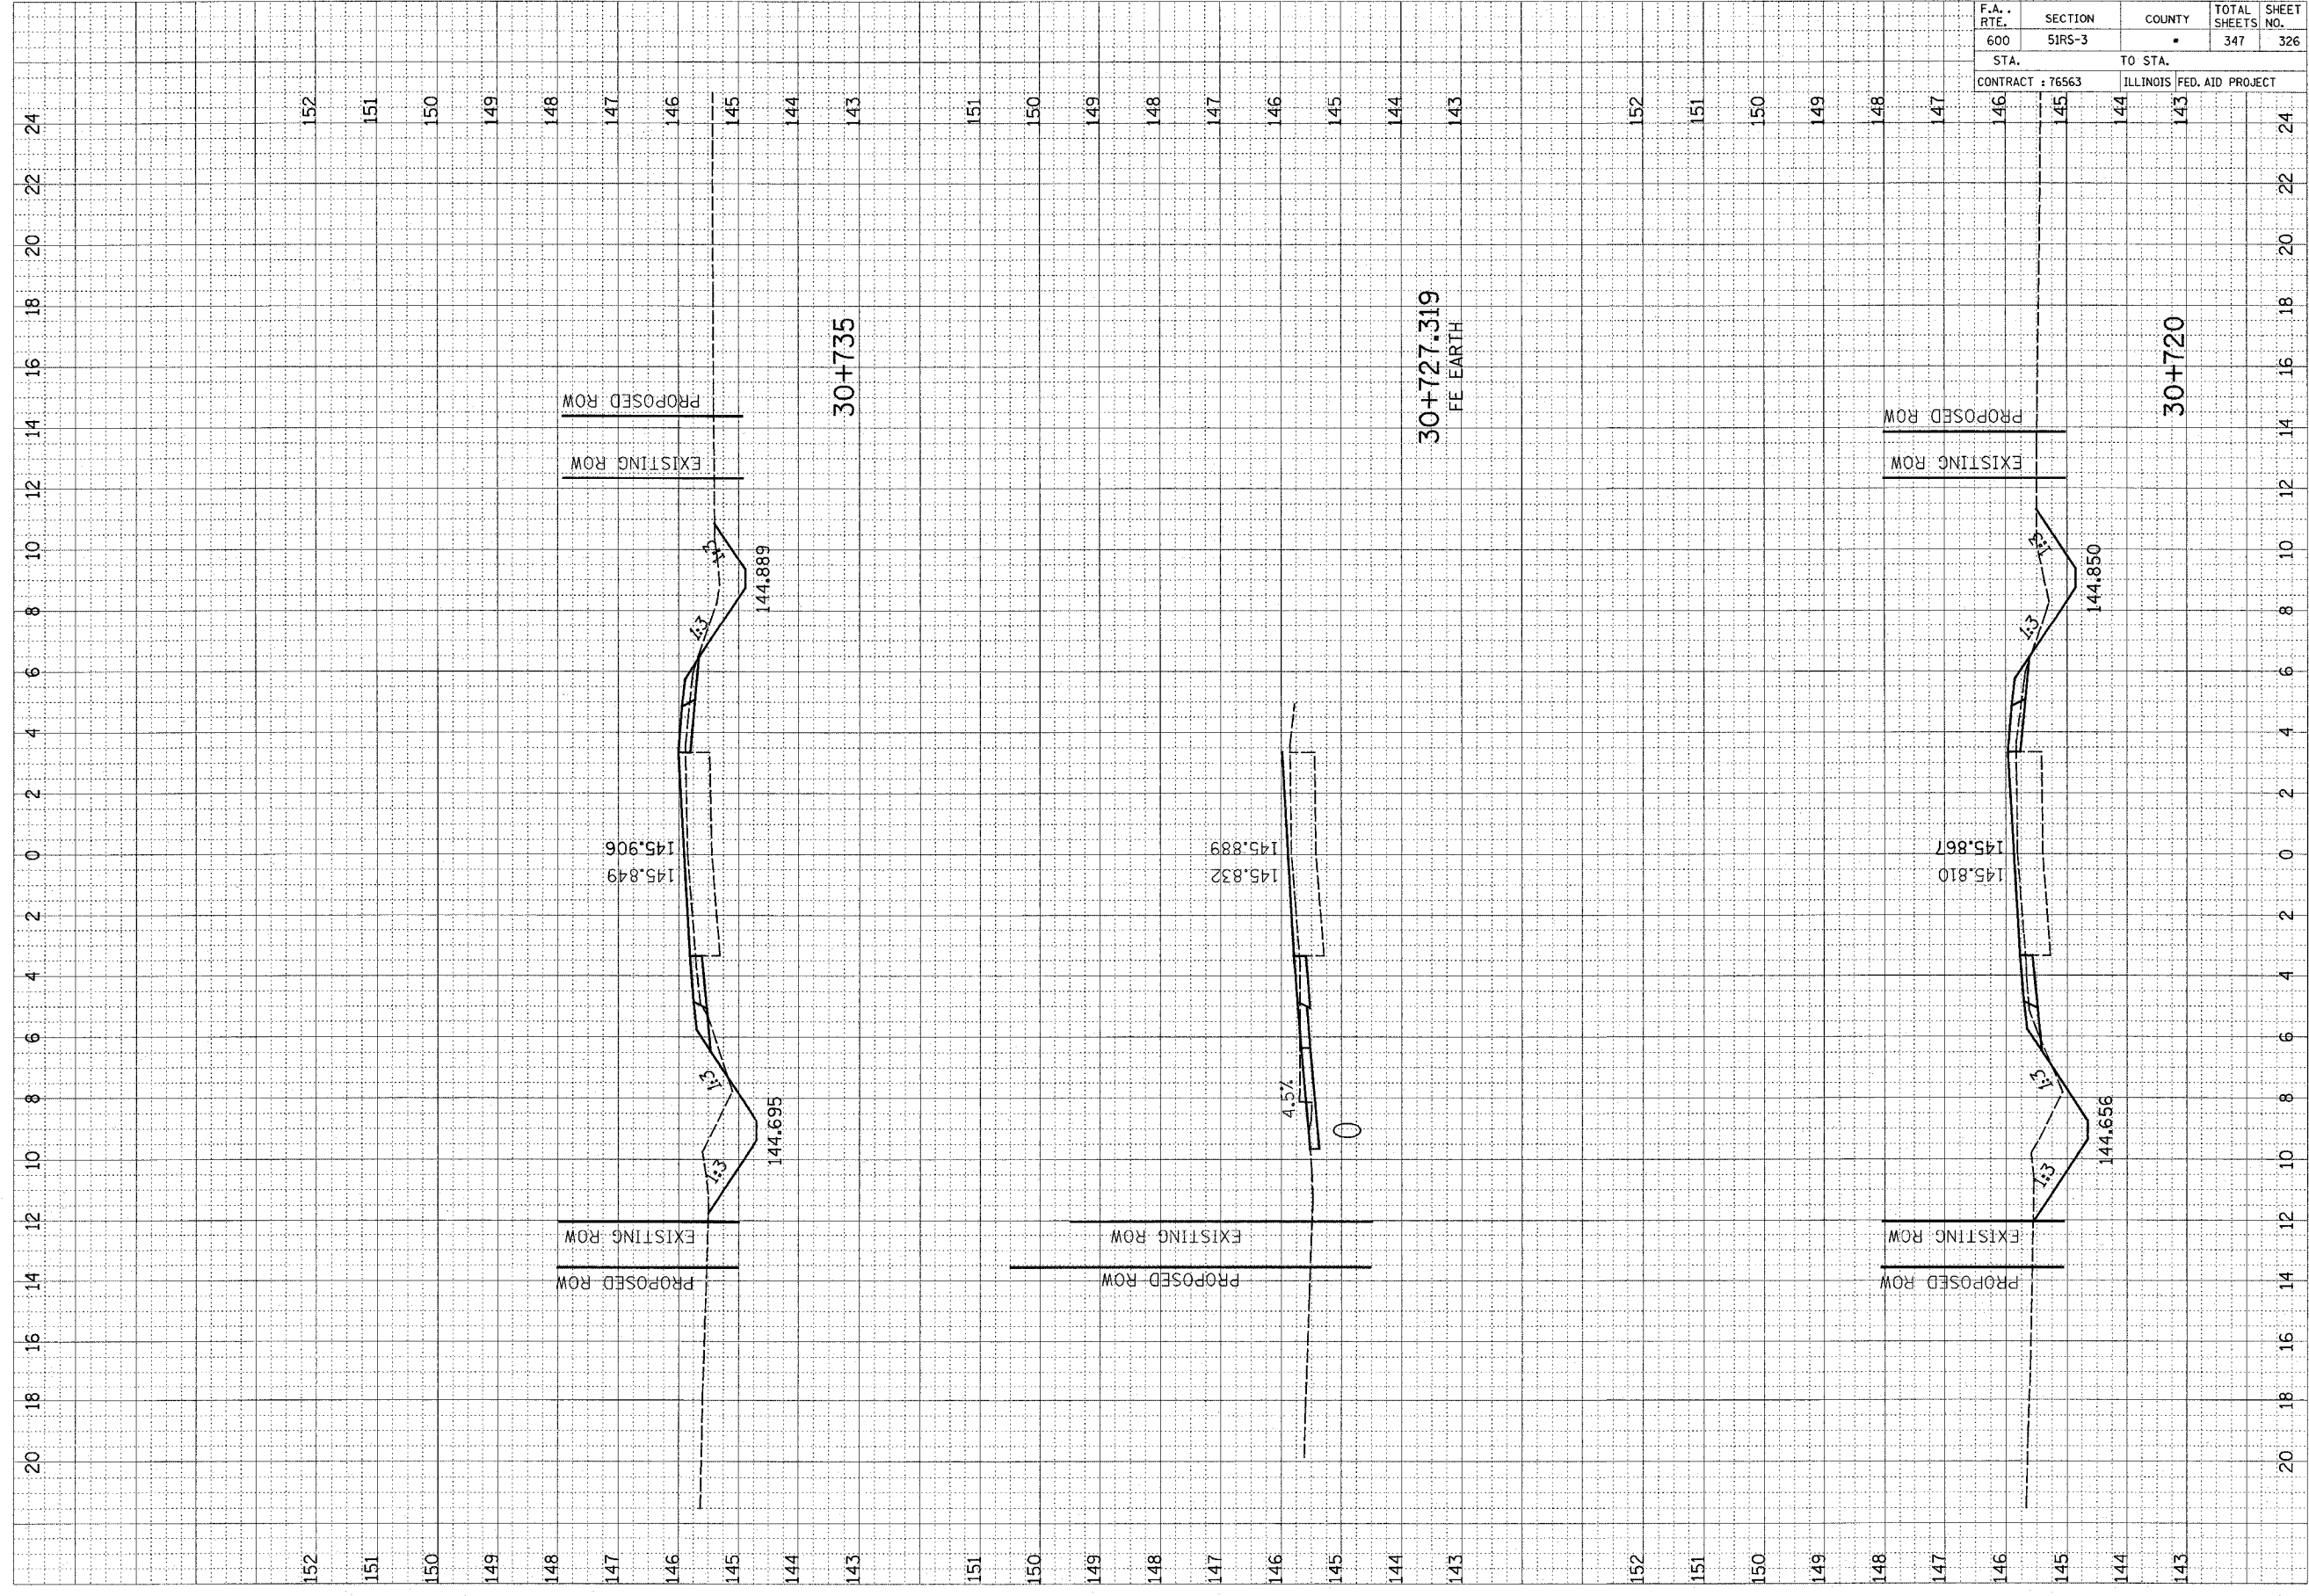

F.A. RTE.	SECTION	COUNTY	TOTAL SHEETS	SHEET NO.
600	51RS-3	•	347	327

STA.	TO STA.

CONTRACT : 76563 ILLINOIS FED. AID PROJECT

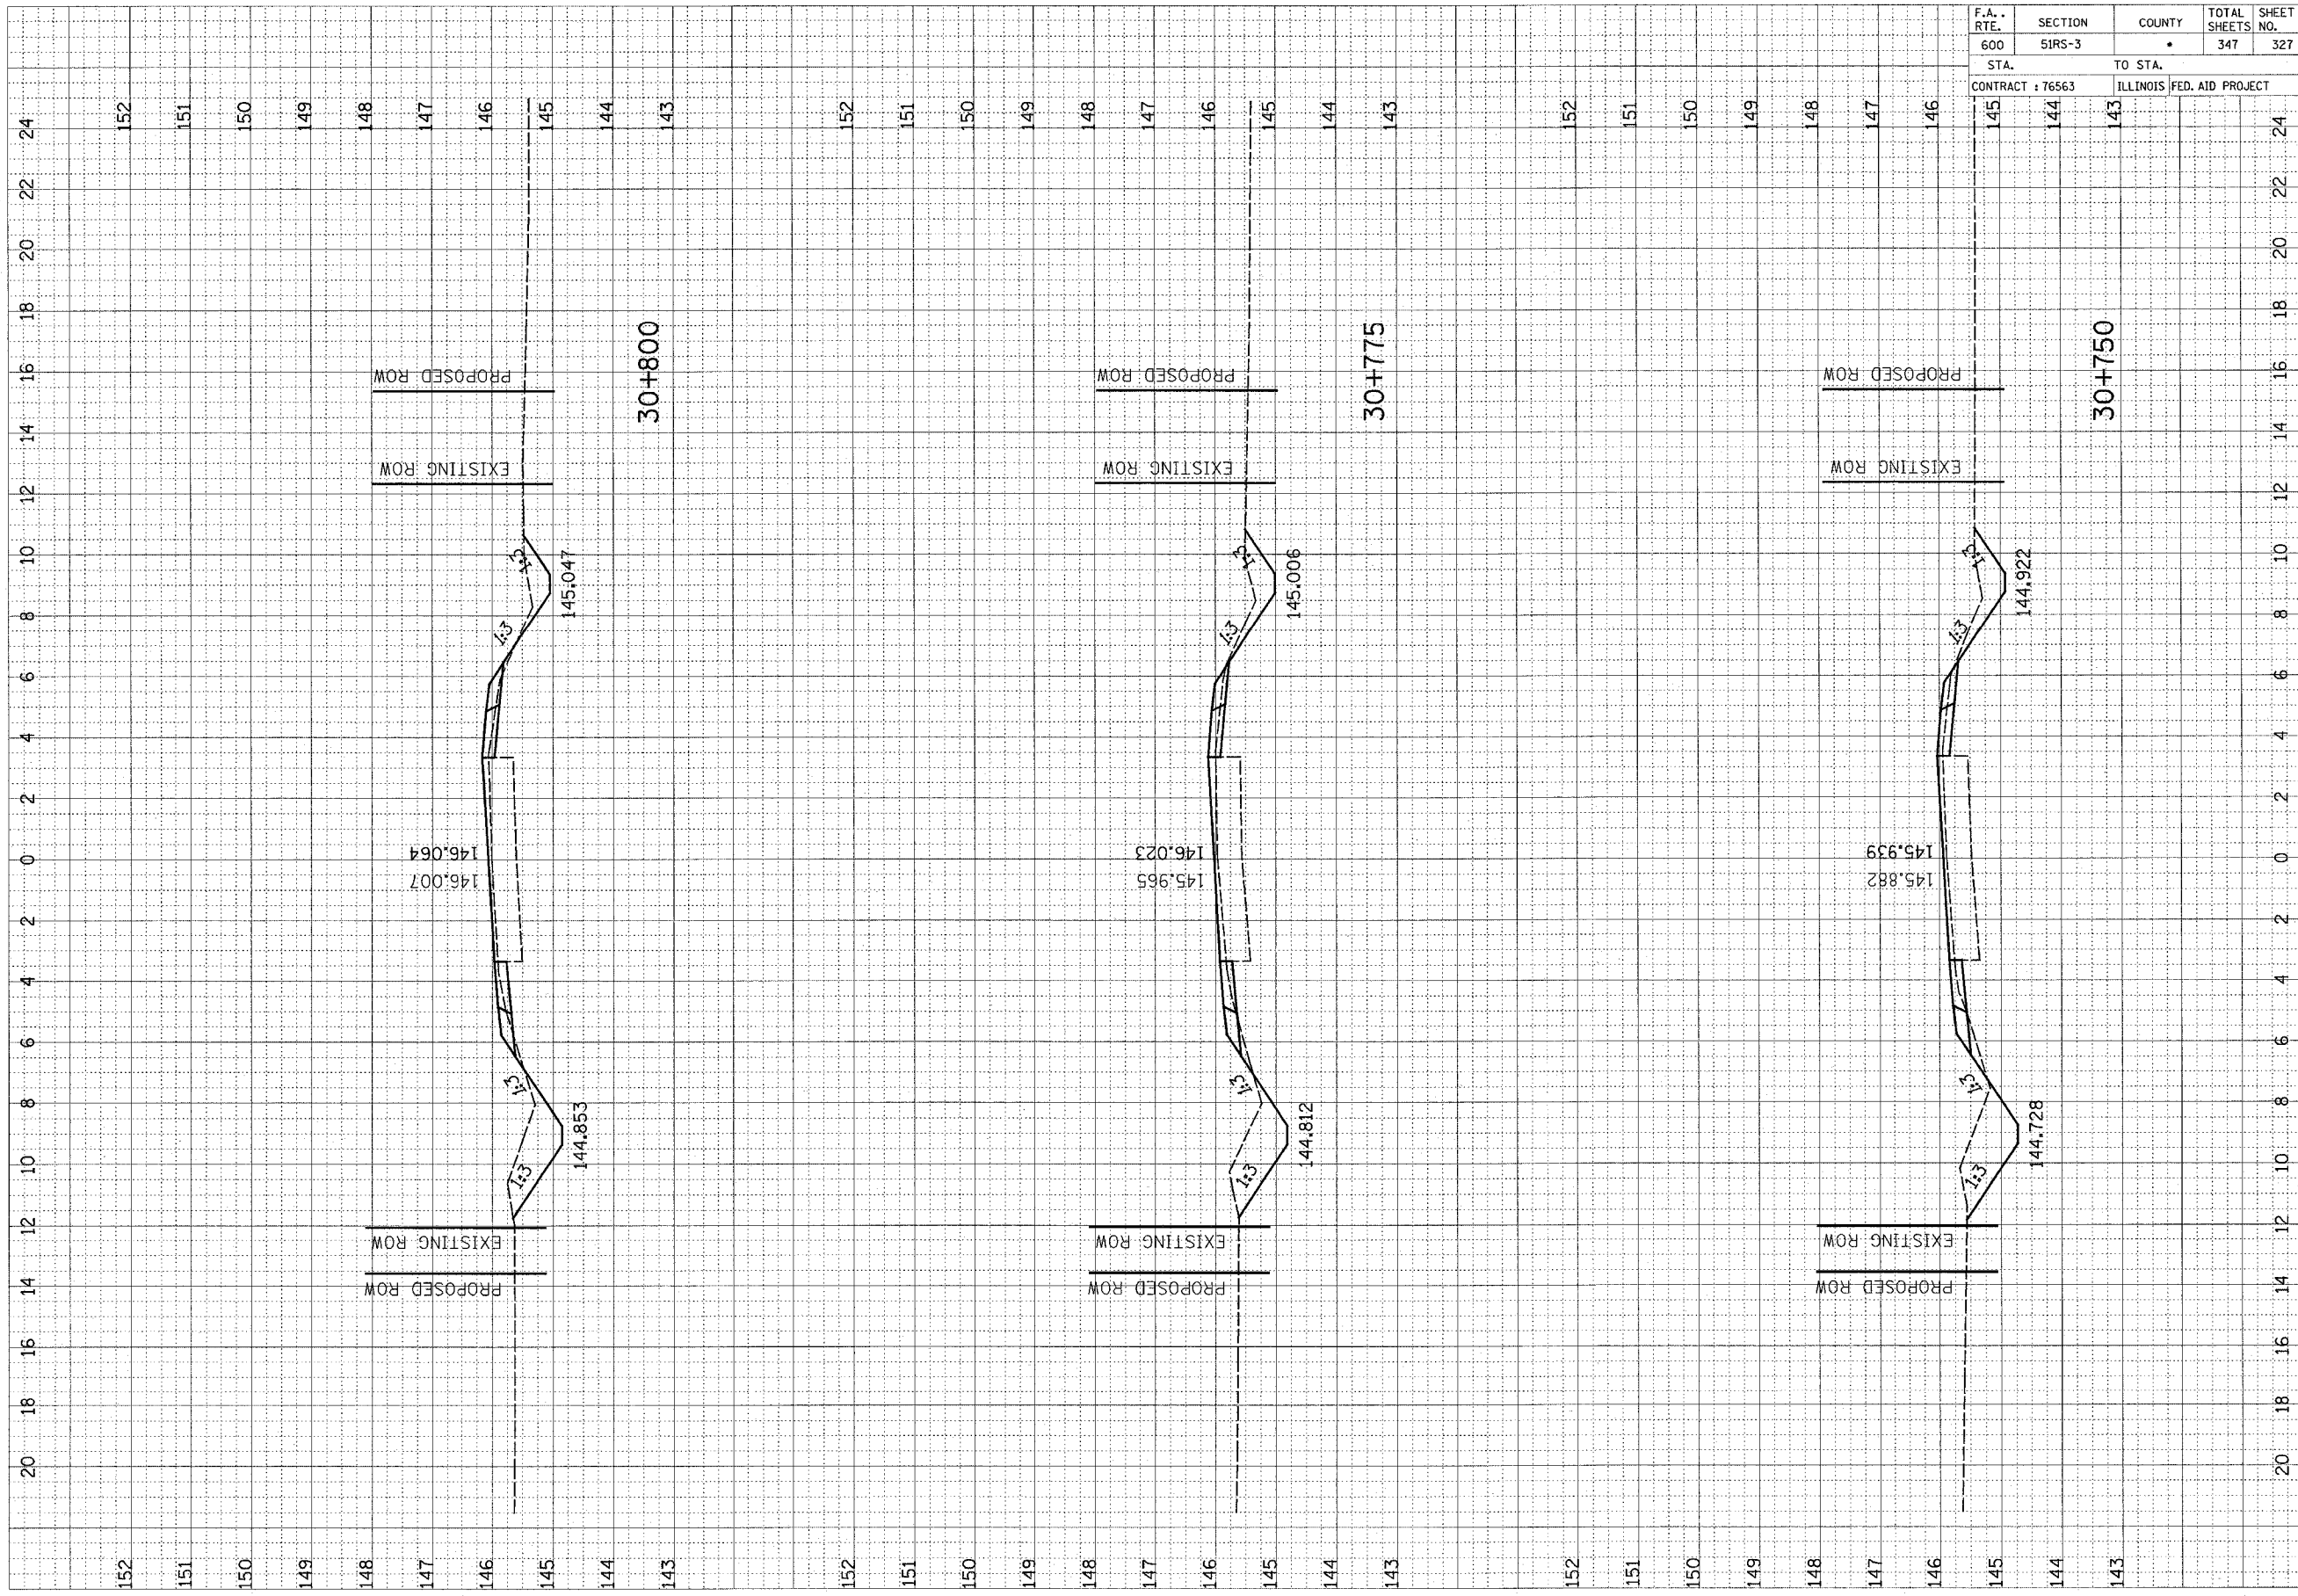




F.A. RTE.	SECTION	COUNTY	TOTAL SHEETS	SHEET NO.
600	51RS-3	•	347	328
CONTRACT : 76563		ILLINOIS FED. AID PROJECT		

FINAL SURVEY	DATE
REVISIONS	BY
NOTED	
PLOTTED	
TEMPLATE	
AREAS CHECKED	


ORIGINAL SURVEY	DATE
REVISIONS	BY
NOTED	
PLOTTED	
TEMPLATE	
AREAS CHECKED	

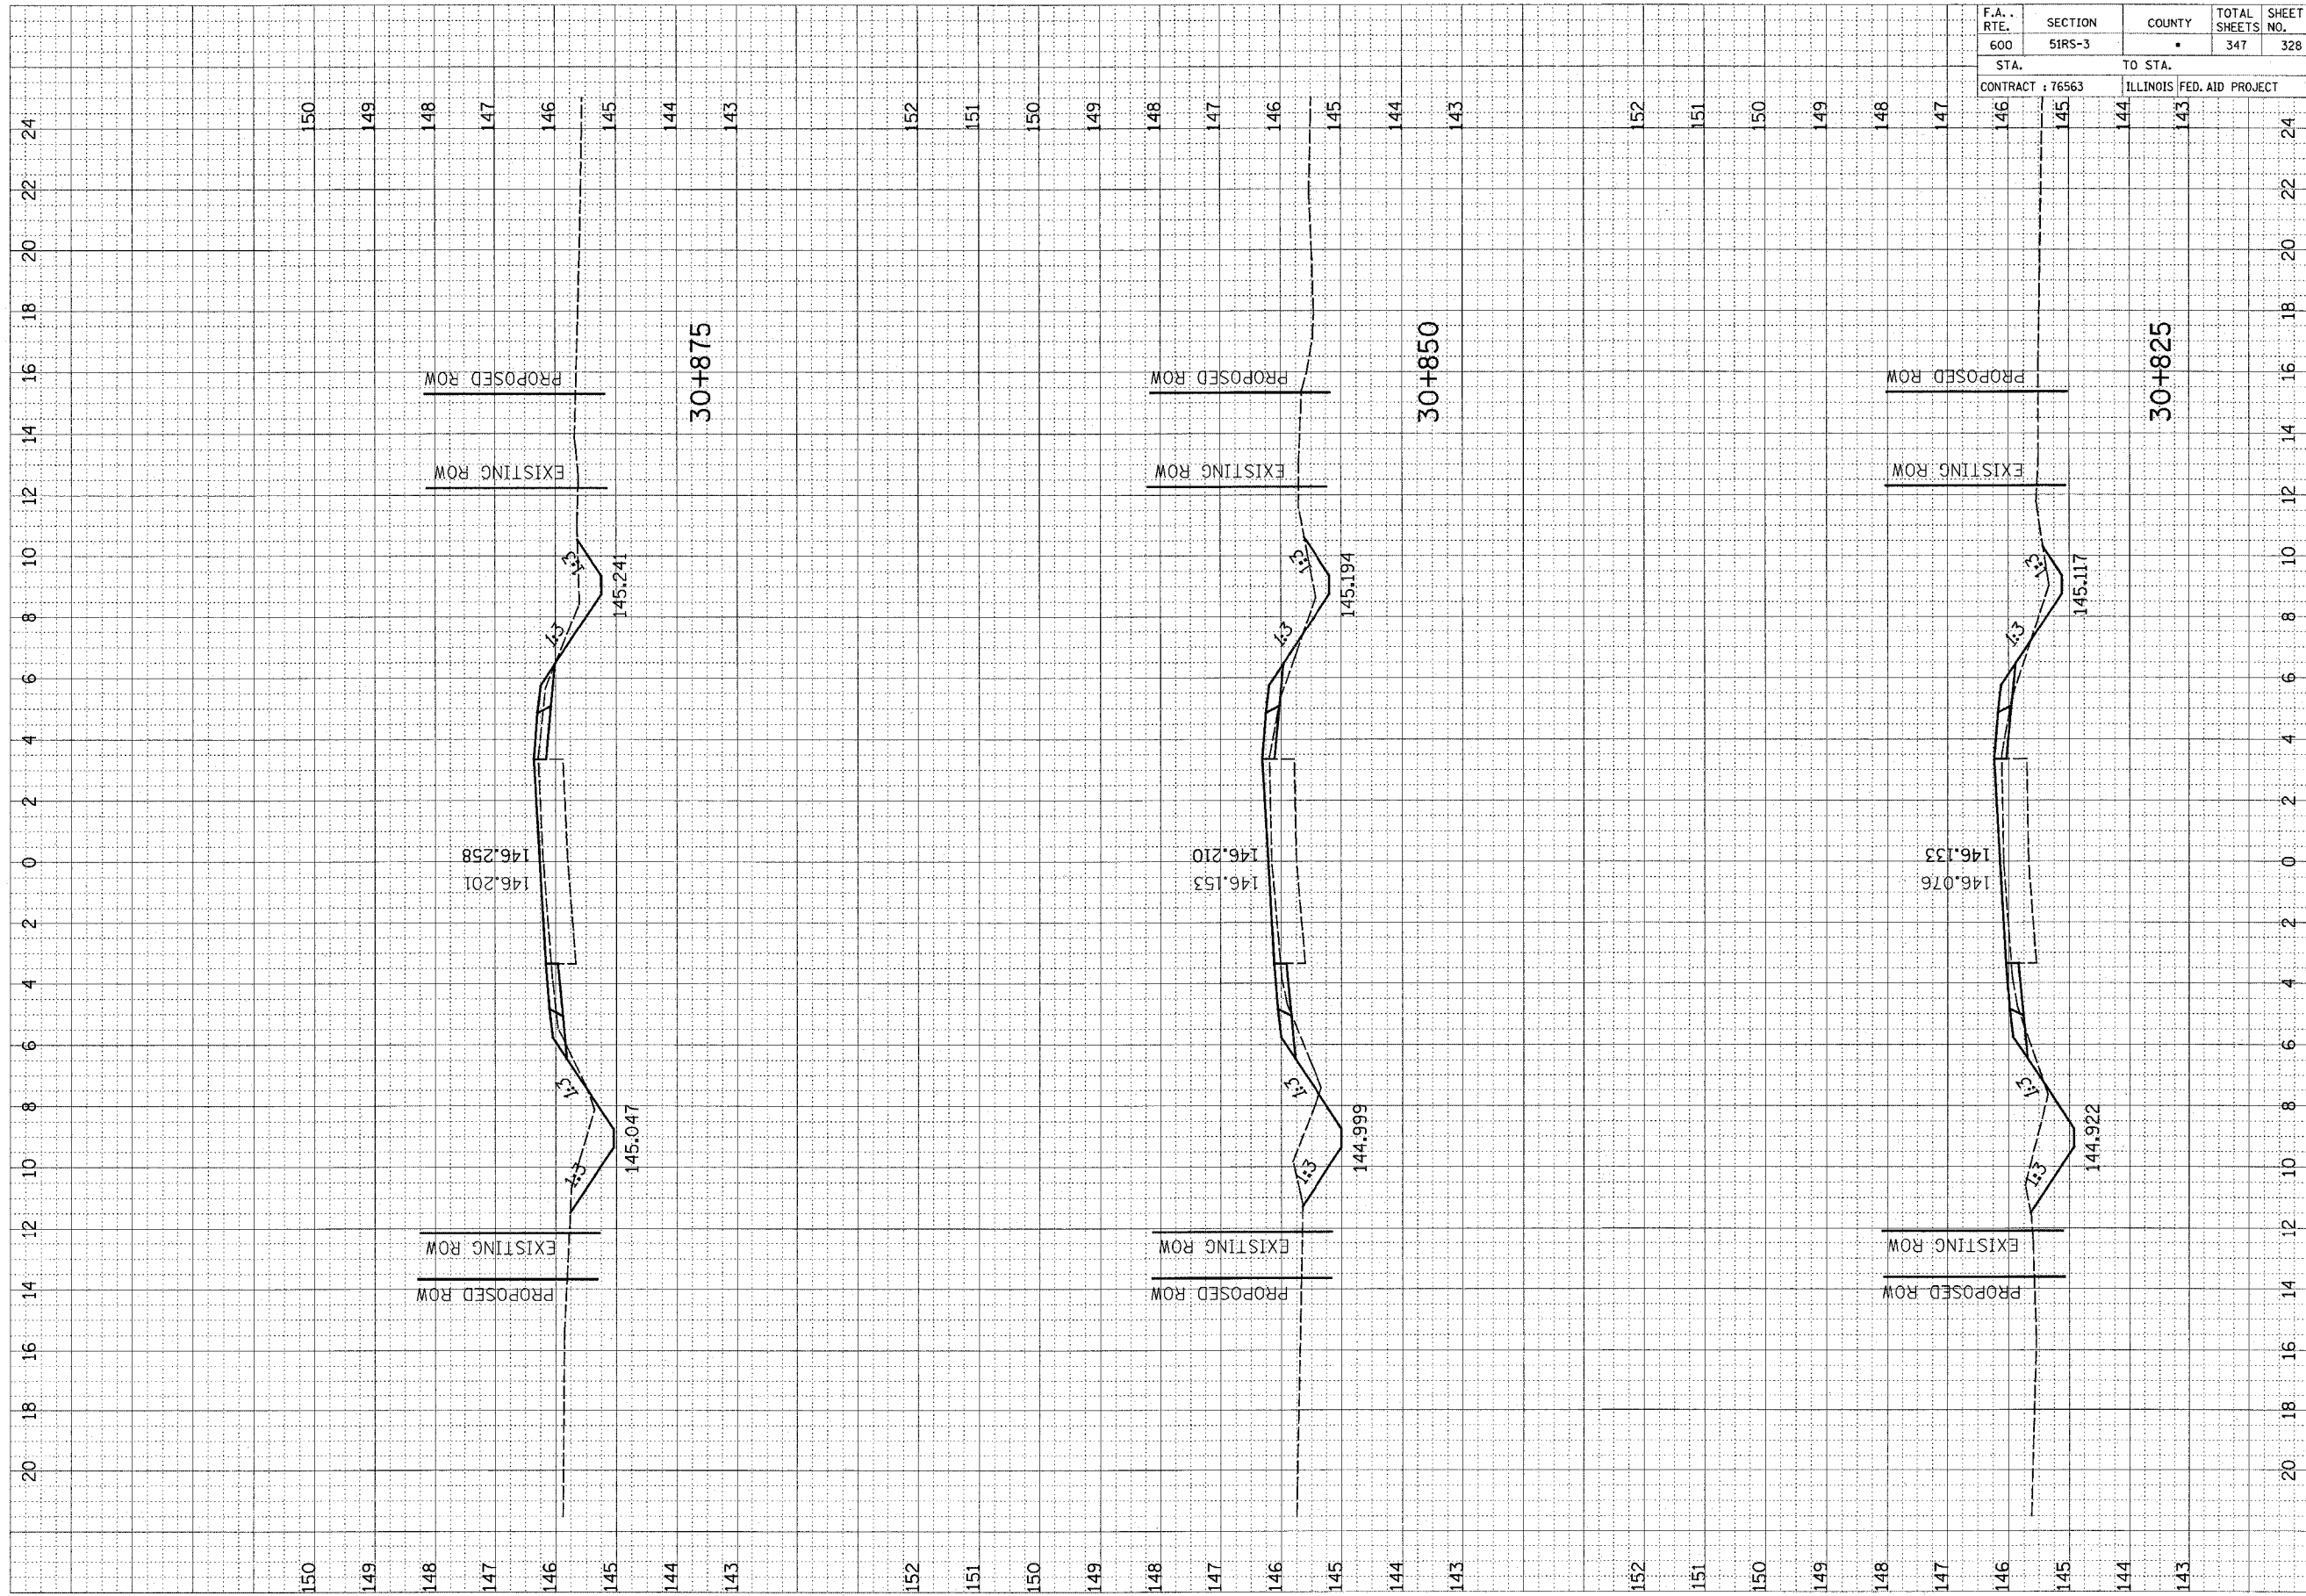


F.A. RTE.	SECTION	COUNTY	TOTAL SHEETS	SHEET NO.
600	51RS-3	•	347	329
STA. 145		TO STA. 143		
CONTRACT : 76563			ILLINOIS FED. AID PROJECT	

FINAL SURVEY	DATE
REVISIONS	BY
NOTED	
PLOTTED	
TEMPLATE	
AREAS CHECKED	

ORIGINAL SURVEY	DATE
REVISIONS	BY
NOTED	
PLOTTED	
TEMPLATE	
AREAS CHECKED	

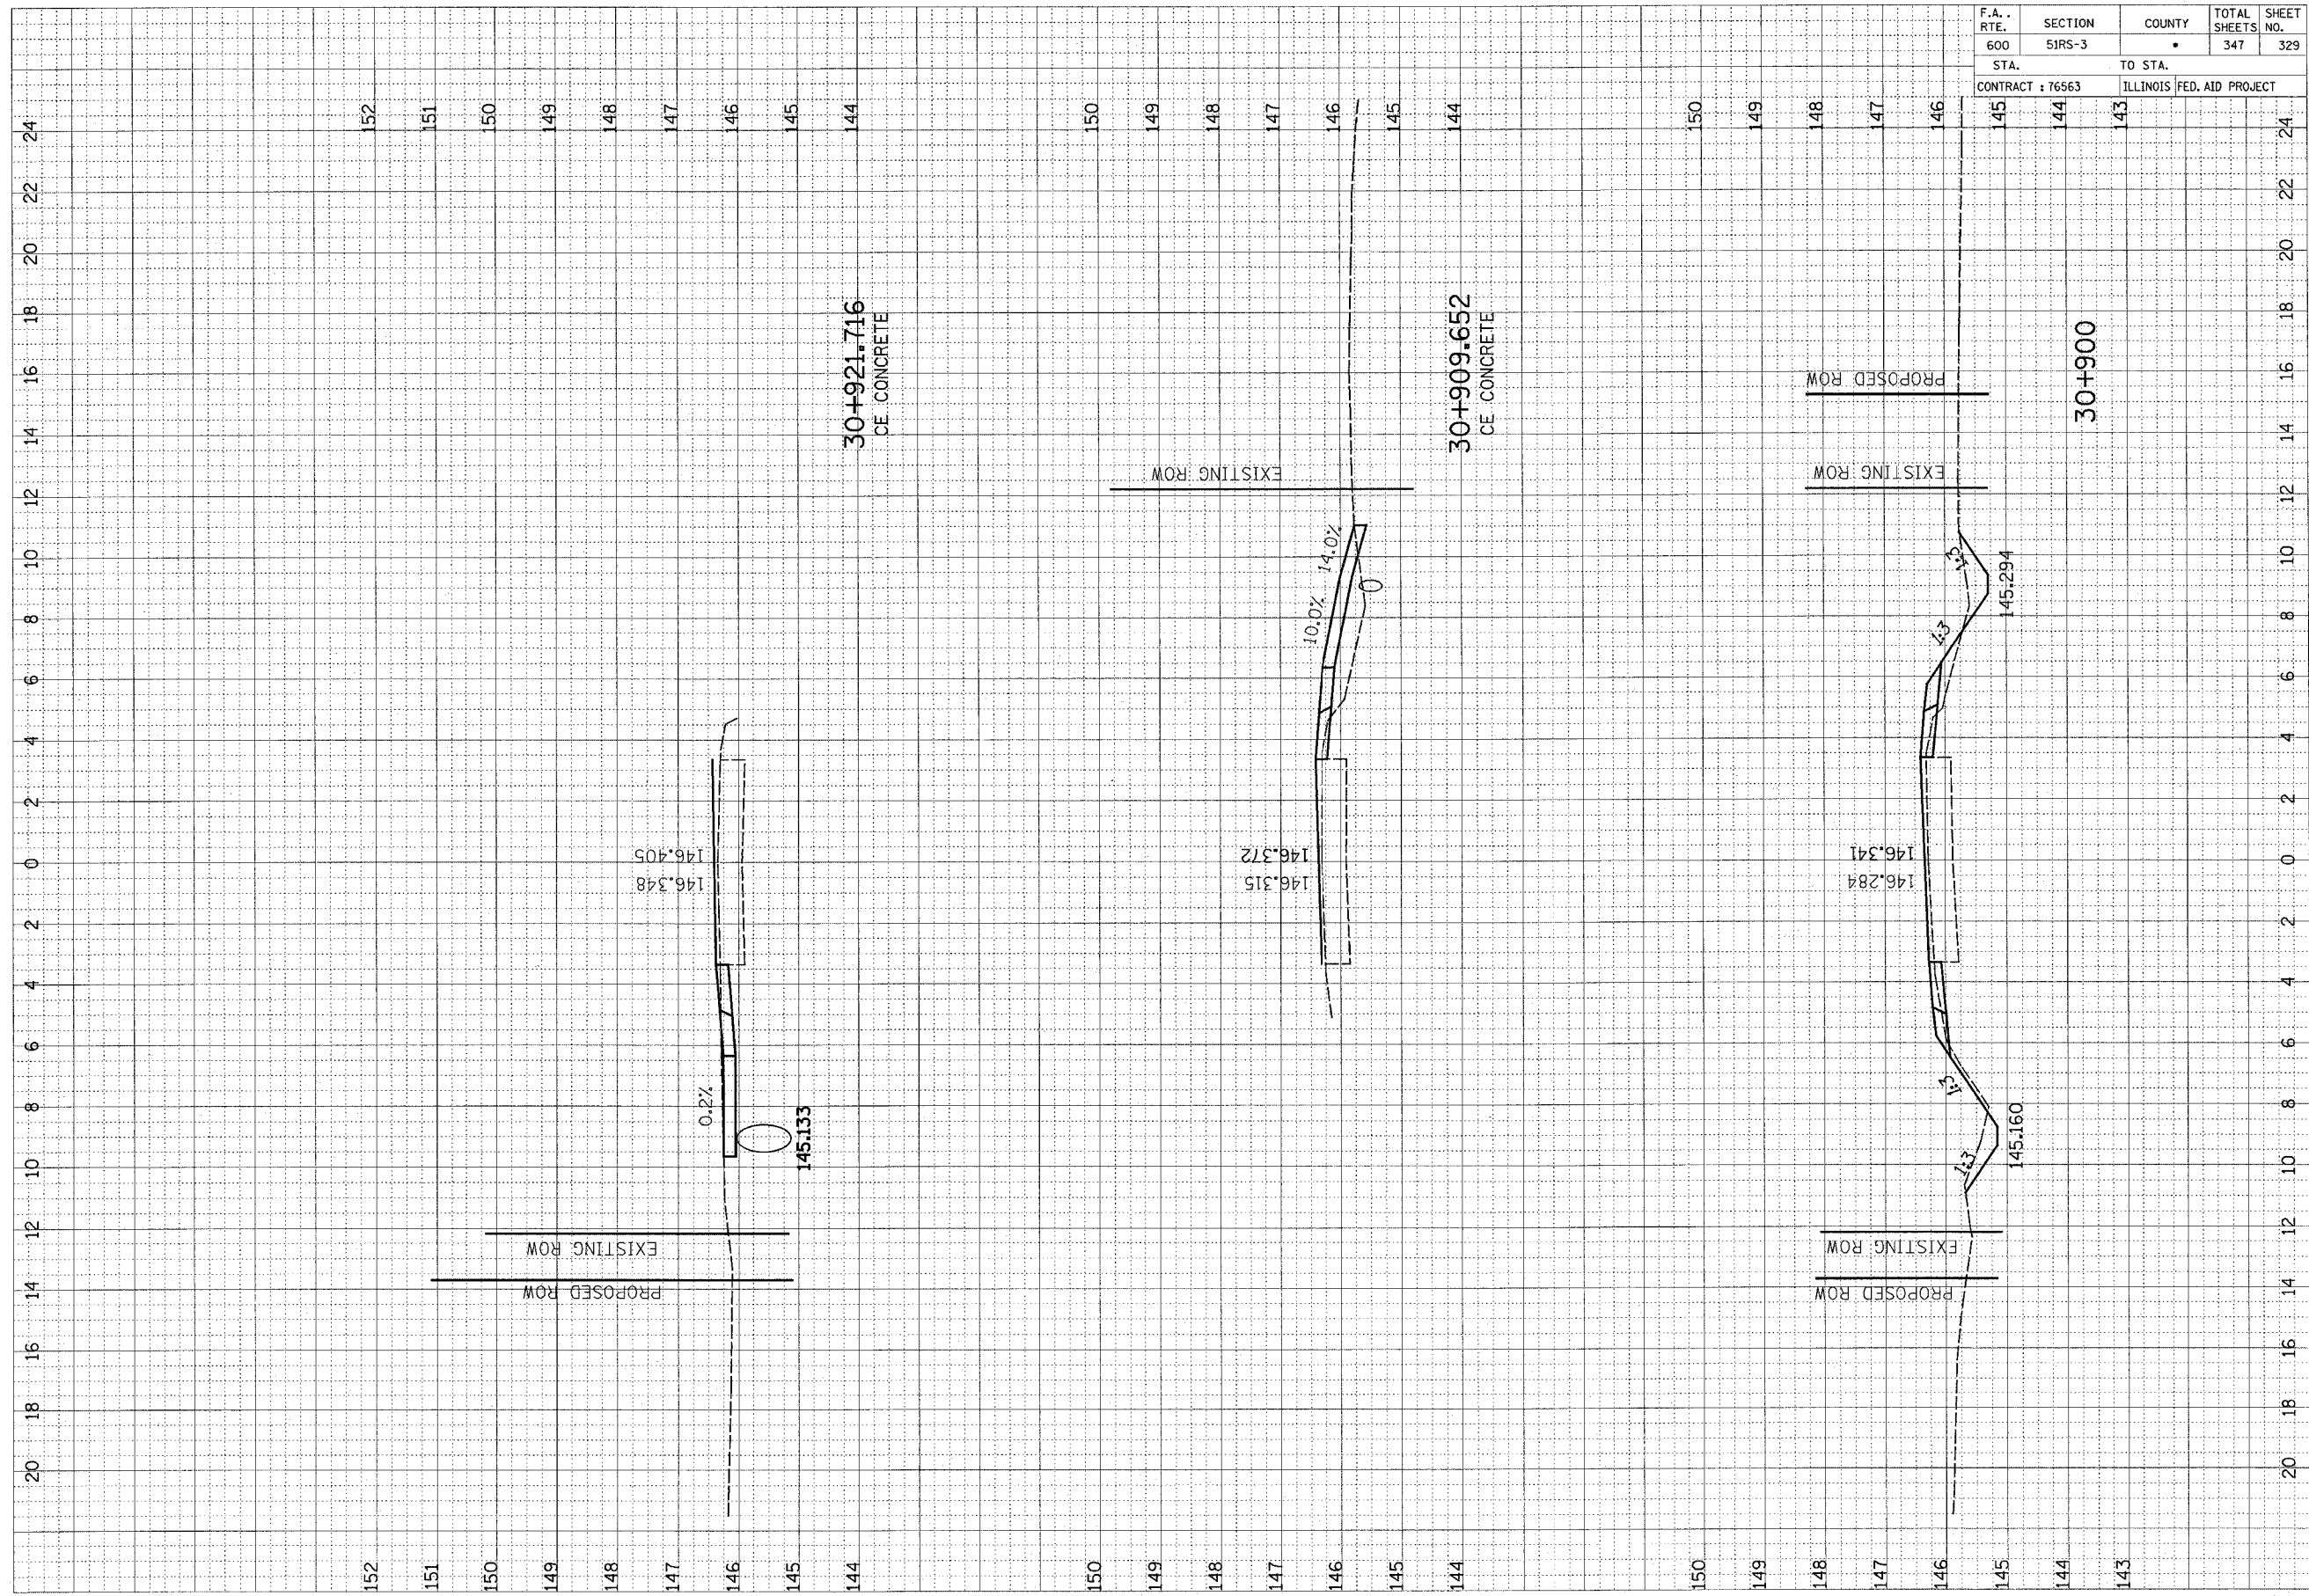

F.A. RTE.	SECTION	COUNTY	TOTAL SHEETS	SHEET NO.
600	51RS-3		347	330
STA. 146		TO STA. 144		
CONTRACT : 76563		ILLINOIS FED. AID PROJECT		

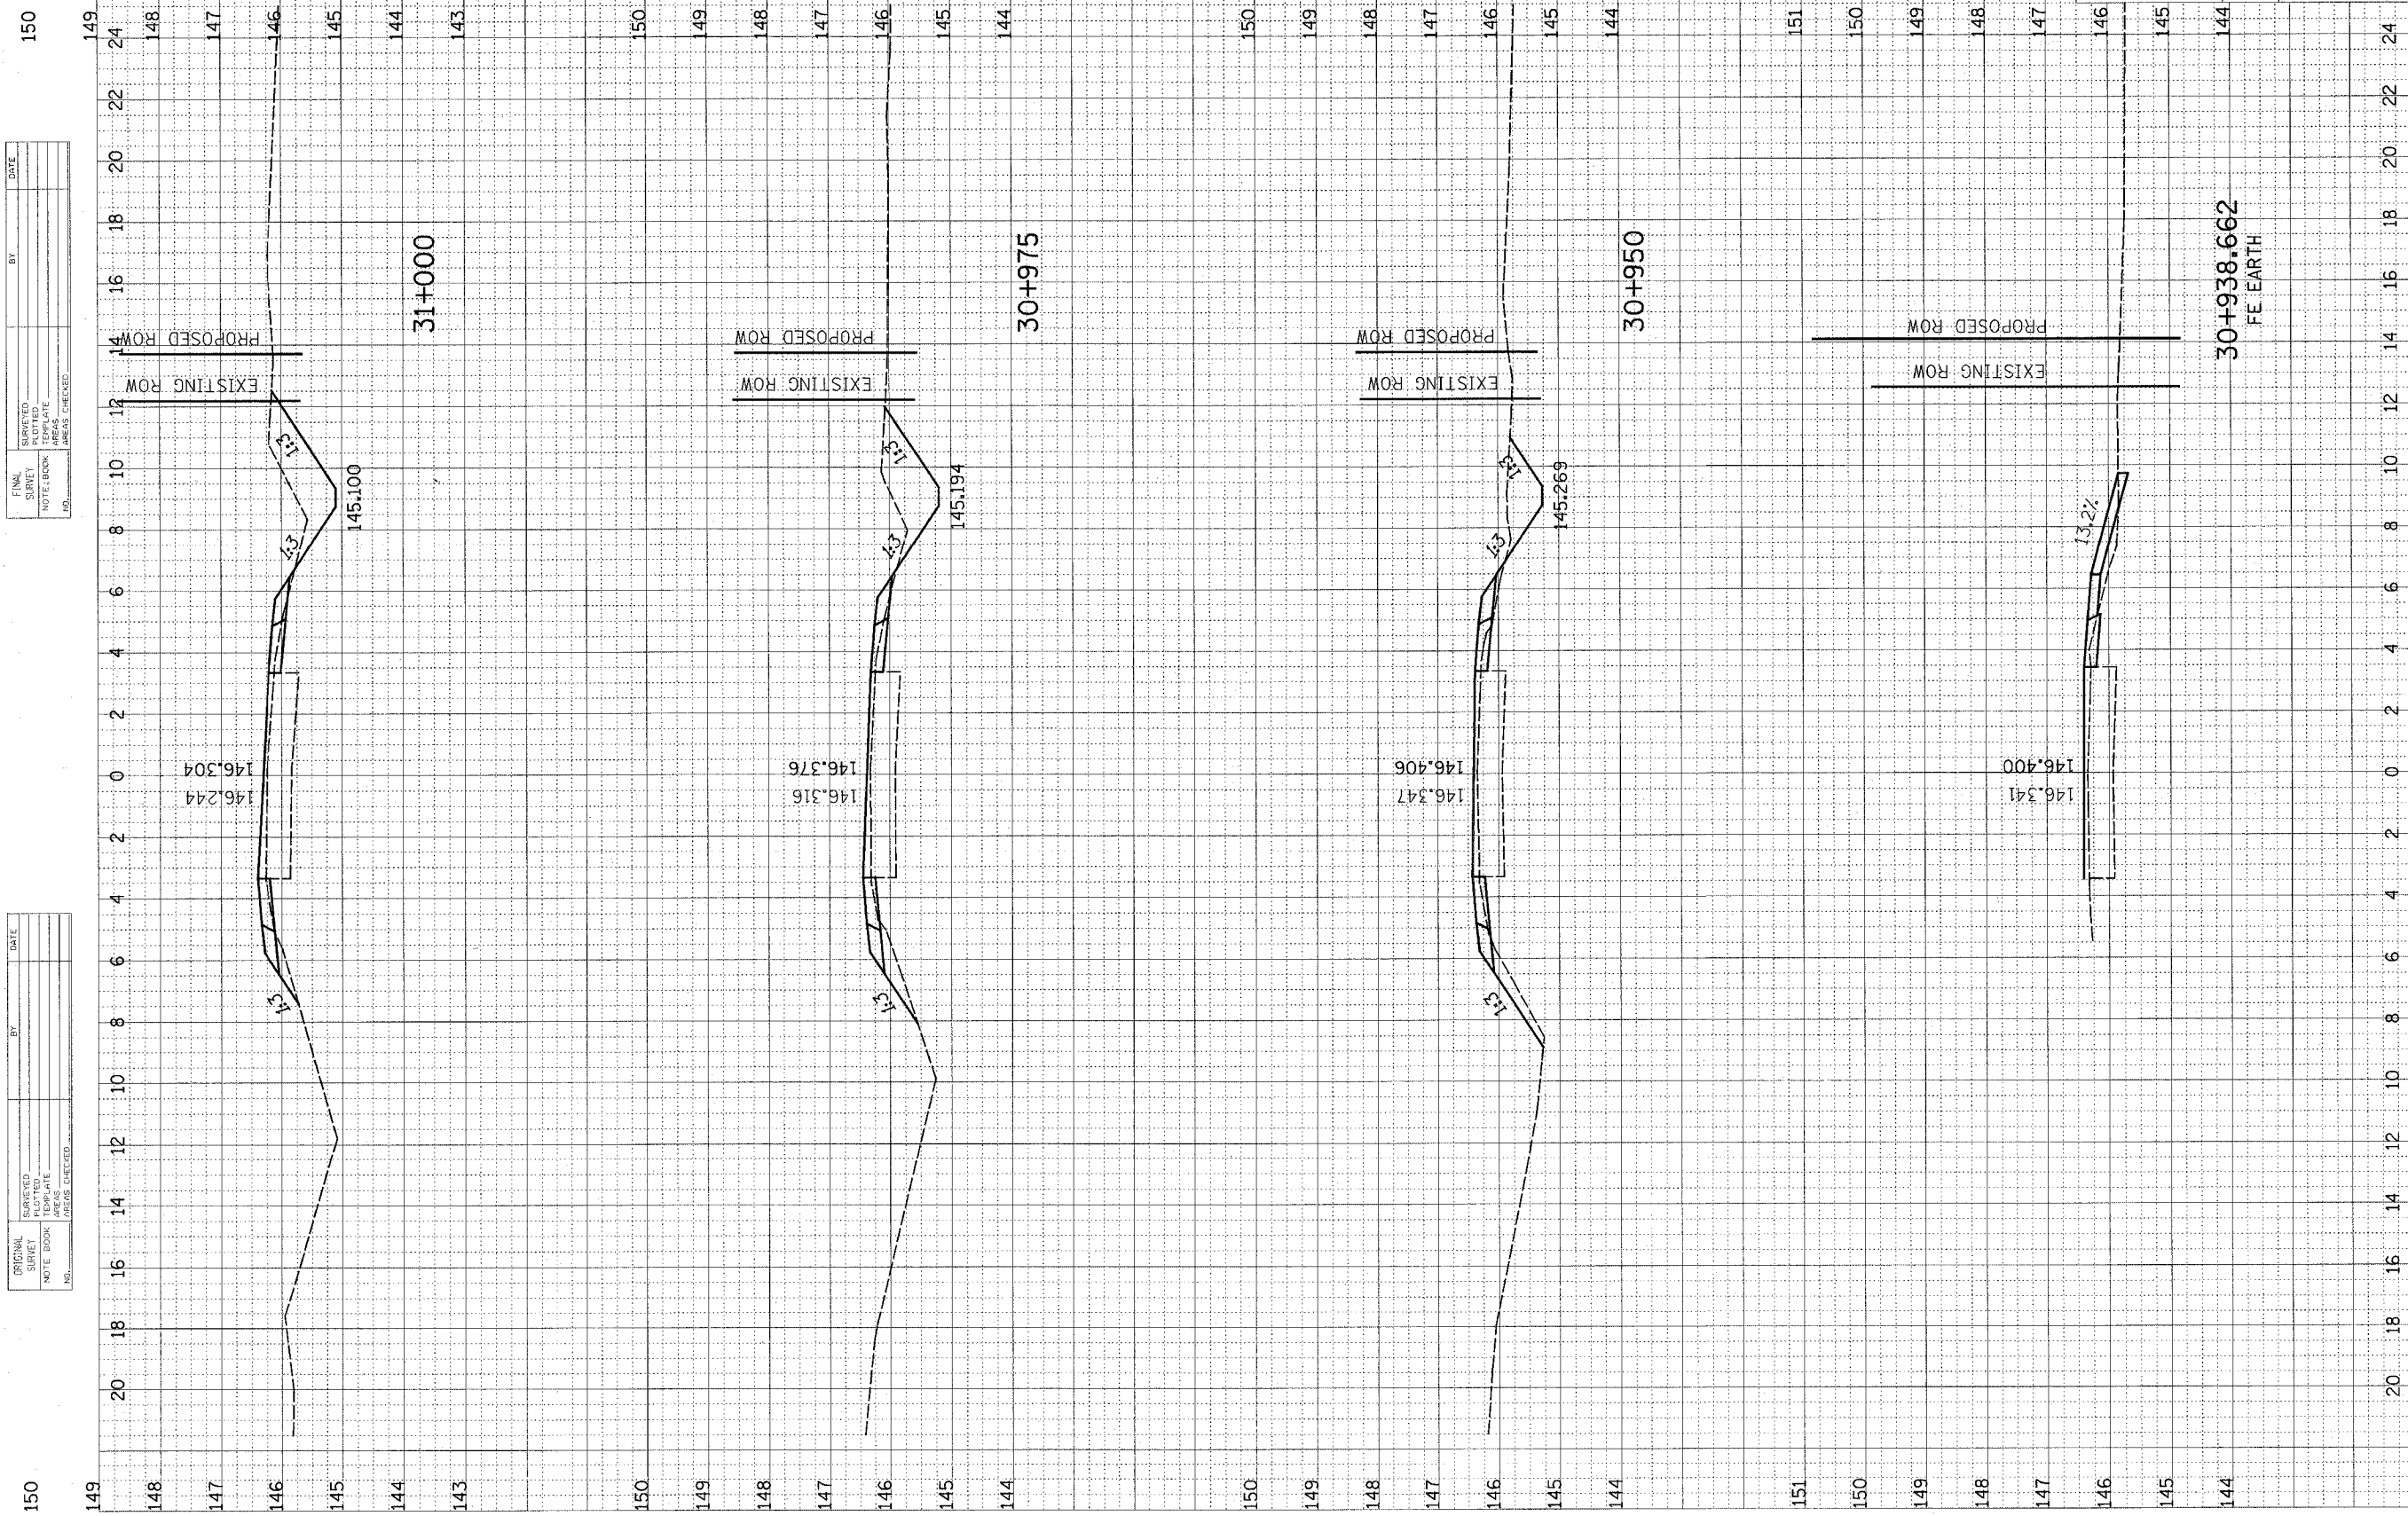

150

FINAL SURVEY	SURVEYED	DATE
NOTE BOOK	PLOTTED	BY
AREAS CHECKED	DATE	


150

ORIGINAL SURVEY	SURVEYED	DATE
NOTE BOOK	PLOTTED	BY
AREAS CHECKED	DATE	

F.A. RTE.	SECTION	COUNTY	TOTAL SHEETS	SHEET NO.
600	51RS-3	•	347	331
STA. 145		TO STA. 143		
CONTRACT : 76563			ILLINOIS FED. AID PROJECT	

FINAL SURVEY	SURVEYED	BY	DATE
NOTE BOOK	PLOTTED		
NO.	TEMPLATE		
	AREAS CHECKED		

ORIGINAL SURVEY	SURVEYED	BY	DATE
NOTE BOOK	PLOTTED		
NO.	TEMPLATE		
	AREAS CHECKED		

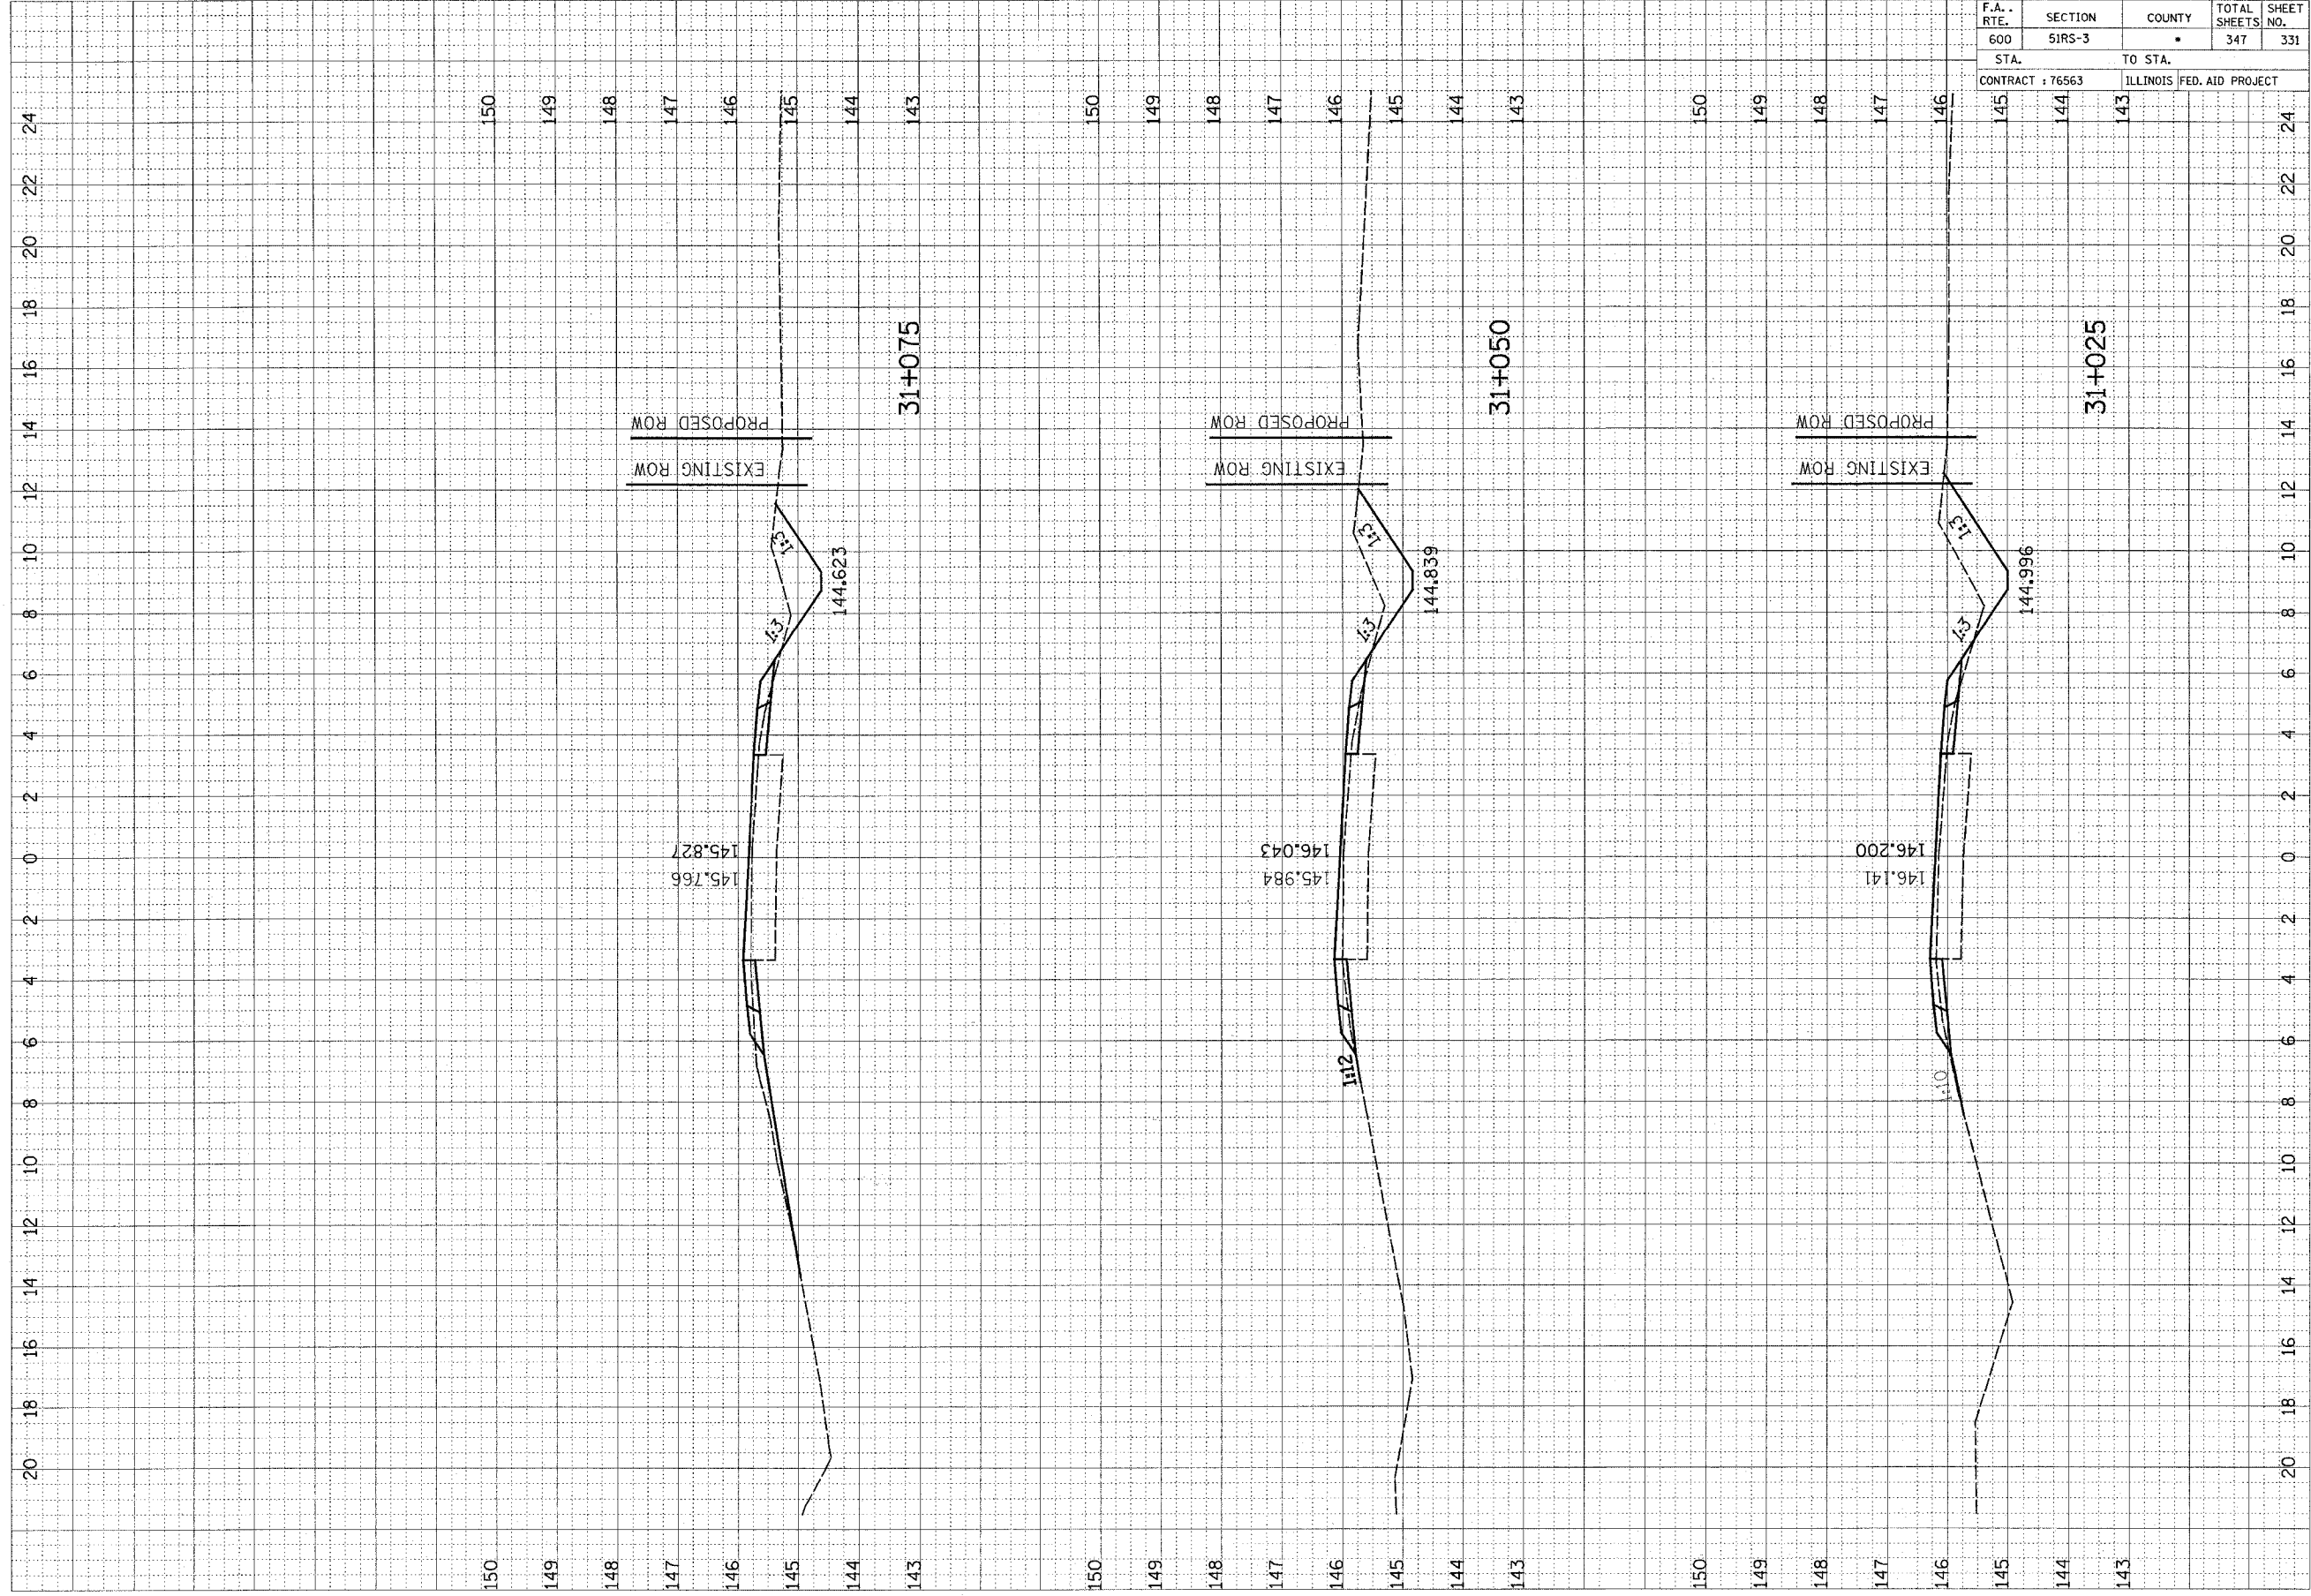

24
22
20
18
16
14
12
10
8
6
4
2
0
2
4
6
8
10
12
14
16
18
20

150
149
148
147
146
145
144
143

150
149
148
147
146
145
144
143

150
149
148
147
146
145
144
143

31+075

31+050

31+025

EXISTING ROW
PROPOSED ROW

EXISTING ROW
PROPOSED ROW

EXISTING ROW
PROPOSED ROW

145.766
145.827

145.984
146.043

146.141
146.200

1:1
1:1
144.623

1:1
1:1
144.839

1:1
1:1
144.996


1:1.2

1:1

F.A. RTE.	SECTION	COUNTY	TOTAL SHEETS	SHEET NO.
600	51RS-3	•	347	332
STA.		TO STA.		
CONTRACT : 76563		ILLINOIS FED. AID PROJECT		
146	145	144	143	24

DATE	BY

DATE	BY

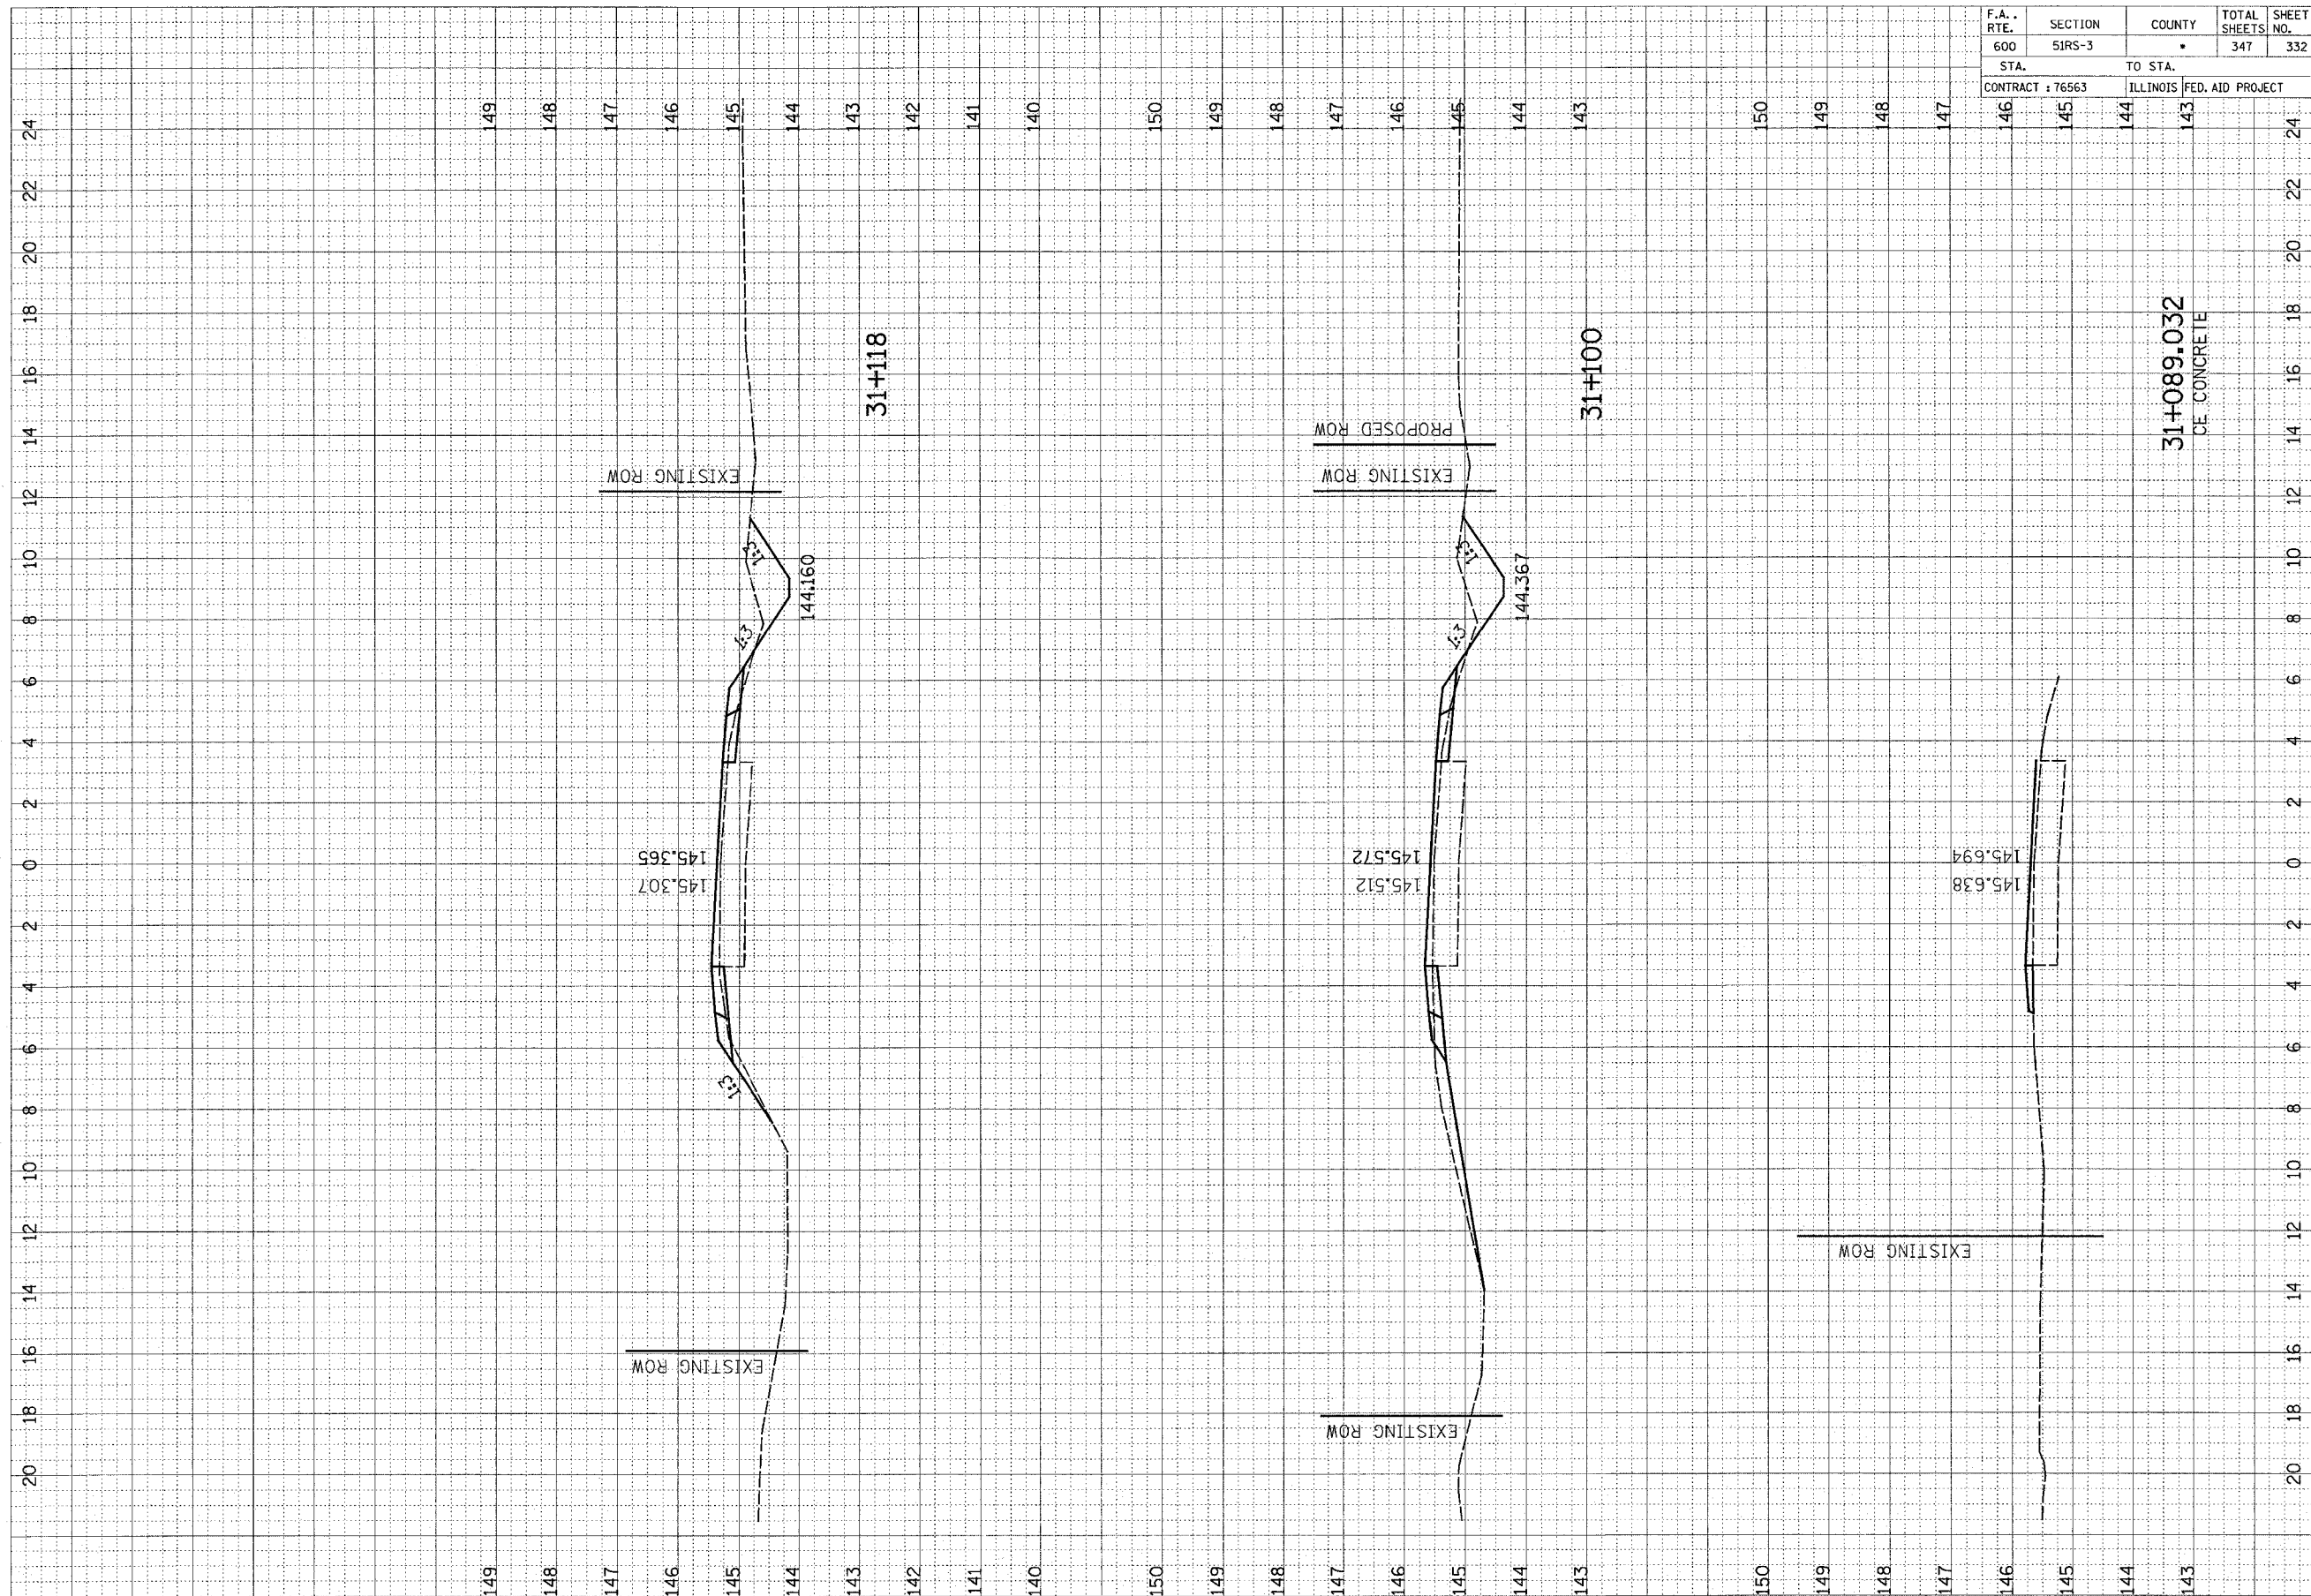

31+089.032
CE CONCRETE


F.A. RTE.	SECTION	COUNTY	TOTAL SHEETS	SHEET NO.

STA.	TO STA.
142	140

CONTRACT : 76563 ILLINOIS FED. AID PROJECT

FINAL SURVEY	REVISIONS	DATE
NOTE BOOK NO.	PLOTTED	BY
	TEMPERATURE	
	AREAS CHECKED	

ORIGINAL SURVEY	REVISIONS	DATE
NOTE BOOK NO.	PLOTTED	BY
	TEMPERATURE	
	AREAS CHECKED	

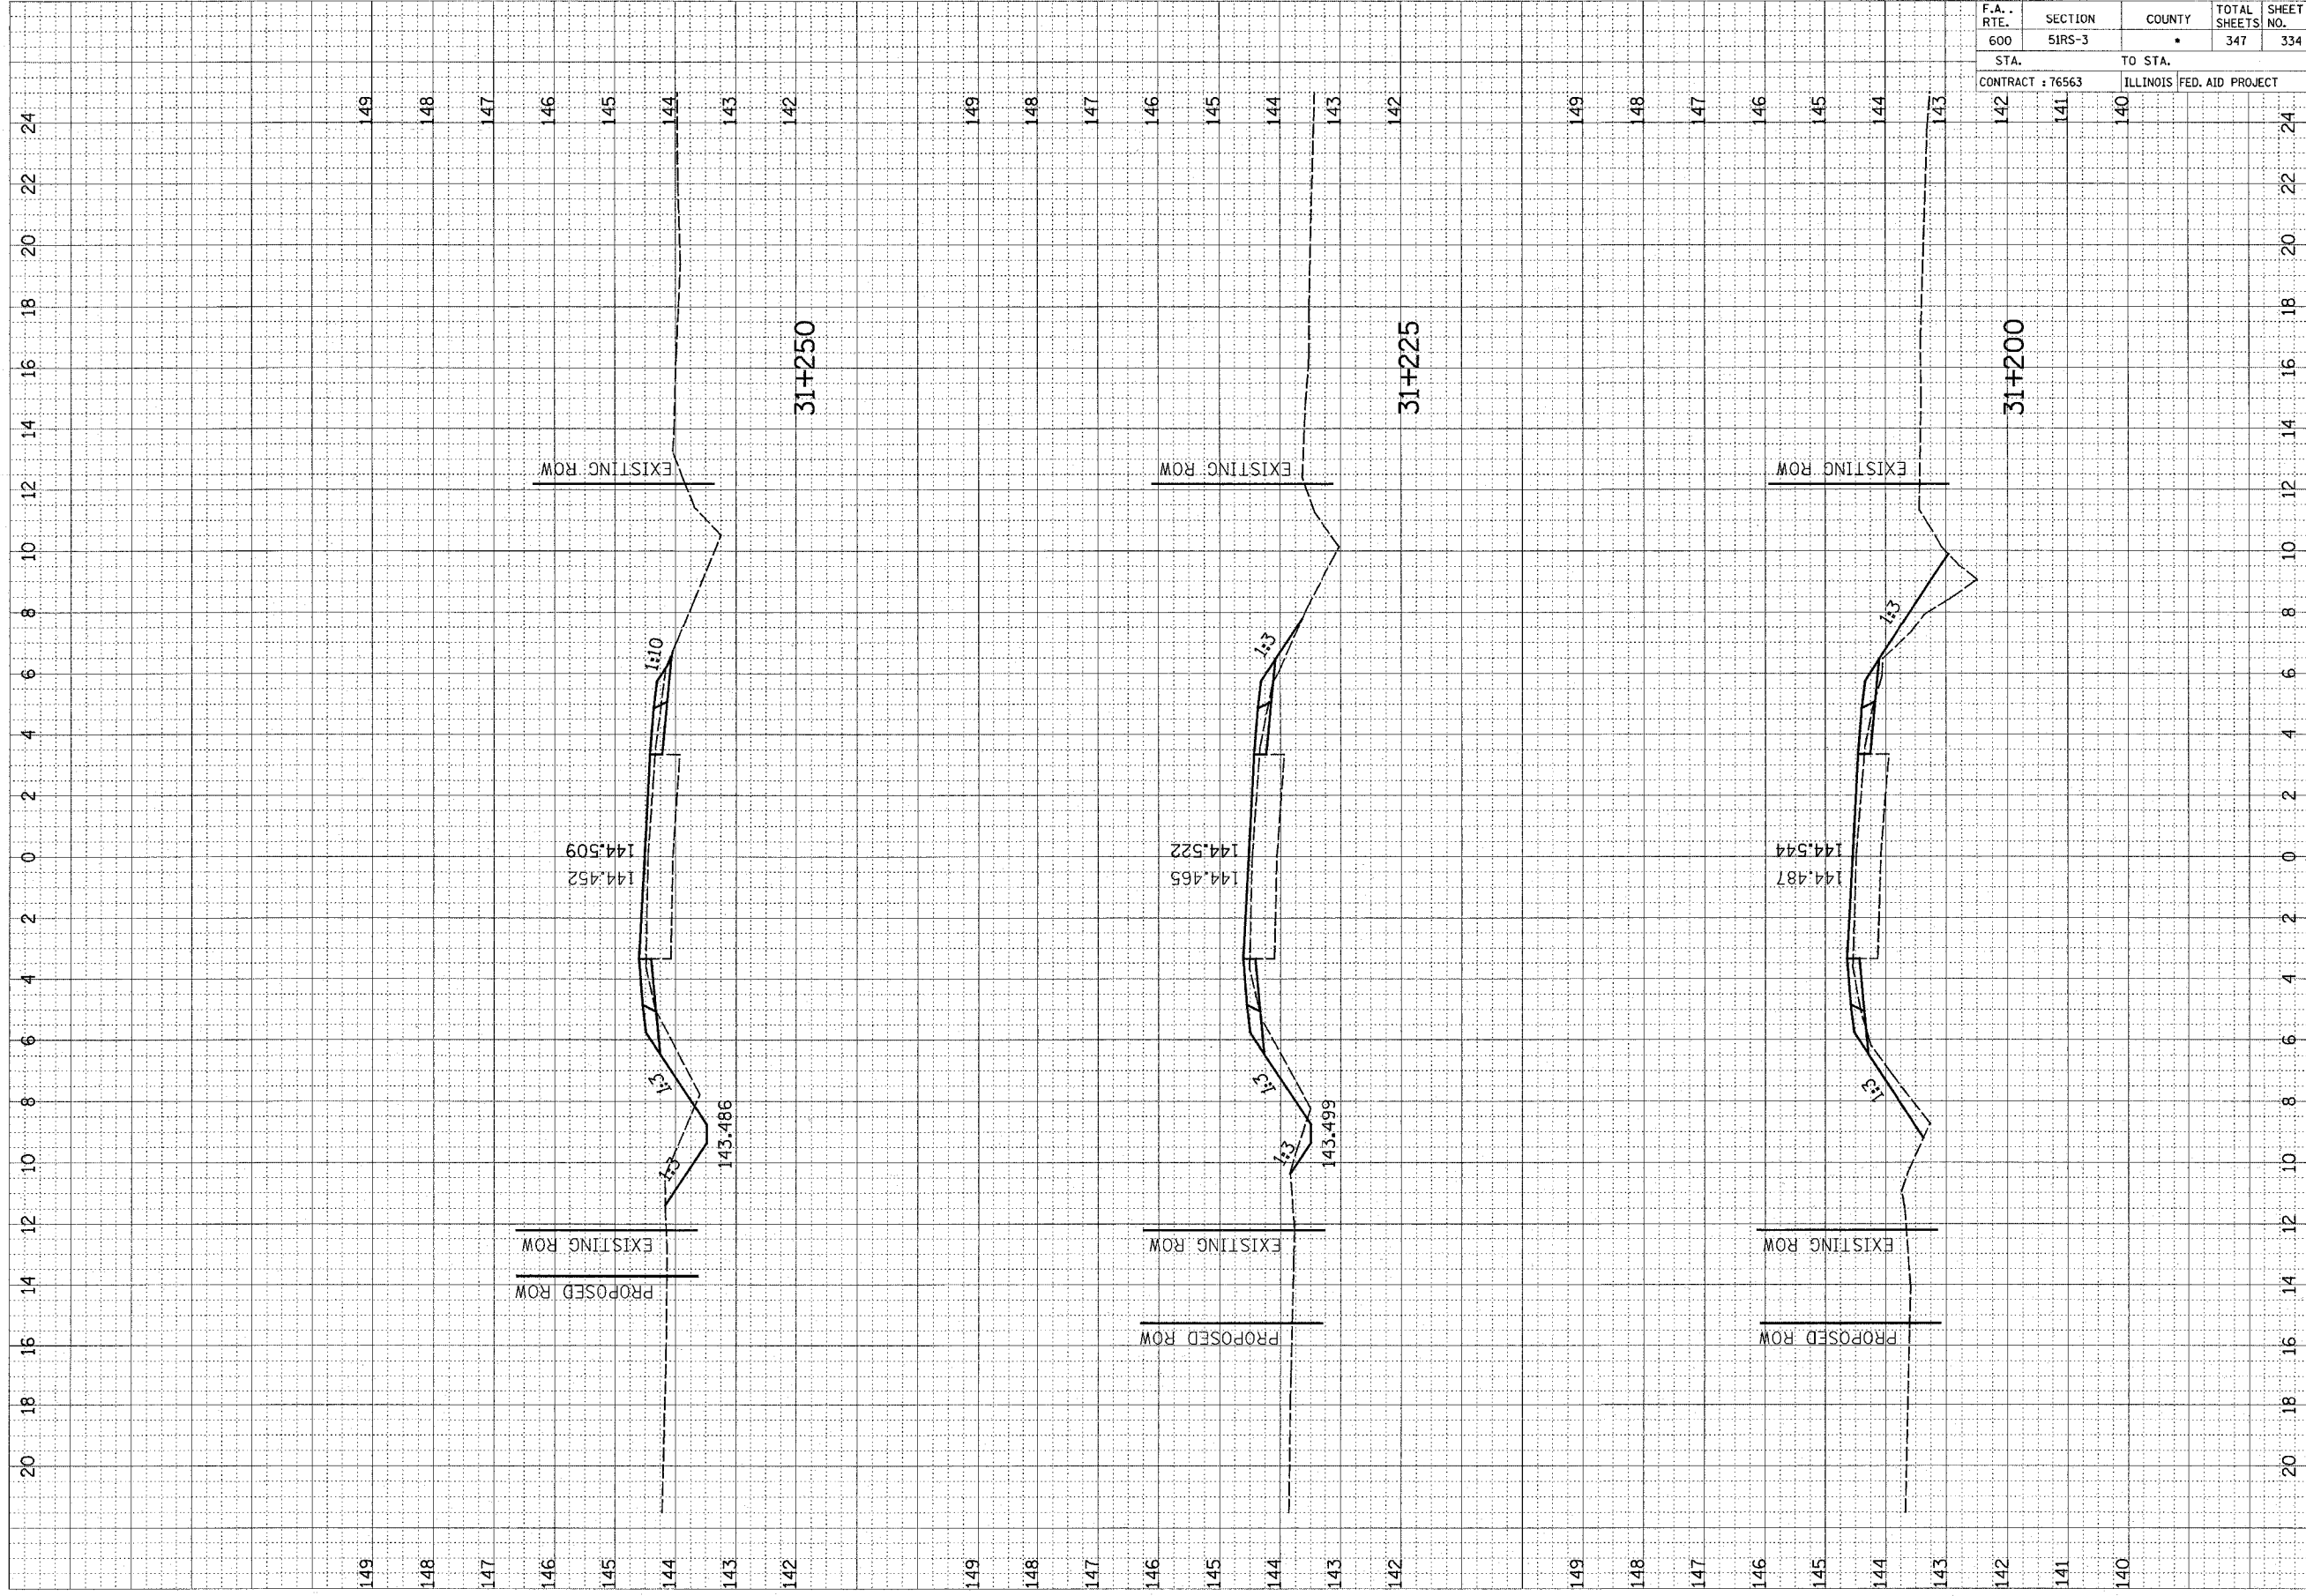

F.A. RTE.	SECTION	COUNTY	TOTAL SHEETS	SHEET NO.
600	5IRS-3	•	347	335
STA.		TO STA.		
CONTRACT : 76563		ILLINOIS FED. AID PROJECT		
145	144	143	142	24

149

FINAL SURVEY	SURVEYED	DATE
NOTE BOOK NO.	PLOTTED	BY
AREAS CHECKED	REPLATE	

148

24

147

146

145

144

143

142

149

148

147

146

145

144

143

142


































































































































































































































































































1

F.A. RTE.	SECTION	COUNTY	TOTAL SHEETS	SHEET NO.
600	51RS-3	•	347	336
CONTRACT : 76563		ILLINOIS FED. AID PROJECT		

FINAL SURVEY	SURVEYED	DATE
NO. _____	PLOTTED	BY _____
DATE _____	AREAS CHECKED	

ORIGINAL SURVEY	SURVEYED	DATE
NO. _____	PLOTTED	BY _____
DATE _____	AREAS CHECKED	

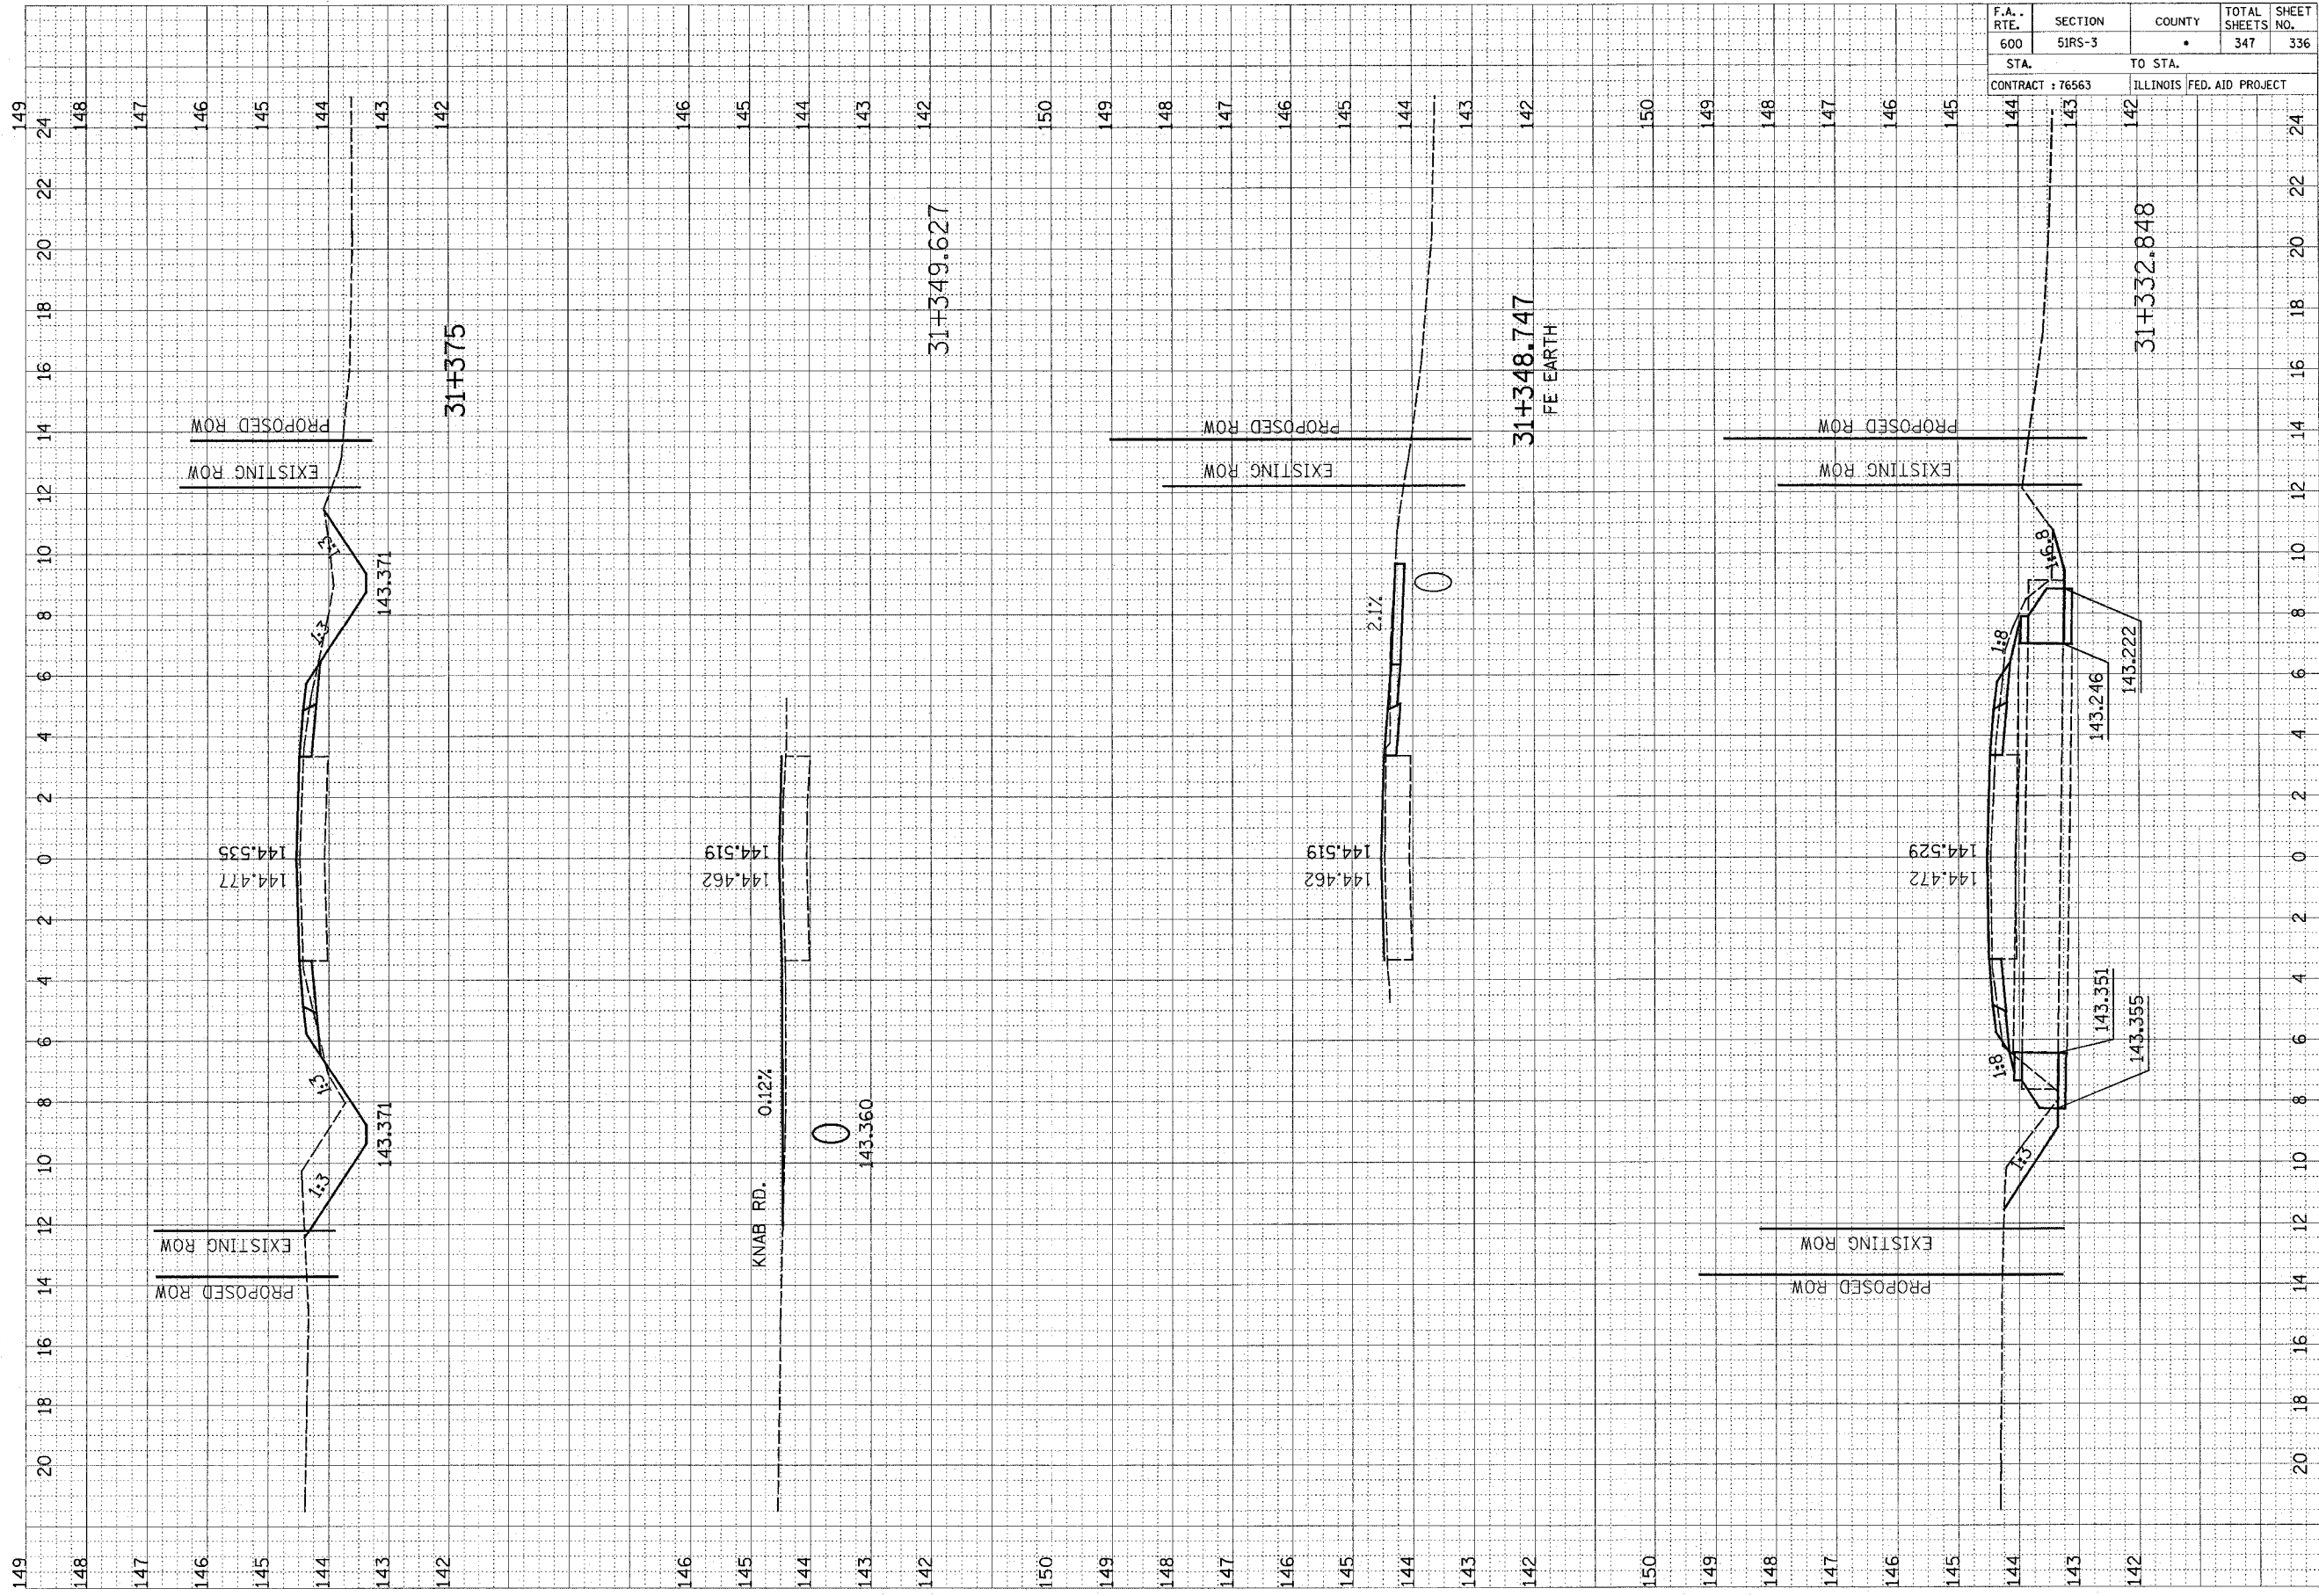

31+375

31+348.747
FE EARTH

31+332.848

KNAB RD. 0.12%


2.1%

0

FINAL SURVEY	SUBMITTED	BY	DATE
NOTE BOOK	TEMPLATE		
AREAS	CHECKED		
NO.			

ORIGINAL SURVEY	SUBMITTED	BY	DATE
NOTE BOOK	TEMPLATE		
AREAS	CHECKED		
NO.			

149

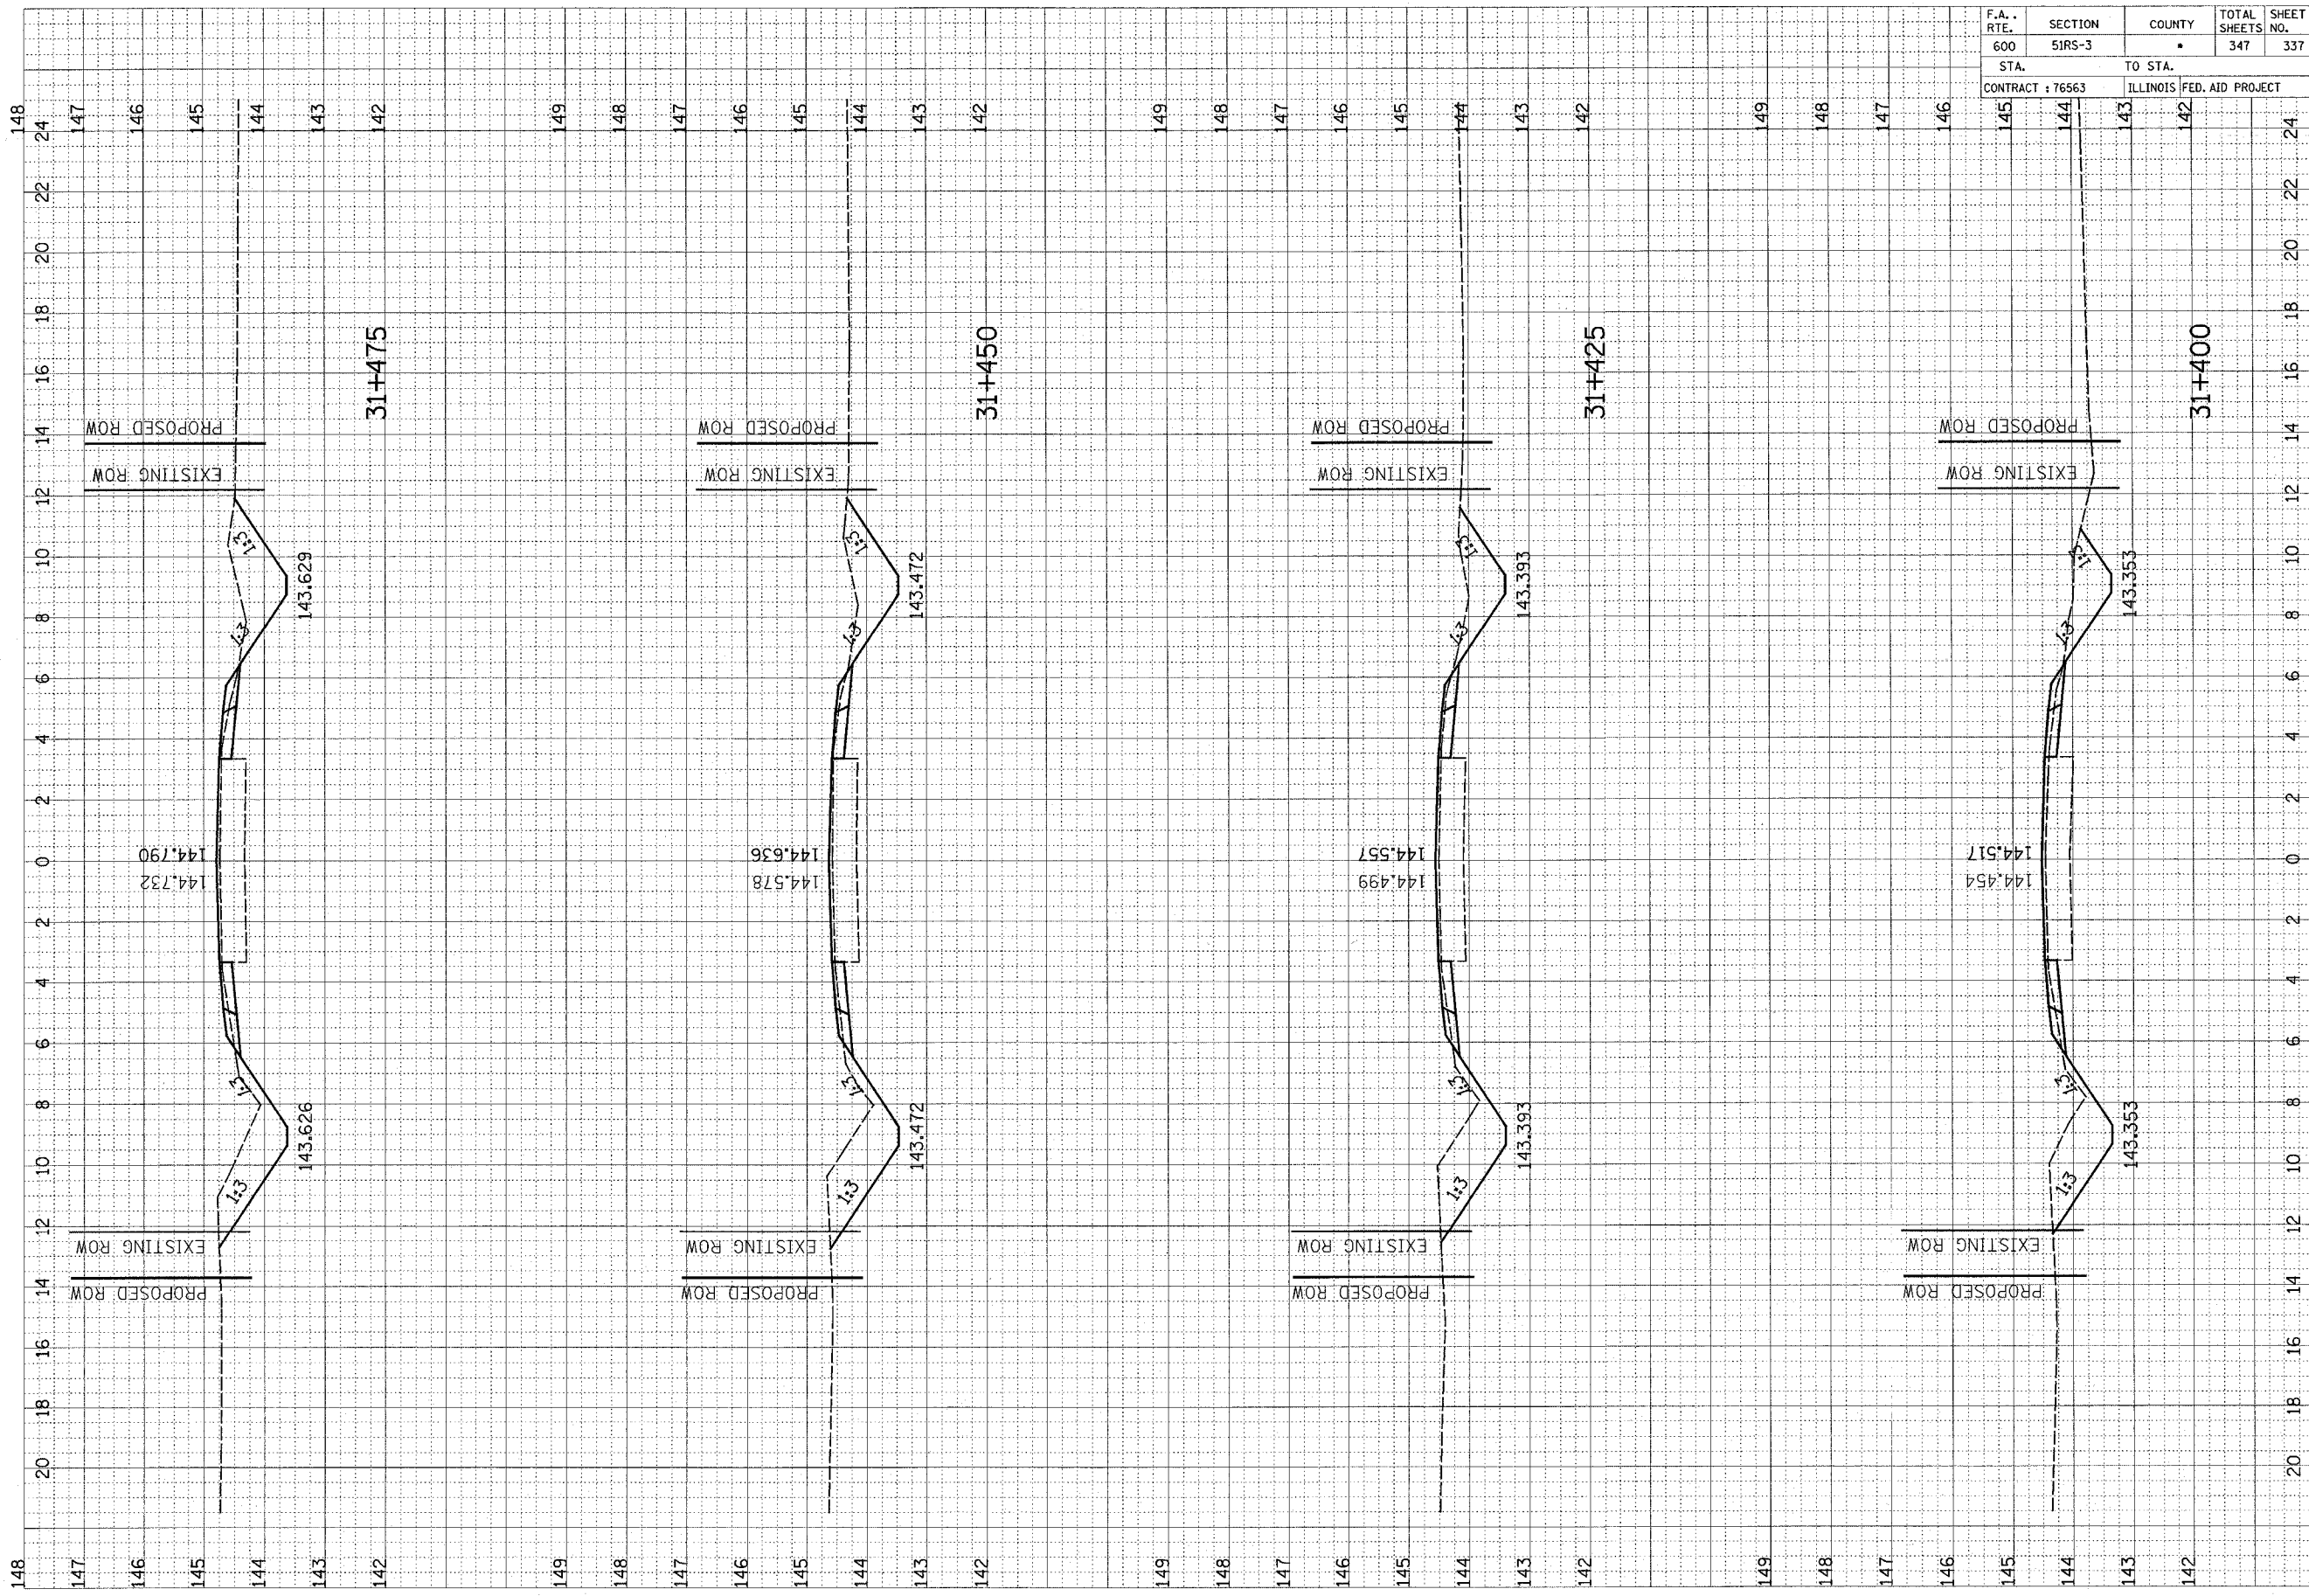


F.A. RTE.	SECTION	COUNTY	TOTAL SHEETS	SHEET NO.
600	5IRS-3	•	347	337
CONTRACT : 76563				ILLINOIS FED. AID PROJECT

F.A. RTE.	SECTION	COUNTY	TOTAL SHEETS	SHEET NO.
600	51RS-3	•	347	338

STA.	TO STA.
CONTRACT : 76563	ILLINOIS FED. AID PROJECT

144	143	142	24
144	143	142	24

31+482.000
FE AGGREGATE

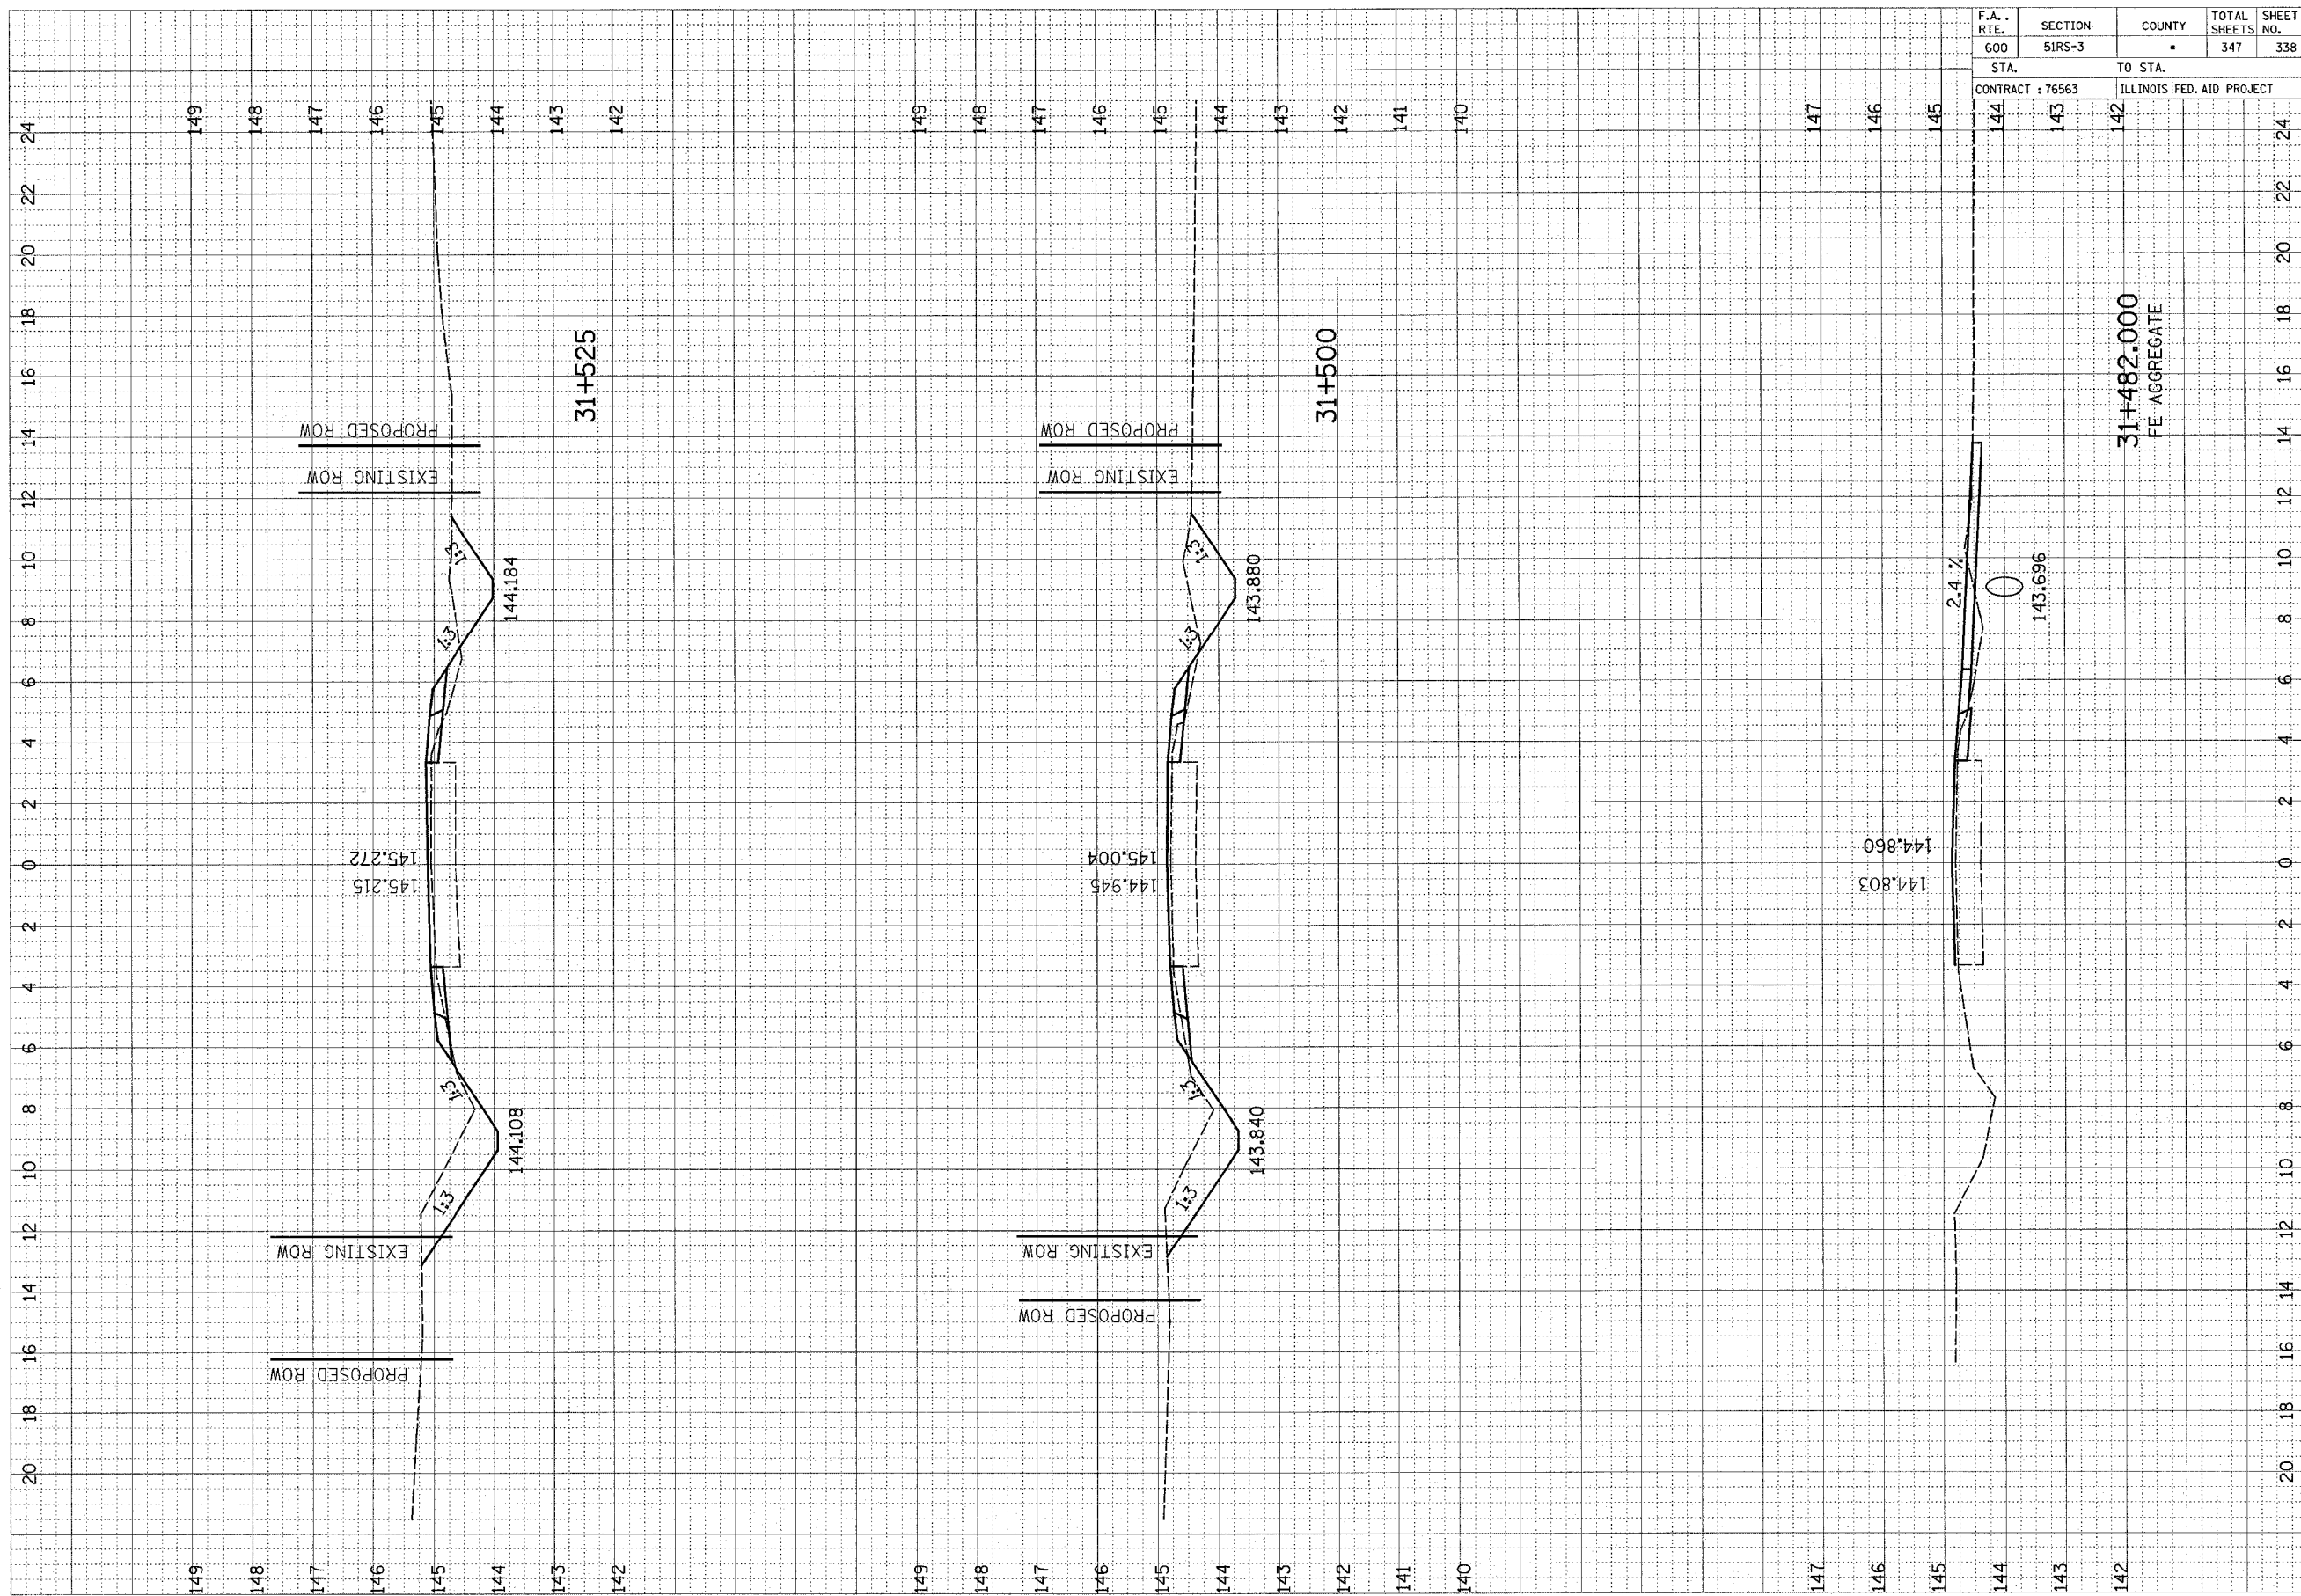


FINAL SURVEY	REVISIONS	DATE
NOTE BOOK	PLOTTED	BY
AREAS	TEMPLATE	DATE
CHECKED		

ORIGINAL SURVEY	REVISIONS	DATE
NOTE BOOK	PLOTTED	BY
AREAS	TEMPLATE	DATE
CHECKED		

F.A. RTE.	SECTION	COUNTY	TOTAL SHEETS	SHEET NO.
600	51RS-3	•	347	339
STA. 143		TO STA. 140		
CONTRACT : 76563			ILLINOIS FED. AID PROJECT	

FINAL SURVEY NO.	DATE
REWORKED SURVEY NO.	DATE
PLOTTED TEMPLATE	
NOTE BOOK NO.	
AREAS CHECKED	


ORIGINAL SURVEY NO.	DATE
REWORKED SURVEY NO.	DATE
PLOTTED TEMPLATE	
NOTE BOOK NO.	
AREAS CHECKED	

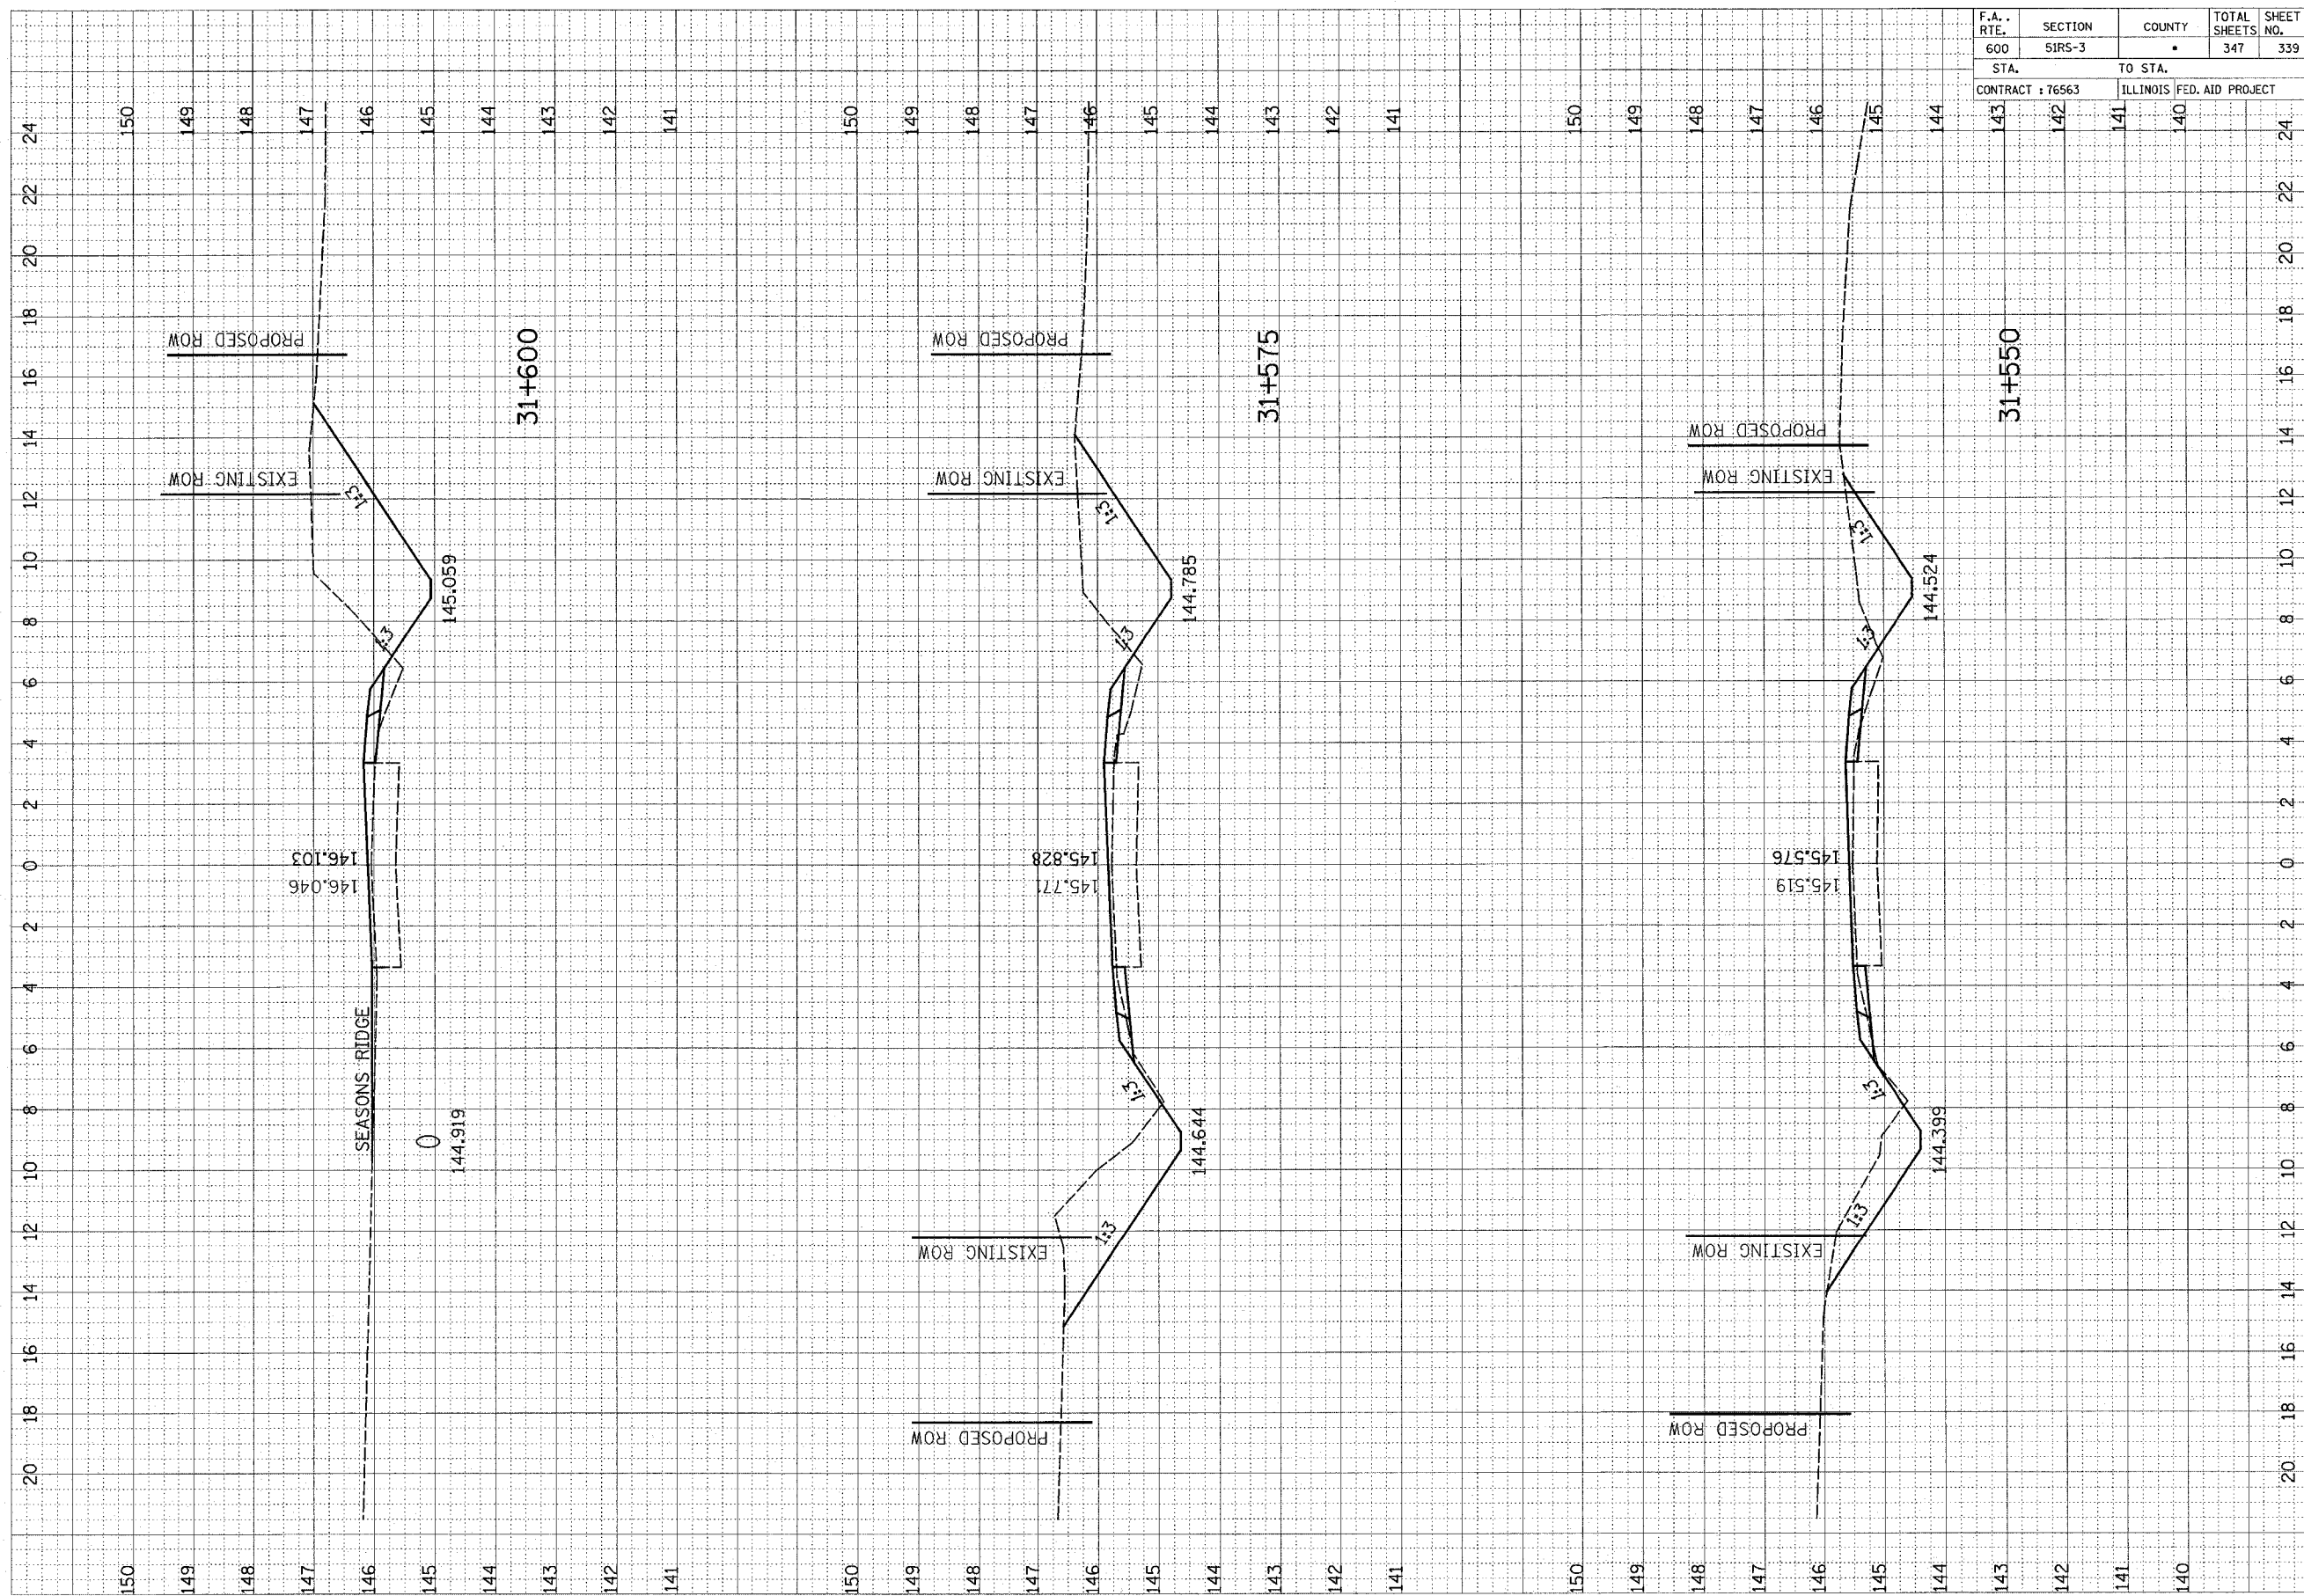

F.A. RTE.	SECTION	COUNTY	TOTAL SHEETS	SHEET NO.
600	51RS-3	•	347	340
STA. 144		TO STA. 141		
CONTRACT : 76563			ILLINOIS FED. AID PROJECT	

FINAL SURVEY NO.	SURVEYED PLOTTED	BY	DATE
	NOTE BOOK		
	AREAS CHECKED		


ORIGINAL SURVEY NO.	SURVEYED PLOTTED	BY	DATE
	NOTE BOOK		
	AREAS CHECKED		

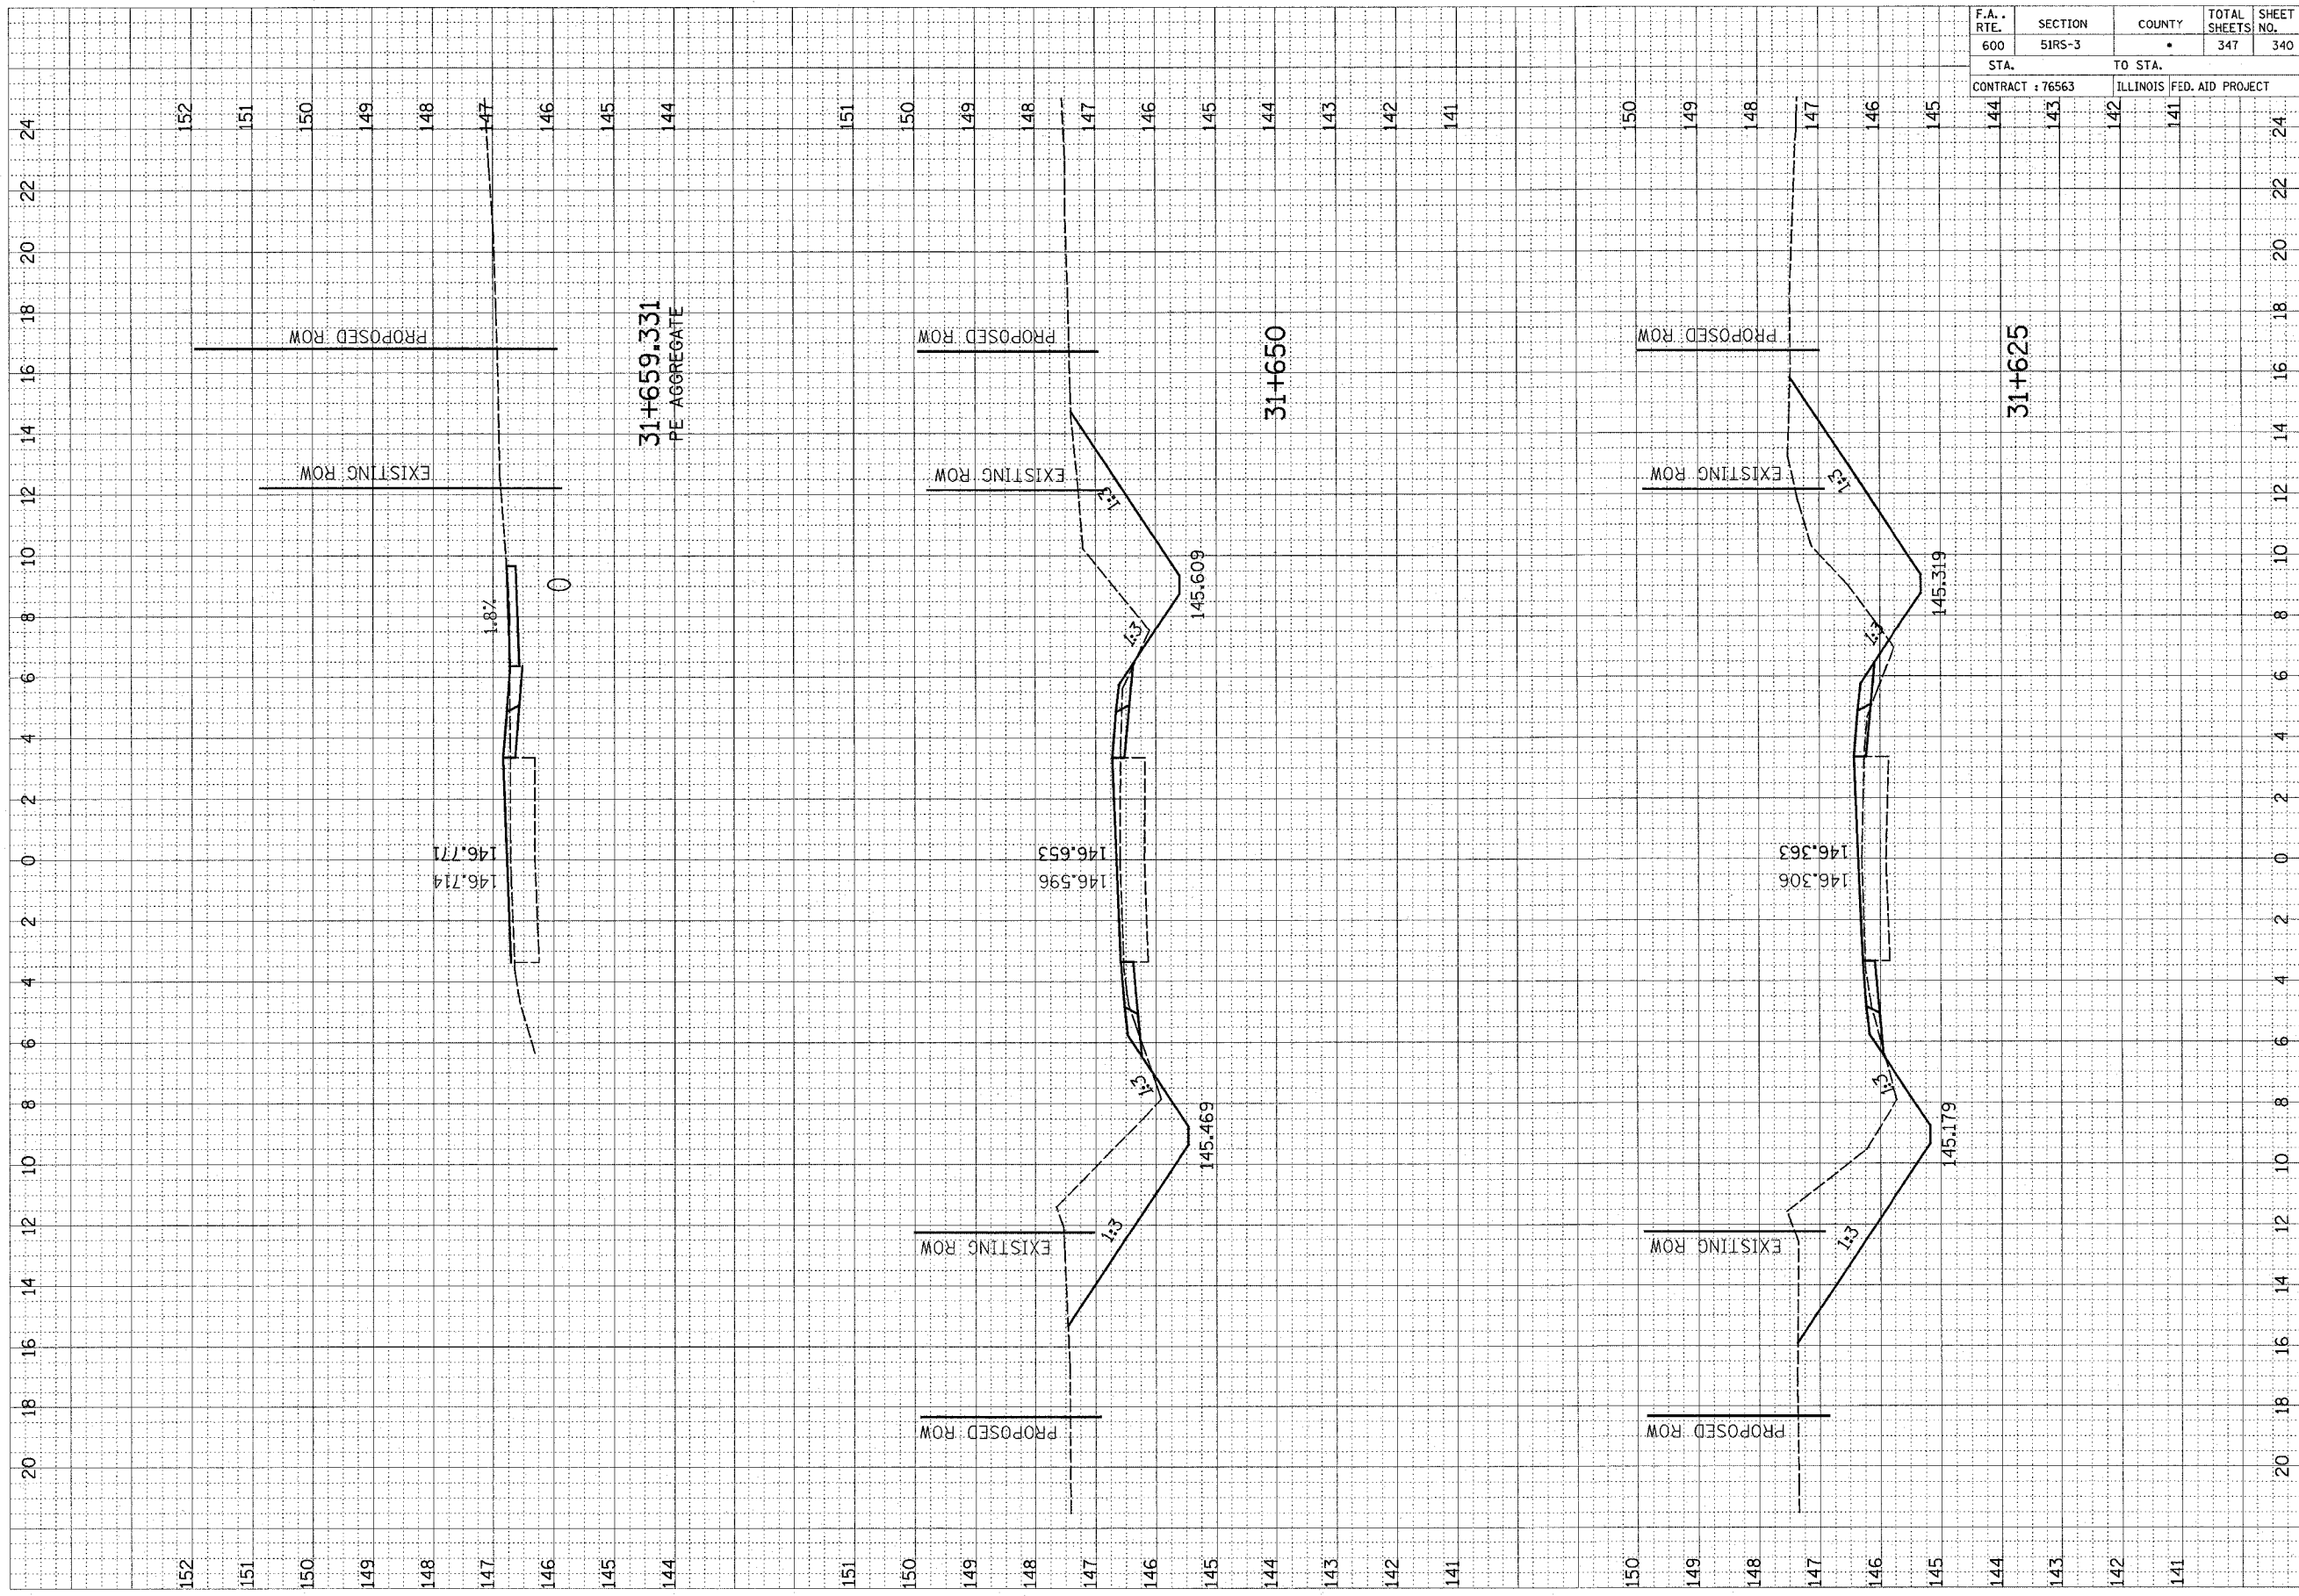

F.A. RTE.	SECTION	COUNTY	TOTAL SHEETS	SHEET NO.
600	51RS-3	•	347	341
STA. 145		TO STA. 142		24
CONTRACT : 76563		ILLINOIS FED. AID PROJECT		

FINAL SURVEY NO.	DATE
BY	
SPARKED	
PLOTTED	
TEMPERATURE	
AREAS CHECKED	

ORIGINAL SURVEY NO.	DATE
BY	
SPARKED	
PLOTTED	
TEMPERATURE	
AREAS CHECKED	

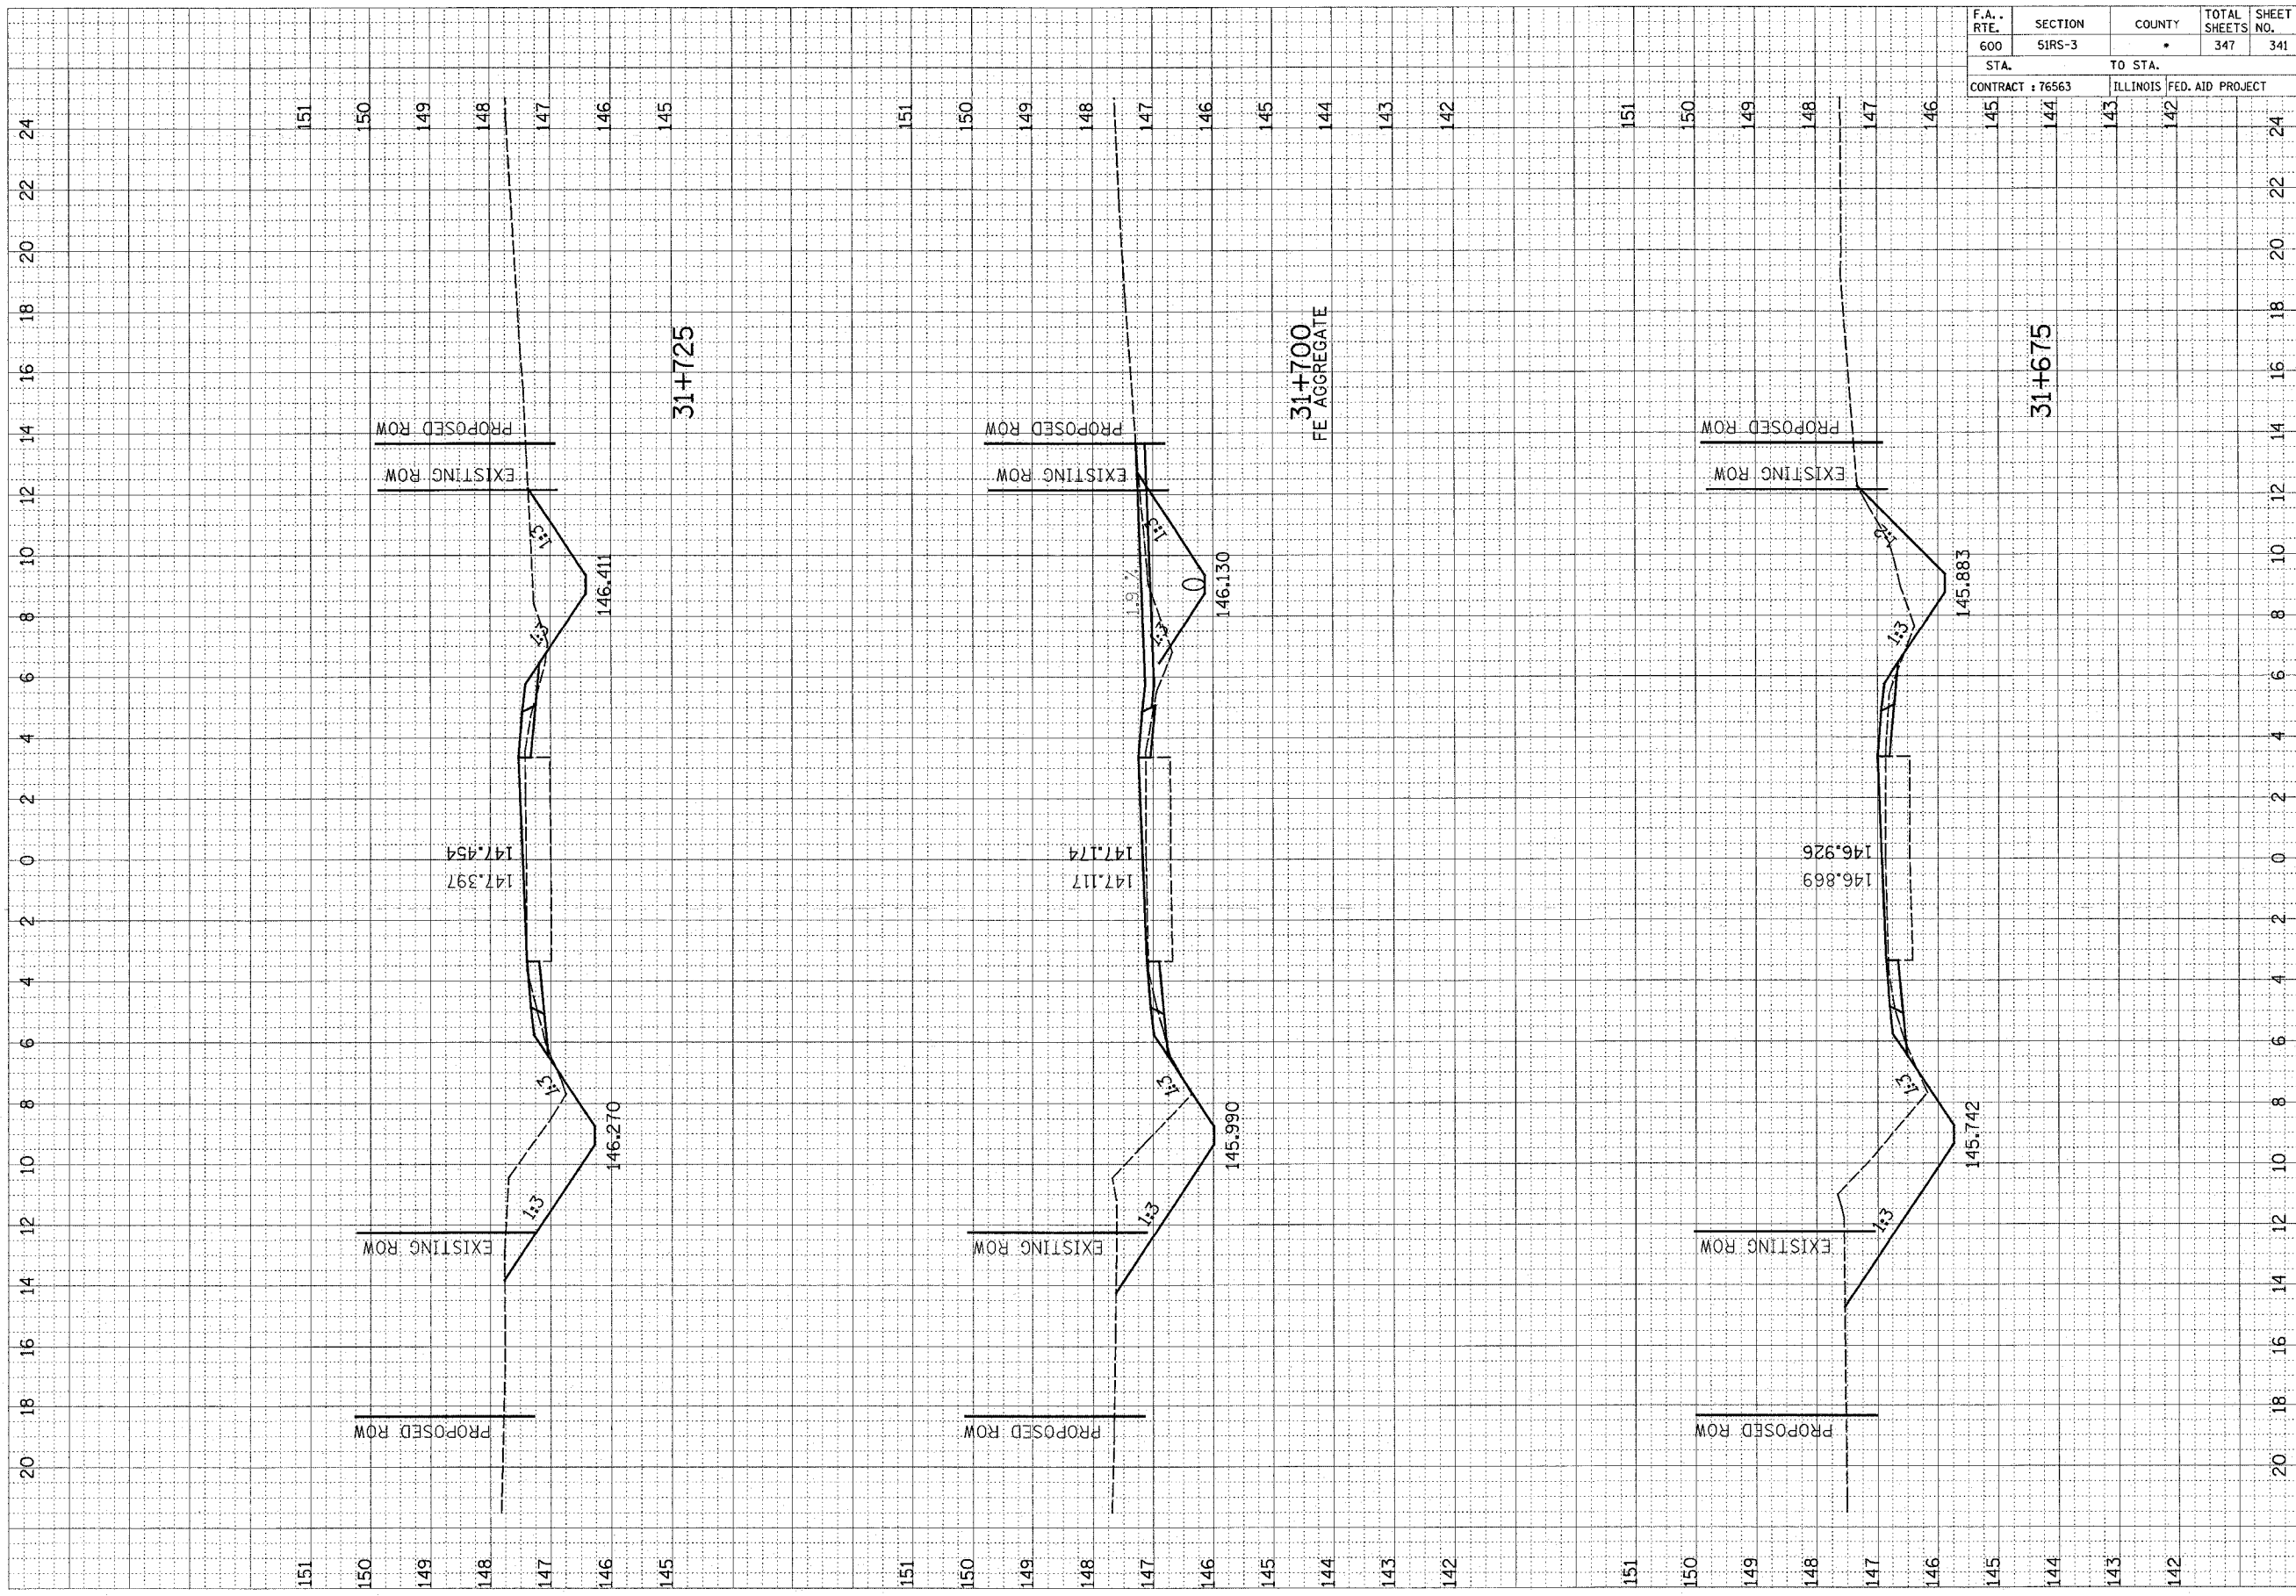


F.A. RTE.	SECTION	COUNTY	TOTAL SHEETS	SHEET NO.
600	51R5-3	*	347	342

 CONTRACT : 76563 ILLINOIS FED. AID PROJECT

FINAL SURVEY	SURVEYED	BY	DATE
NOTE BOOK	PLOTTED		
NO.	AREAS CHECKED		

ORIGINAL SURVEY	SURVEYED	BY	DATE
NOTE BOOK	PLOTTED		
NO.	AREAS CHECKED		

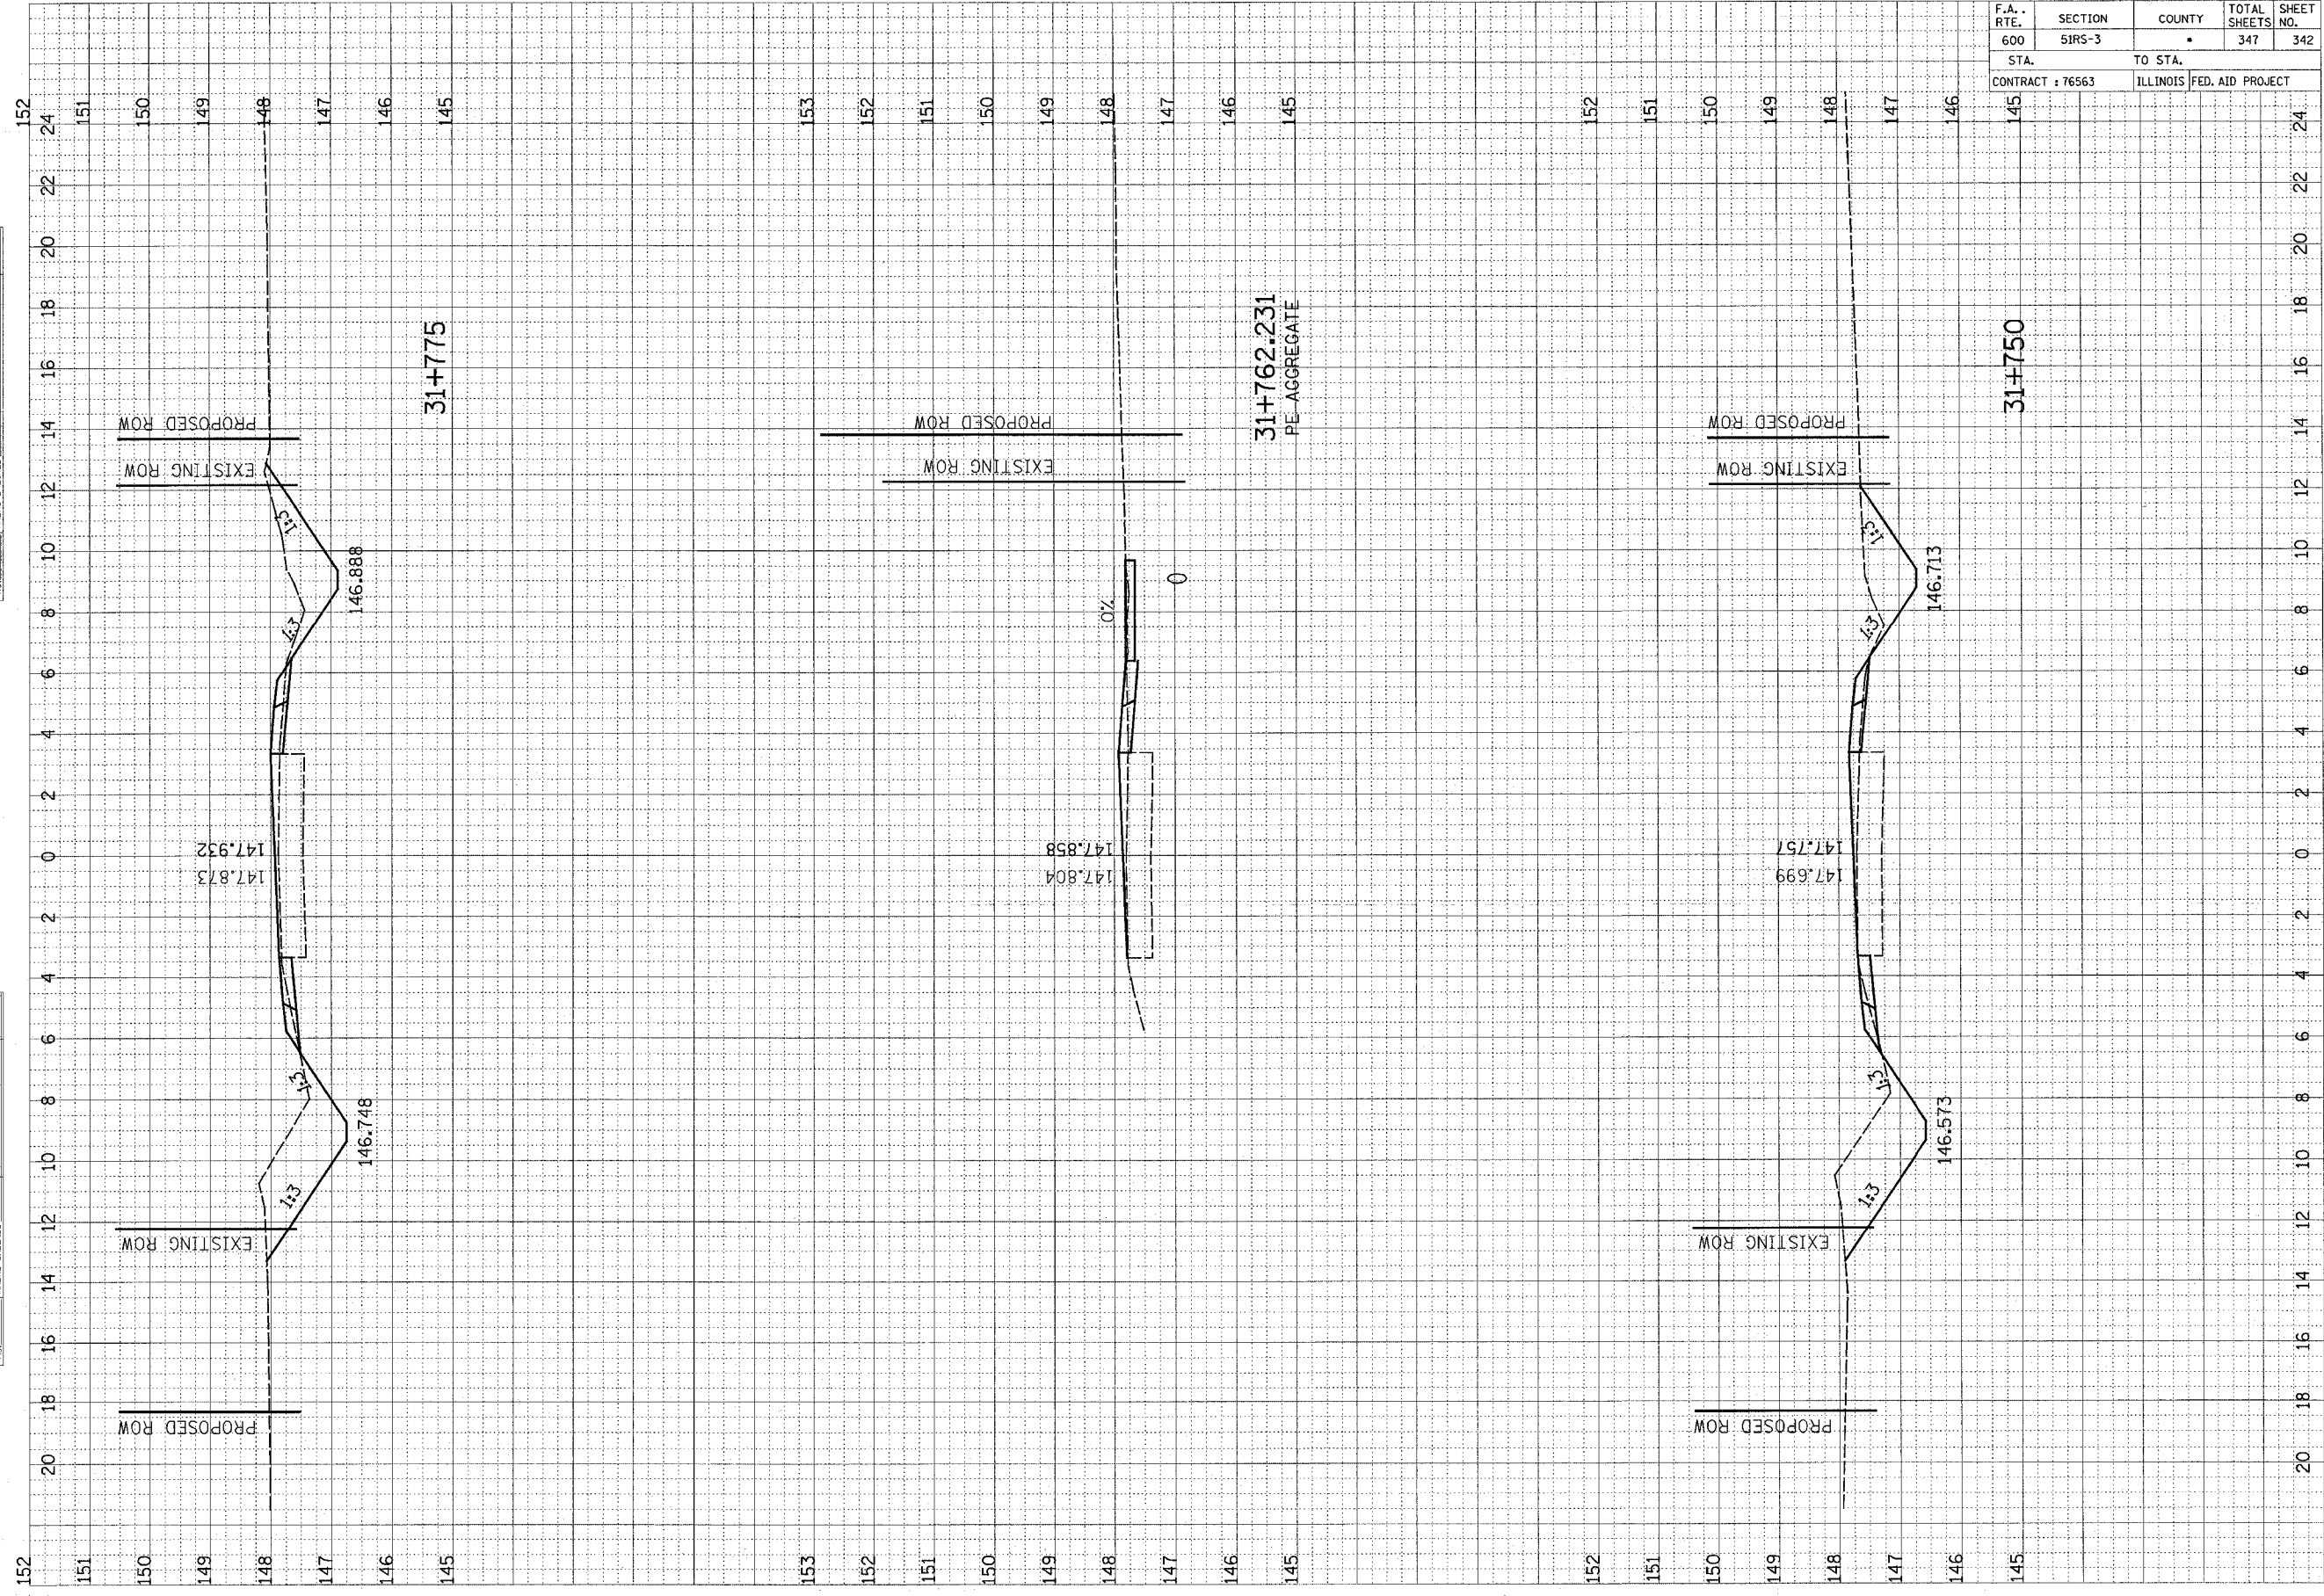

152 24 22 20 18 16 14 12 10 8 6 4 2 0 2 4 6 8 10 12 14 16 18 20 22 24

151 150 149 148 147 146 145 153 152 151 150 149 148 147 146 145 152 151 150 149 148 147 146 145

31+775

31+762.231
PE-AGGREGATE

31+750

147.873
147.932

147.804
147.858

147.699
147.751

146.748

146.573

146.888

146.713

0%

EXISTING ROW
PROPOSED ROW

EXISTING ROW
PROPOSED ROW

EXISTING ROW
PROPOSED ROW

1:3

1:3


1:3

1:3

F.A. RTE.	SECTION	COUNTY	TOTAL SHEETS	SHEET NO.
600	51RS-3	•	347	343
STA. 146		TO STA. 145		
CONTRACT : 76563			ILLINOIS FED. AID PROJECT	

FINAL SURVEY	SURVEYED	BY	DATE
NOTE BOOK NO.	PLOTTED		
	AREAS CHECKED		

ORIGINAL SURVEY	SURVEYED	BY	DATE
NOTE BOOK NO.	PLOTTED		
	AREAS CHECKED		

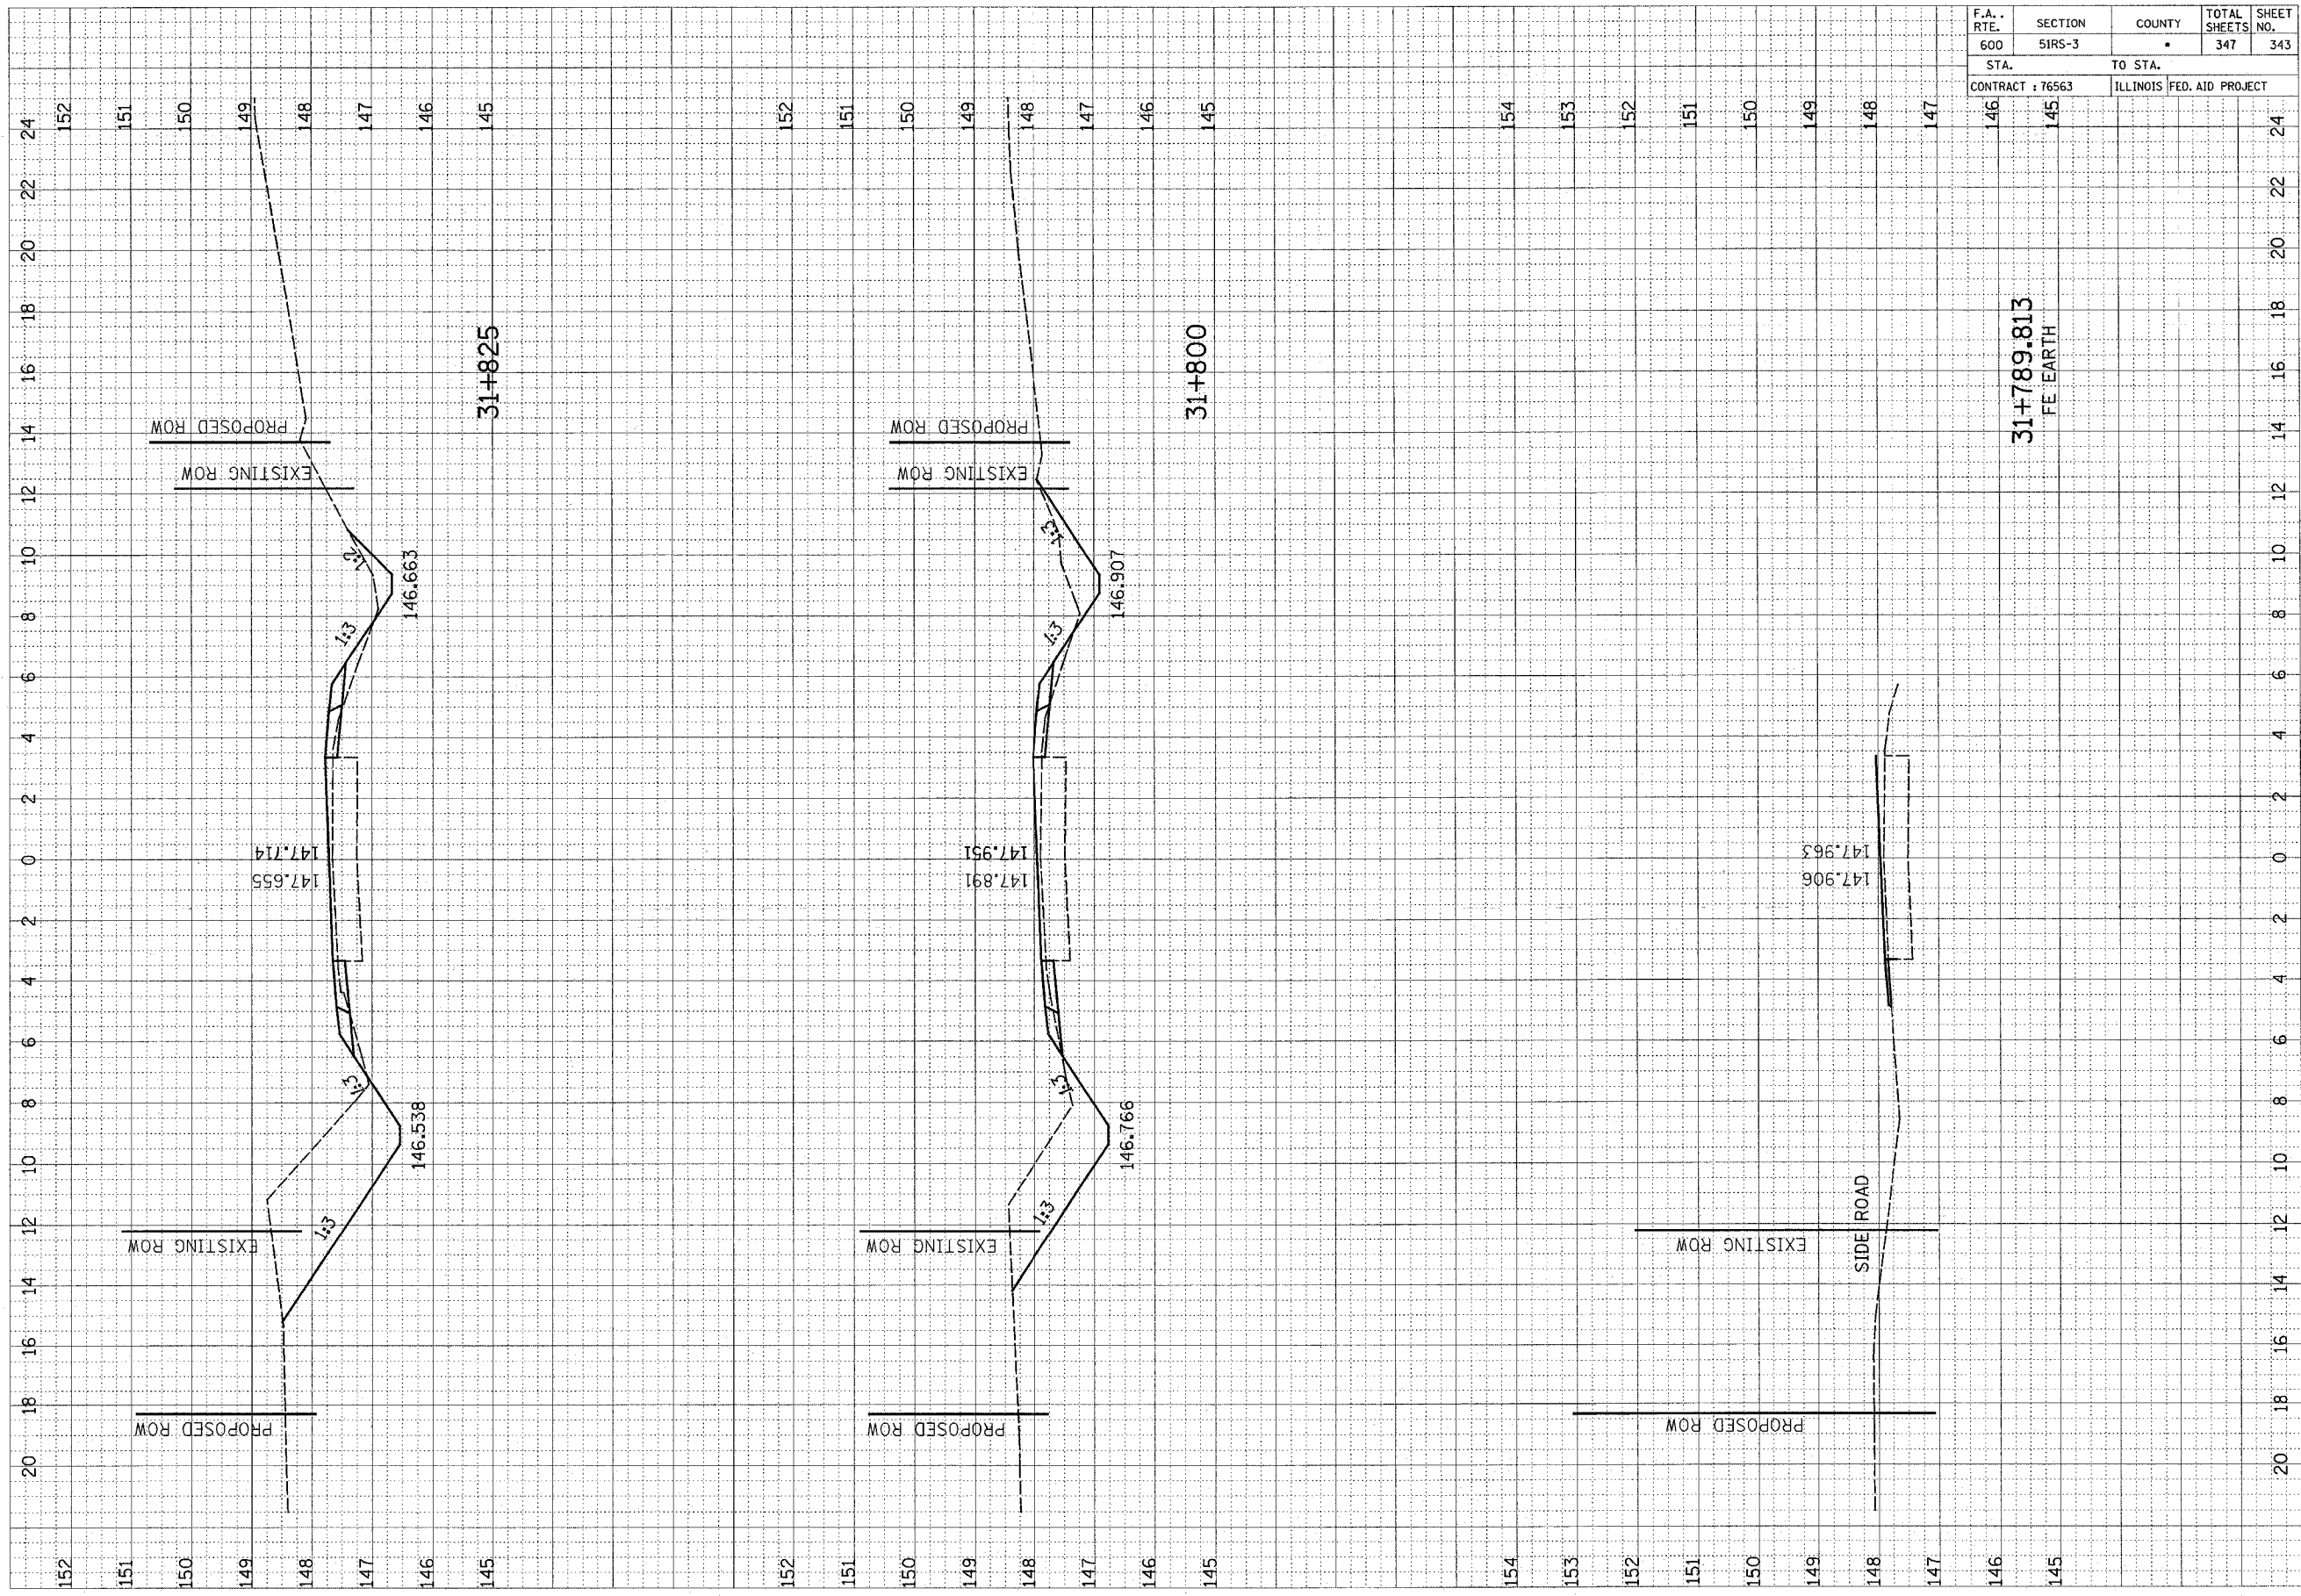


31+789.813
FE EARTH

F.A. RTE.	SECTION	COUNTY	TOTAL SHEETS	SHEET NO.
CONTRACT : 76563		ILLINOIS FED. AID PROJECT		

FINAL SURVEY
 DESIGNED BY _____ DATE _____
 PLOTTED BY _____
 NOTE BOOK NO. _____
 AREAS CHECKED _____


ORIGINAL SURVEY
 DESIGNED BY _____ DATE _____
 PLOTTED BY _____
 NOTE BOOK NO. _____
 AREAS CHECKED _____

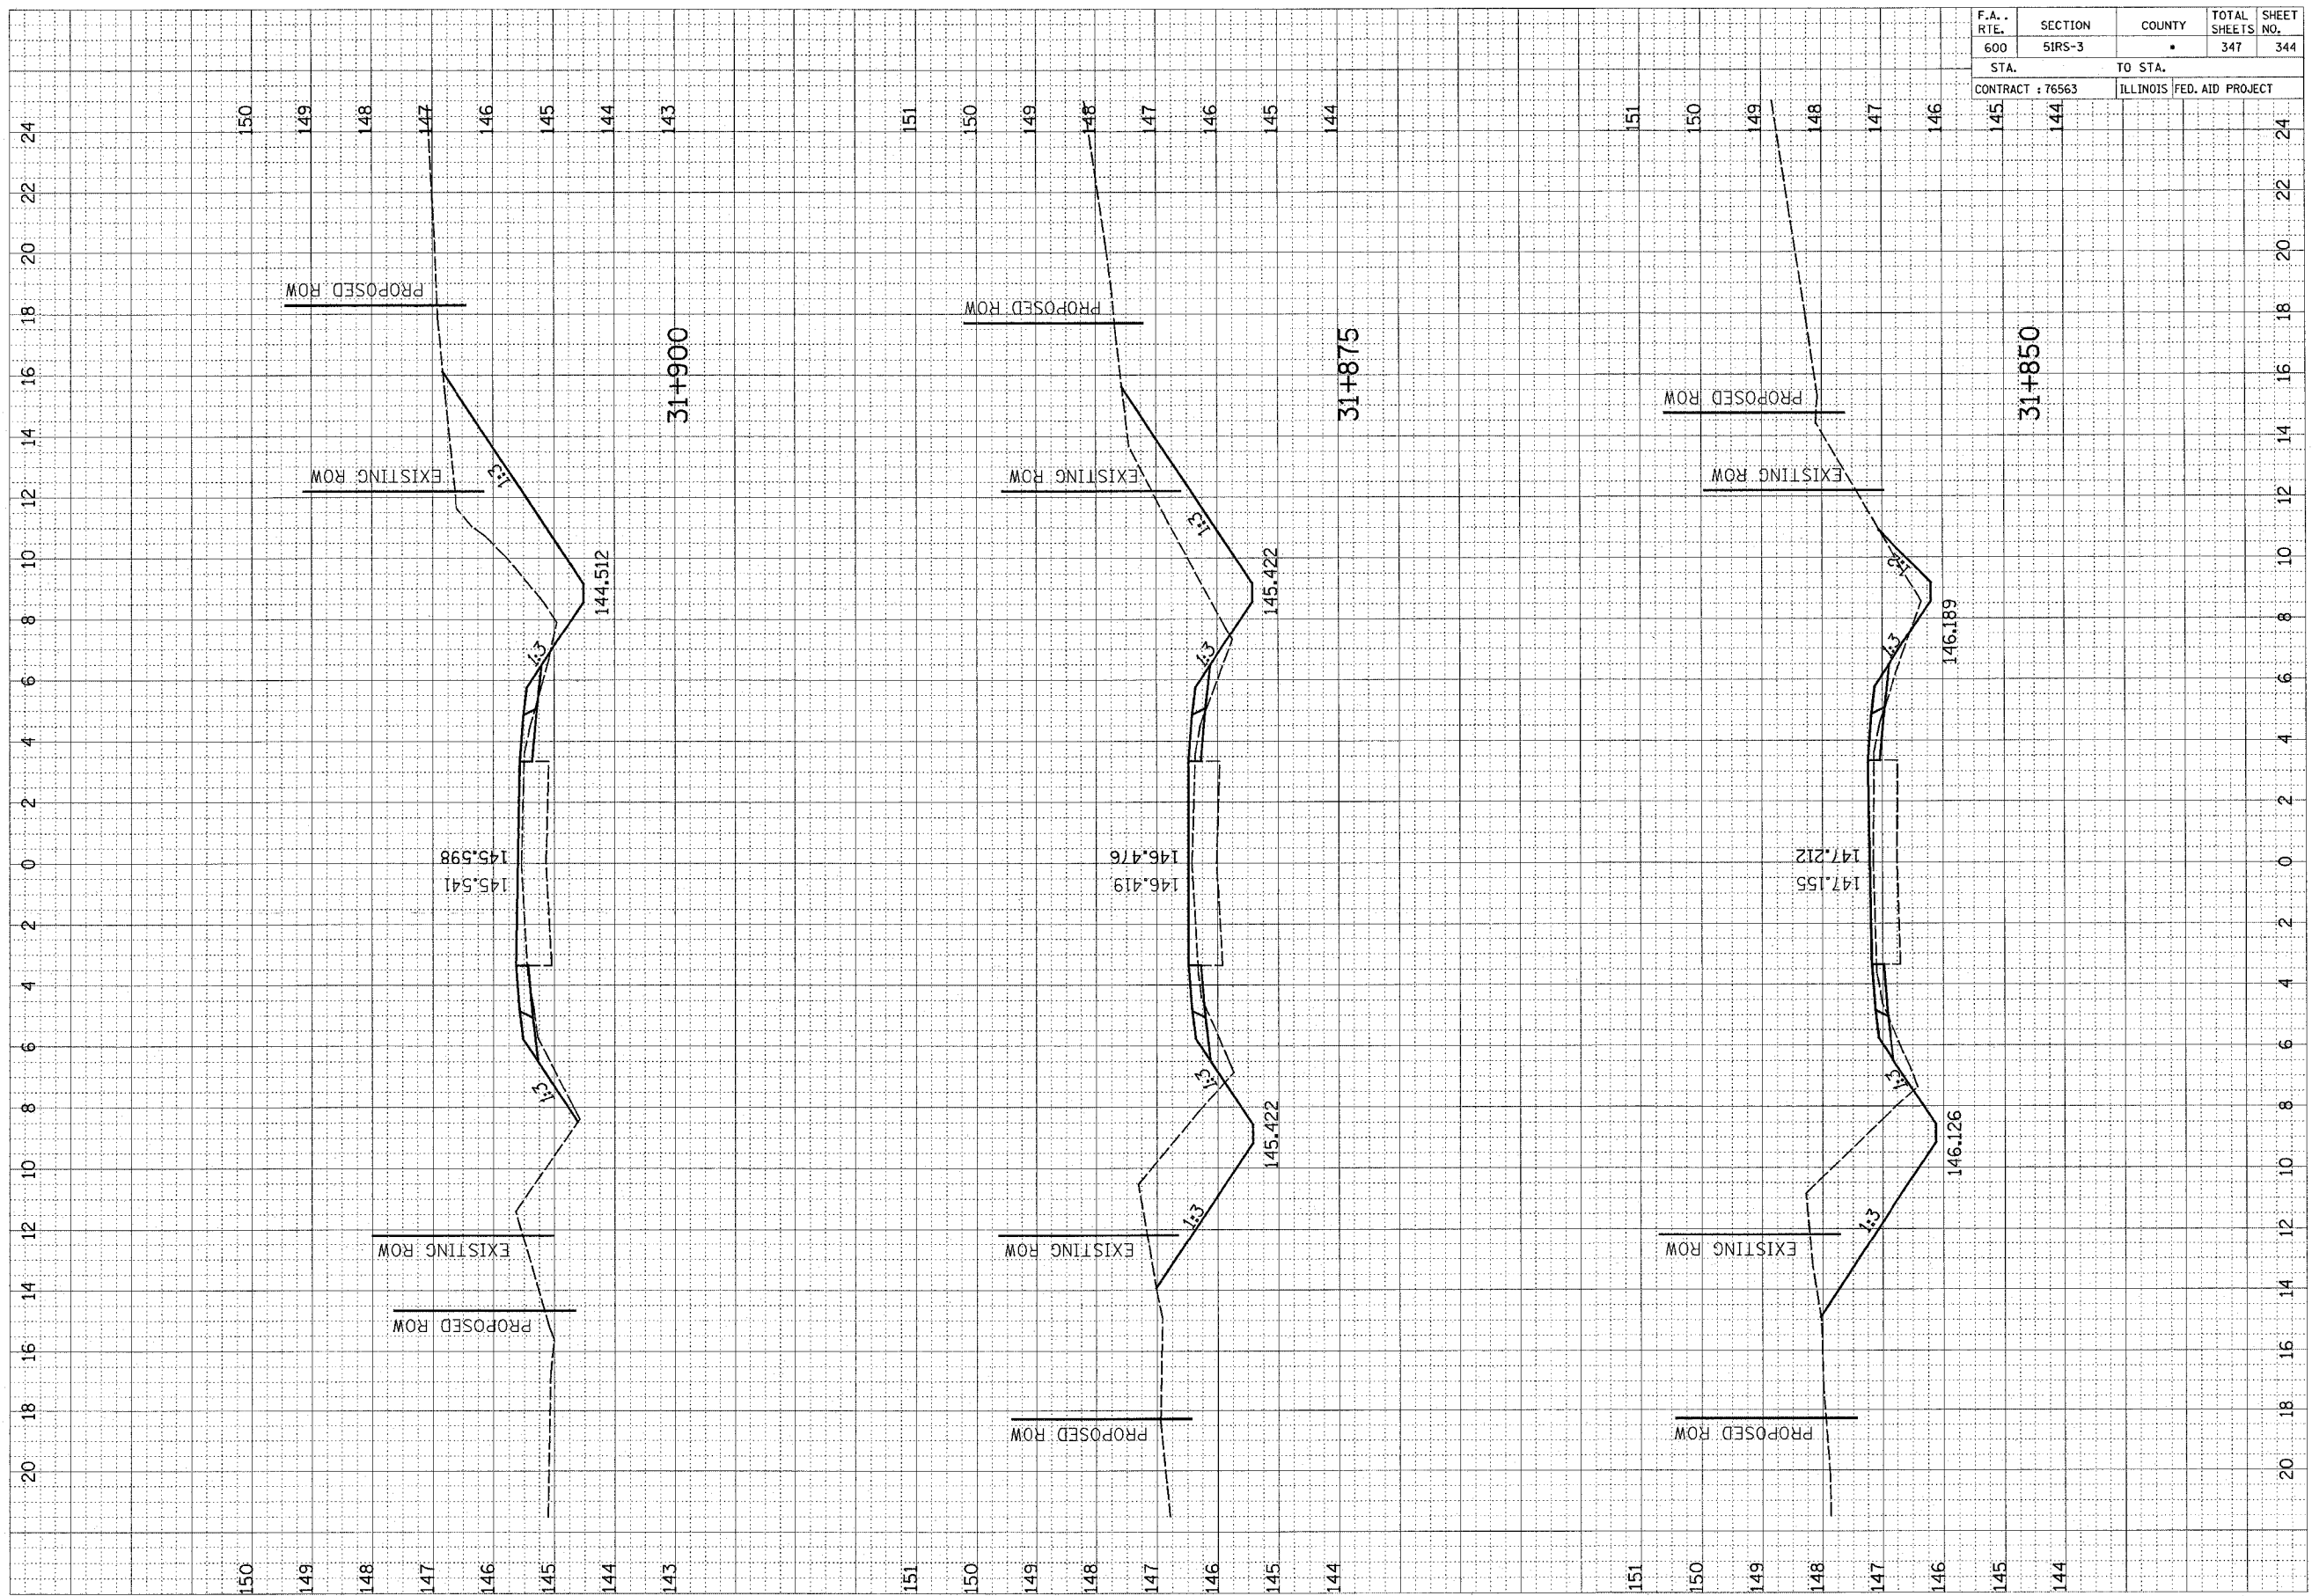

F.A. RTE.	SECTION	COUNTY	TOTAL SHEETS	SHEET NO.
CONTRACT : 76563		ILLINOIS FED. AID PROJECT		

FINAL SURVEY NO.	DATE
BY	
REVISIONS	
NO.	


ORIGINAL SURVEY NO.	DATE
BY	
REVISIONS	
NO.	

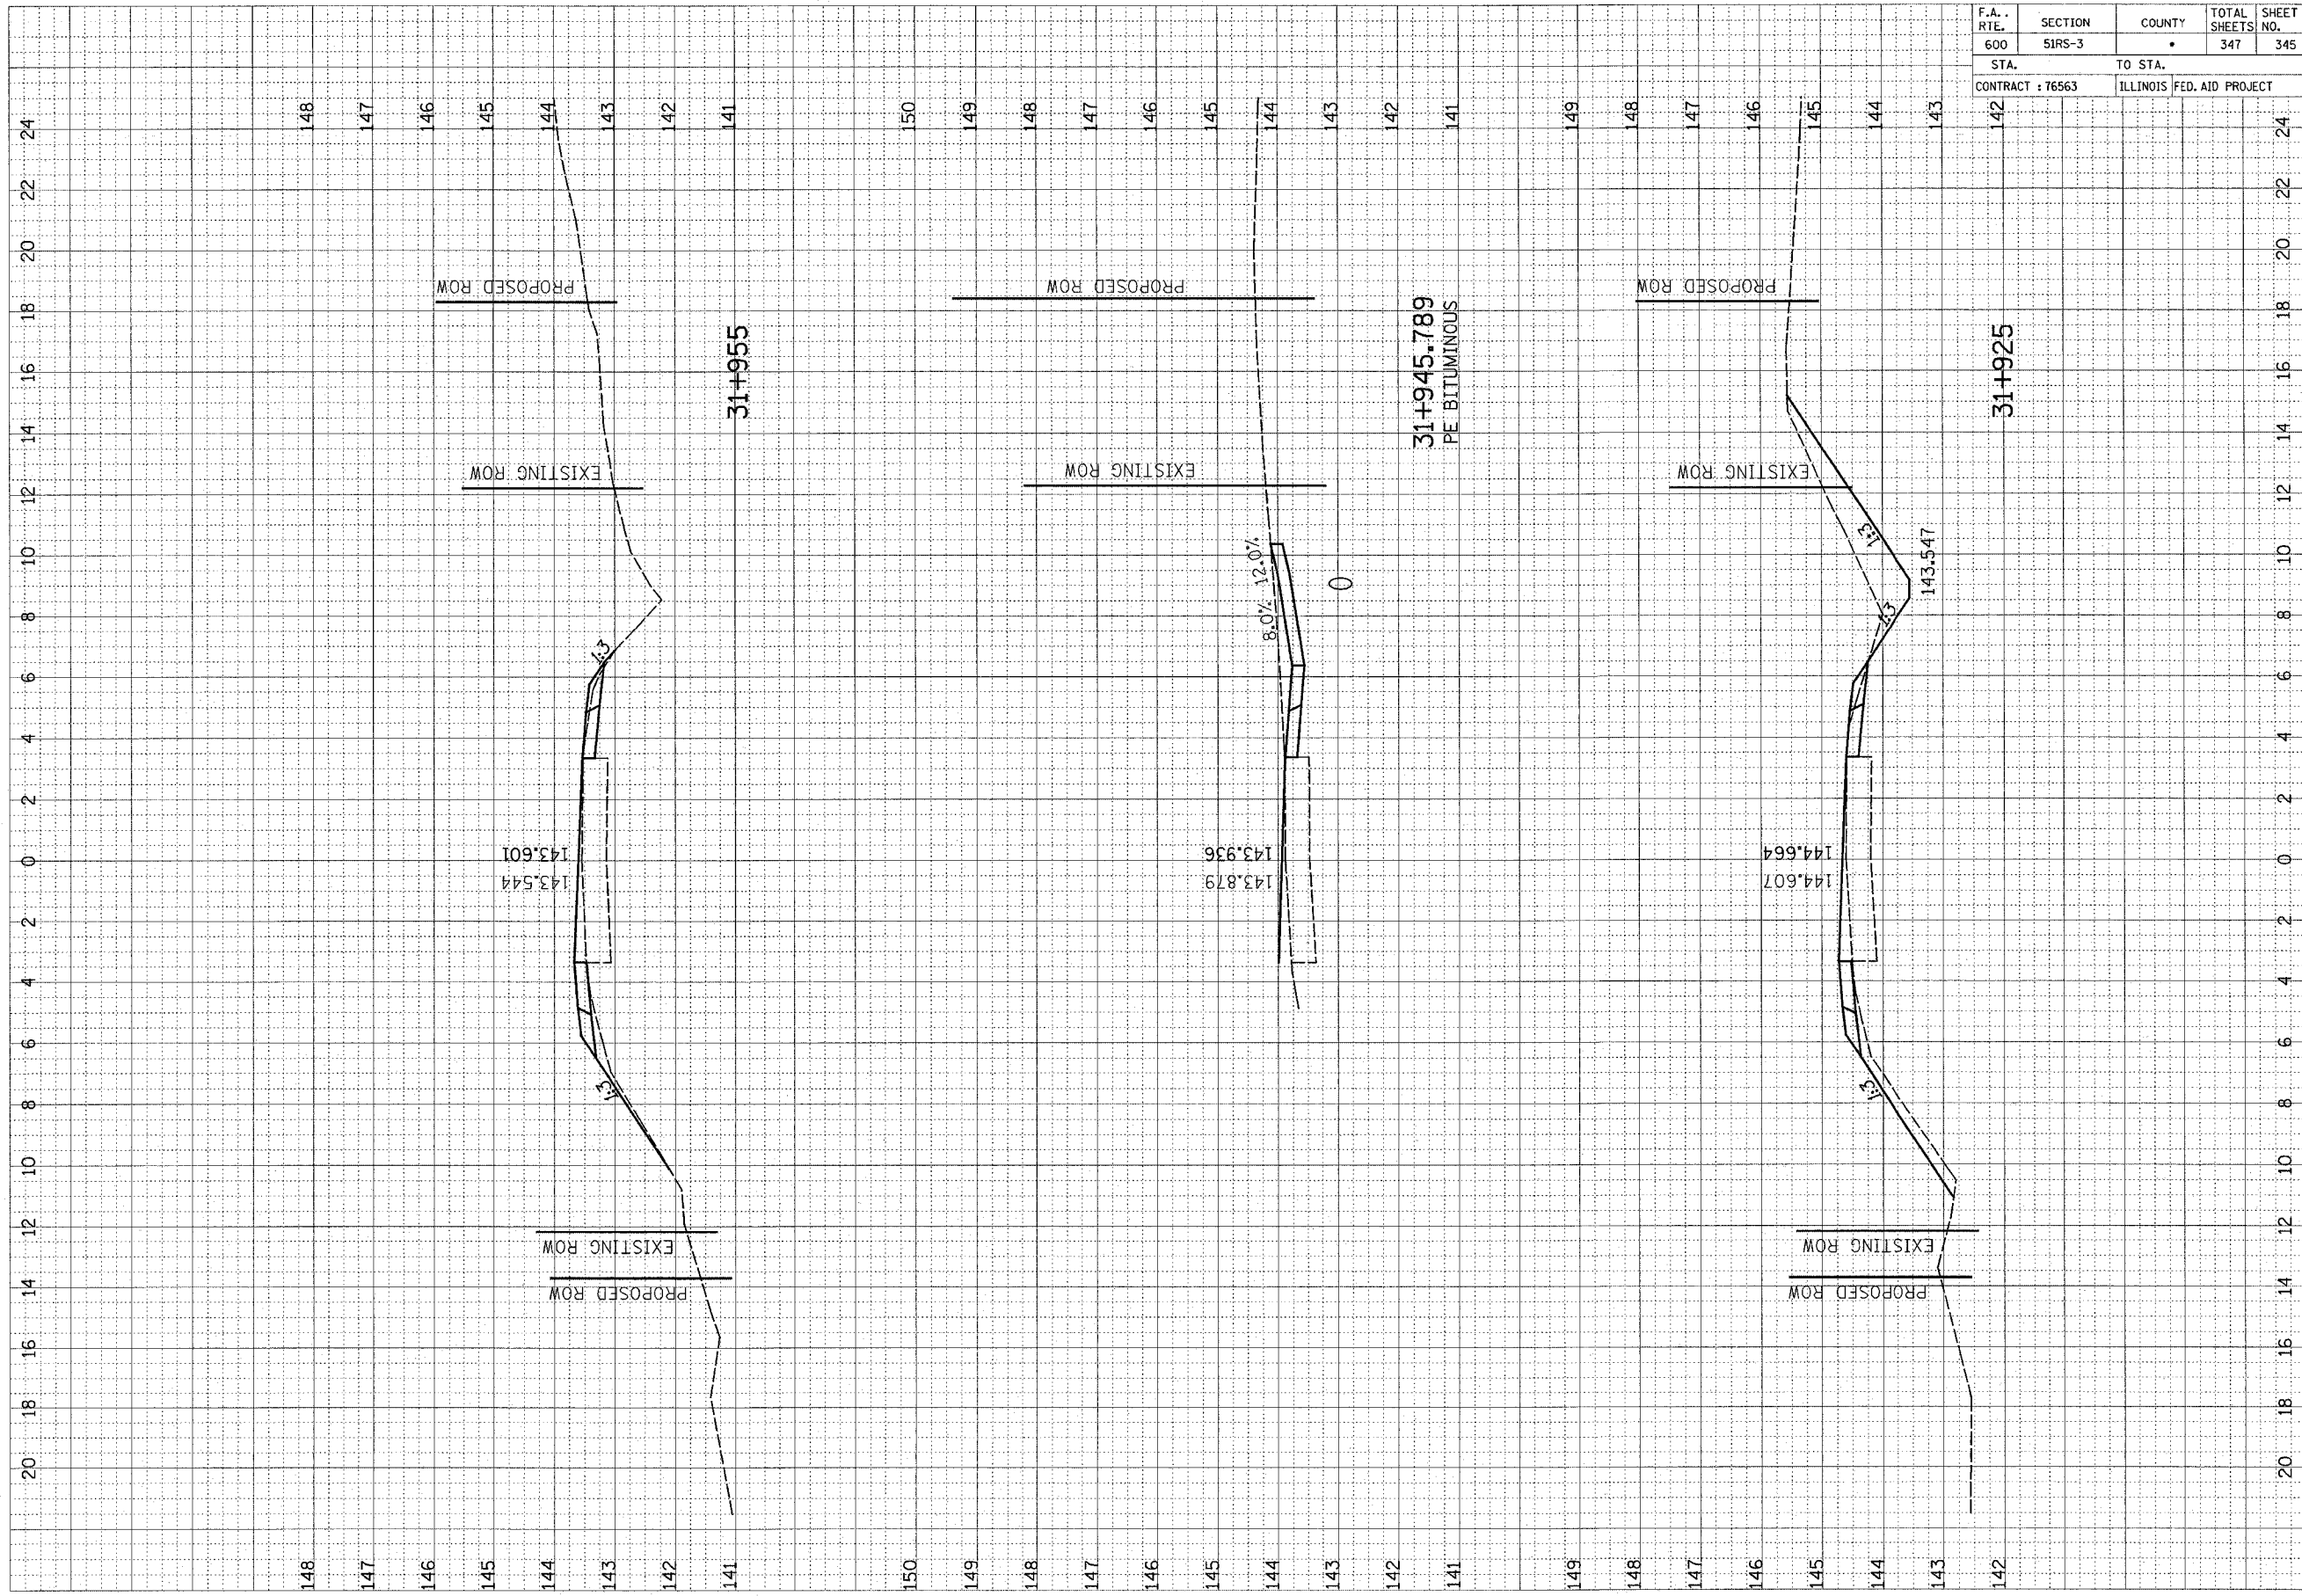

F.A. RTE.	SECTION	COUNTY	TOTAL SHEETS	SHEET NO.
STA.		TO STA.		
CONTRACT : 76563		ILLINOIS FED. AID PROJECT		

FINAL SURVEY	REVIEWED	DATE
NO. _____	BY _____	_____
NOTE BOOK	PLOTTED	
	TEMPLATE	
	AREAS CHECKED	

ORIGINAL SURVEY	REVIEWED	DATE
NO. _____	BY _____	_____
NOTE BOOK	PLOTTED	
	TEMPLATE	
	AREAS CHECKED	

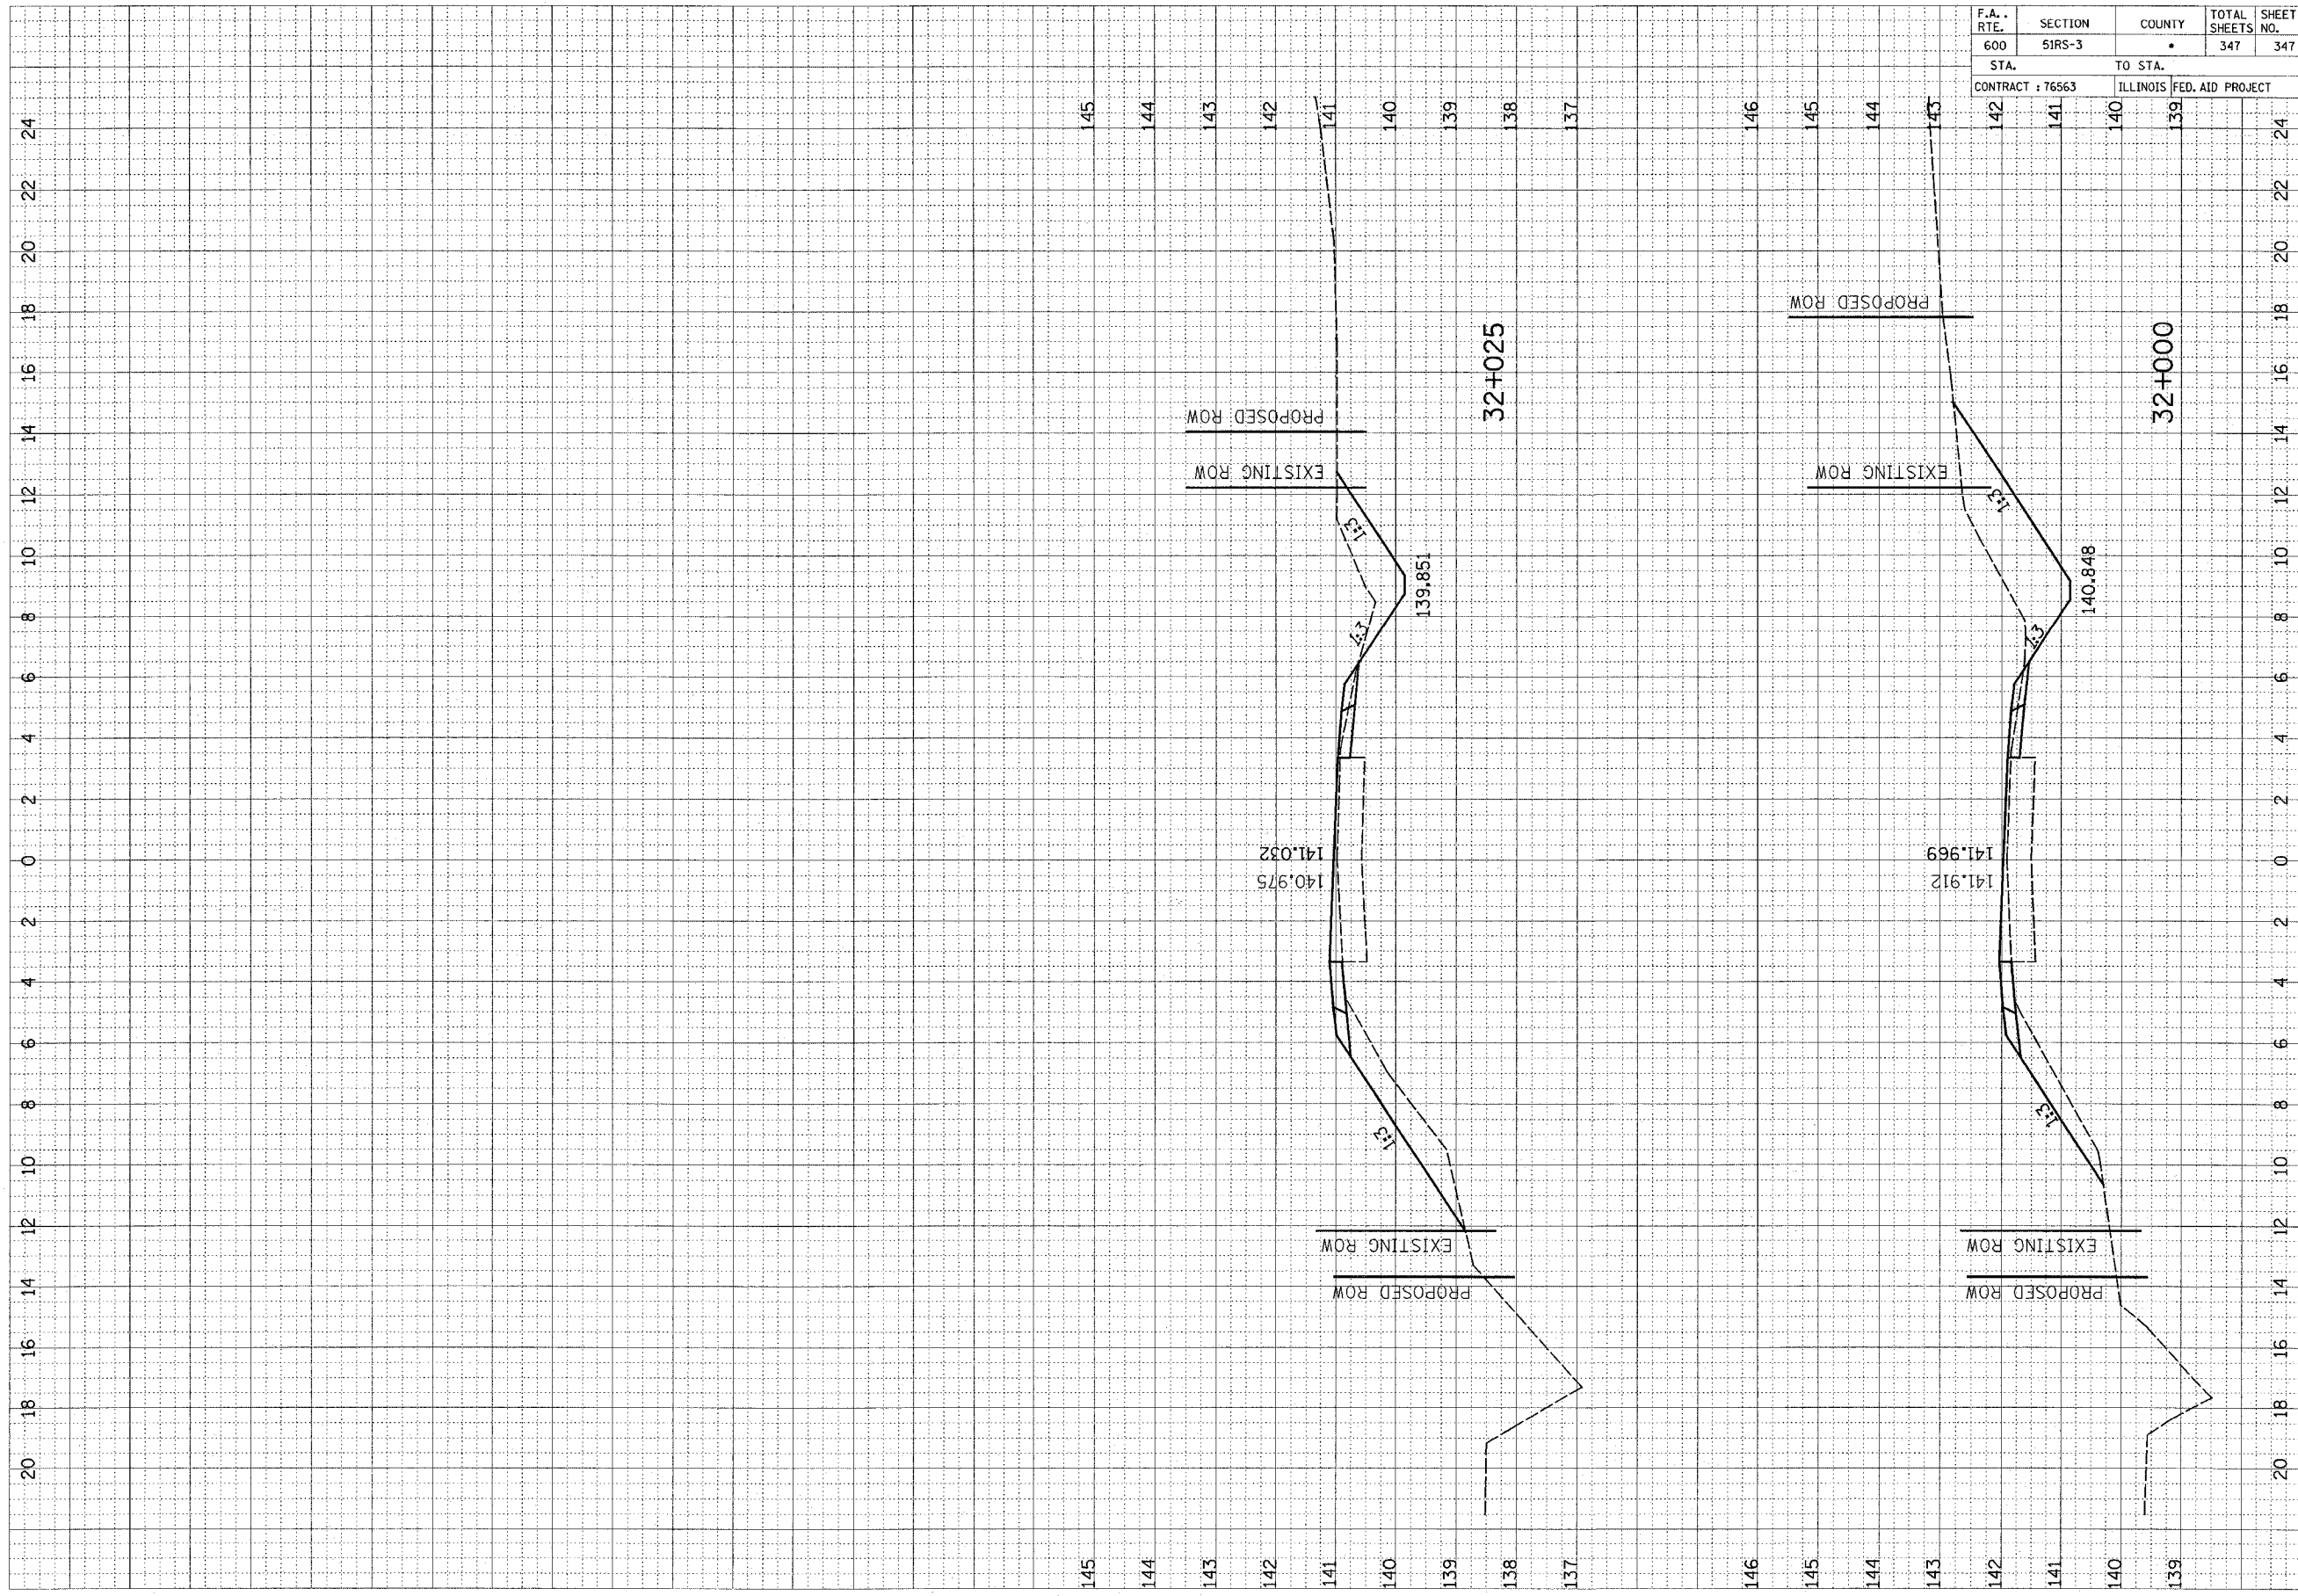

145 144 143 142 141 140 139 138 137 146 145 144 143 142 141 140 139

145 144 143 142 141 140 139 138 137 146 145 144 143 142 141 140 139

EXISTING ROW

PROPOSED ROW

EXISTING ROW

PROPOSED ROW

EXISTING ROW

PROPOSED ROW

EXISTING ROW

PROPOSED ROW

32+025

32+000

140.975

141.032

13

13

13

13

141.912

141.969

13

13

13

13

140.848