


F.A.P. ROUTE	CONTRACT NO.	COUNTY	TOTAL SHTS.
0126	83776	McHENRY	77
STATE SECTION			
95-00090-00-FP			
CROSS SECTION STA. 188+50 TO STA. 189+00			
F.H.W.A. REG. 5 ILLINOIS PROJECT M-8003 (3)			

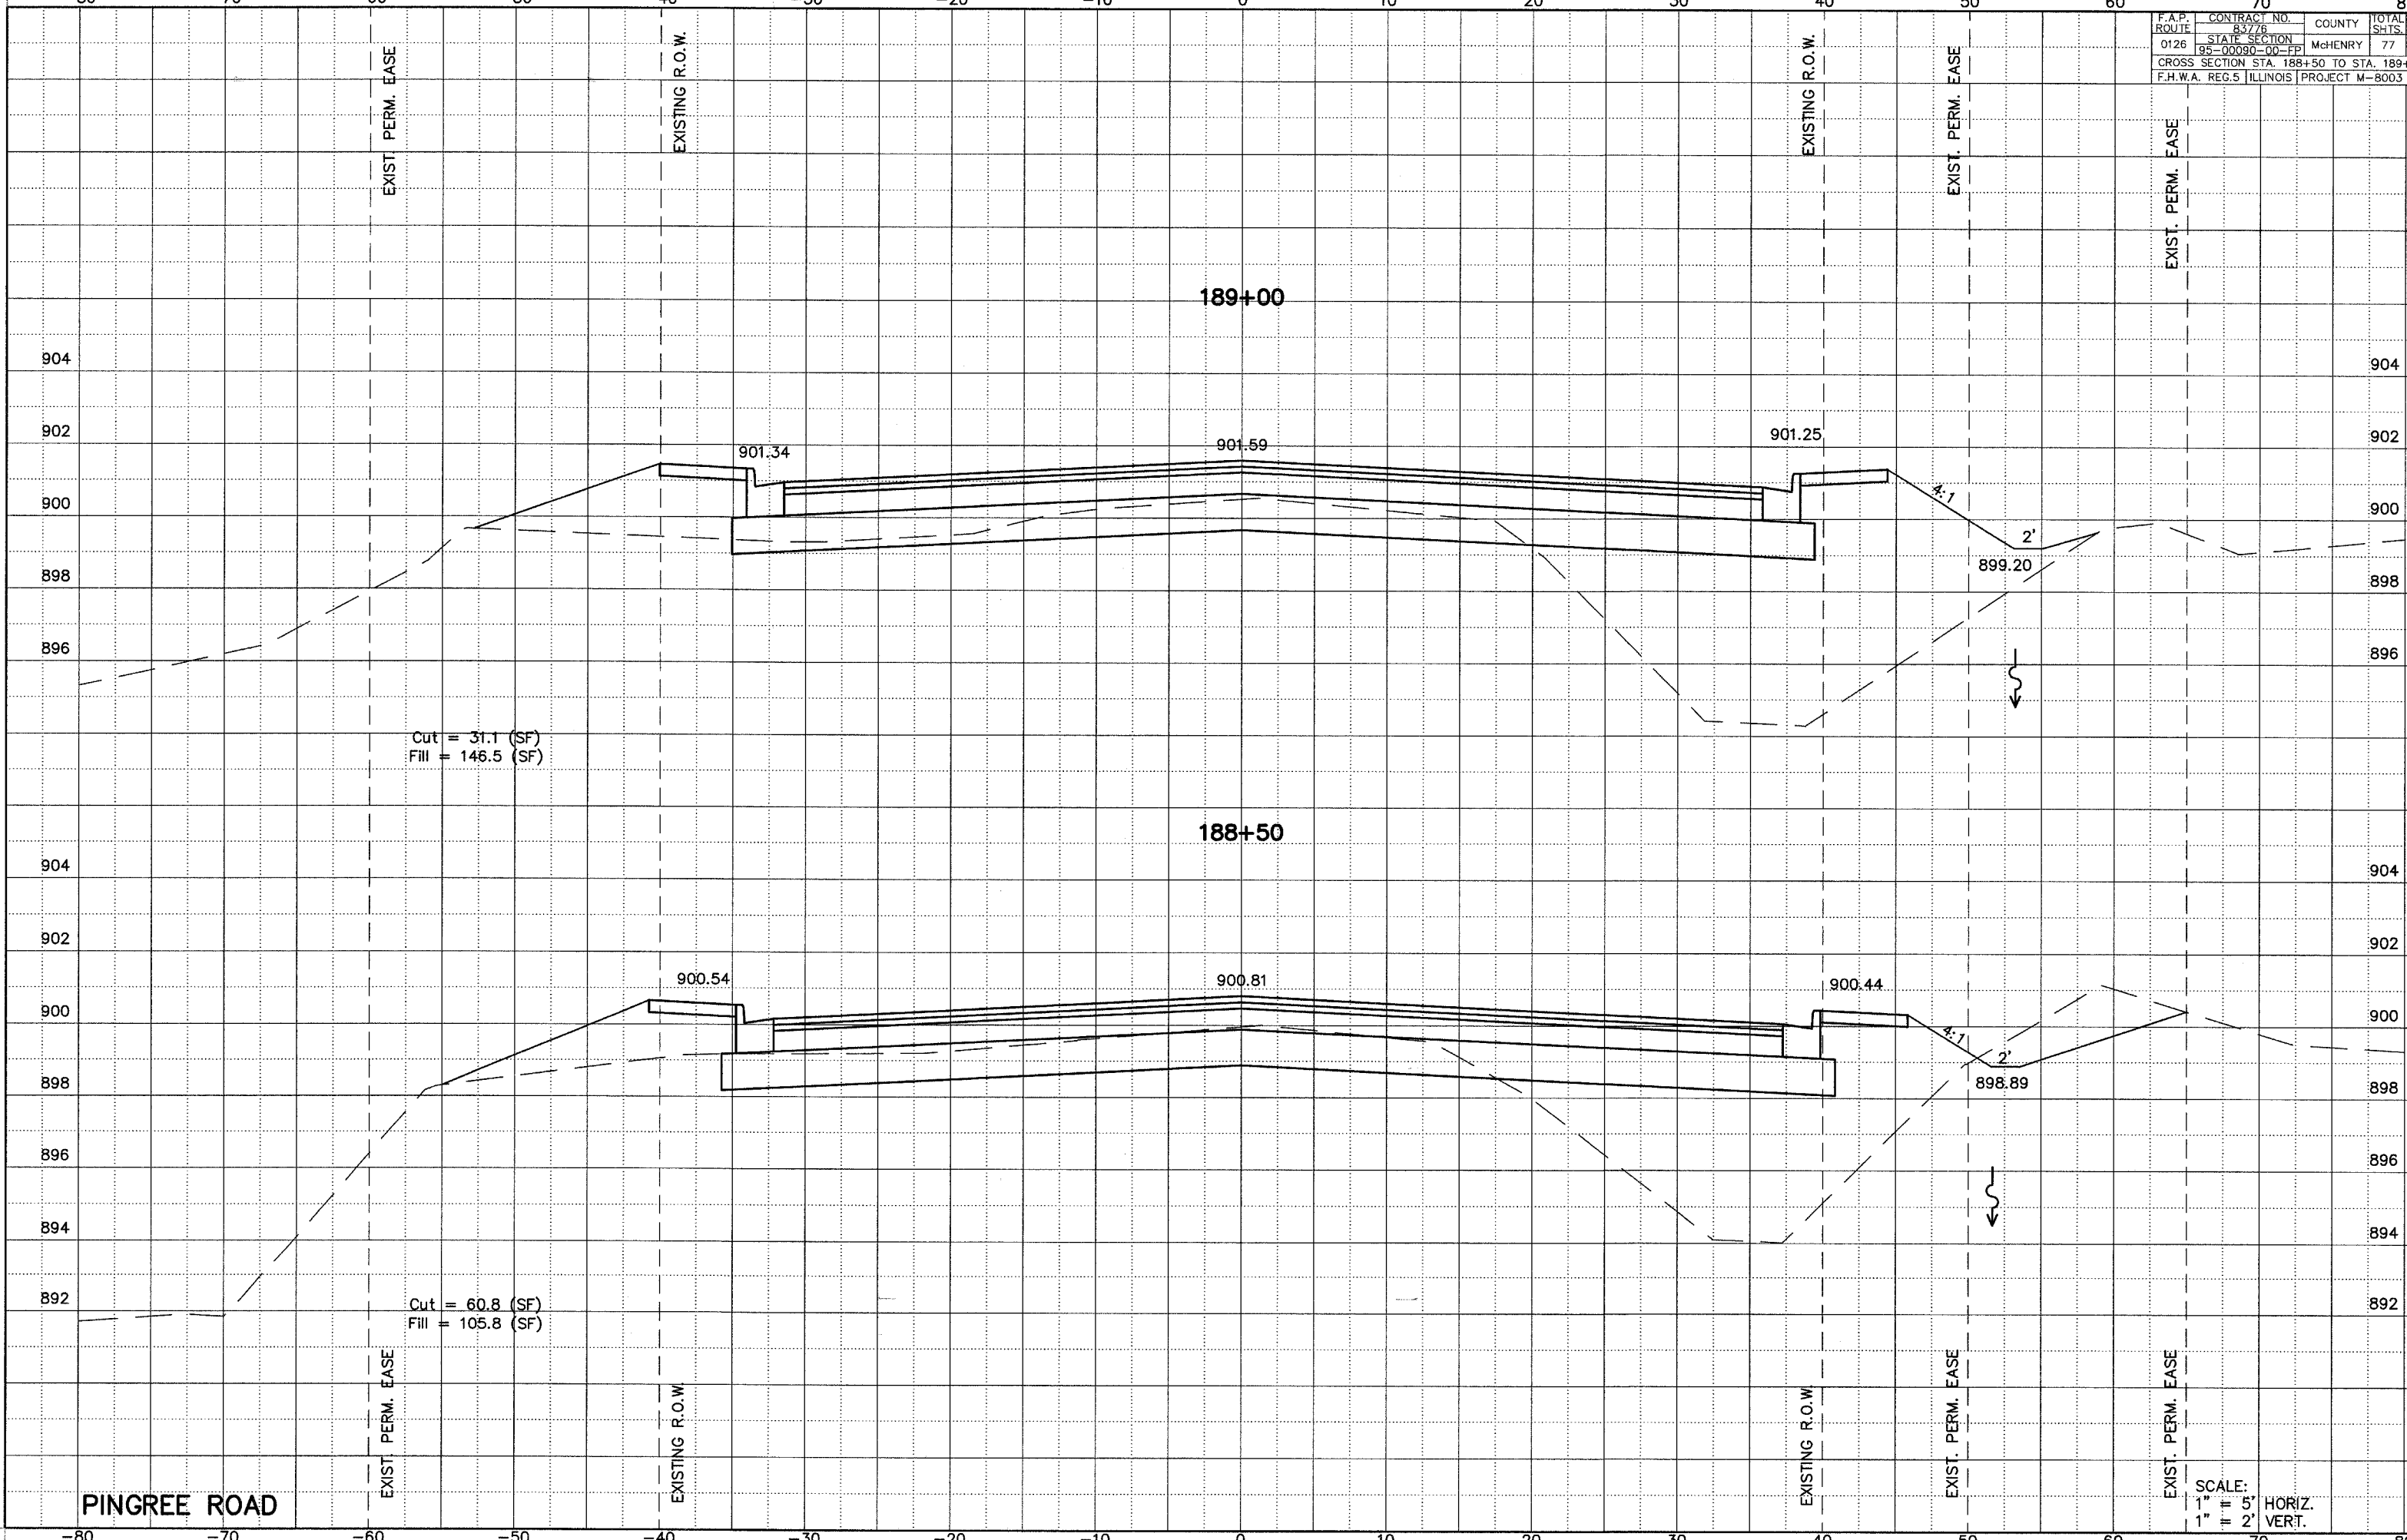

Cut = 31.1 (SF)  
Fill = 146.5 (SF)

Cut = 60.8 (SF)  
Fill = 105.8 (SF)

PINGREE ROAD

SCALE:  
1" = 5' HORIZ.  
1" = 2' VERT.