


F.A.P. ROUTE	CONTRACT NO.	COUNTY	TOTAL SHEETS
0126	83776	McHENRY	77
STATE SECTION		CROSS SECTION STA. 194+50 TO STA. 195+00	
95-00090-00-FP		F.H.W.A. REG. 5 ILLINOIS PROJECT M-8003 (3)	

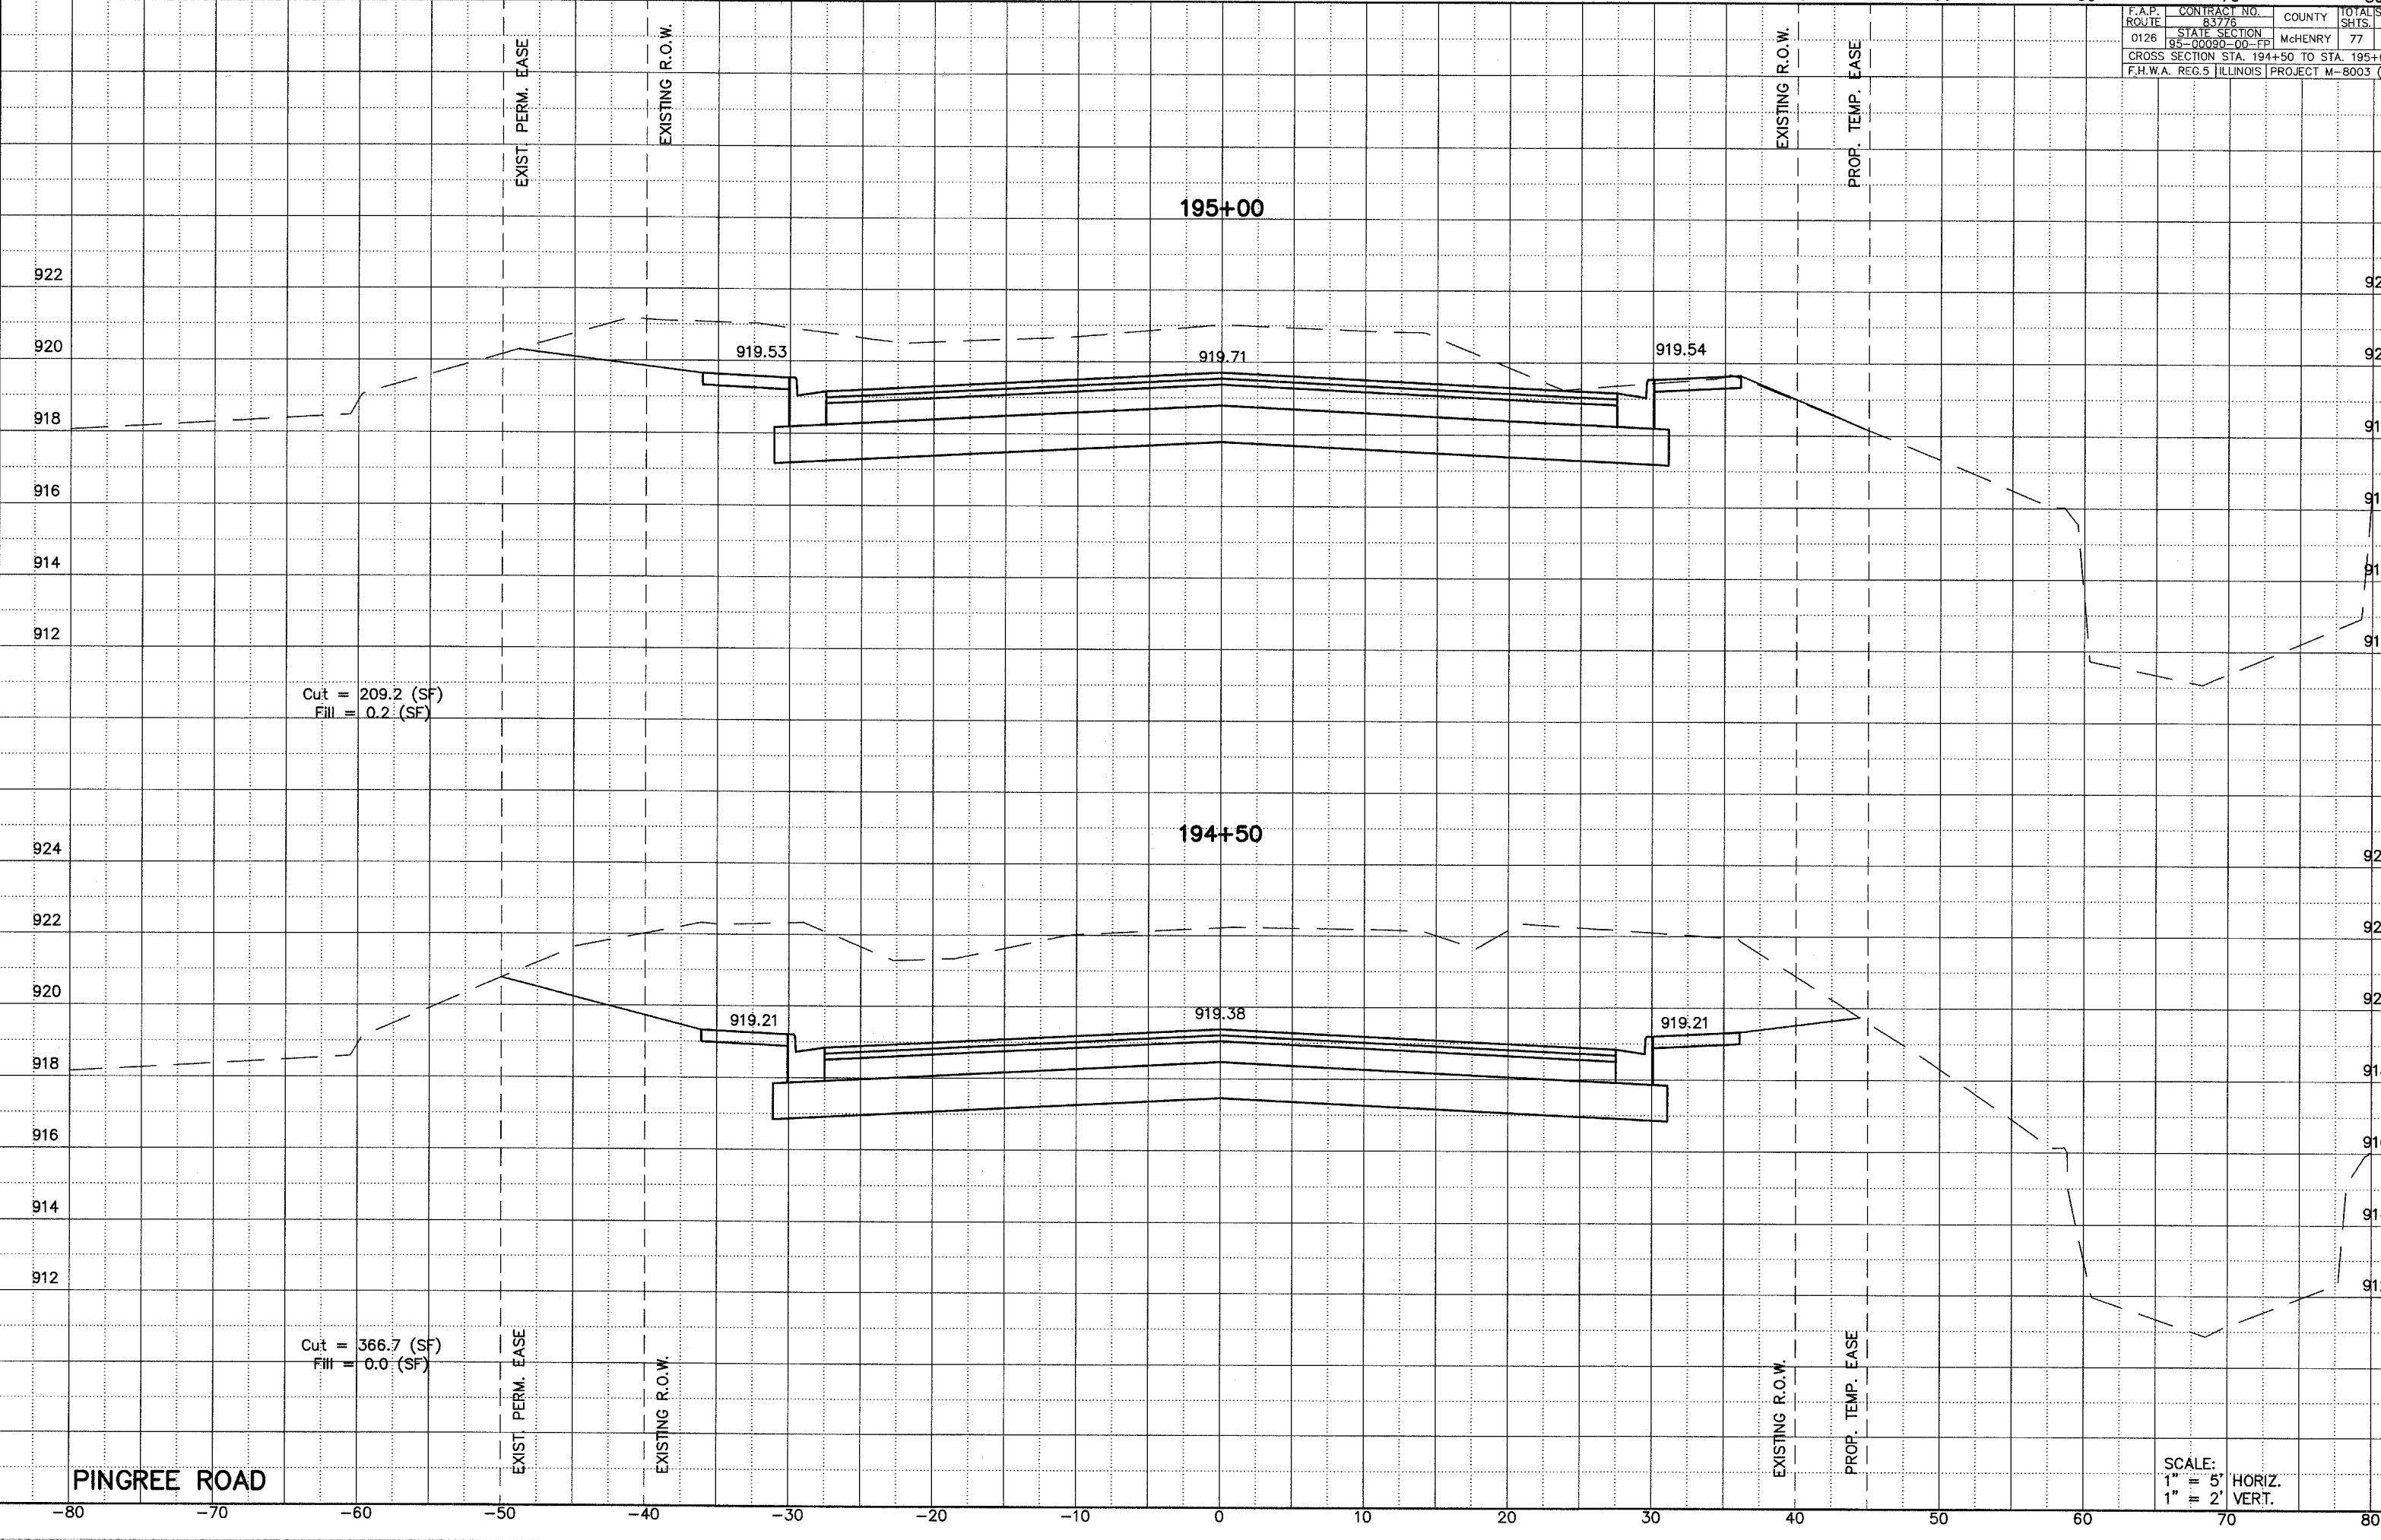

PINGREE ROAD

SCALE:  
1" = 5' HORIZ.  
1" = 2' VERT.