


F.A.P. ROUTE	CONTRACT NO.	COUNTY	TOTALS SHTS.
0126	83776	MCHEMRY	77
STATE SECTION 99-00090-00-FF			
CROSS SECTION STA. 204+50 TO STA. 205+50			
F.H.W.A. REG.5 ILLINOIS PROJECT M-8003			

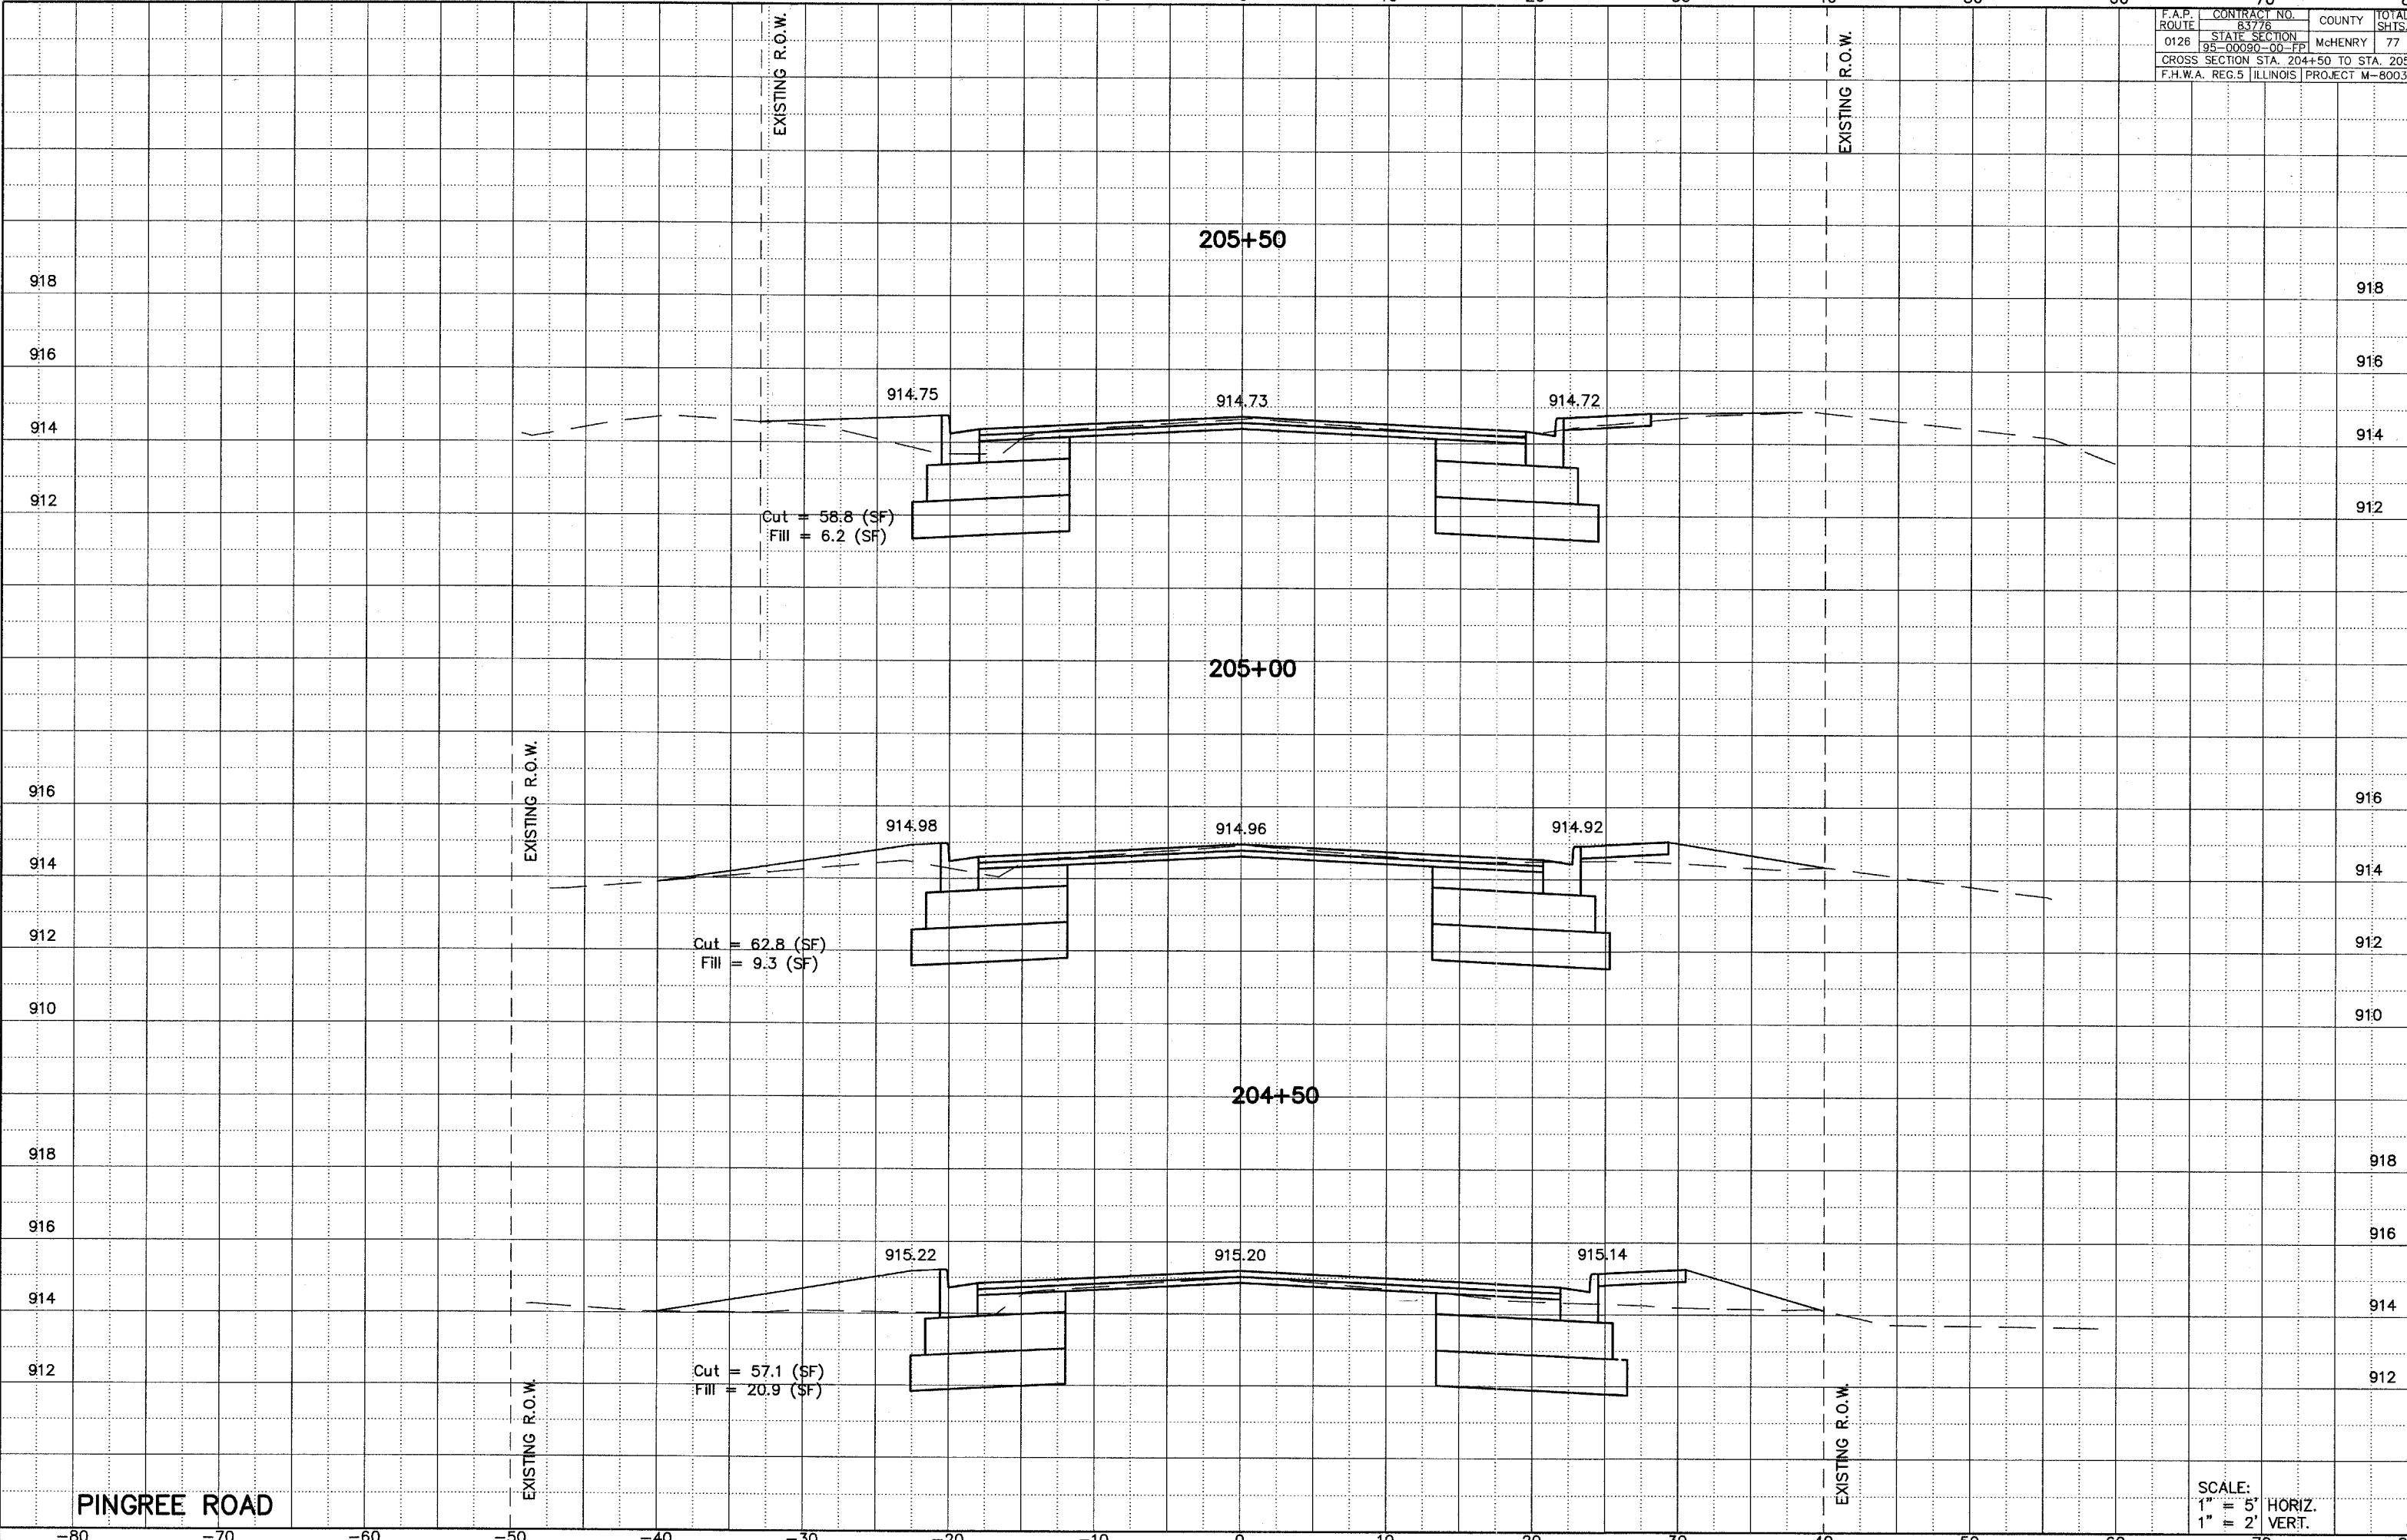

PINGREE ROAD

SCALE:
1" = 5' HORIZ.
1" = 2' VERT.