


F.A.P. ROUTE	COUNTY	SECTION	TOTALS
336	KANE	268	
CONTRACT NO.		SHTS.	
83782		268	
CROSS SECTION STA. 5+00 TO STA. 6+00			
F.H.W.A. REG. 5 ILLINOIS PROJECT F-0338			

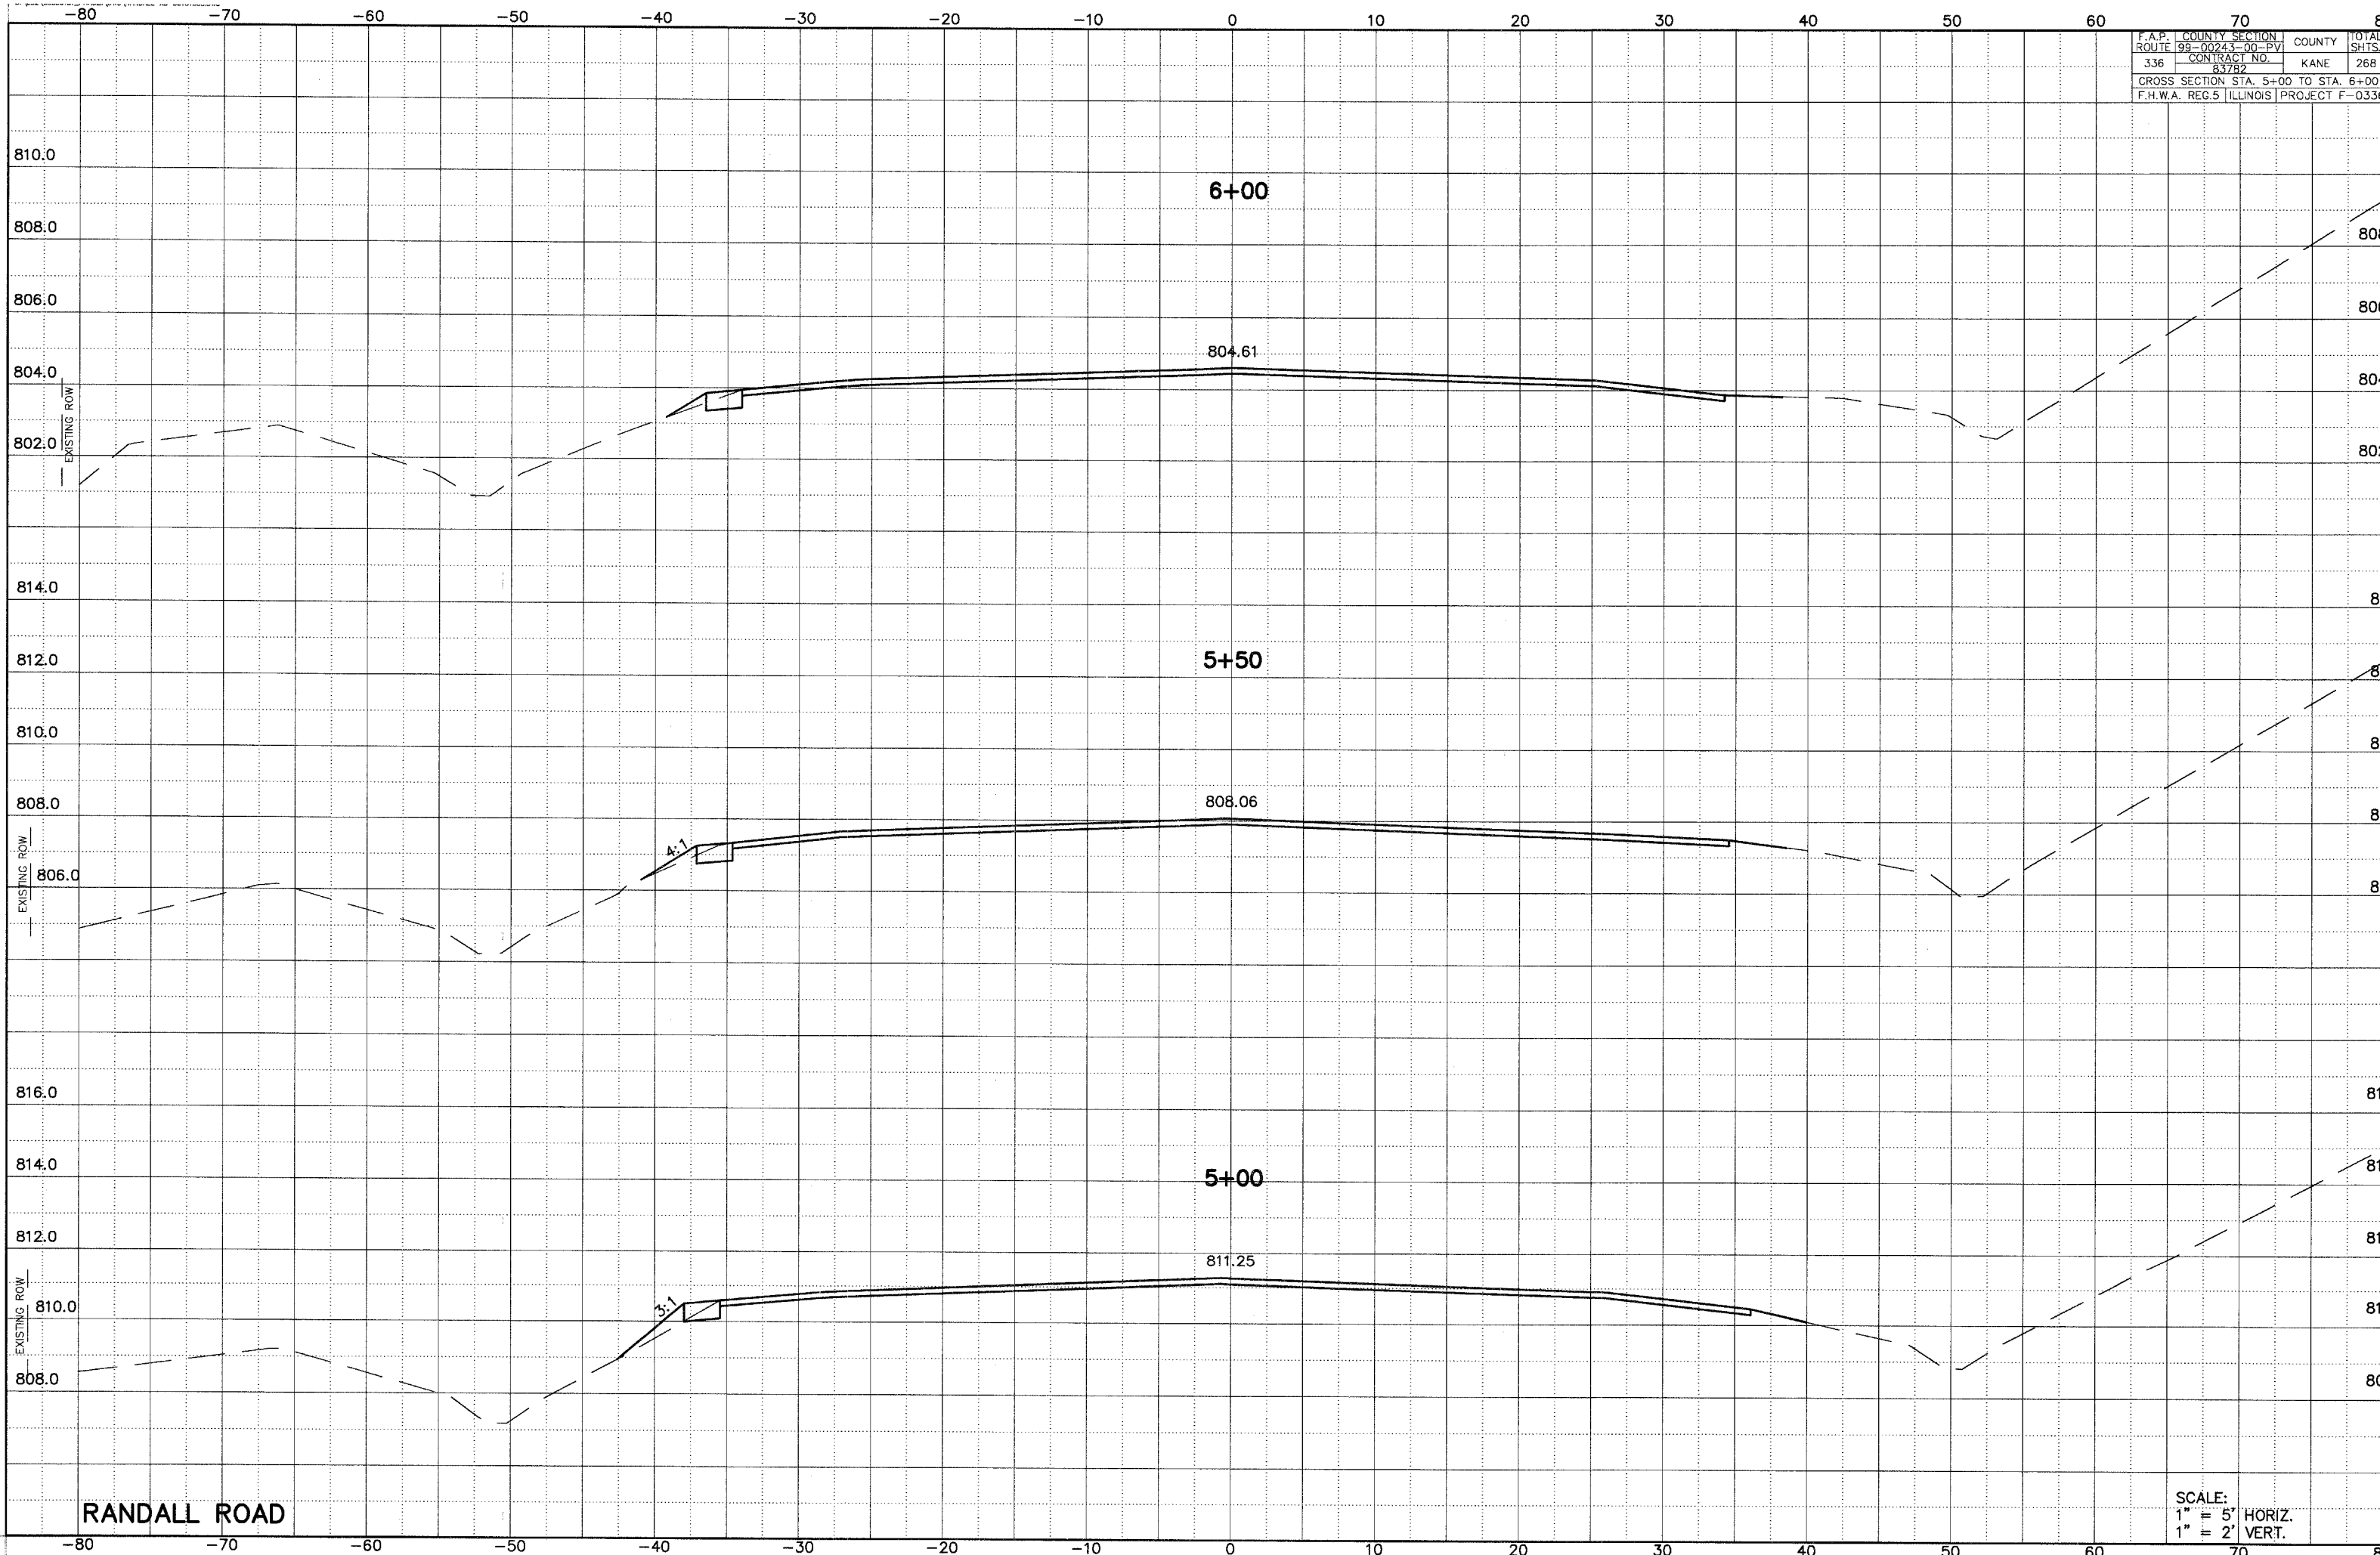

RANDALL ROAD

SCALE:
1" = 5' HORIZ.
1" = 2' VERT.