


F.A.P. ROUTE	COUNTY SECTION	COUNTY	TOTAL SHITS
336	99-00243-00-PV	KANE	268
CONTRACT NO. 83782			
CROSS SECTION STA. 10+00 TO STA. 10+50			
F.H.W.A. REG.5 ILLINOIS PROJECT F-0336			

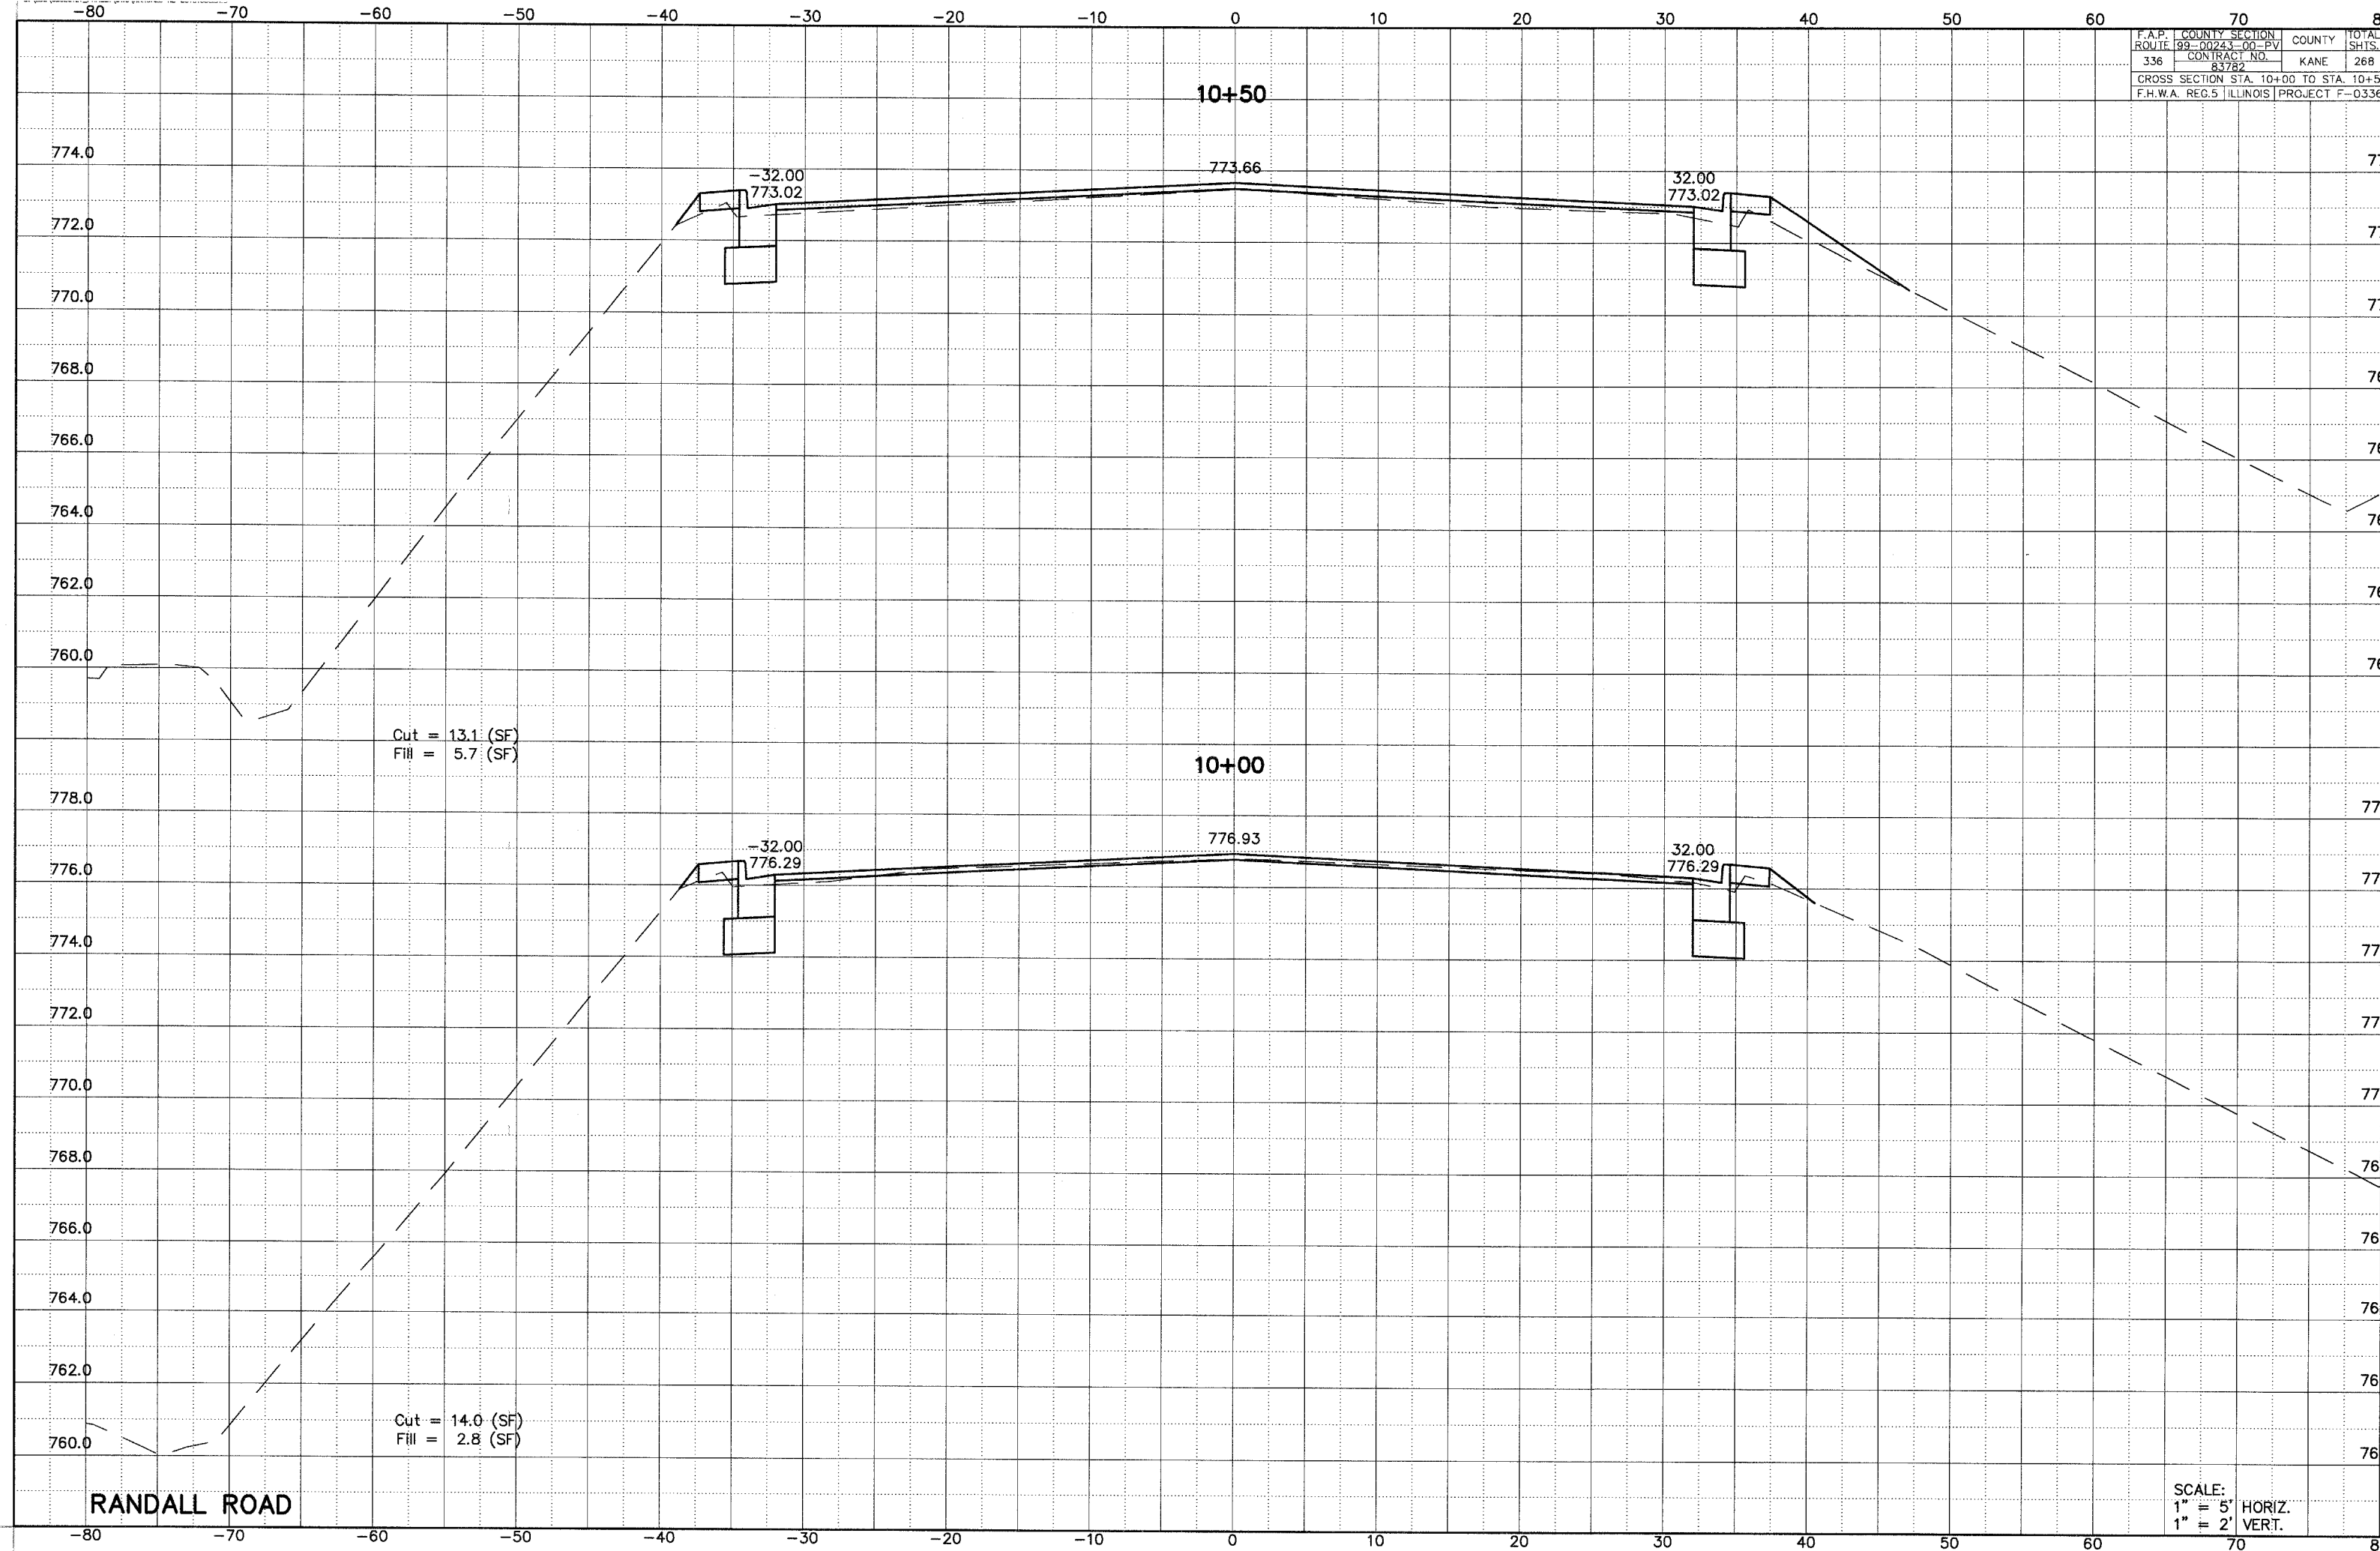

SCALE:
1" = 5' HORIZ.
1" = 2' VERT.