


F.A.P.	COUNTY SECTION	TOTAL SHEETS
ROUTE 336	99-00243-00-PV	268
	CONTRACT NO. 83782	212
CROSS SECTION STA. 18+50 TO STA. 19+50		
F.H.W.A. REG. 5 ILLINOIS PROJECT F-0336(00)		

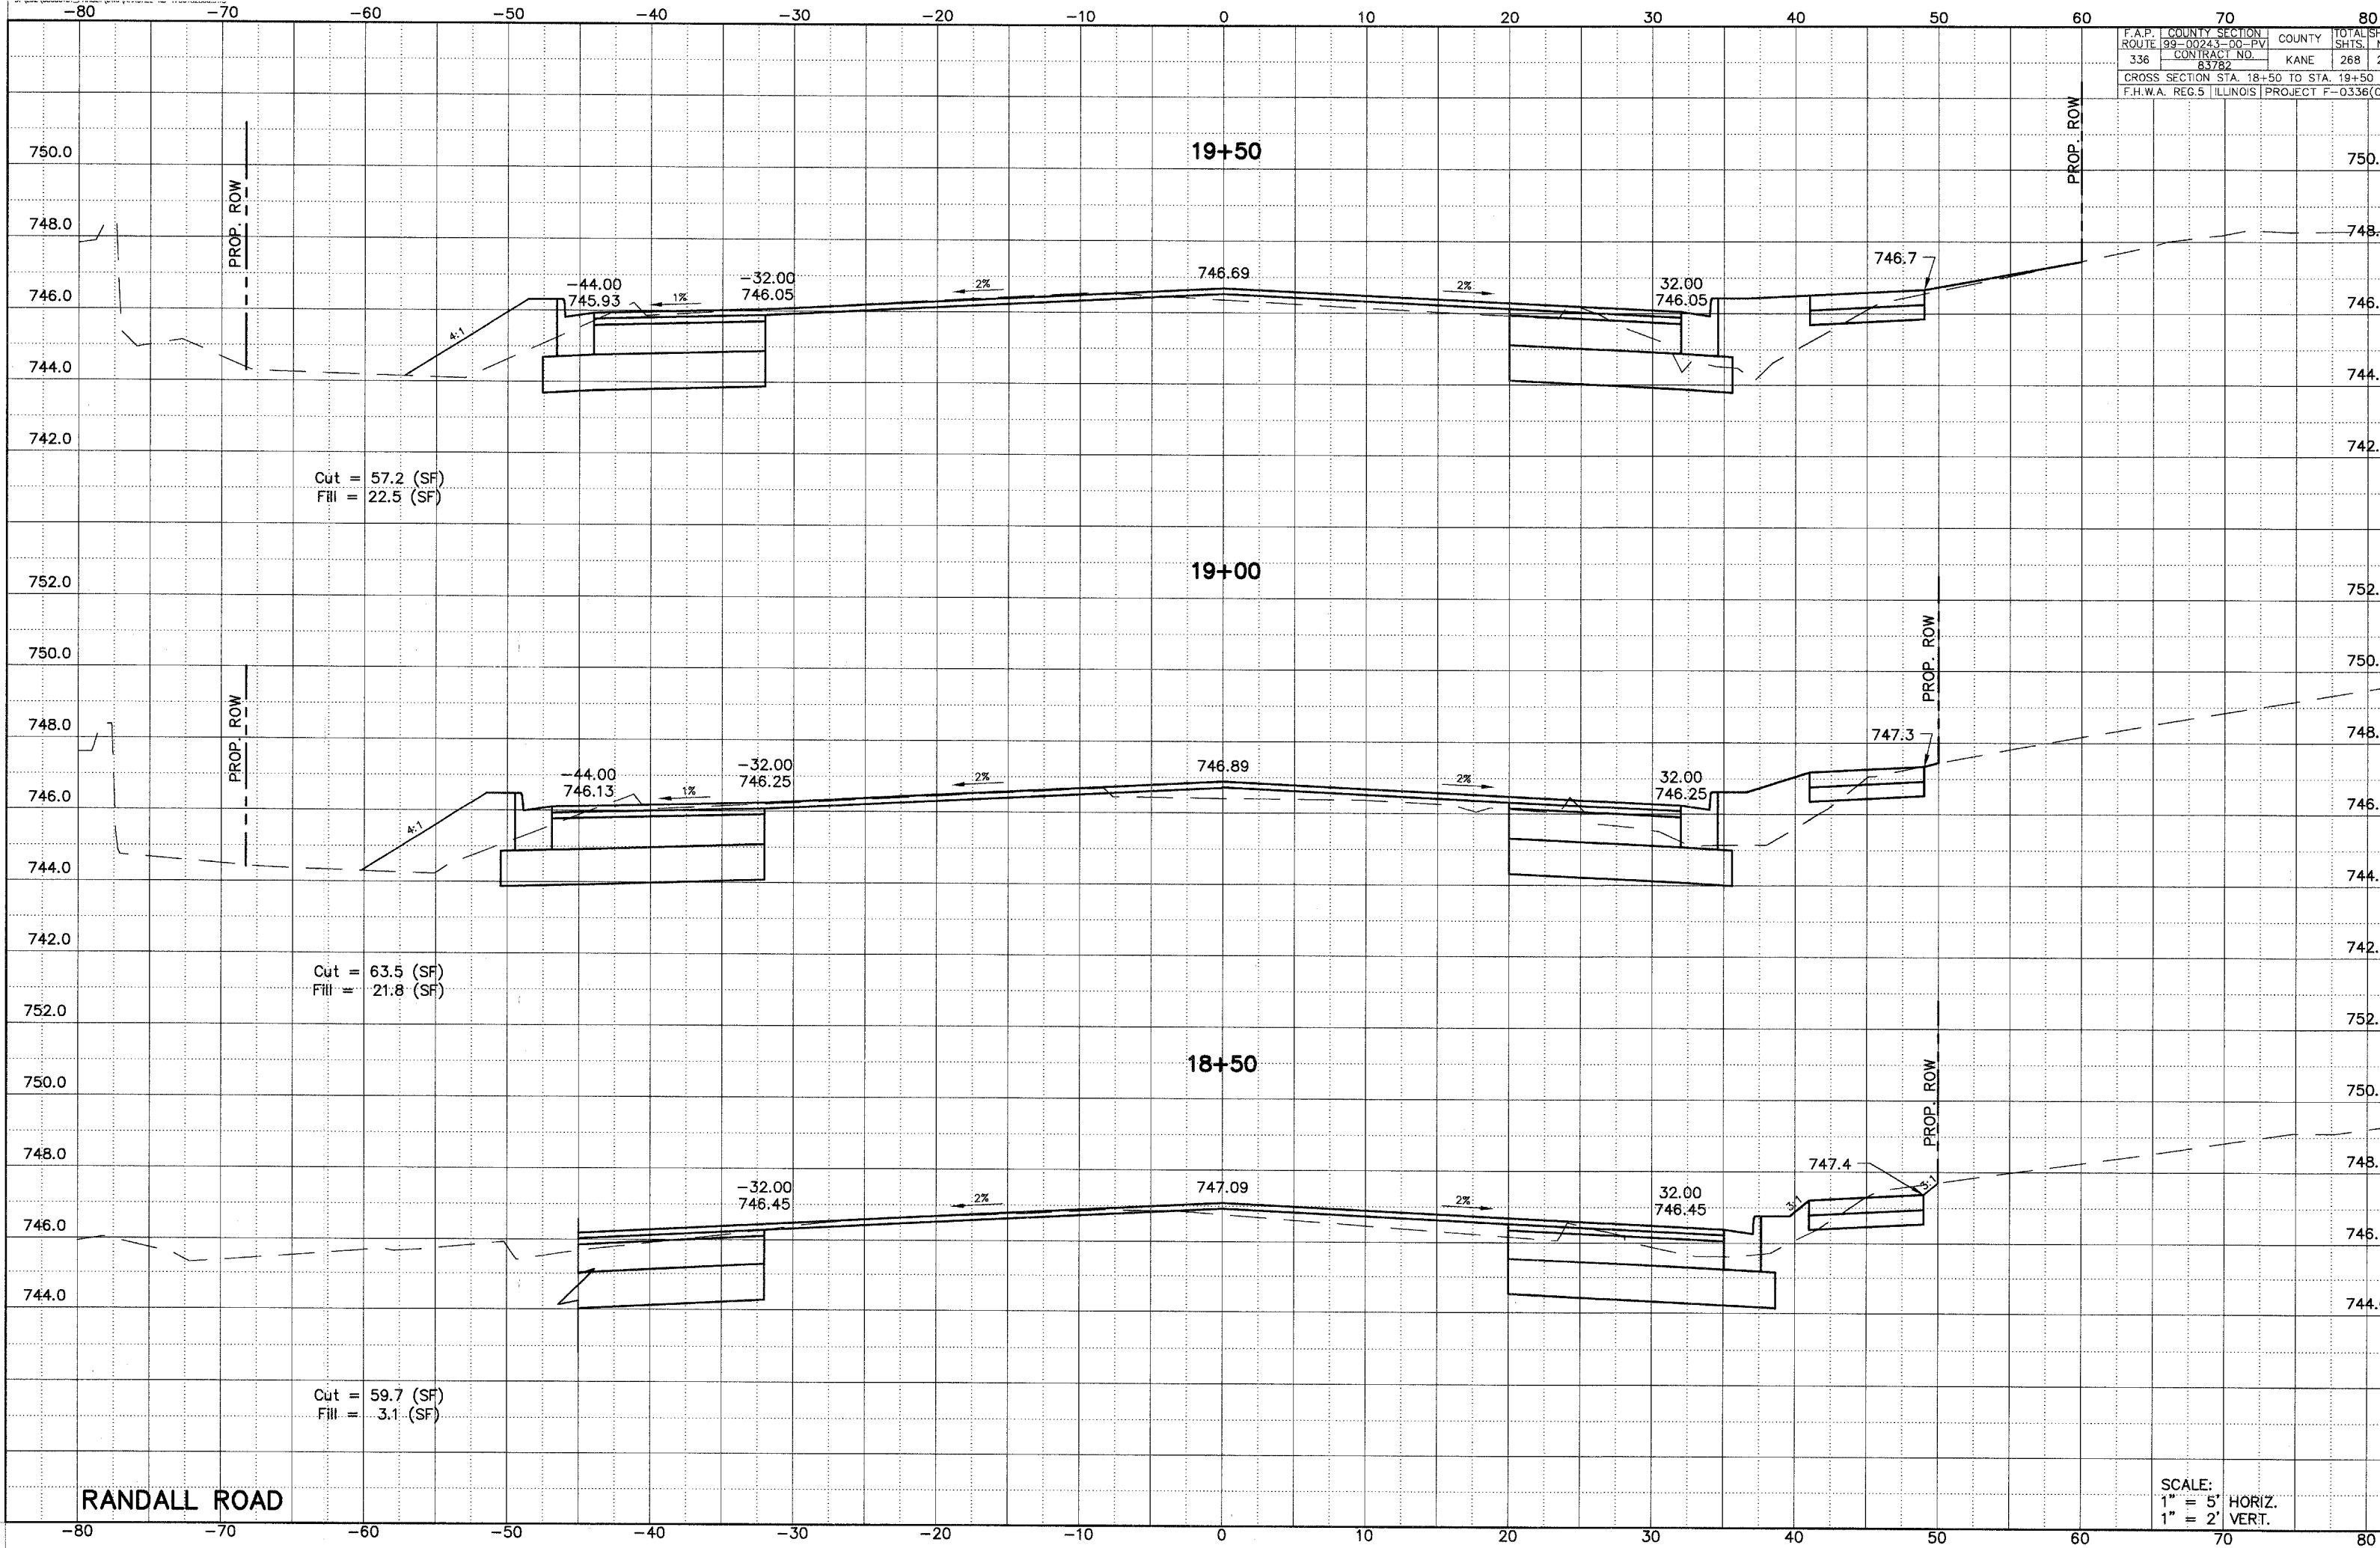

Cut = 57.2 (SF)
Fill = 22.5 (SF)

Cut = 63.5 (SF)
Fill = 21.8 (SF)

Cut = 59.7 (SF)
Fill = 3.1 (SF)

RANDALL ROAD

SCALE:
1" = 5' HORIZ.
1" = 2' VERT.