


F.A.P. COUNTY SECTION	TOTAL SHEETS
ROUTE 99-00243-00-PV COUNTY	268 23
CONTRACT NO. 83782	KANE 268
CROSS SECTION STA. 47+50 TO STA. 49+00	
F.H.W.A. REG.5 ILLINOIS PROJECT F-0336(00)	

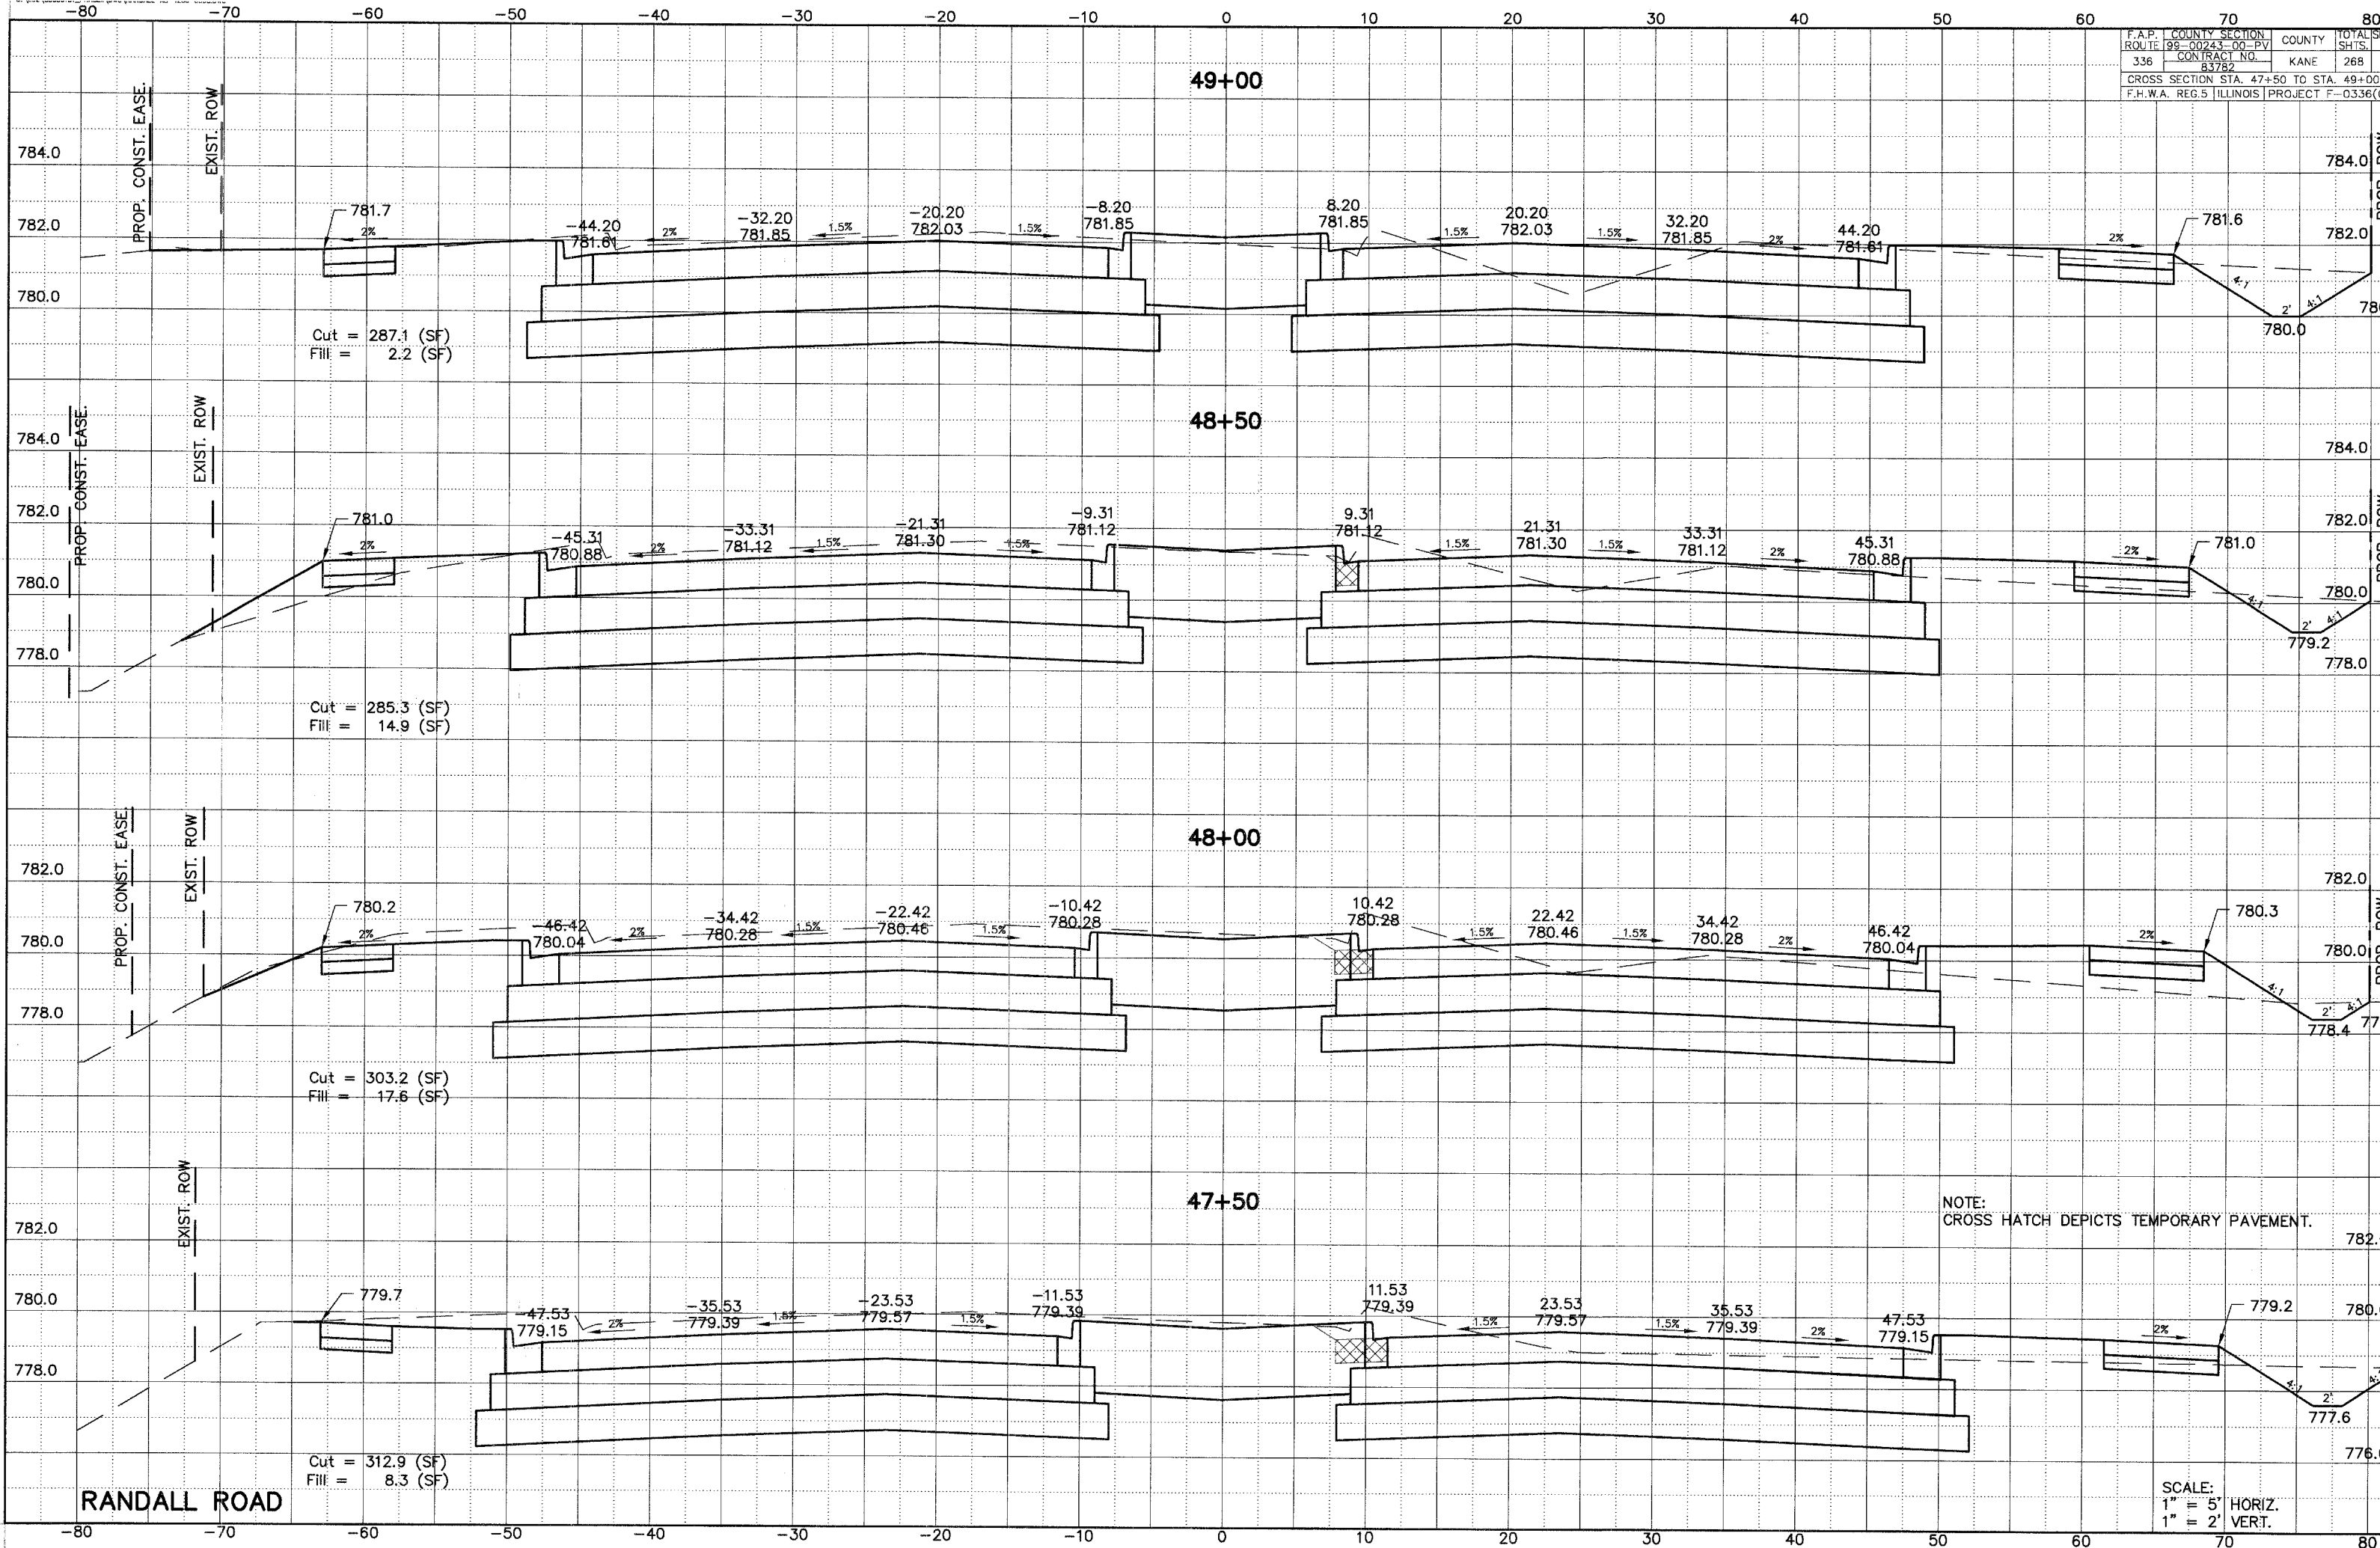

NOTE: CROSS HATCH DEPICTS TEMPORARY PAVEMENT.

SCALE:
1" = 5' HORIZ.
1" = 2' VERT.

RANDALL ROAD