


| | | | |
|--|----------------|--------|--------------|
| F.A.P. ROUTE | COUNTY SECTION | COUNTY | TOTAL SHEETS |
| 336 | 99-00243-00-PV | KANE | 268 |
| | CONTRACT NO. | | 2 |
| | 83782 | | |
| CROSS SECTION STA. 343+97.8 TO STA. 345+00 | | | |
| F.H.W.A. REG.5 ILLINOIS PROJECT F-033600 | | | |

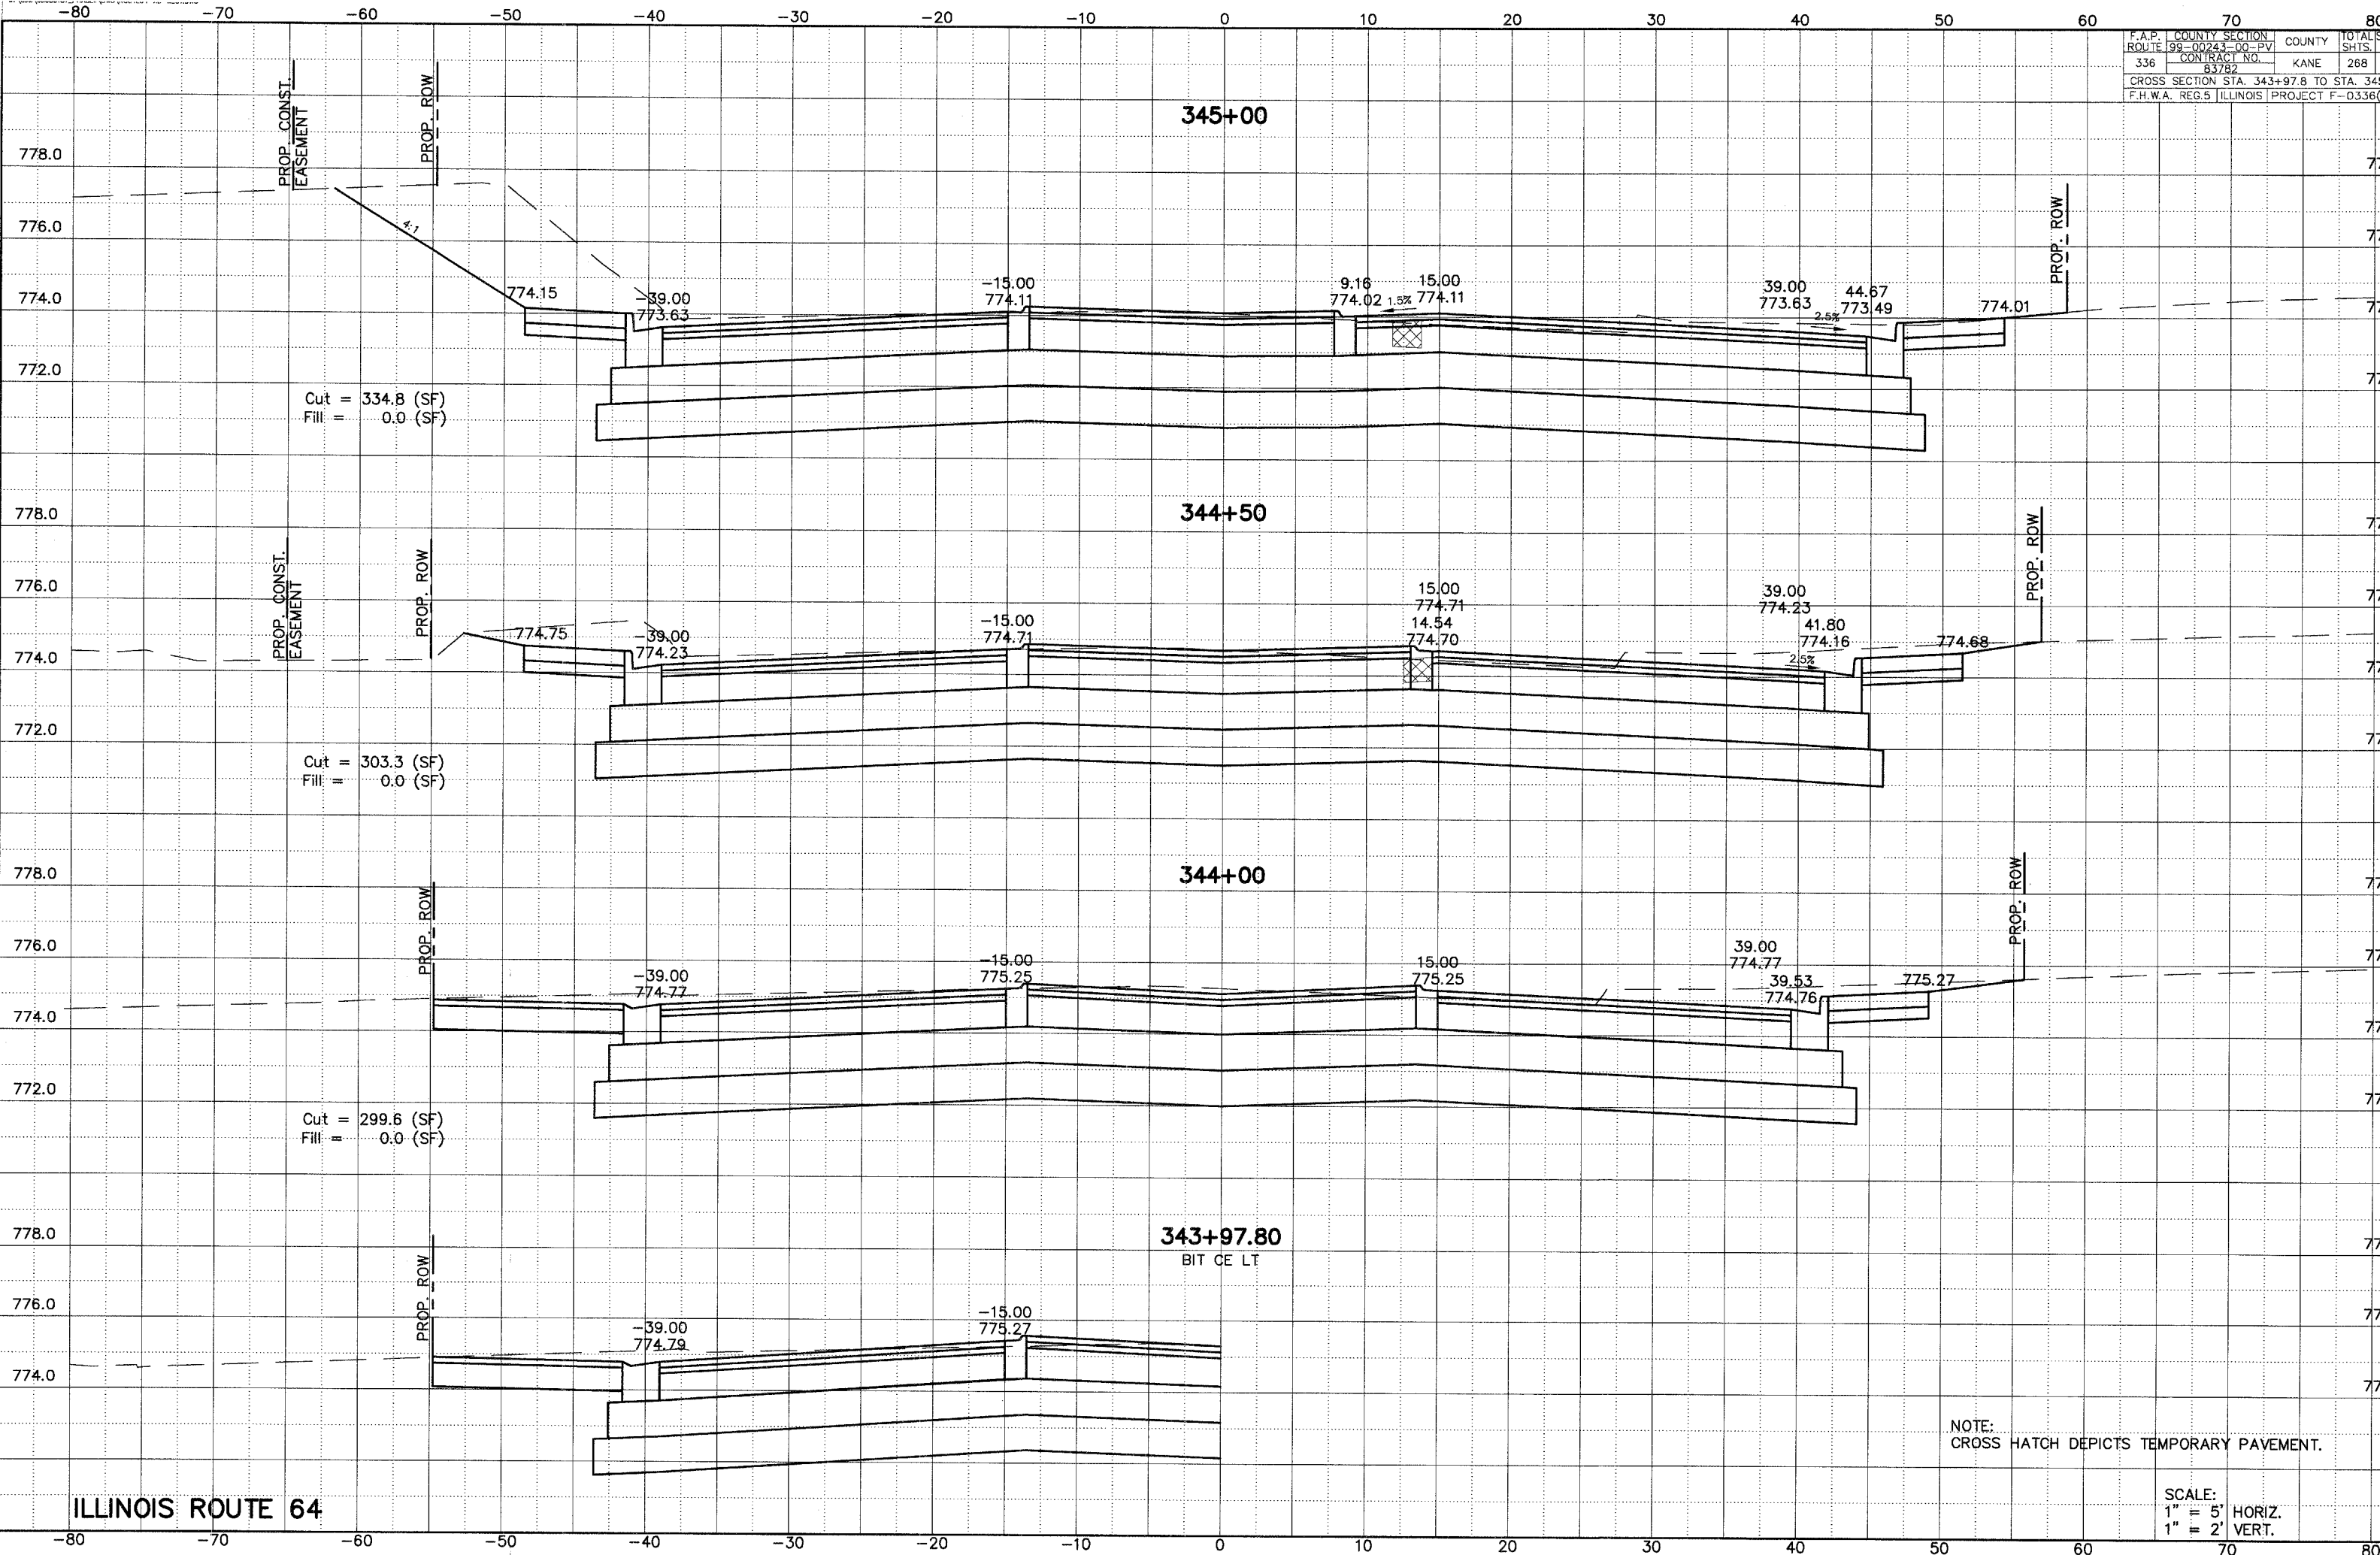

NOTE: CROSS HATCH DEPICTS TEMPORARY PAVEMENT.

ILLINOIS ROUTE 64

SCALE:
1" = 5' HORIZ.
1" = 2' VERT.