


| | | | | |
|------------------------------------------|--------------|---------|--------|----------|
| F.A.P. | COUNTY | SECTION | COUNTY | TOTAL SH |
| ROUTE 336 | 99-00243 | 00-PV | KANE | 268 |
| | CONTRACT NO. | 83782 | | 2 |
| CROSS SECTION STA. 251+50 TO STA. 252+50 | | | | |
| F.H.W.A. REG.5 ILLINOIS PROJECT F-0336(0 | | | | |

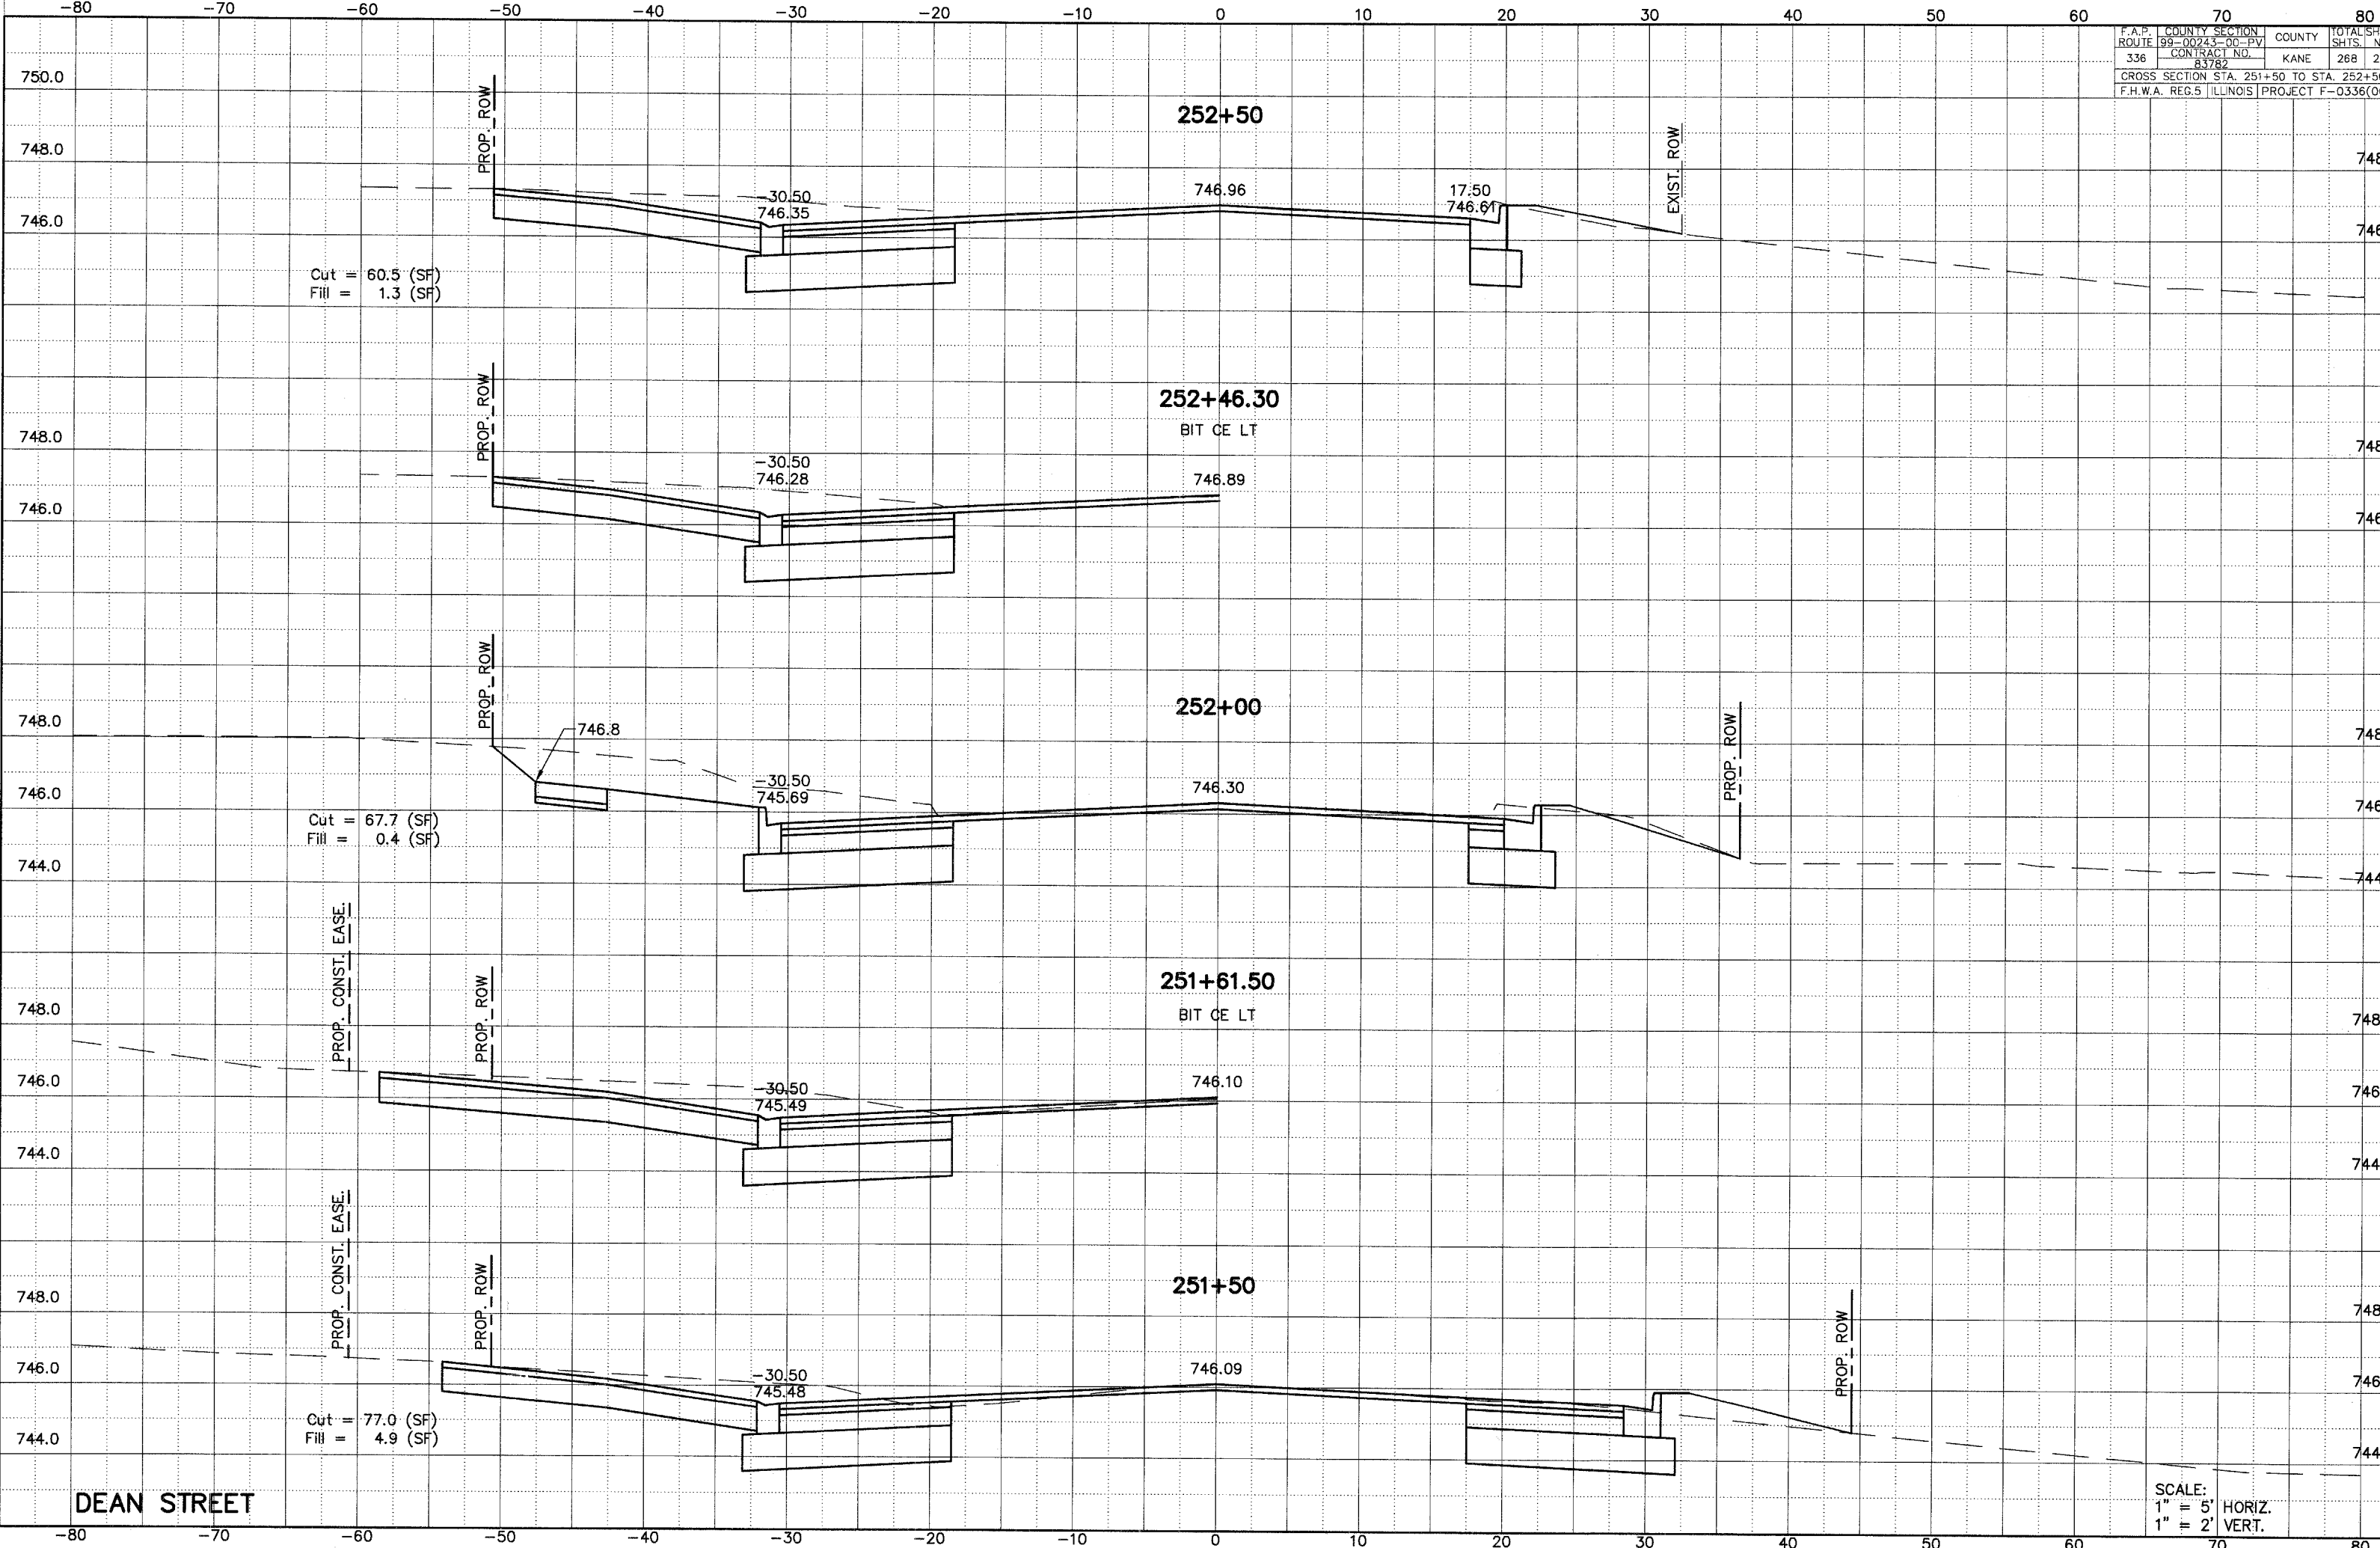

DEAN STREET

SCALE:
1" = 5' HORIZ.
1" = 2' VERT.