


F.A.U. RTE.	SECTION	COUNTY	TOTAL SHEETS	SHEET NO.
5012	02-00098-00-FP	BOONE	30	22
STA. 31+91 TO 40+00				

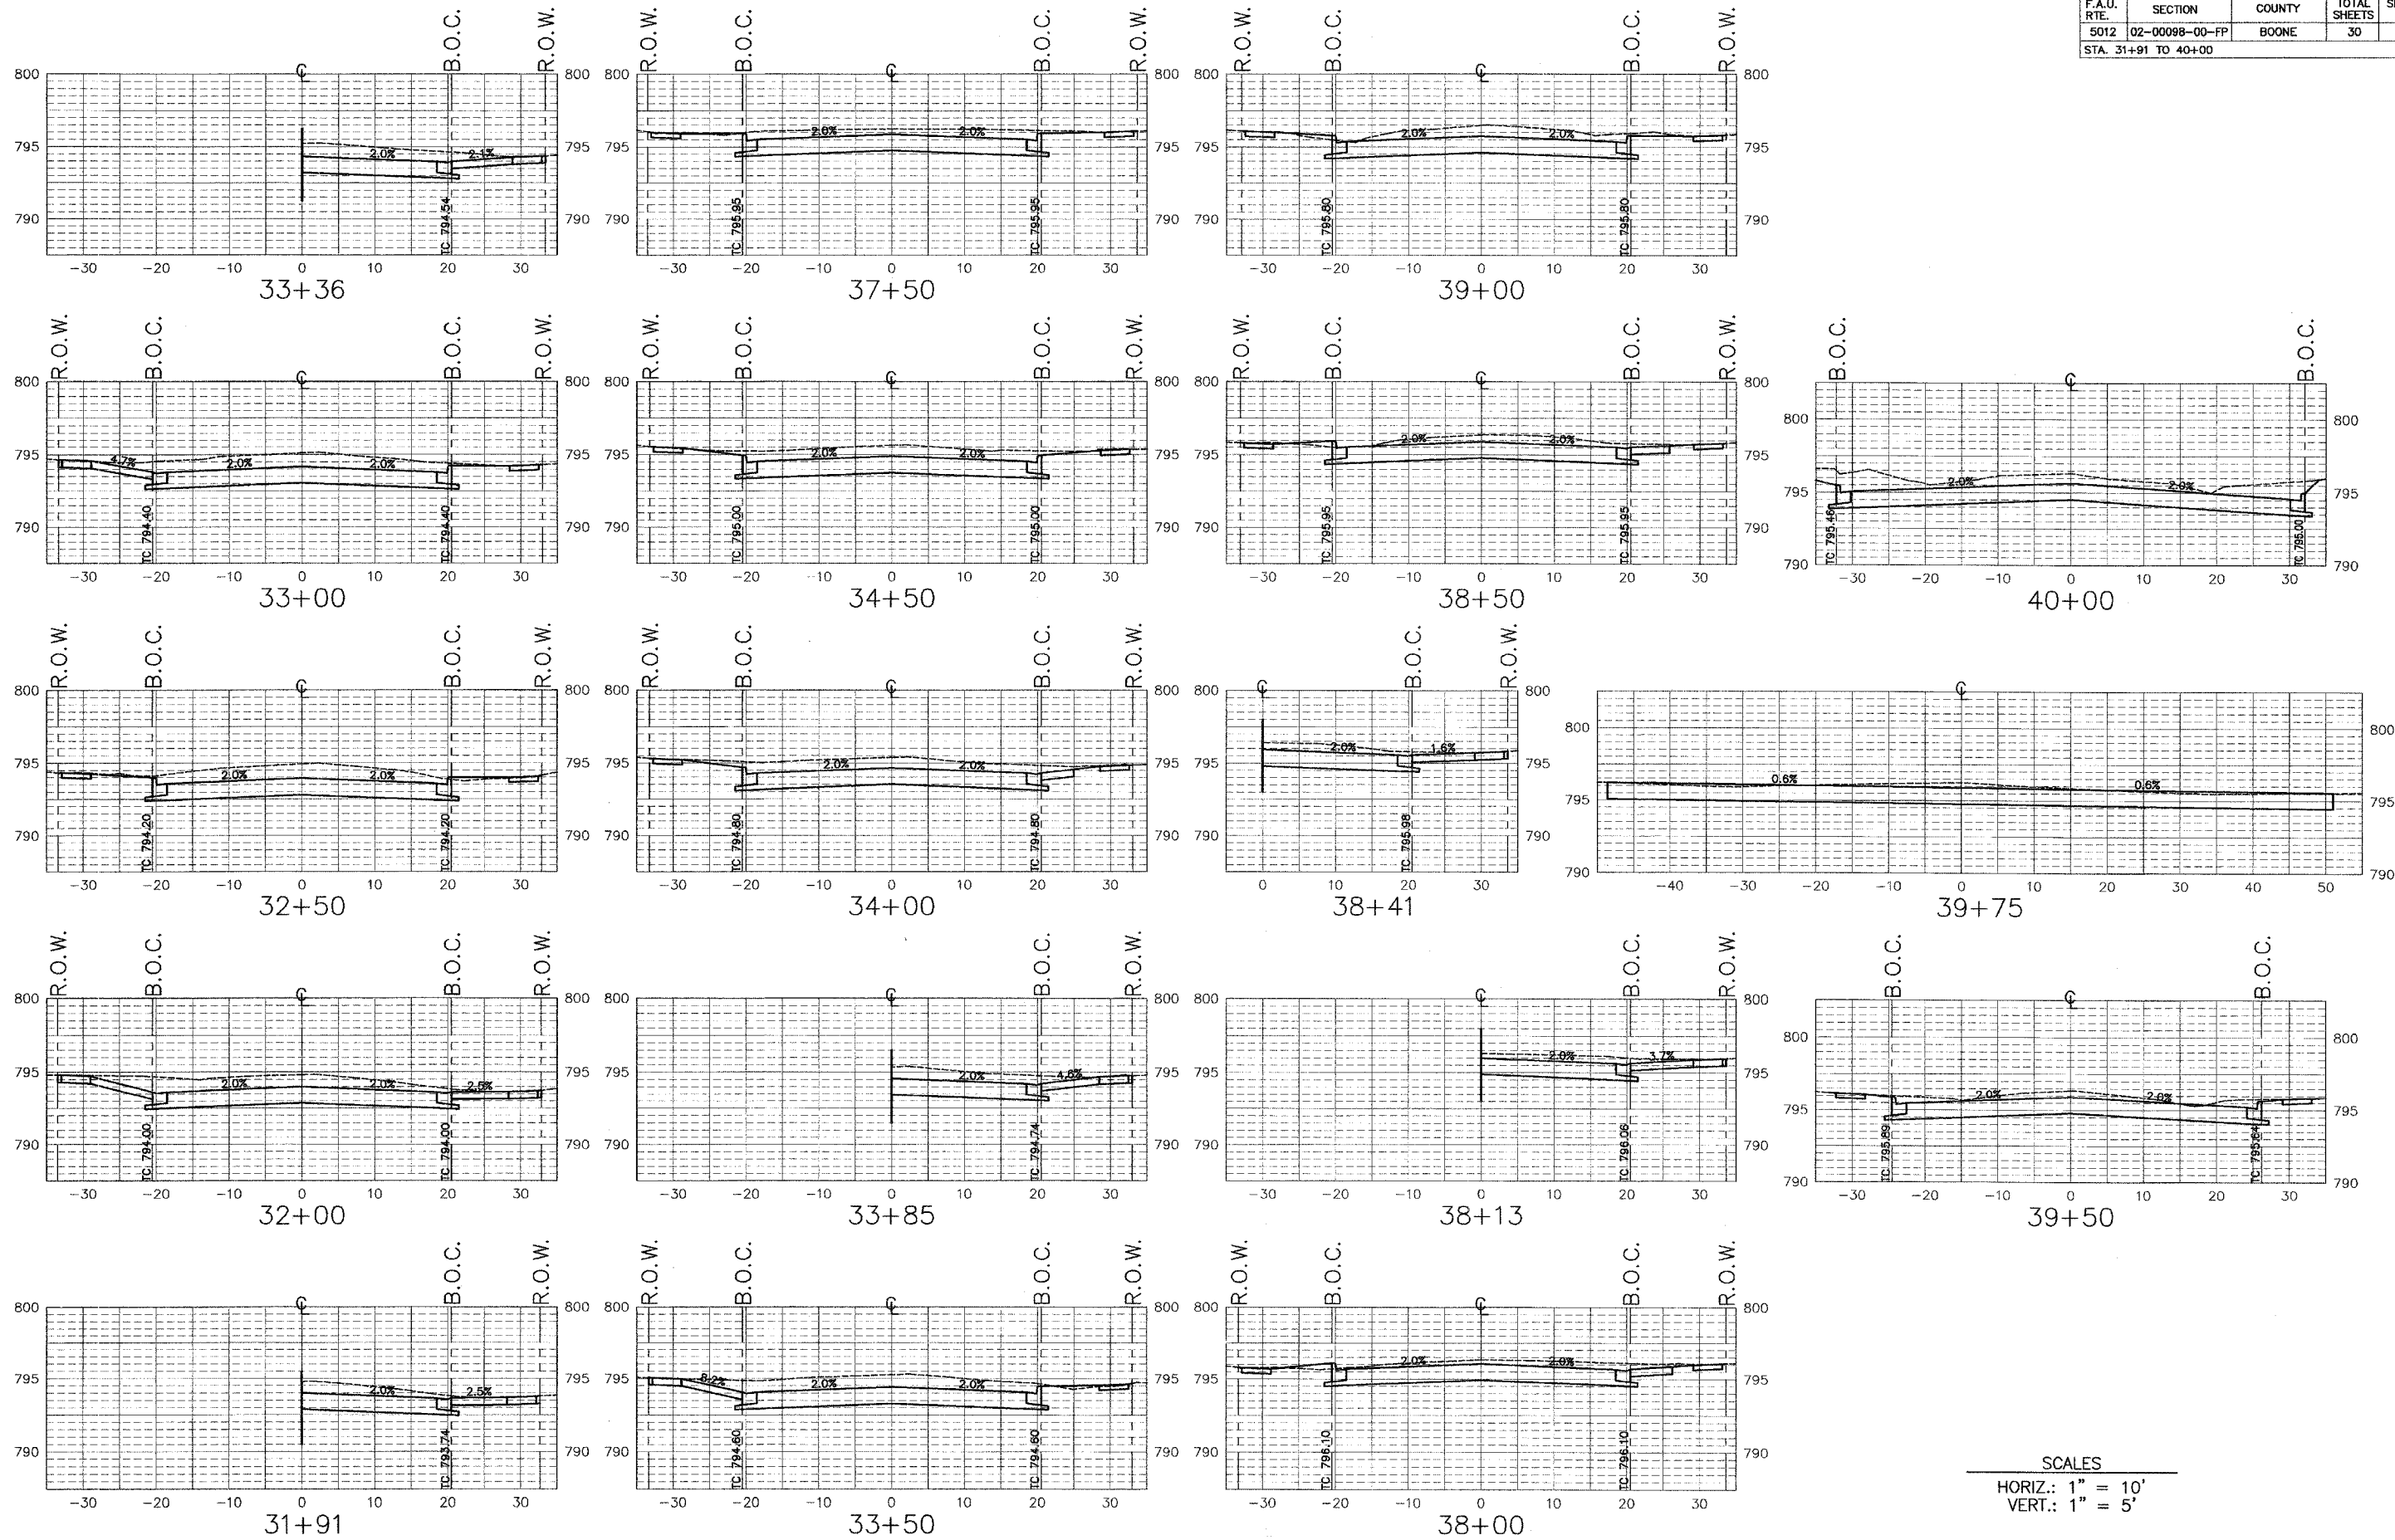

SCALES  
 HORIZ.: 1" = 10'  
 VERT.: 1" = 5'