


F.A.I. RTE.	SECTION	COUNTY	TOTAL SHEETS	SHEET NO.	SHEET NO. B18 OF 18 SHEETS
6325	02-00090-00-BR	LIVINGSTON	31	25	
STA.		TO STA.			
FED. ROAD DIST. NO. 7		ILLINOIS		FED. AID PROJECT*	
CONTRACT NO. 87238					

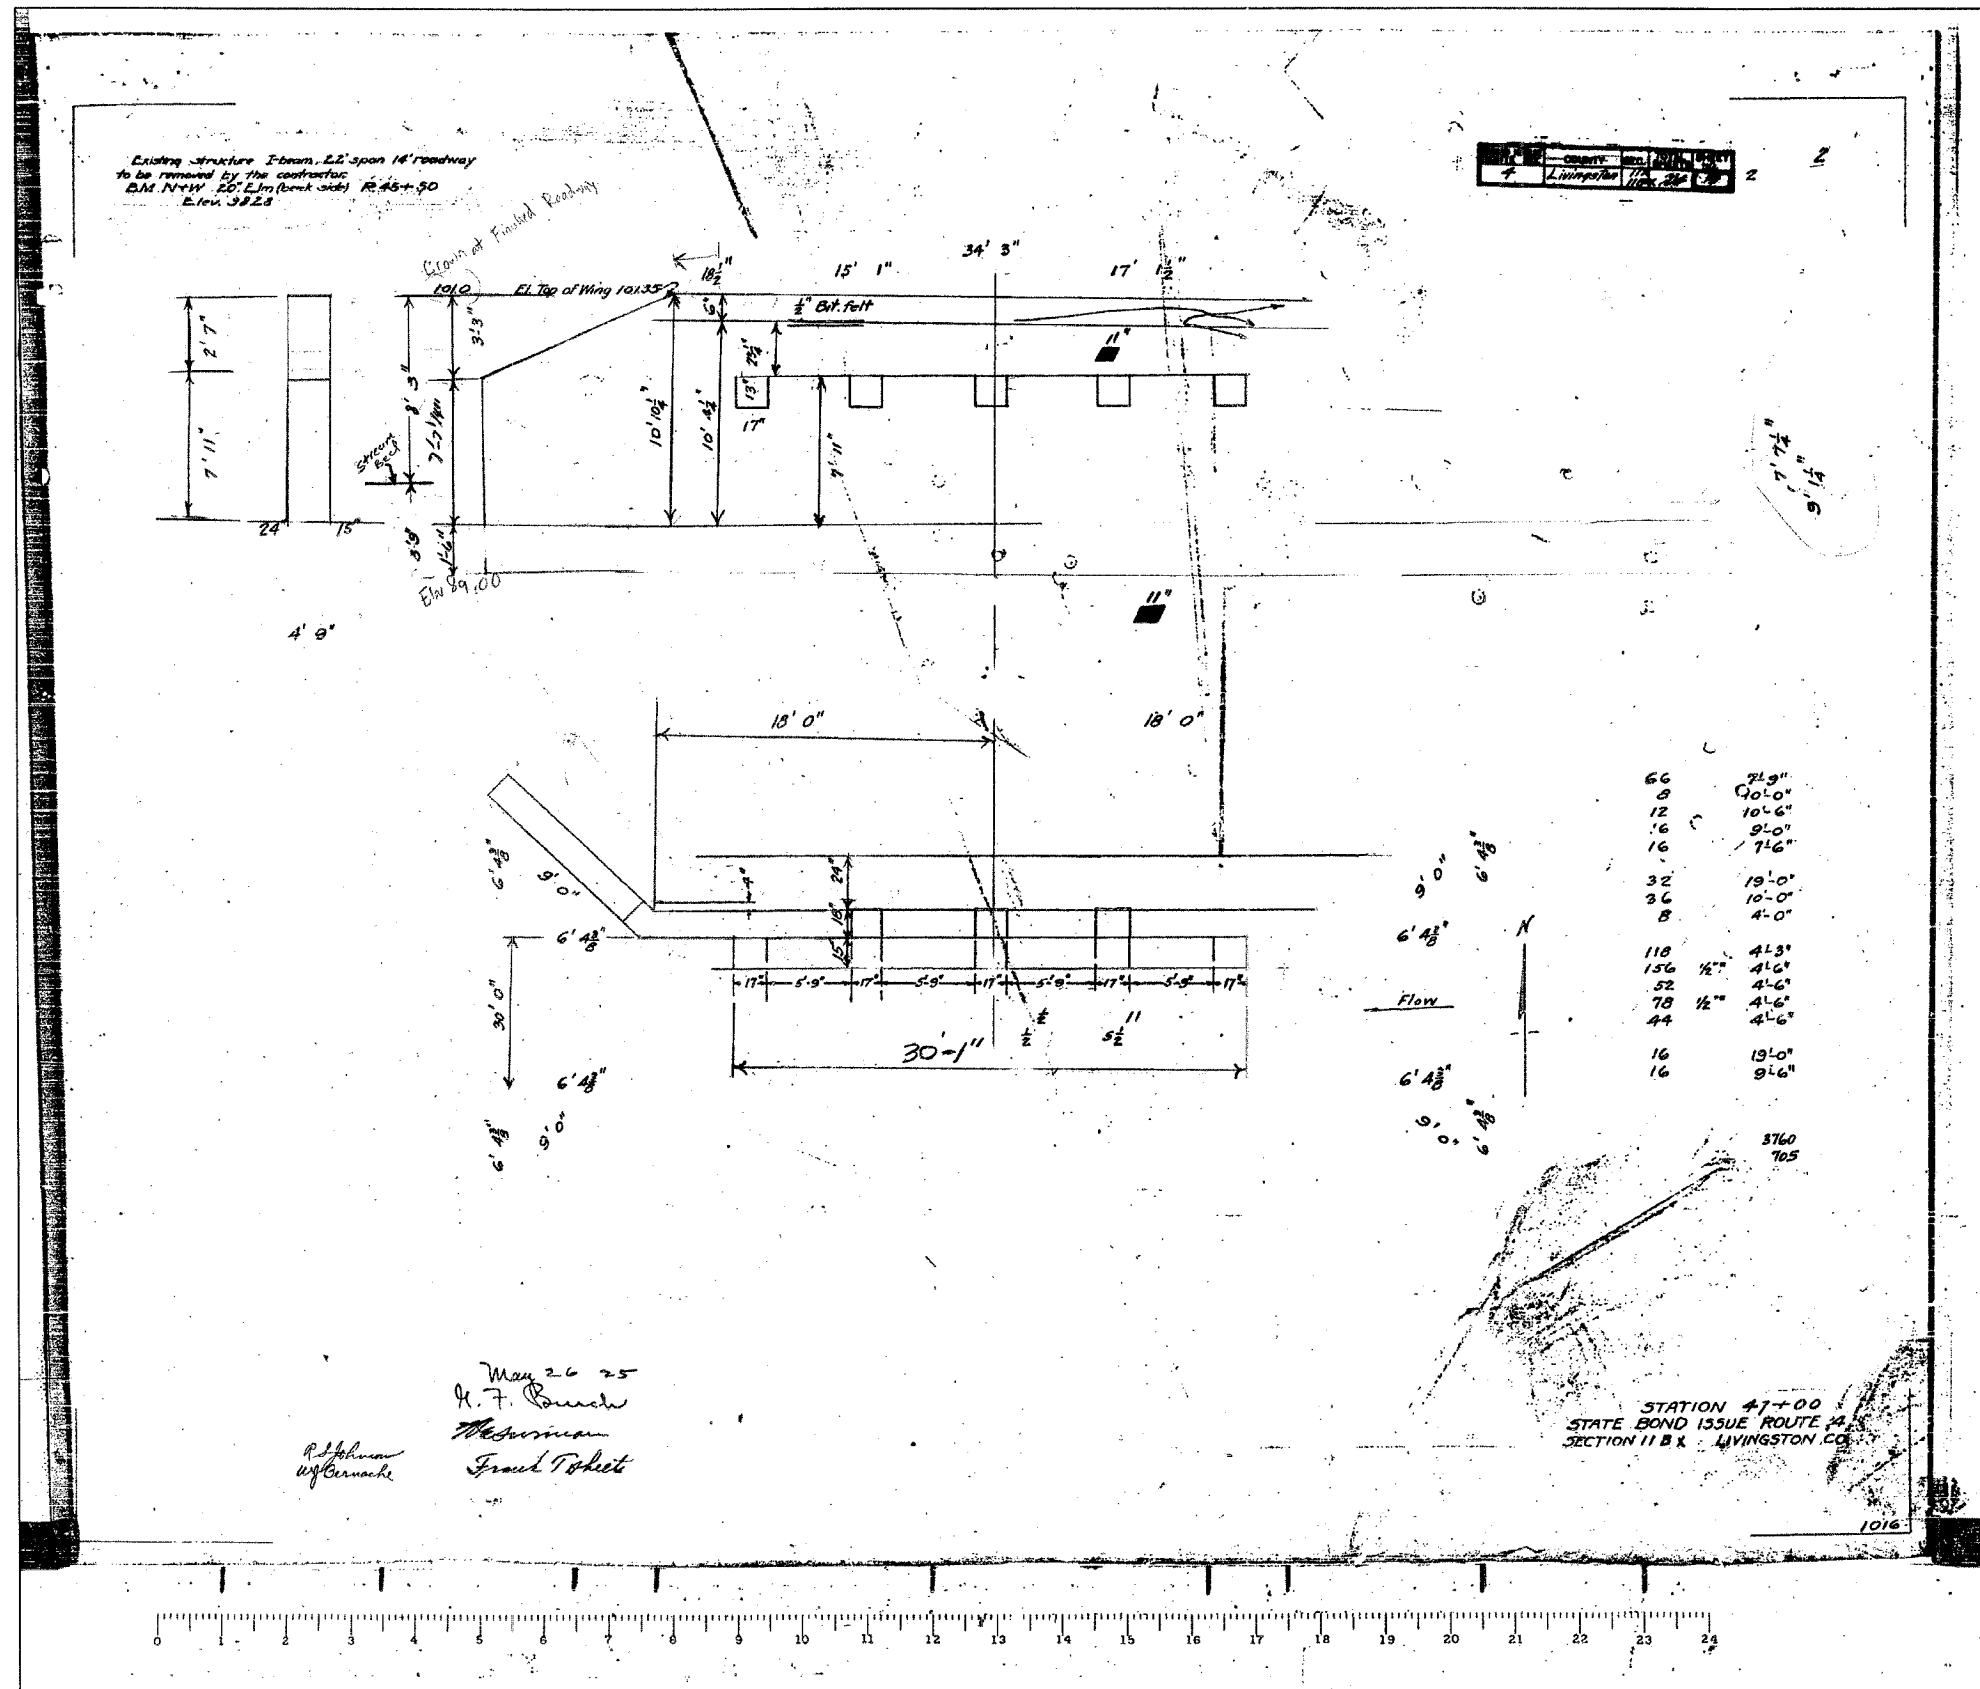


66	21.9"
8	10.0"
12	10.6"
16	9.0"
16	7.6"
32	19.0"
36	10.0"
8	4.0"
118	41.3"
156	1/2" 41.6"
52	4.6"
78	1/2" 4.6"
44	4.6"
16	19.0"
16	9.6"

FOR INFORMATIONAL  
USE ONLY

May 26 25  
R. F. Burch  
McSwain  
Frank Tothert

STATION 47+00  
SECTION 11 BR - LIVINGSTON CO.

SECTION 02-00090-00-BR  
LIVINGSTON COUNTY  
PONTIAC, ILLINOIS

EXISTING PLANS

DESIGNED BY J.M.L.	<p>2700 McGraw Drive Bloomington, Illinois 61704 309.488-6166 509.889-9071 fax</p>	FILE NO. 24-6884
DRAWN BY D.J.M.		DATE 01-14-05
CHECKED BY M.S.W.		SHEET NO. 25 of 31