


F.A.P. RTE.	SECTION	COUNTY	TOTAL SHEETS	SHEET NO.
317		FULTON	604	391
STA. 80+50.00		TO STA. 80+50.00		
FED. ROAD DIST. NO.		ILLINOIS FED. AID PROJECT		



PLOT DATE = 4/5/2005  
 FILE NAME = c:\pro\proj\us24\spoon.ph-2\sheet\88753\88753.dwg  
 PLOT SCALE = 1/8" = 100'  
 USER NAME = haggard

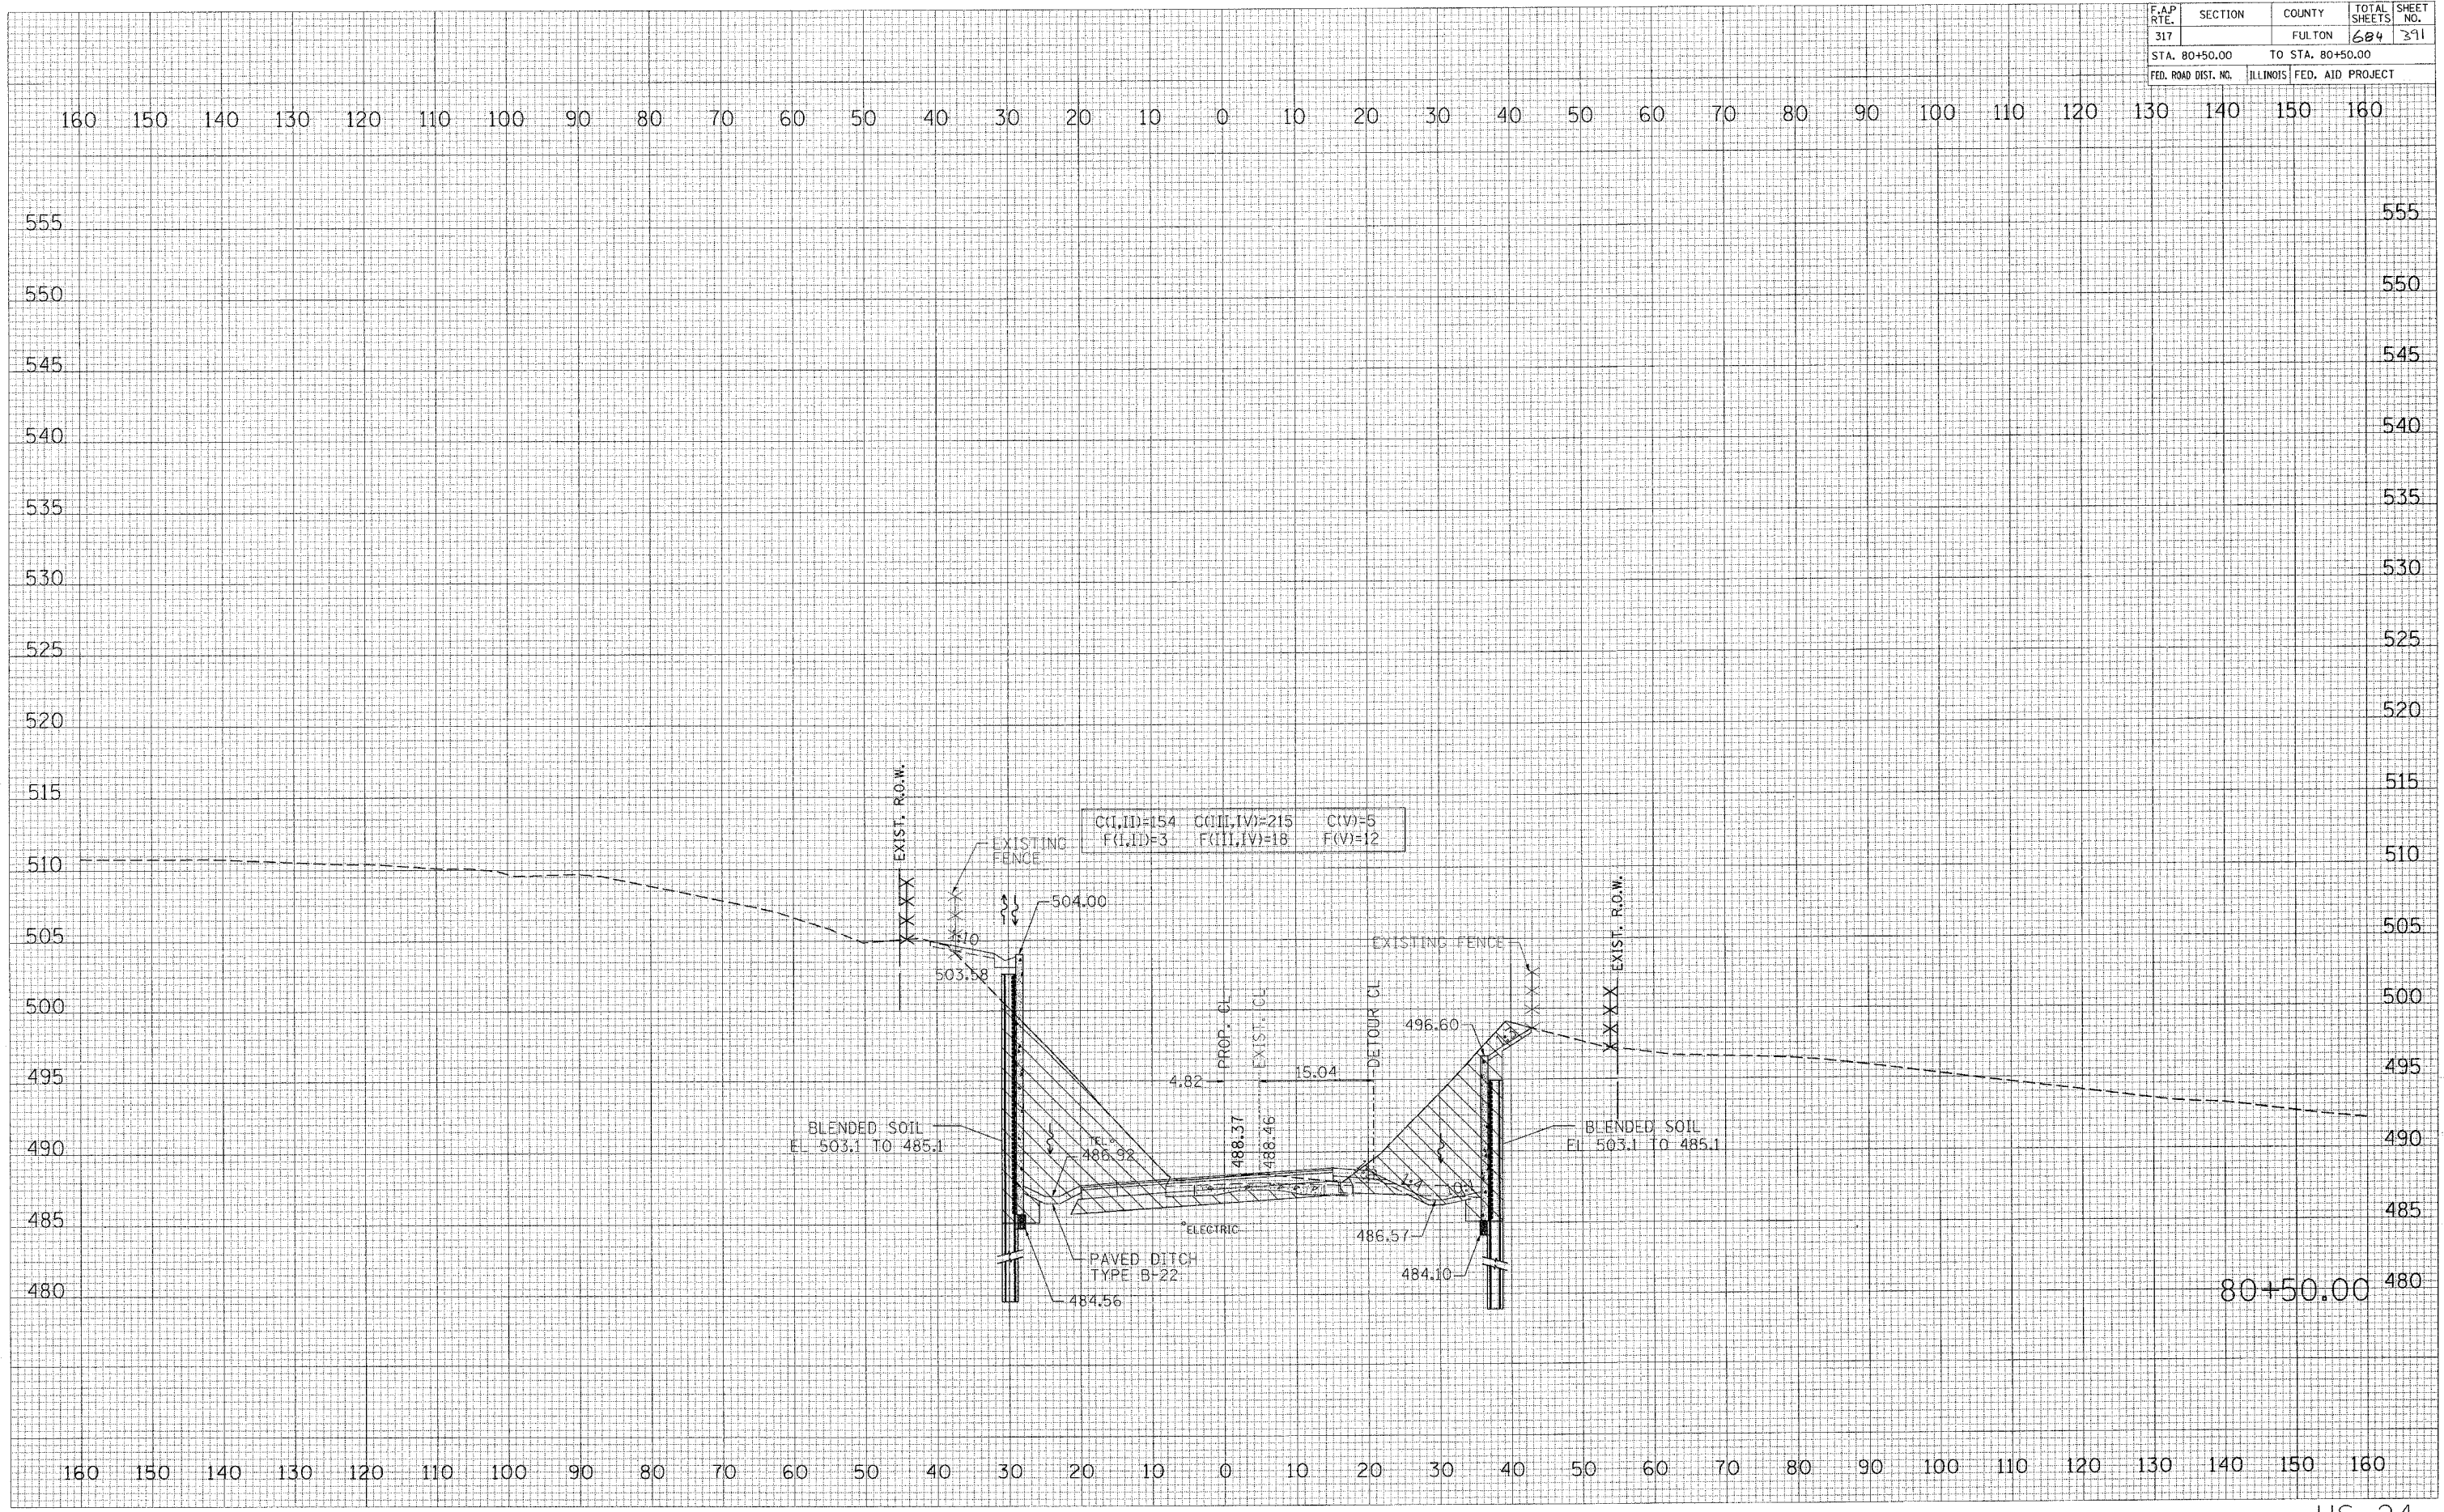

80+50.00