


RTE.	SECTION	COUNTY	TOTAL SHEETS	SHEET NO.
C.H. 40	*	SANGAMON	33	31
PROJECT * 00-00021-02-BR				

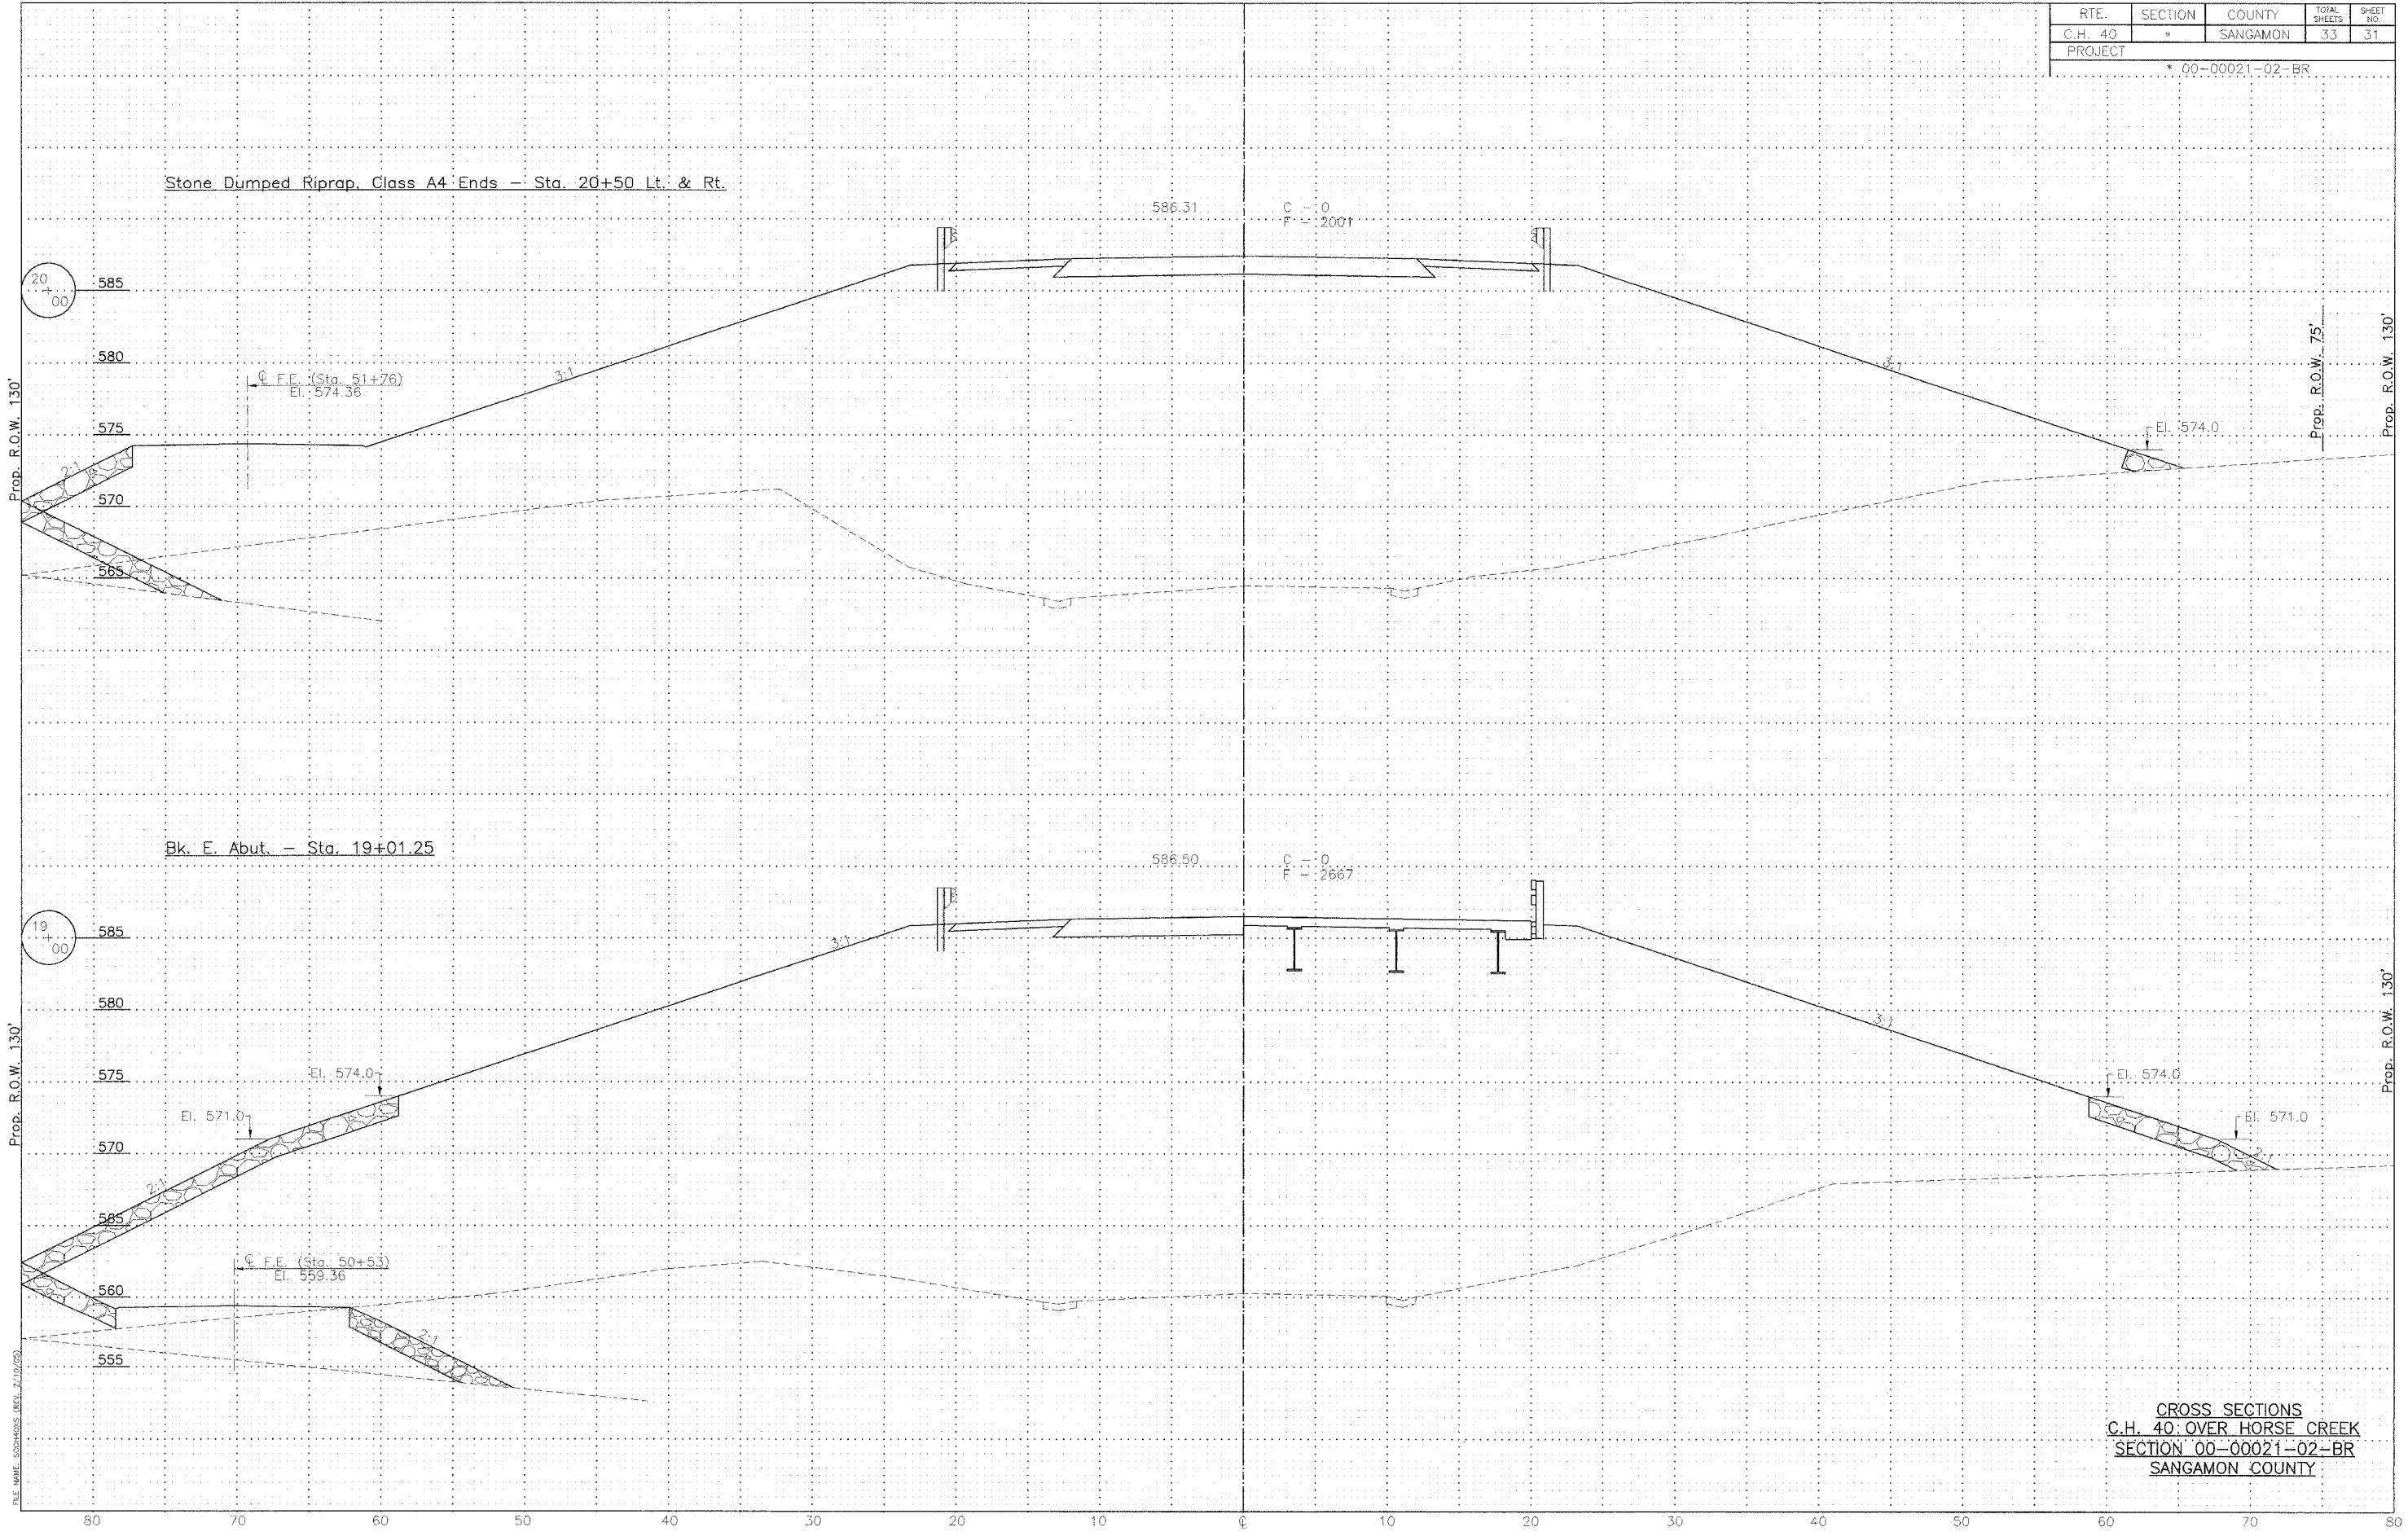

CROSS SECTIONS
C.H. 40 OVER HORSE CREEK
SECTION 00-00021-02-BR
SANGAMON COUNTY

FILE NAME: SCD400105 (REV. 7/10/05)