


RTE.	SECTION	COUNTY	TOTAL SHEETS	SHEET NO.
C.H. 40	*	SANGAMON	33	33
PROJECT * 00-00021-02-BR				

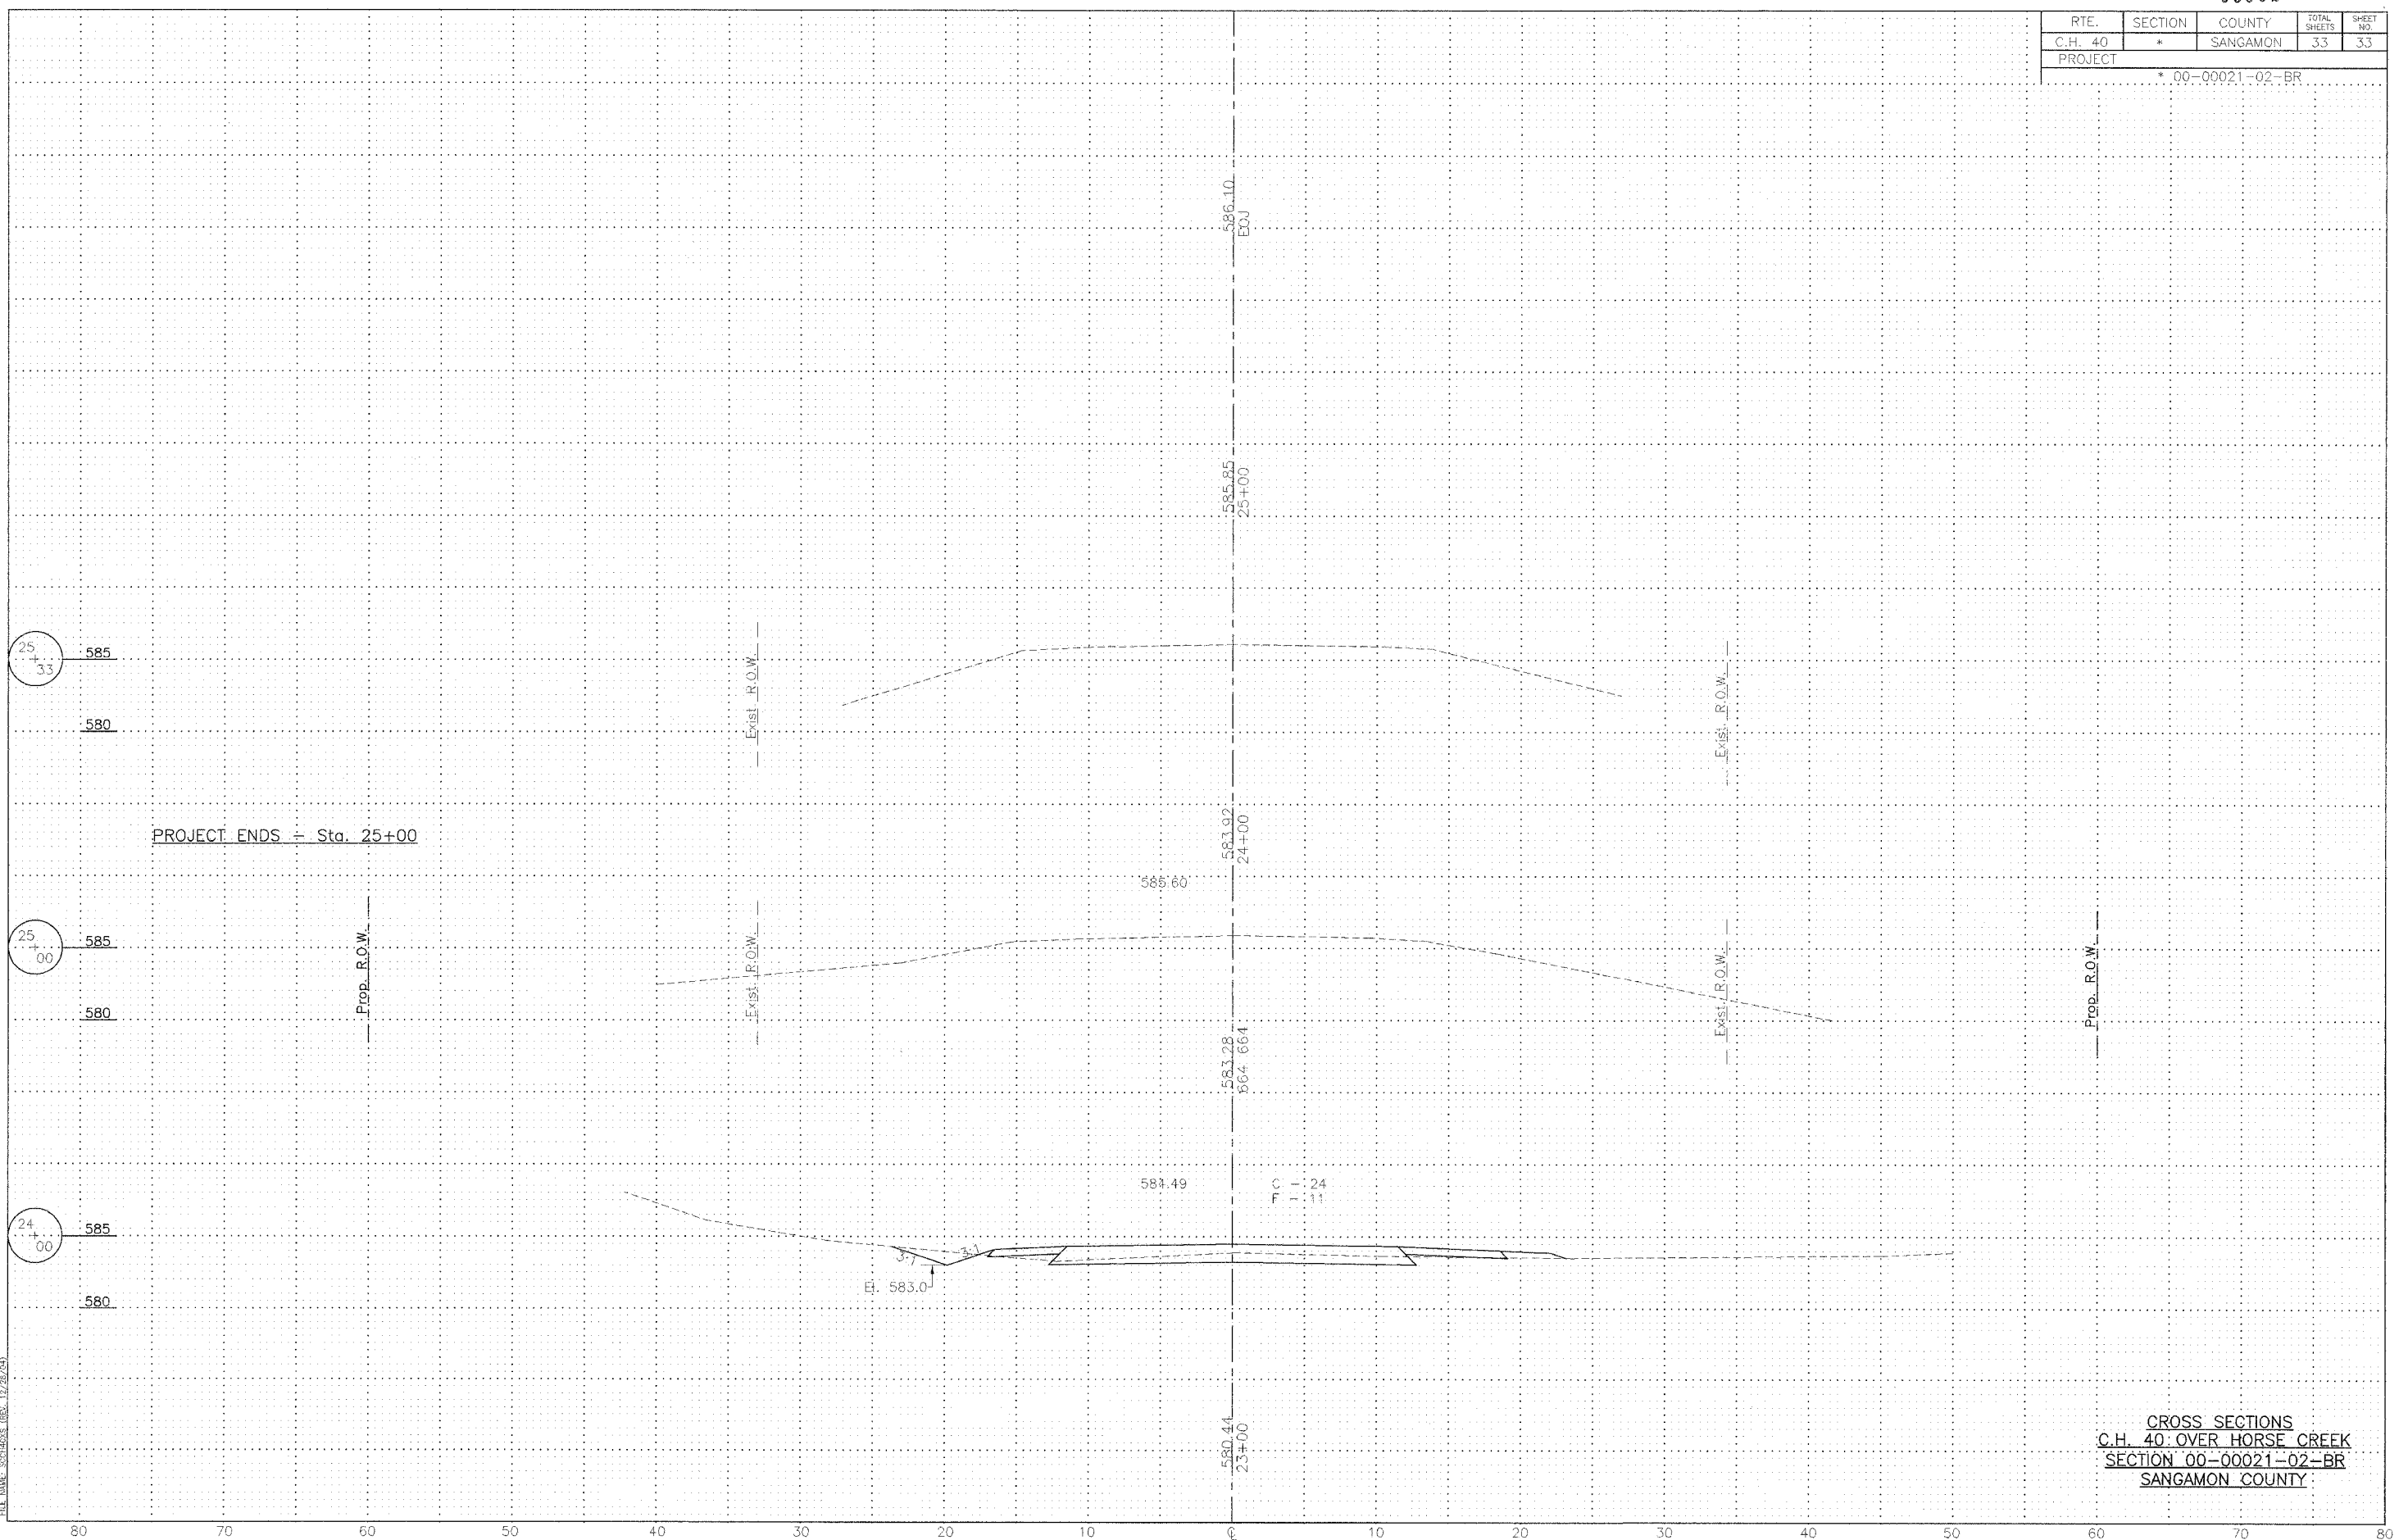

CROSS SECTIONS
 C.H. 40 OVER HORSE CREEK
 SECTION 00-00021-02-BR
 SANGAMON COUNTY

FILE NAME: SCHWABSE (REV. 12/28/94)