


1/31/2005
 1 2 3 4 5 6 7 8 9
 10 11 12 
 PROJECT: c:\projects\94652cd\02101pa.dgn
 REV: PP 4

DATE: _____
 BY: _____
 CHECKED: _____
 DATE: _____


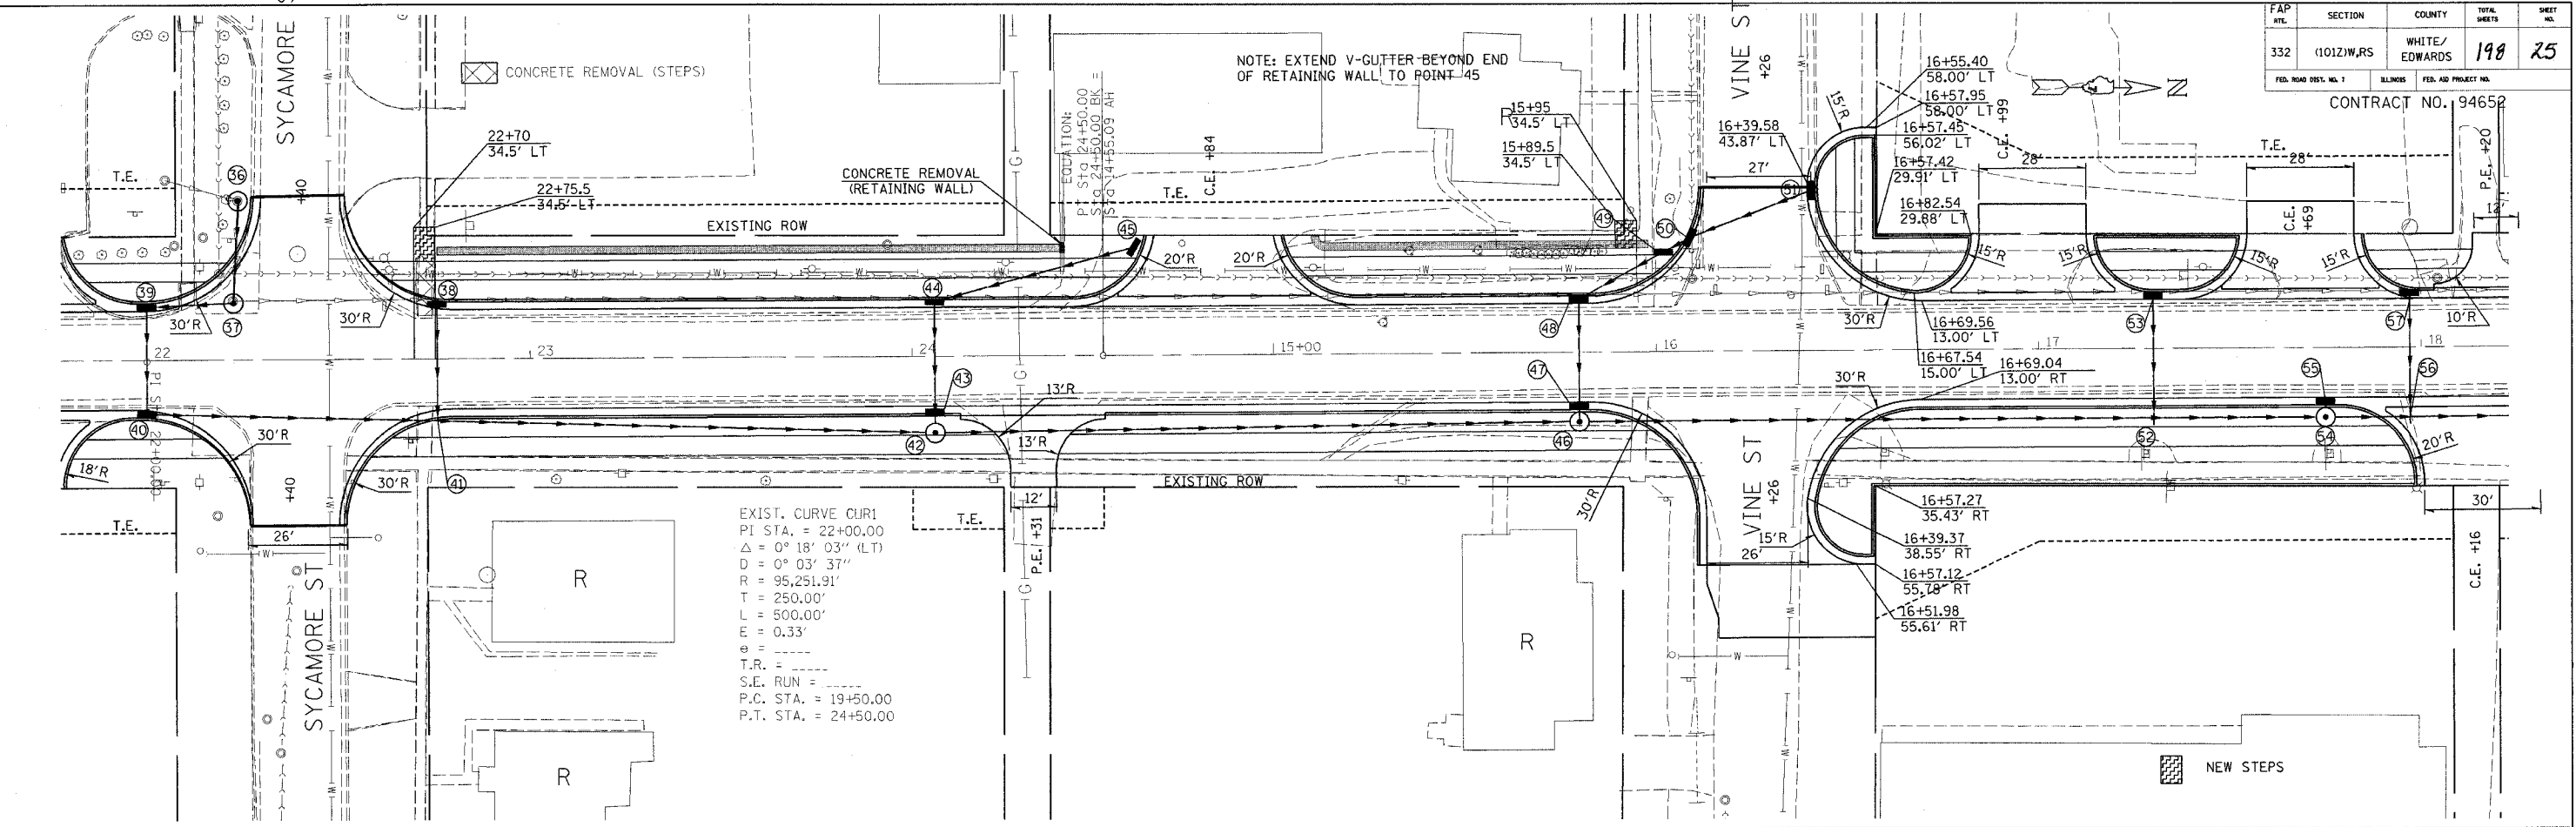

FAP No.	SECTION	COUNTY	TOTAL SHEETS	SHEET NO.
332	(1012)W,RS	WHITE/EDWARDS	198	25
FED. ROAD DIST. NO. 1		ILLINOIS	FED. AID PROJECT NO.	

CONTRACT NO. 94652



STATION 22+00 TO STATION 18+00