


ROUTE NO.	SECTION	COUNTY	SHEETS	NO.
FAS 856	02-00041	MONROE	27	27
C.H. 1	-01-RS			

FEDERAL AID PROJECT
CONTRACT NO. 97248

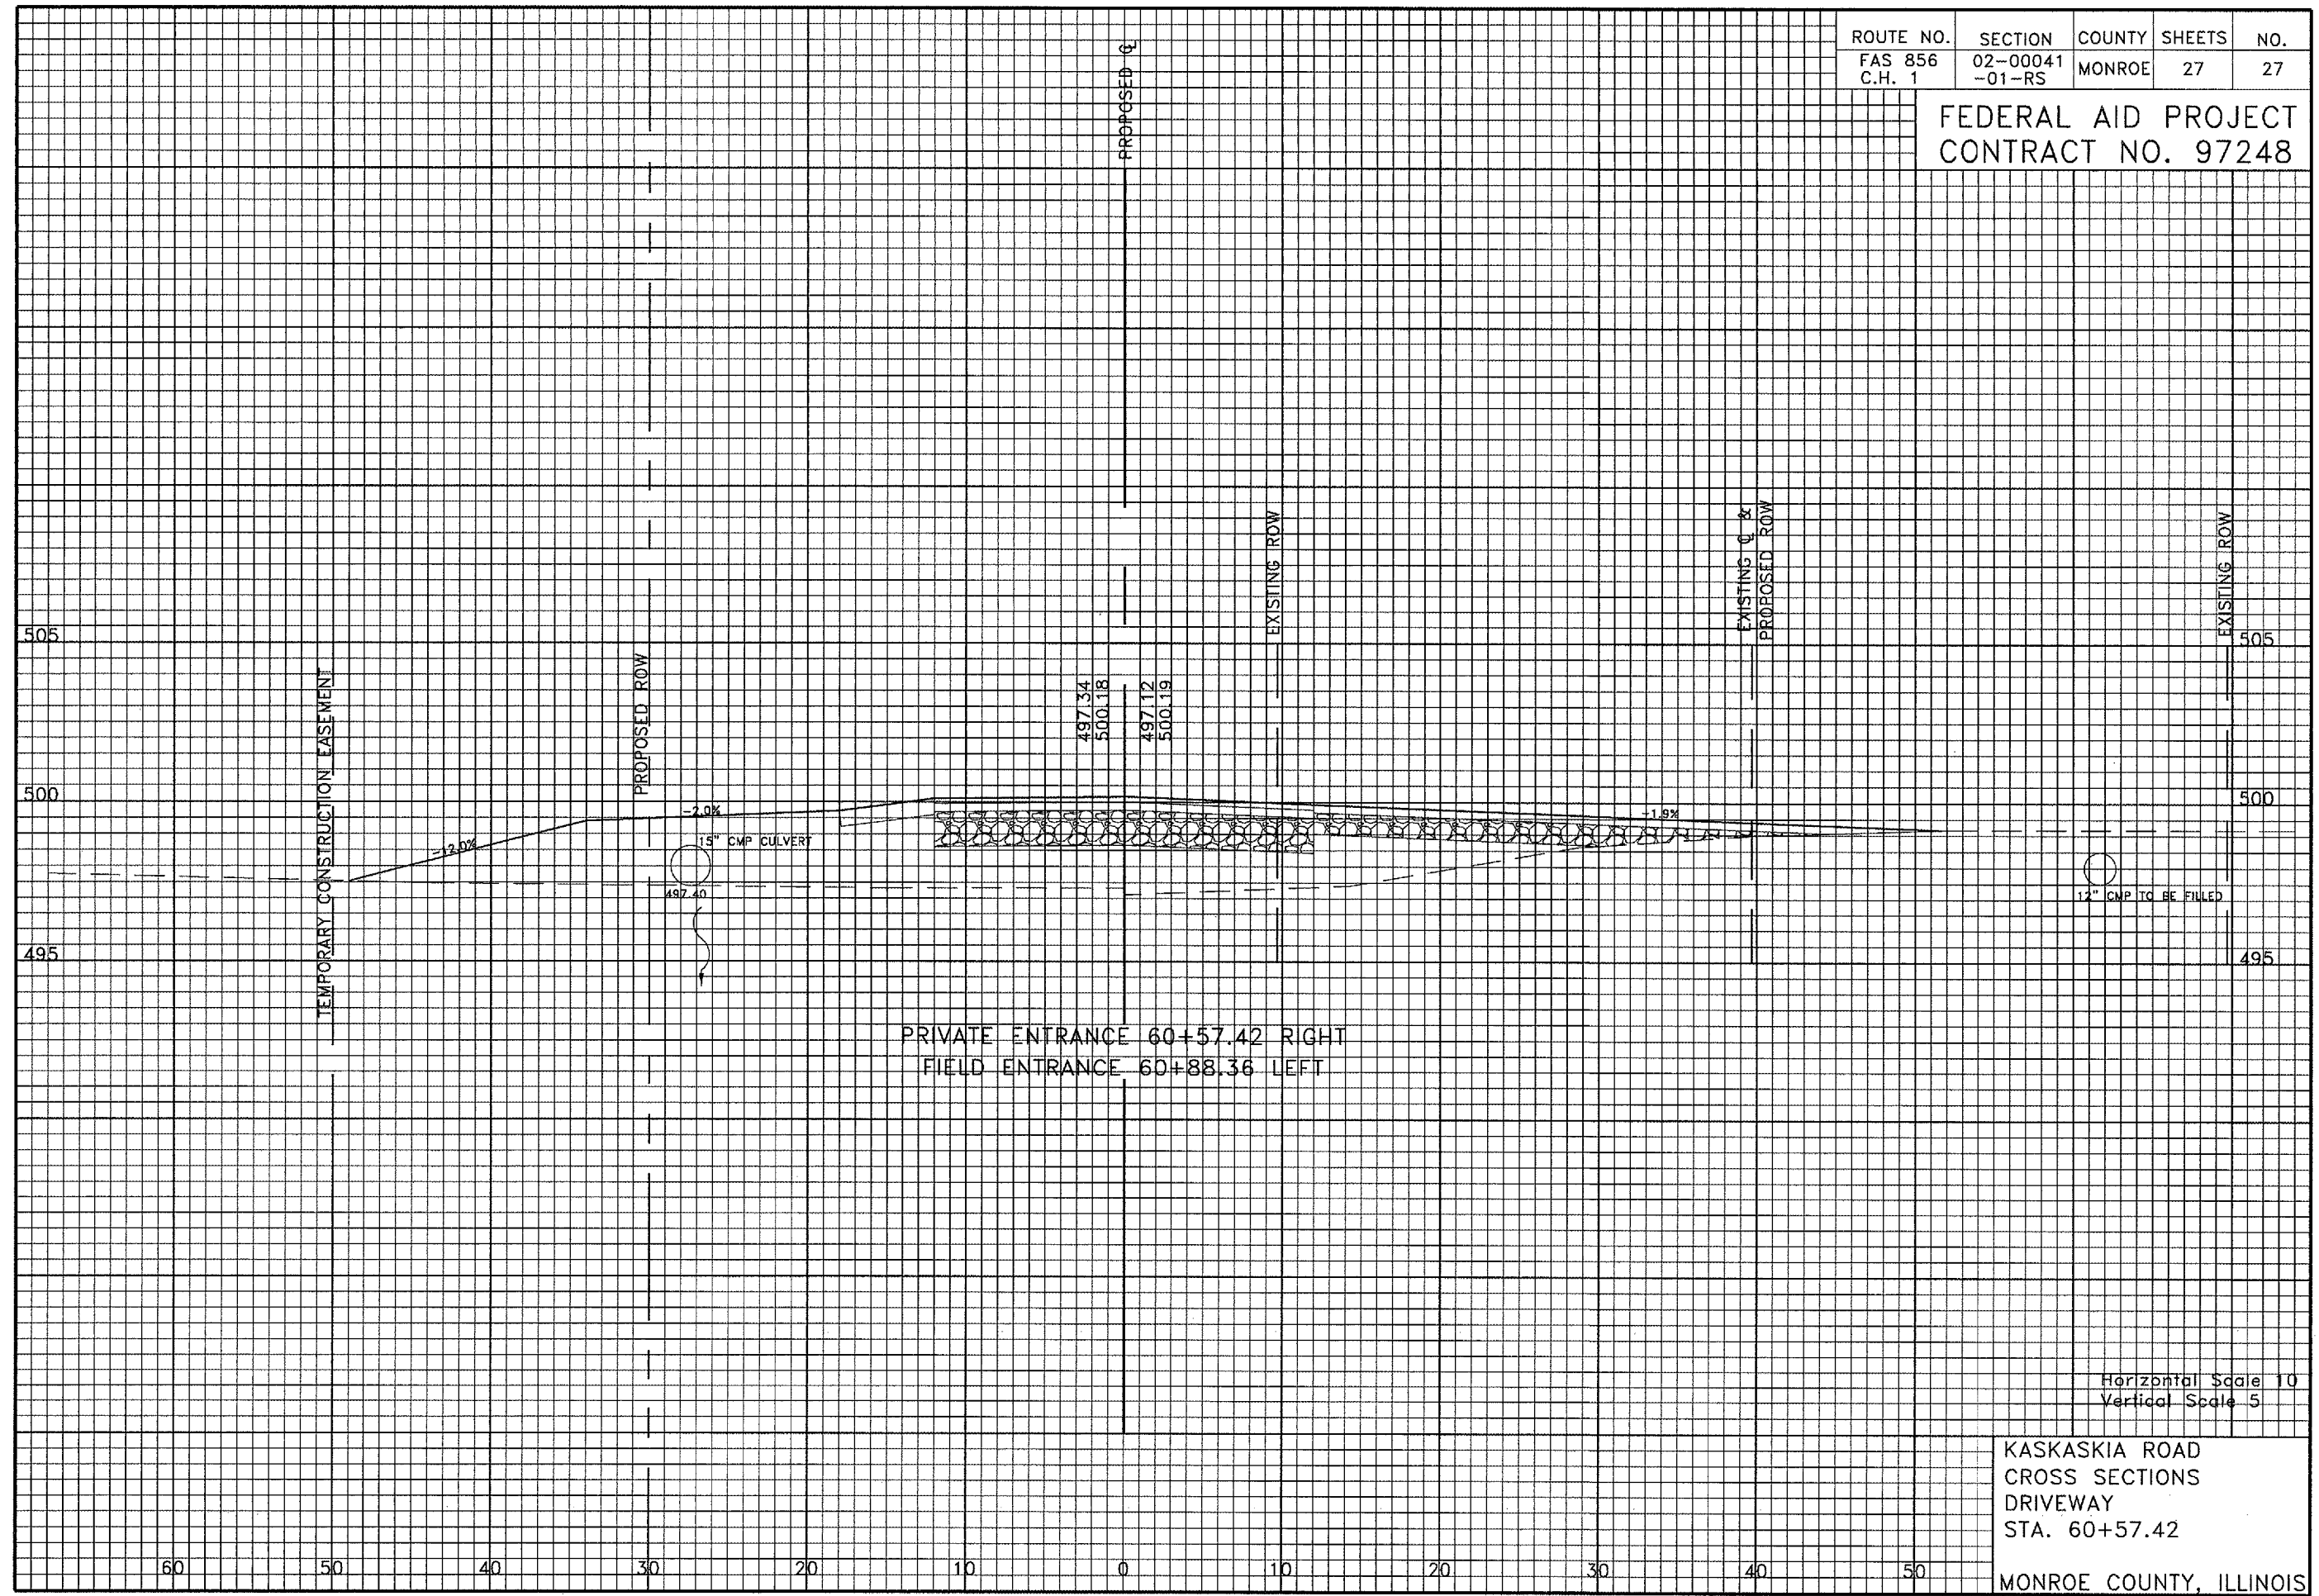

KASKASKIA ROAD
CROSS SECTIONS
DRIVEWAY
STA. 60+57.42
MONROE COUNTY, ILLINOIS