
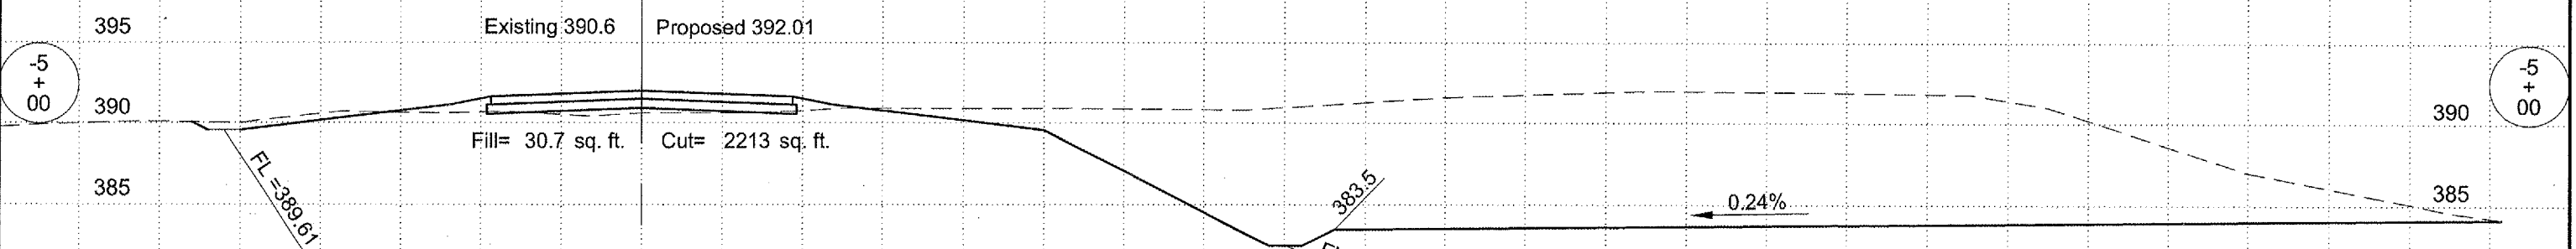
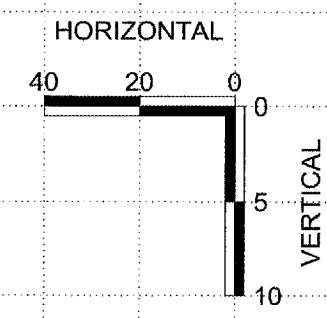
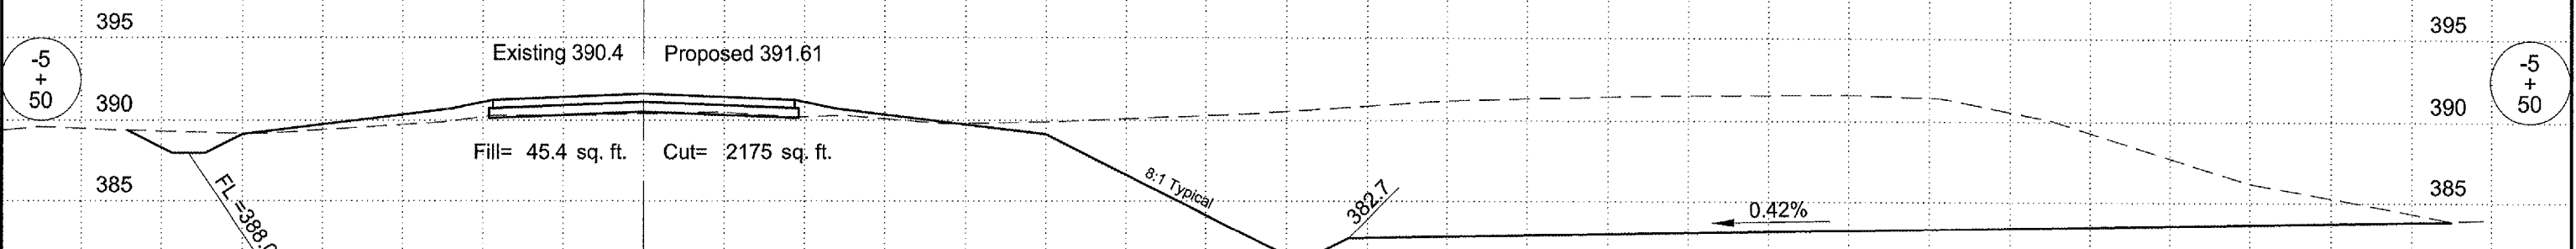


140 120 100 80 60 40 20 C 20 40 60 80 100 120 140 160 180 200 220 240 260 280 300 320 340 360

HARRISBURG-RALEIGH AIRPORT
IL PROJECT NO. HSB-3422
AIP NO. 3-17-0050-B6
CROSS SECTIONS
SHEET 13 OF 24
HA020

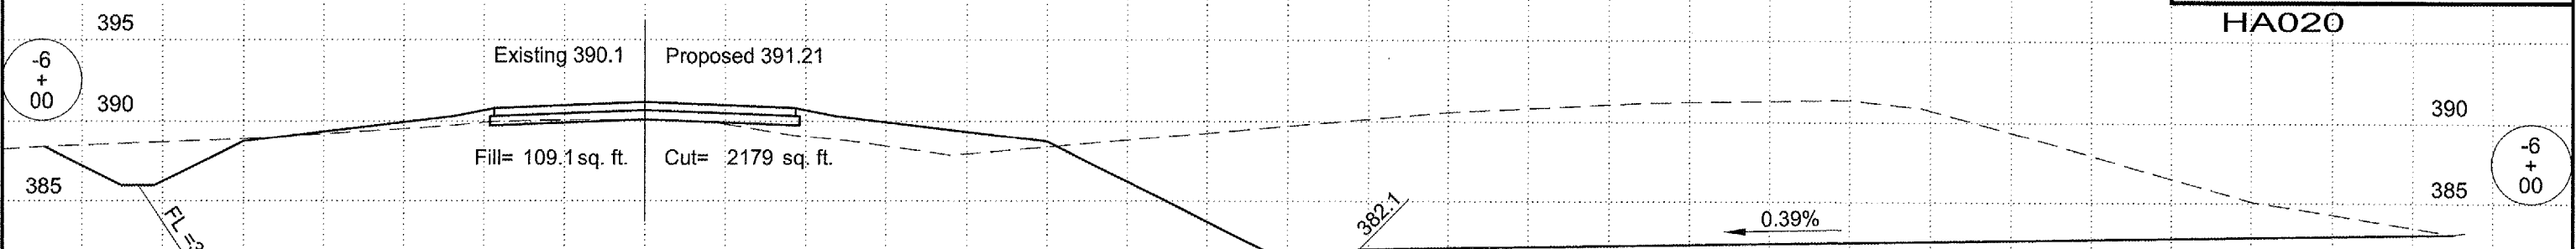

140 120 100 80 60 40 20 C 20 40 60 80 100 120 140 160 180 200 220 240 260 280 300 320 340 360 380 400 420 440 460