



300 280 260 240 220 200 180 160 140 120 100 80 60 40 20 0 20 40 60 80 100 120 140 160 180 200


HARRISBURG-RALEIGH AIRPORT
IL PROJECT NO. HSB-3422
AIP NO. 3-17-0050-B6
CROSS SECTIONS
SHEET 17 OF 24
HA020

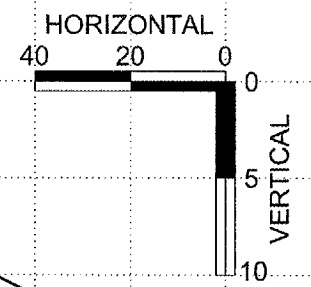

-12
+
00

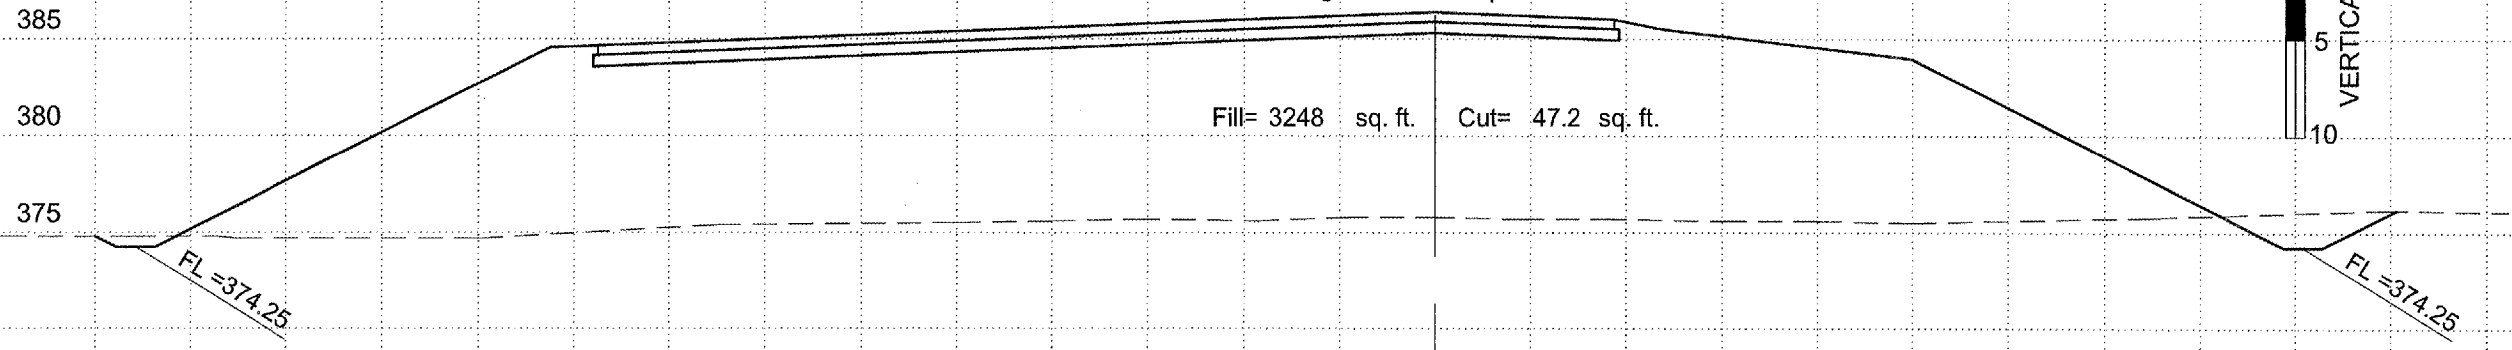


-11
+
50

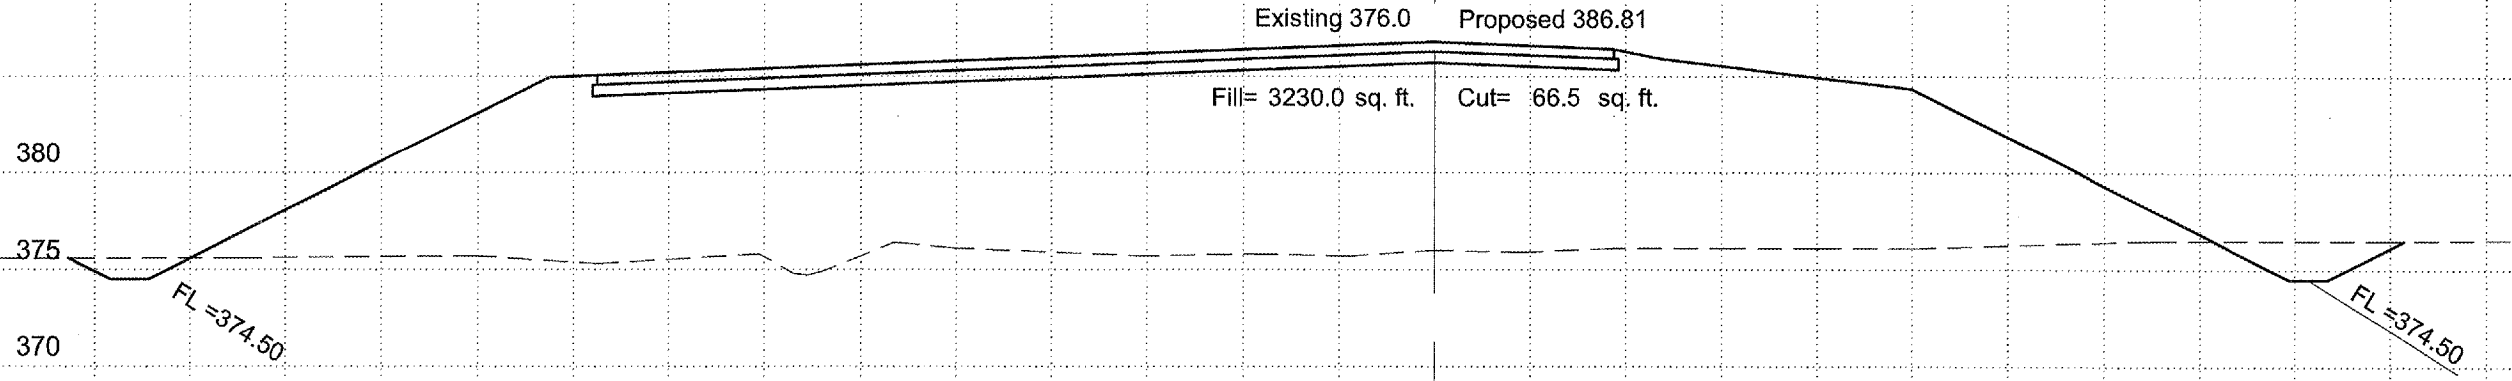


-11
+
50

-11
+
00

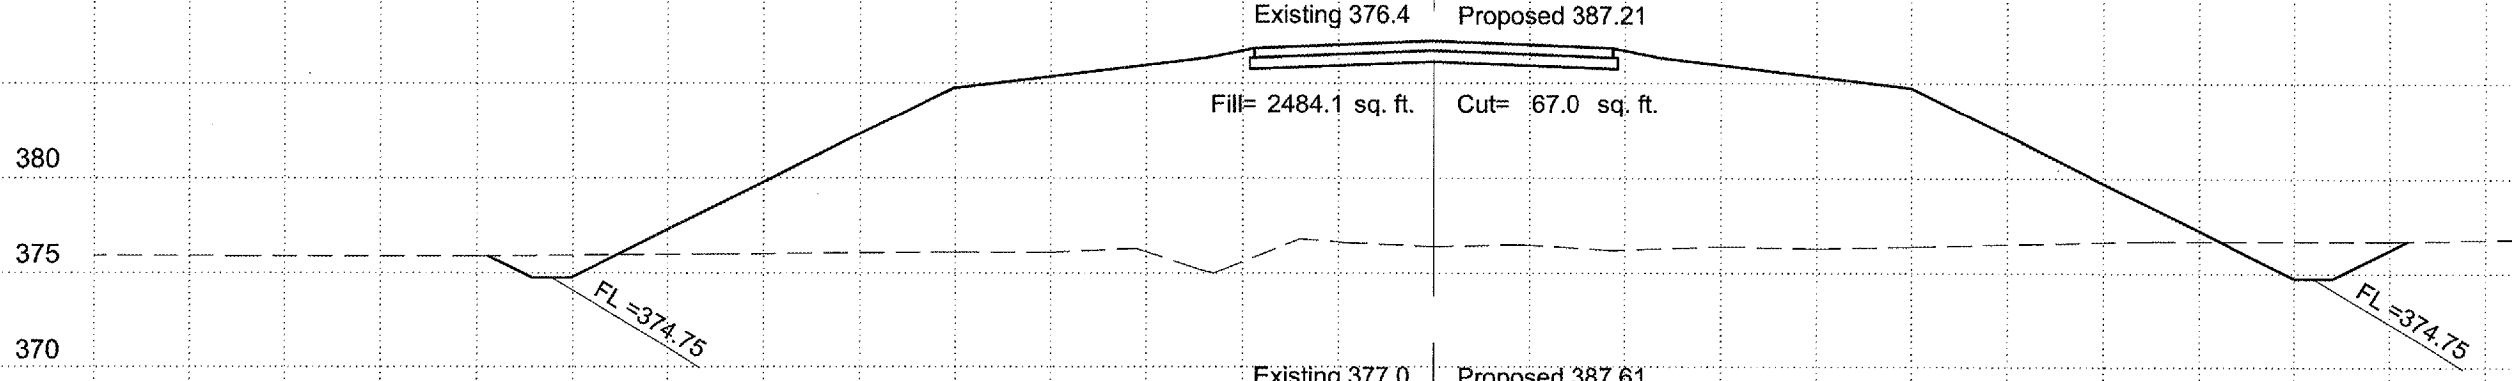

-11
+
00

-10
+
50

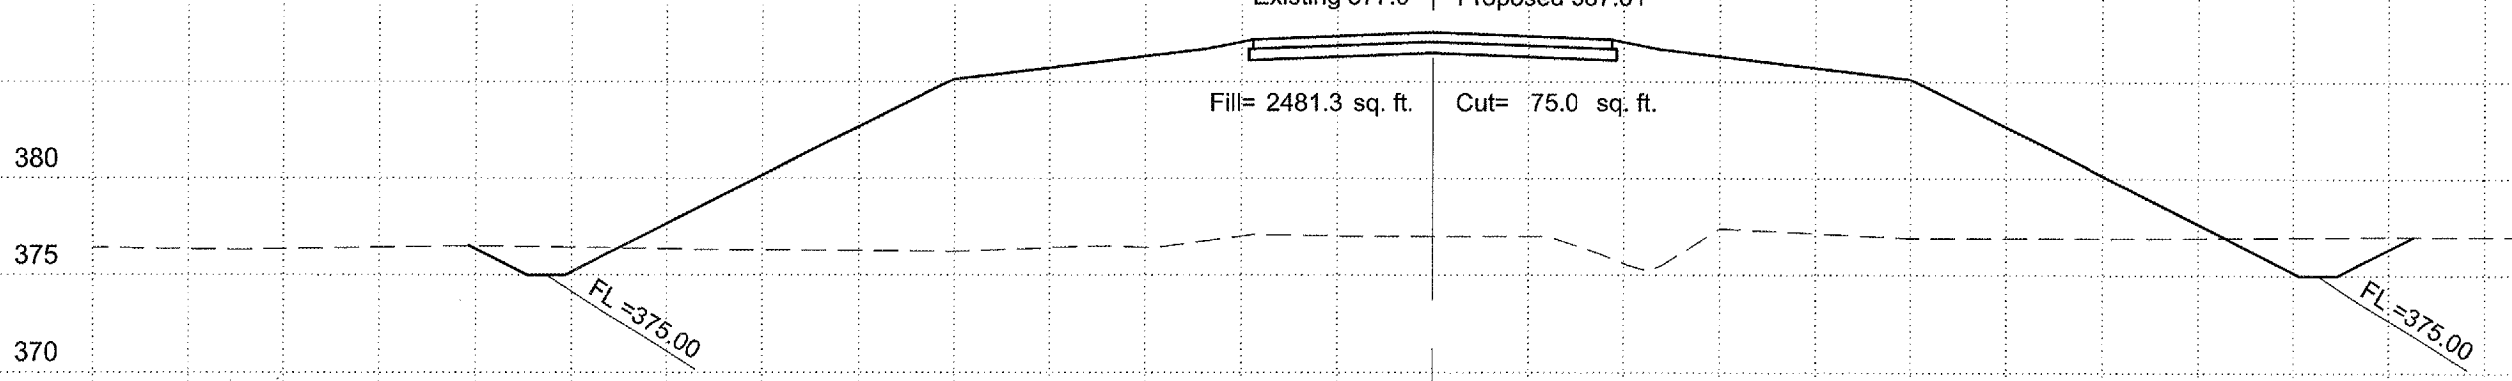

-10
+
50

300 280 260 240 220 200 180 160 140 120 100 80 60 40 20 0 20 40 60 80 100 120 140 160 180 200 220 240 260