
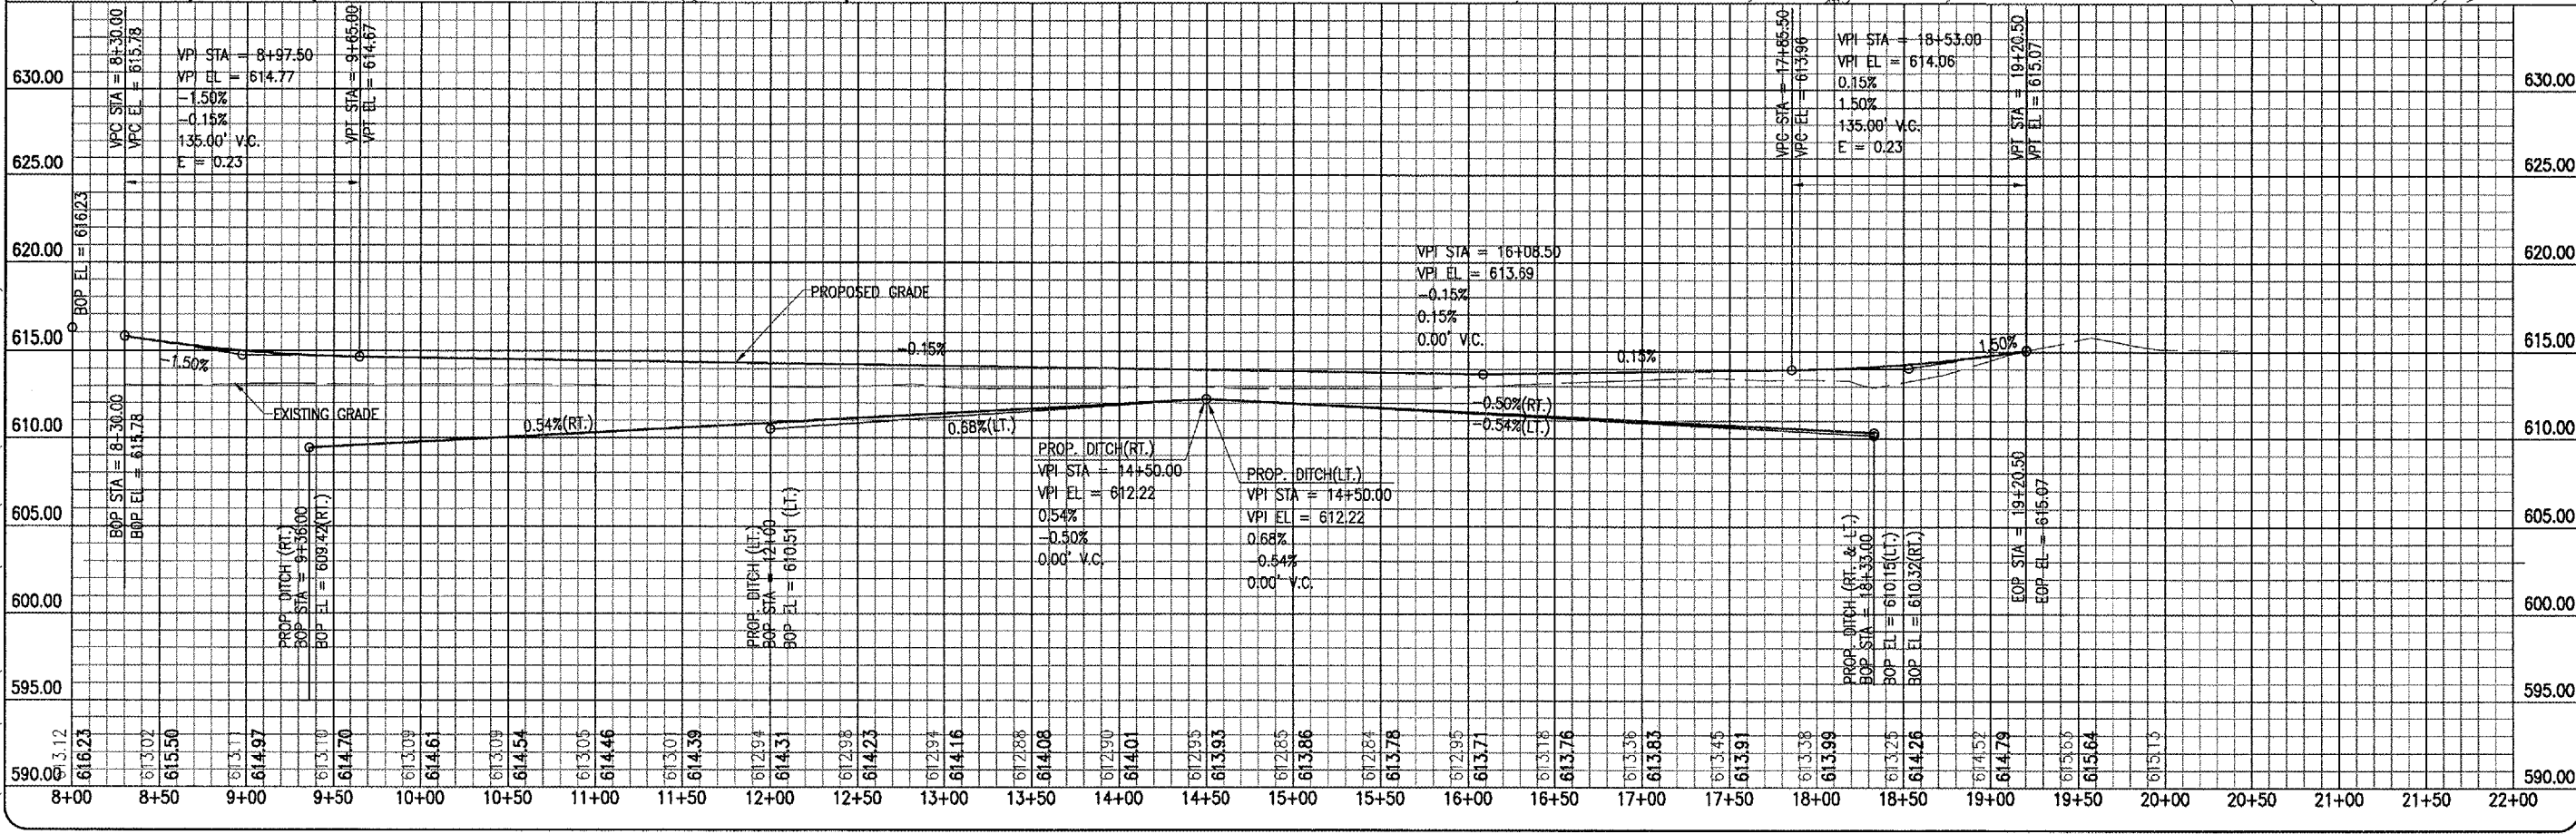


MAY 04, 2005 1:37 PM RAW
 I:\AIRPORTS\TAYLORVILLE\B2B-03RWYCD\AIRPORT SHEETS\R-705-TXY.DWG - Layout1

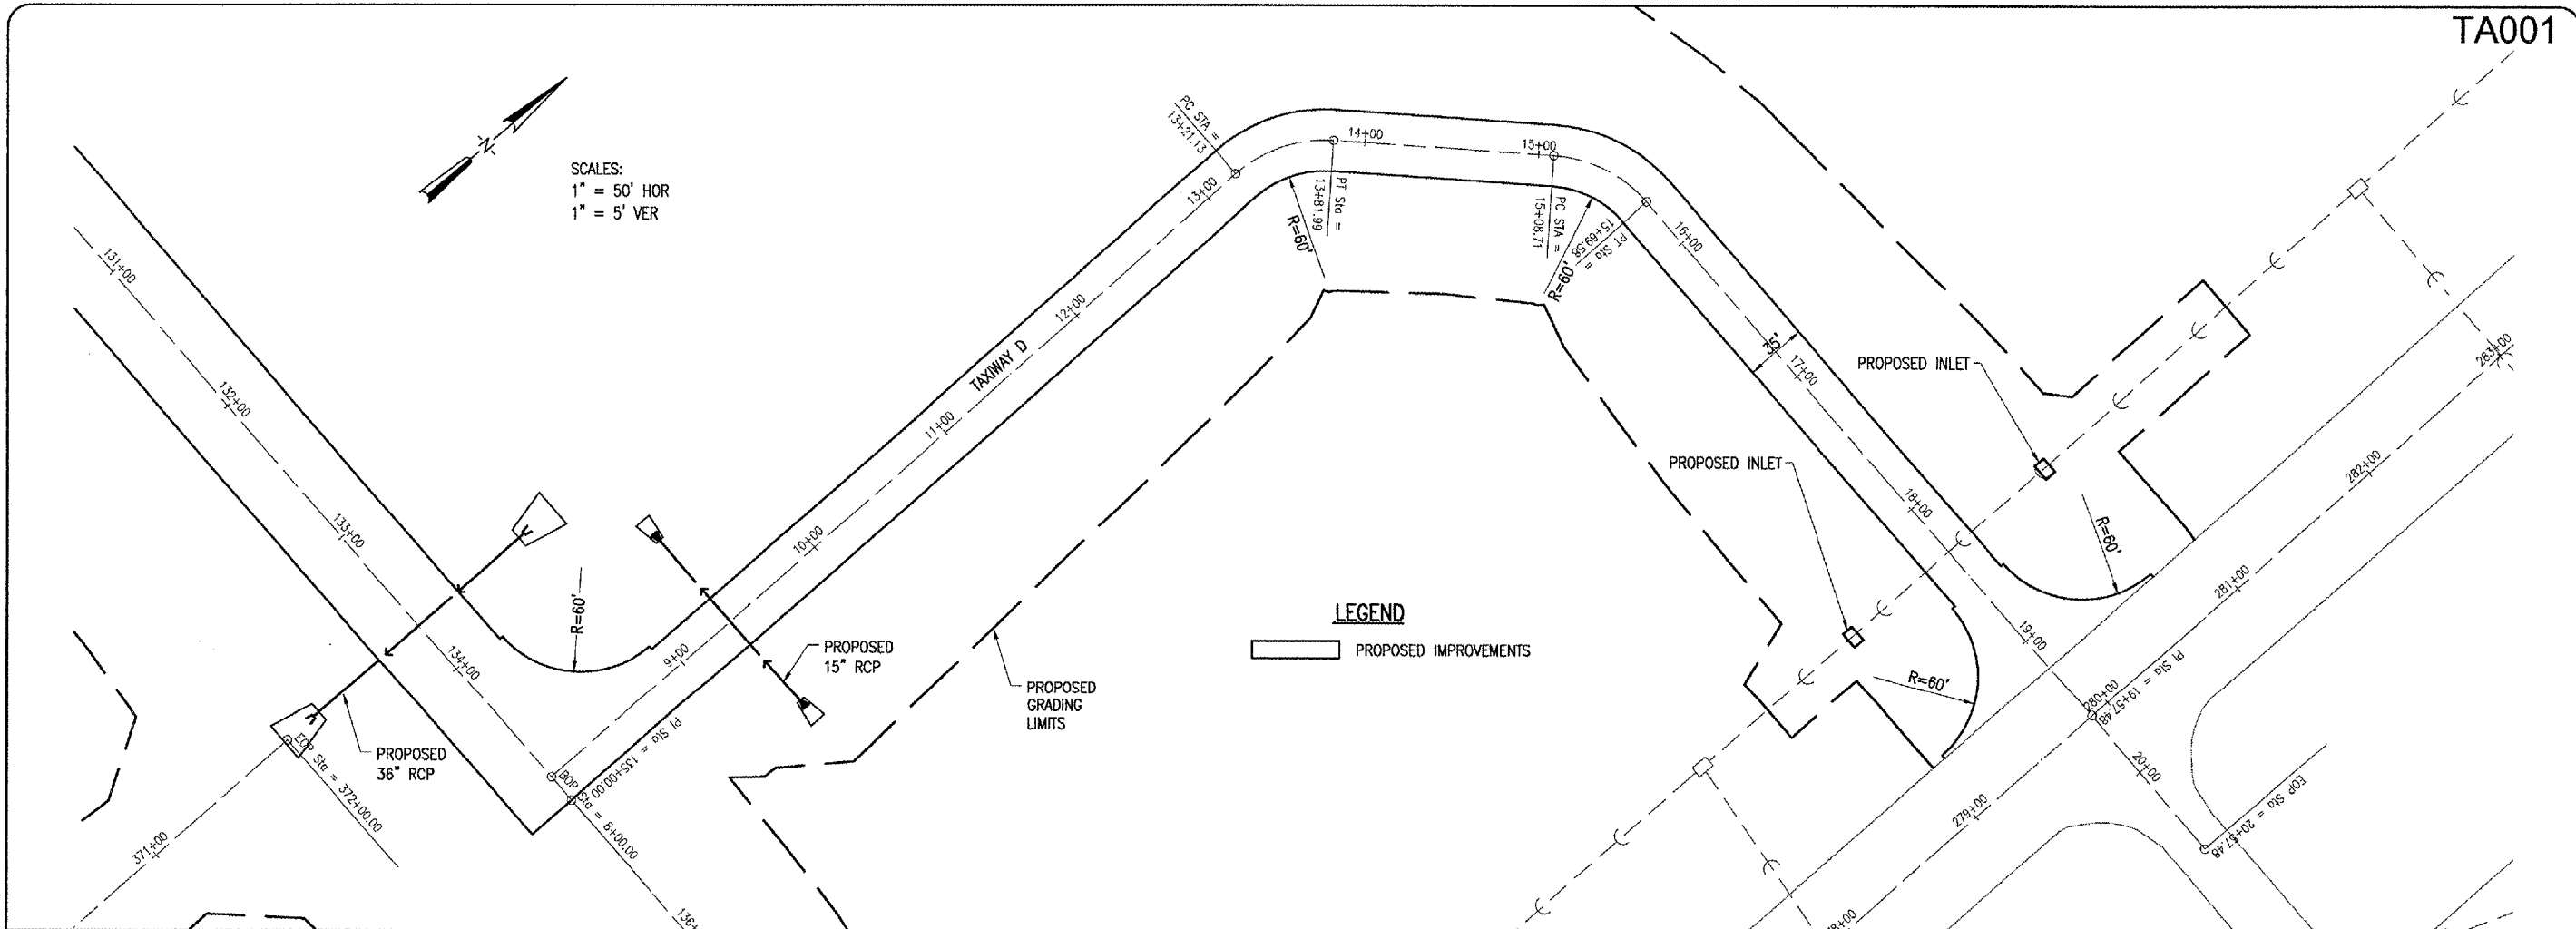

DATE	REVISION	BY

TAYLORVILLE MUNICIPAL AIRPORT
TAYLORVILLE, ILLINOIS

IL PROJ.: TAZ-3166
 A.I.P. PROJ.: 3-17-0100-B7

DATE	REVIEWED	DATE	REVIEWED
02/23/05	CAH	02/22/05	RAW
03/28/05	CAH	02/23/05	MLB



CONSTRUCT
RUNWAY 9-27

PROPOSED
 TAXIWAY "D" PLAN & PROFILE
 STA. 8+00 TO STA. 19+57.48