


**STAGE I REMOVAL & CONSTRUCTION**  
(Looking South)

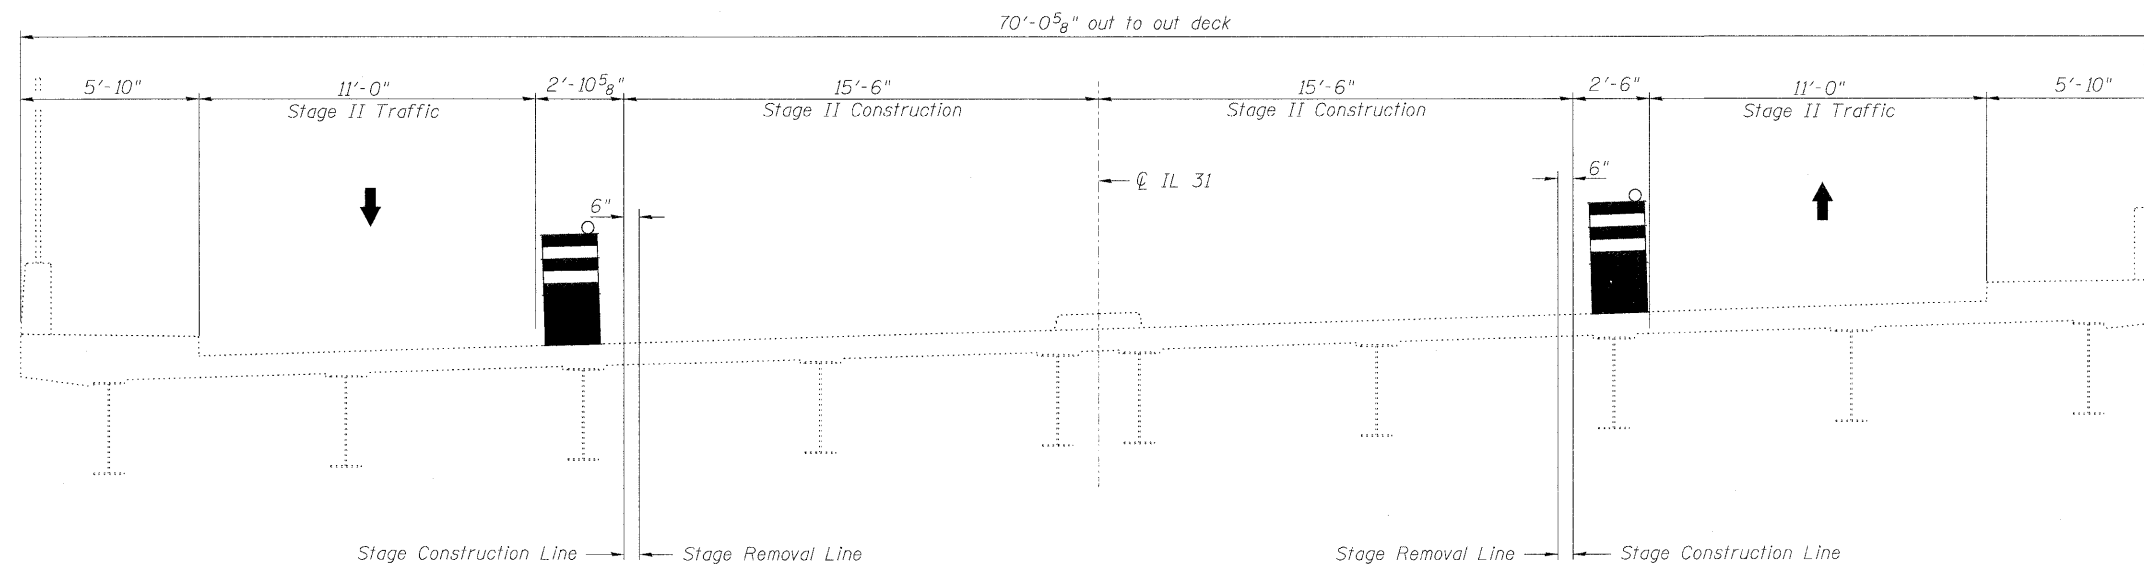

**STAGE II REMOVAL & CONSTRUCTION**  
(Looking South)