



UTILITIES OWNERS UNLESS OTHERWISE NOTED:	
ELECTRIC	- COMED
PHONE	- AT&T
GAS	- NICOR
WATER	- VILLAGE OF BENSENVILLE
SANITARY	- VILLAGE OF BENSENVILLE
CATV	- COMCAST

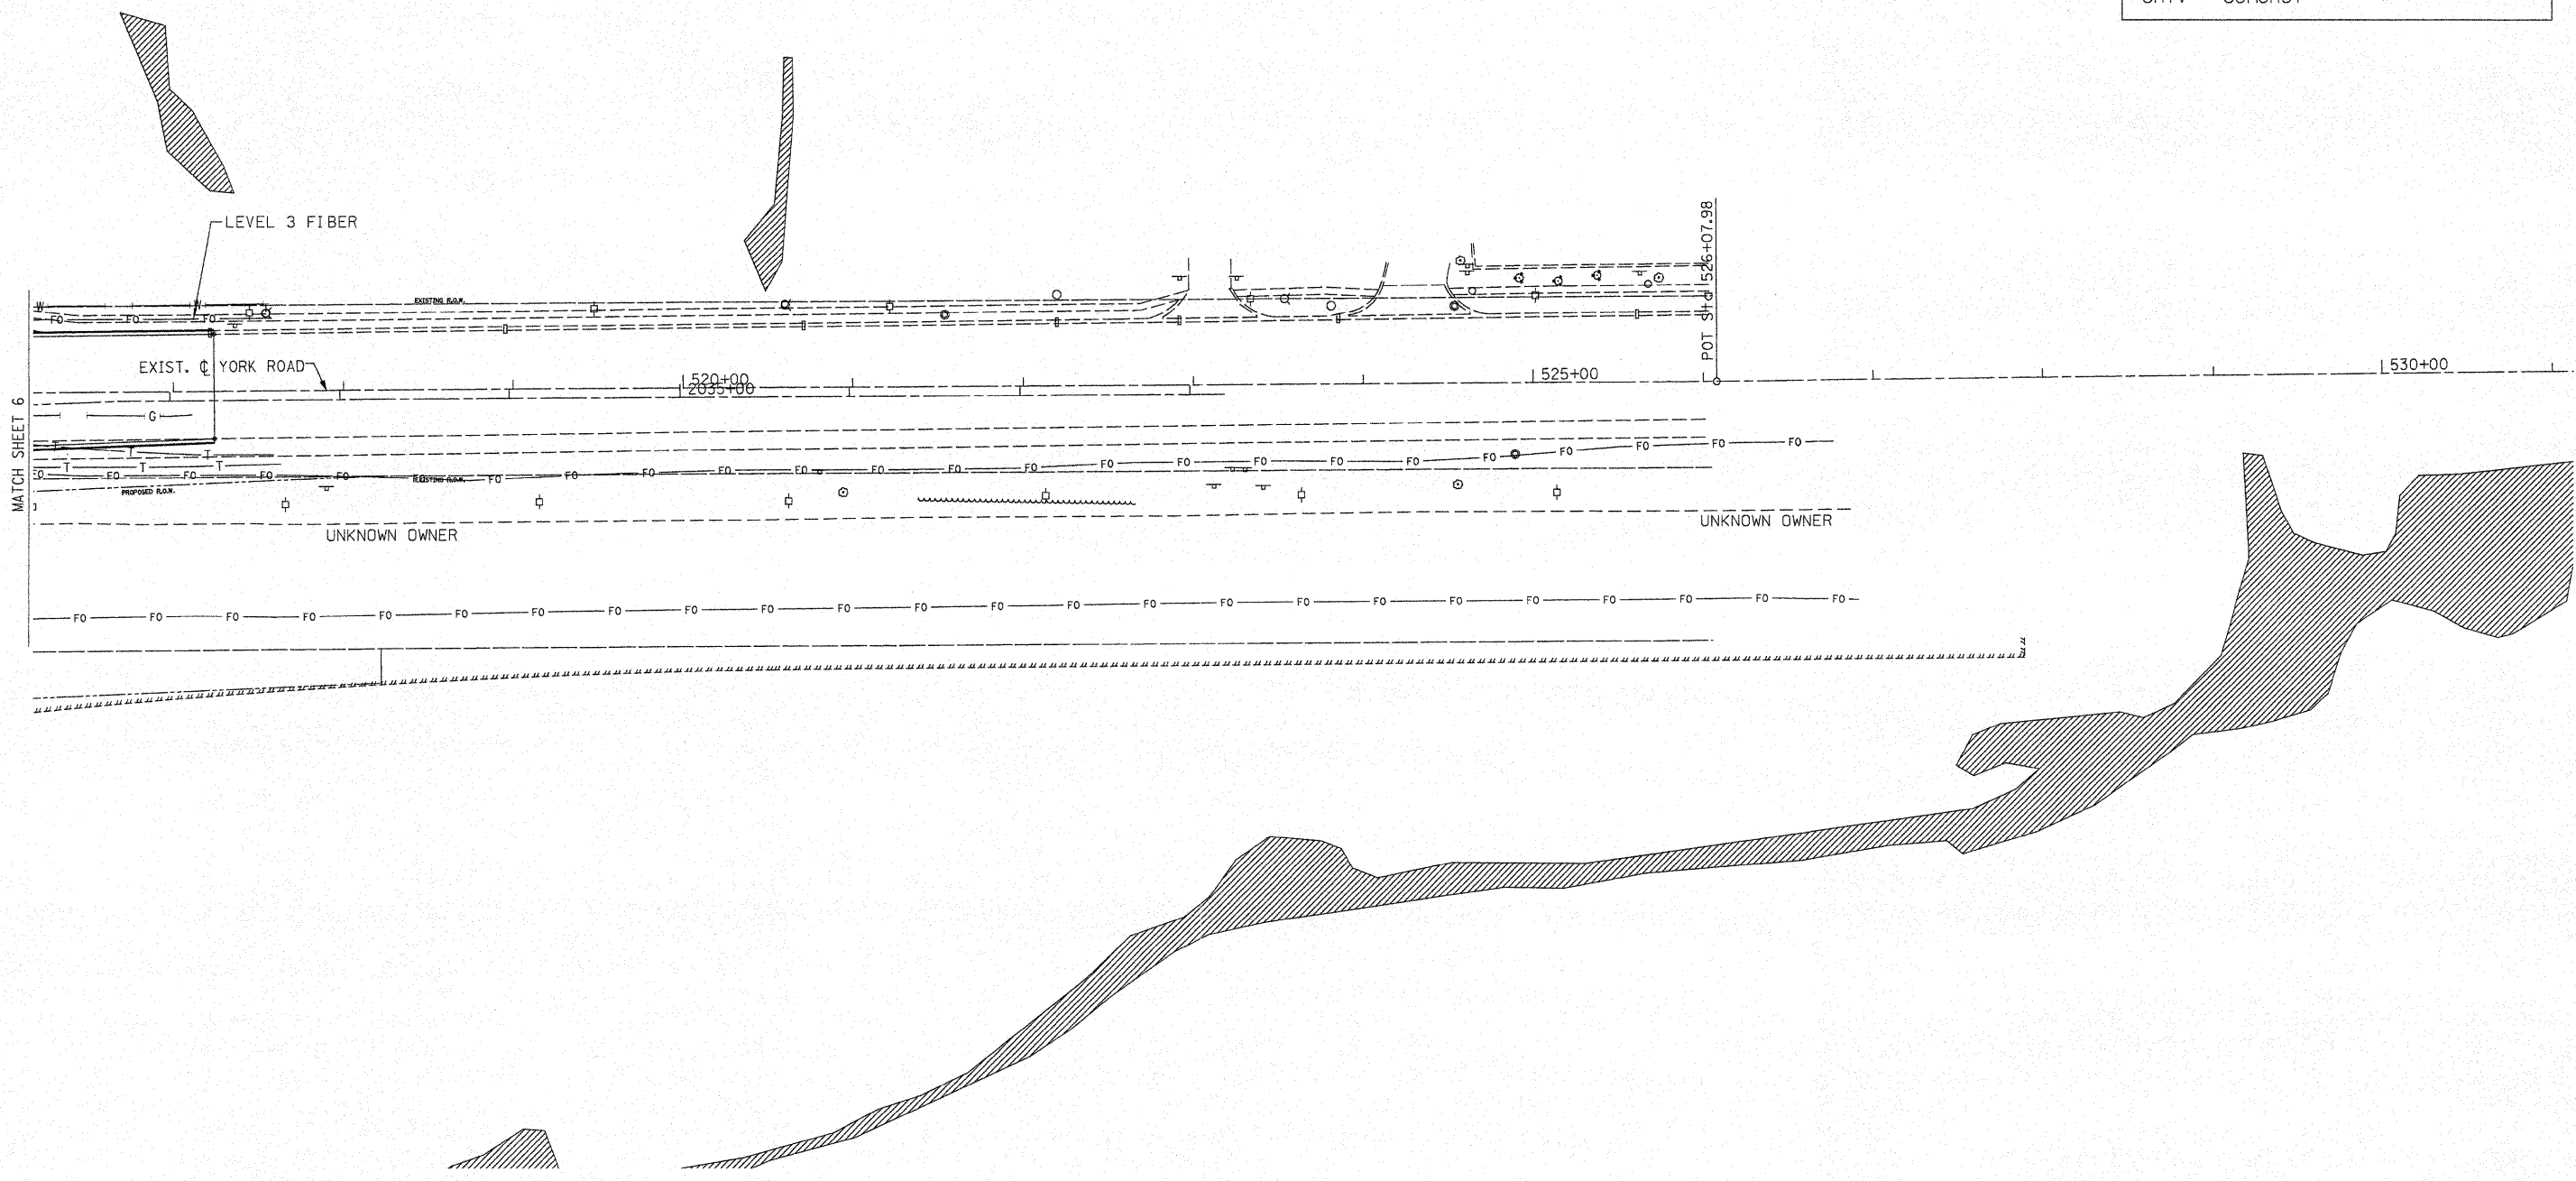

— A — A —	AERIAL UTILITY
- - - - -	UNKNOWN
— CTV — CTV —	CABLE TV
— T — T —	TELEPHONE
— G — G —	GAS
— E — E —	ELECTRIC
— W — W —	WATER
— FO — FO —	FIBER OPTIC
— S — S —	SEWER
⊕	TBE TEST HOLE

Utilities shown on these plans as depicted in the legend have been investigated by Cardno TBE in accordance with SUE Industry Standards. All other information shown has been provided to Cardno TBE by others. TBE's SUE field investigation was performed 8/2/10 through 11/12/10. Changes to utilities after this date may have been made and therefore may result in variances from this plan. Consideration should be given to updating this plan if deemed advisable prior to final design and construction.

ALL UTILITIES SHOWN QUALITY LEVEL "B"
UNLESS NOTED OTHERWISE.

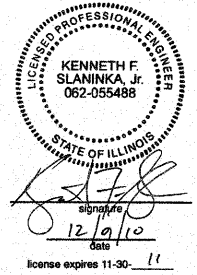

TBE Job No. IL09510417
SUE Plan Page: 7 of 7

Utility Quality Level "A" : Test Hole	DESIGNED <i>FG</i>	REVISED
Utility Quality Level "B" : Designating	DRAWN <i>KLC</i>	REVISED
Utility Quality Level "C" : Research with Survey	CHECKED <i>KPS</i>	REVISED
Utility Quality Level "D" : Records Research	DATE <i>12/06/10</i>	REVISED

STATE OF ILLINOIS
DEPARTMENT OF TRANSPORTATION

IL RT.19 at York Road
Bensenville, IL

F.A. RTE.	SECTION	COUNTY	TOTAL SHEETS	SHEET NO.
1321	2010-134-T	Cook	40	23
FED. ROAD DIST. NO. [ILLINOIS] IDOT Project No.			Contract No. 60N06	