





NOTES:

1. DISTANCE BETWEEN TRANSVERSE JOINTS IS 15 FT. EXCEPT OTHERWISE SHOWN.
2. FOR MORE INFORMATION SEE STANDARDS 420001, 420106 AND 606001.
3. PAVEMENT BLOCK OUTS FOR MANHOLES AND OTHER STRUCTURES SHALL BE CONSTRUCTED IN ACCORDANCE WITH STANDARD 420111.
4. ADDITIONAL SAWED CONTRACTION JOINTS MAY BE REQUIRED IN THE FIELD. EXACT JOINT LOCATIONS SHALL BE VERIFIED AND APPROVED BY THE ENGINEER.

LEGEND:

- CONSTRUCTION JOINT
- SAWED LONGITUDINAL JOINT
- SAWED TRANSVERSE JOINT

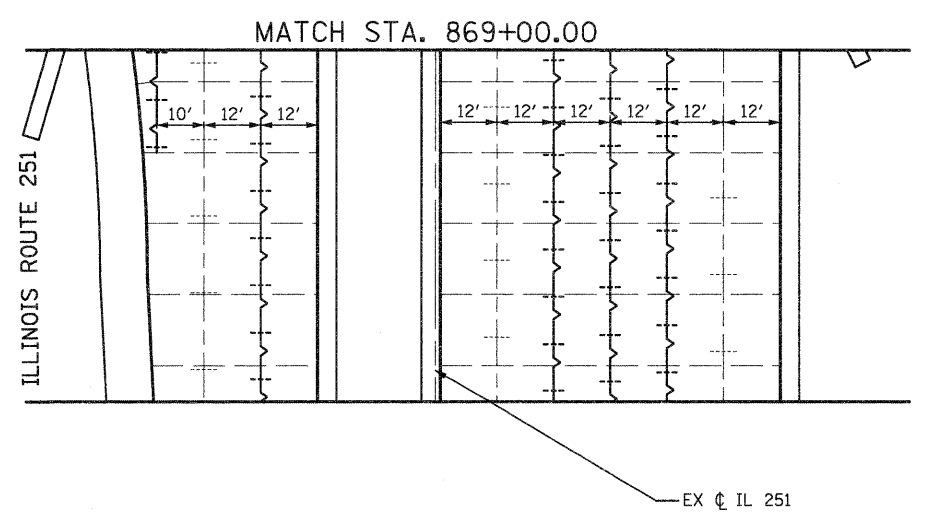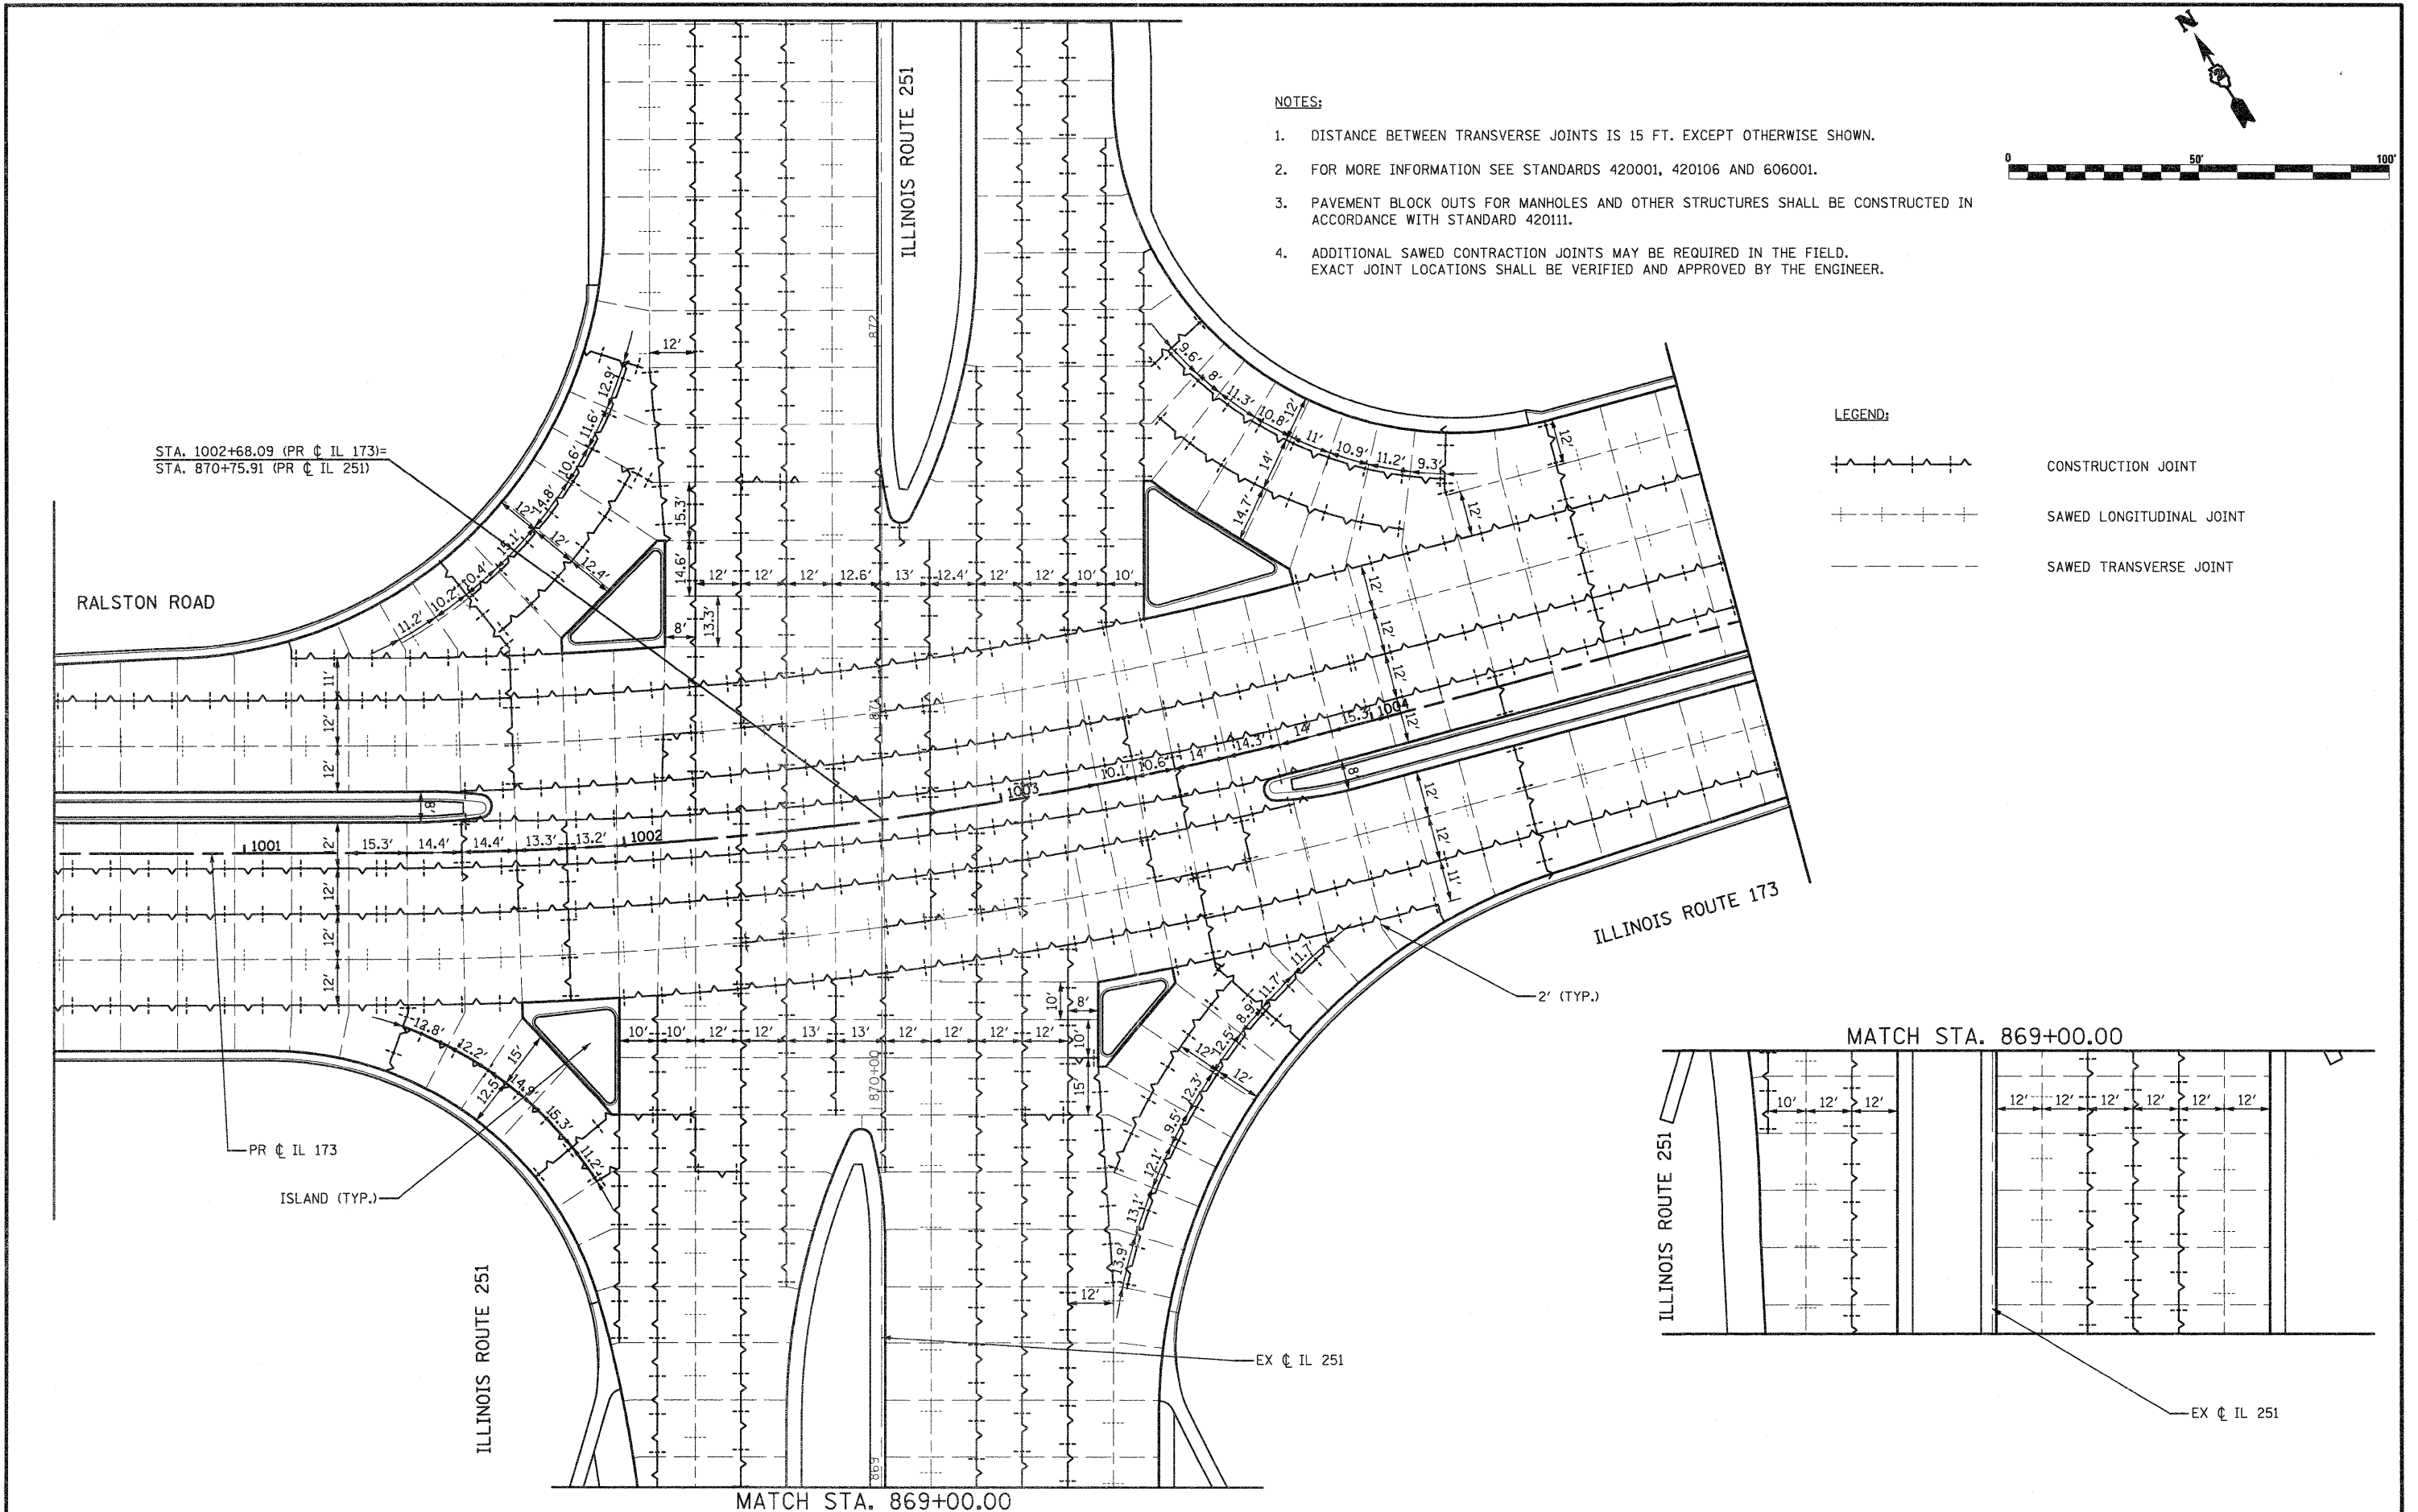

FILE NAME = D264987-sht-elev-02.dgn	USER NAME = 3202090971	DESIGNED - LOM	REVISED -	STATE OF ILLINOIS DEPARTMENT OF TRANSPORTATION	INTERSECTION JOINTING DETAILS			F.A.P. RTE. 303	SECTION 129K-1	COUNTY WINNEBAGO	TOTAL SHEETS 401	SHEET NO. 246
	PLOT SCALE = 40.0000' / IN.	DRAWN - MD	REVISED -		SCALE: SHEET NO. OF SHEETS STA. TO STA.			CONTRACT NO. 64987				
	PLOT DATE = 1/18/2011	CHECKED - PDK	REVISED -									
		DATE - 01-19-2011	REVISED -									