


FINAL SURVEY	BY	DATE
SURVEYED		
PLOTTED		
NOTE BOOK		
AREAS		
CHECKED		
NO.		

ORIGINAL SURVEY	BY	DATE
SURVEYED		
PLOTTED		
NOTE BOOK		
AREAS		
CHECKED		
NO.		

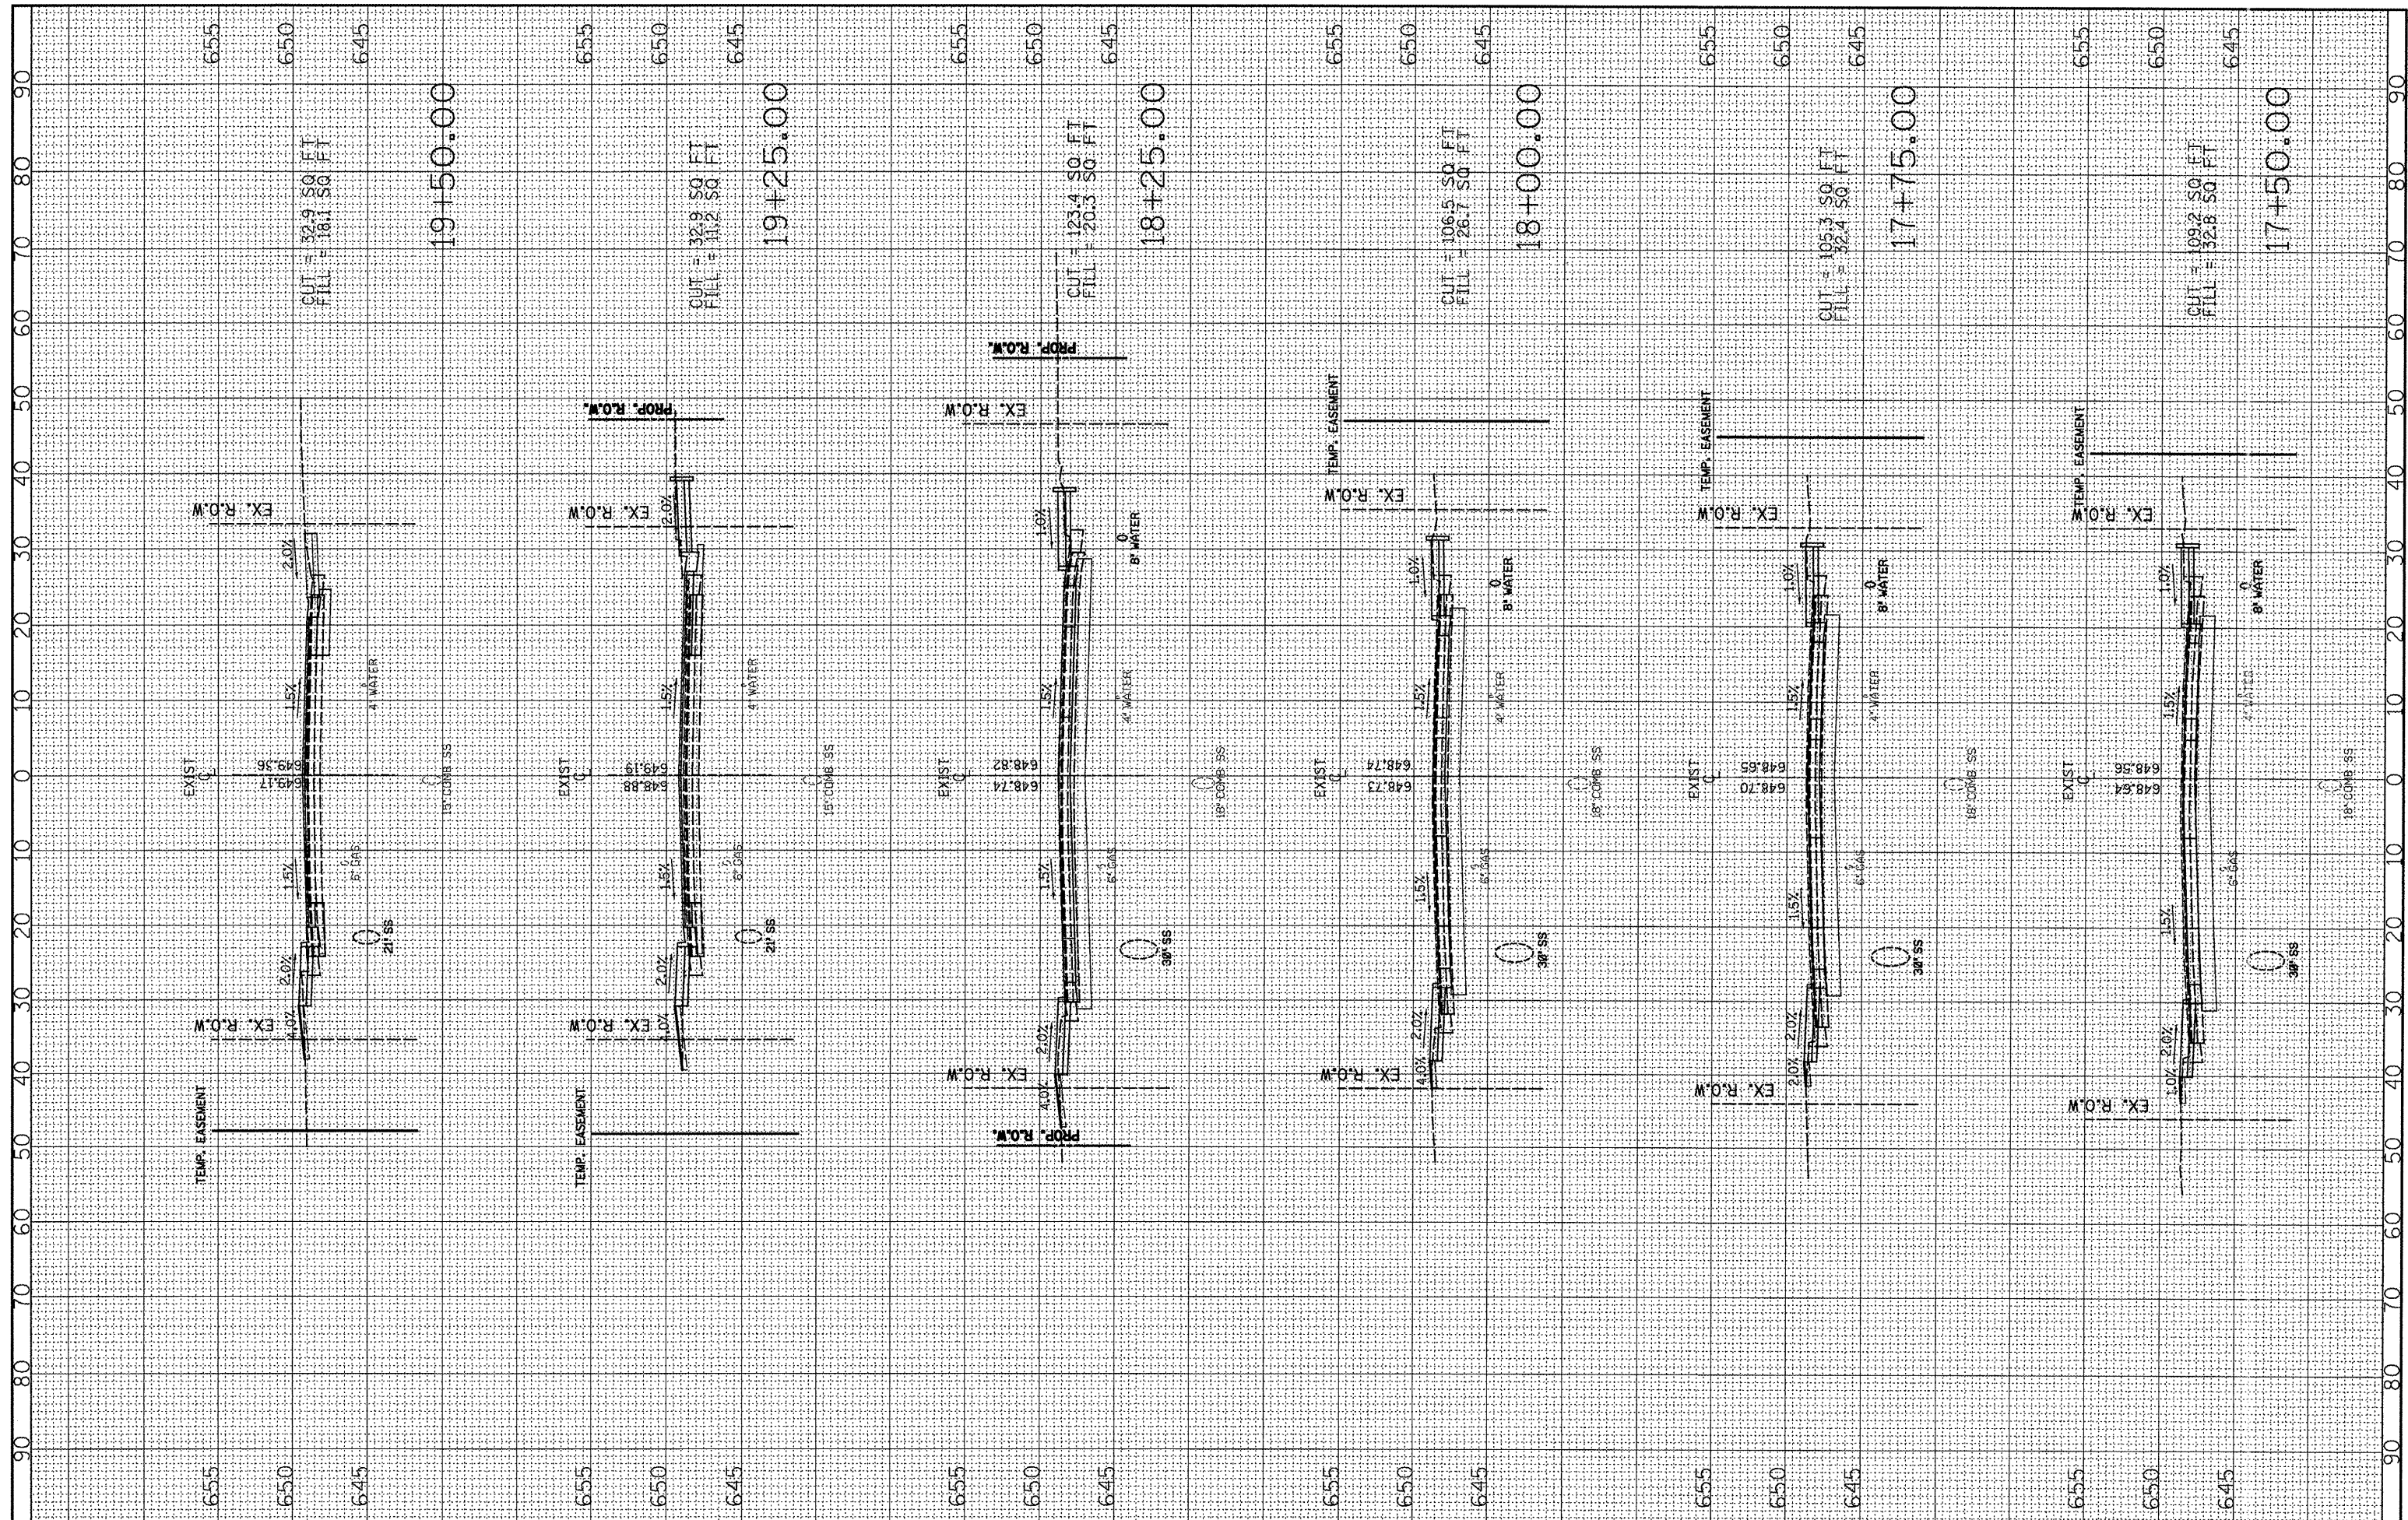

FILE NAME = P:\P-89\2193 - 100T DUR\Task-04\DWG\SH17-04.dwg
 USER NAME = _2193 Task 4_
 PLOT SCALE = 1:20
 PLOT DATE = 12/21/2010

DESIGNED RP
 DRAWN JRS
 CHECKED RB
 DATE 12/21/2010

REVISED -
 REVISED -
 REVISED -
 REVISED -

INFRASTRUCTURE ENGINEERING
 456 Fulton St. | Suite 104 | Peoria, IL 61602
 P 309.637.9300 | F 309.637.9310 | www.infrastructure-eng.com

STATE OF ILLINOIS DEPARTMENT OF TRANSPORTATION

LOCUST STREET CROSS SECTIONS
LOCUST STREET-RECONSTRUCTION
 SCALE: H¹=1"=10', V¹=5" SHEET NO. 05 OF 12 SHEETS STA. 17+75.00 TO STA. 19+50.00

F.A. RTE.	SECTION	COUNTY	TOTAL SHEETS	SHEET NO.
	(41Z, 135) R, N ₄ (1CS) I	FULTON	125	118
CONTRACT NO. 68877				
ILLINOIS FED. AID PROJECT D4-94-009-09				