


F.A.P. RTE.	SECTION	COUNTY	TOTAL SHEETS	SHEET NO.
310	69-3(3HB)	MORGAN	793	155
STA. 310		TO STA. 1085+00		
FED. ROAD DIST. NO.	ILLINOIS	FED. AID	PROJECT	

FAP 310 (US 67)

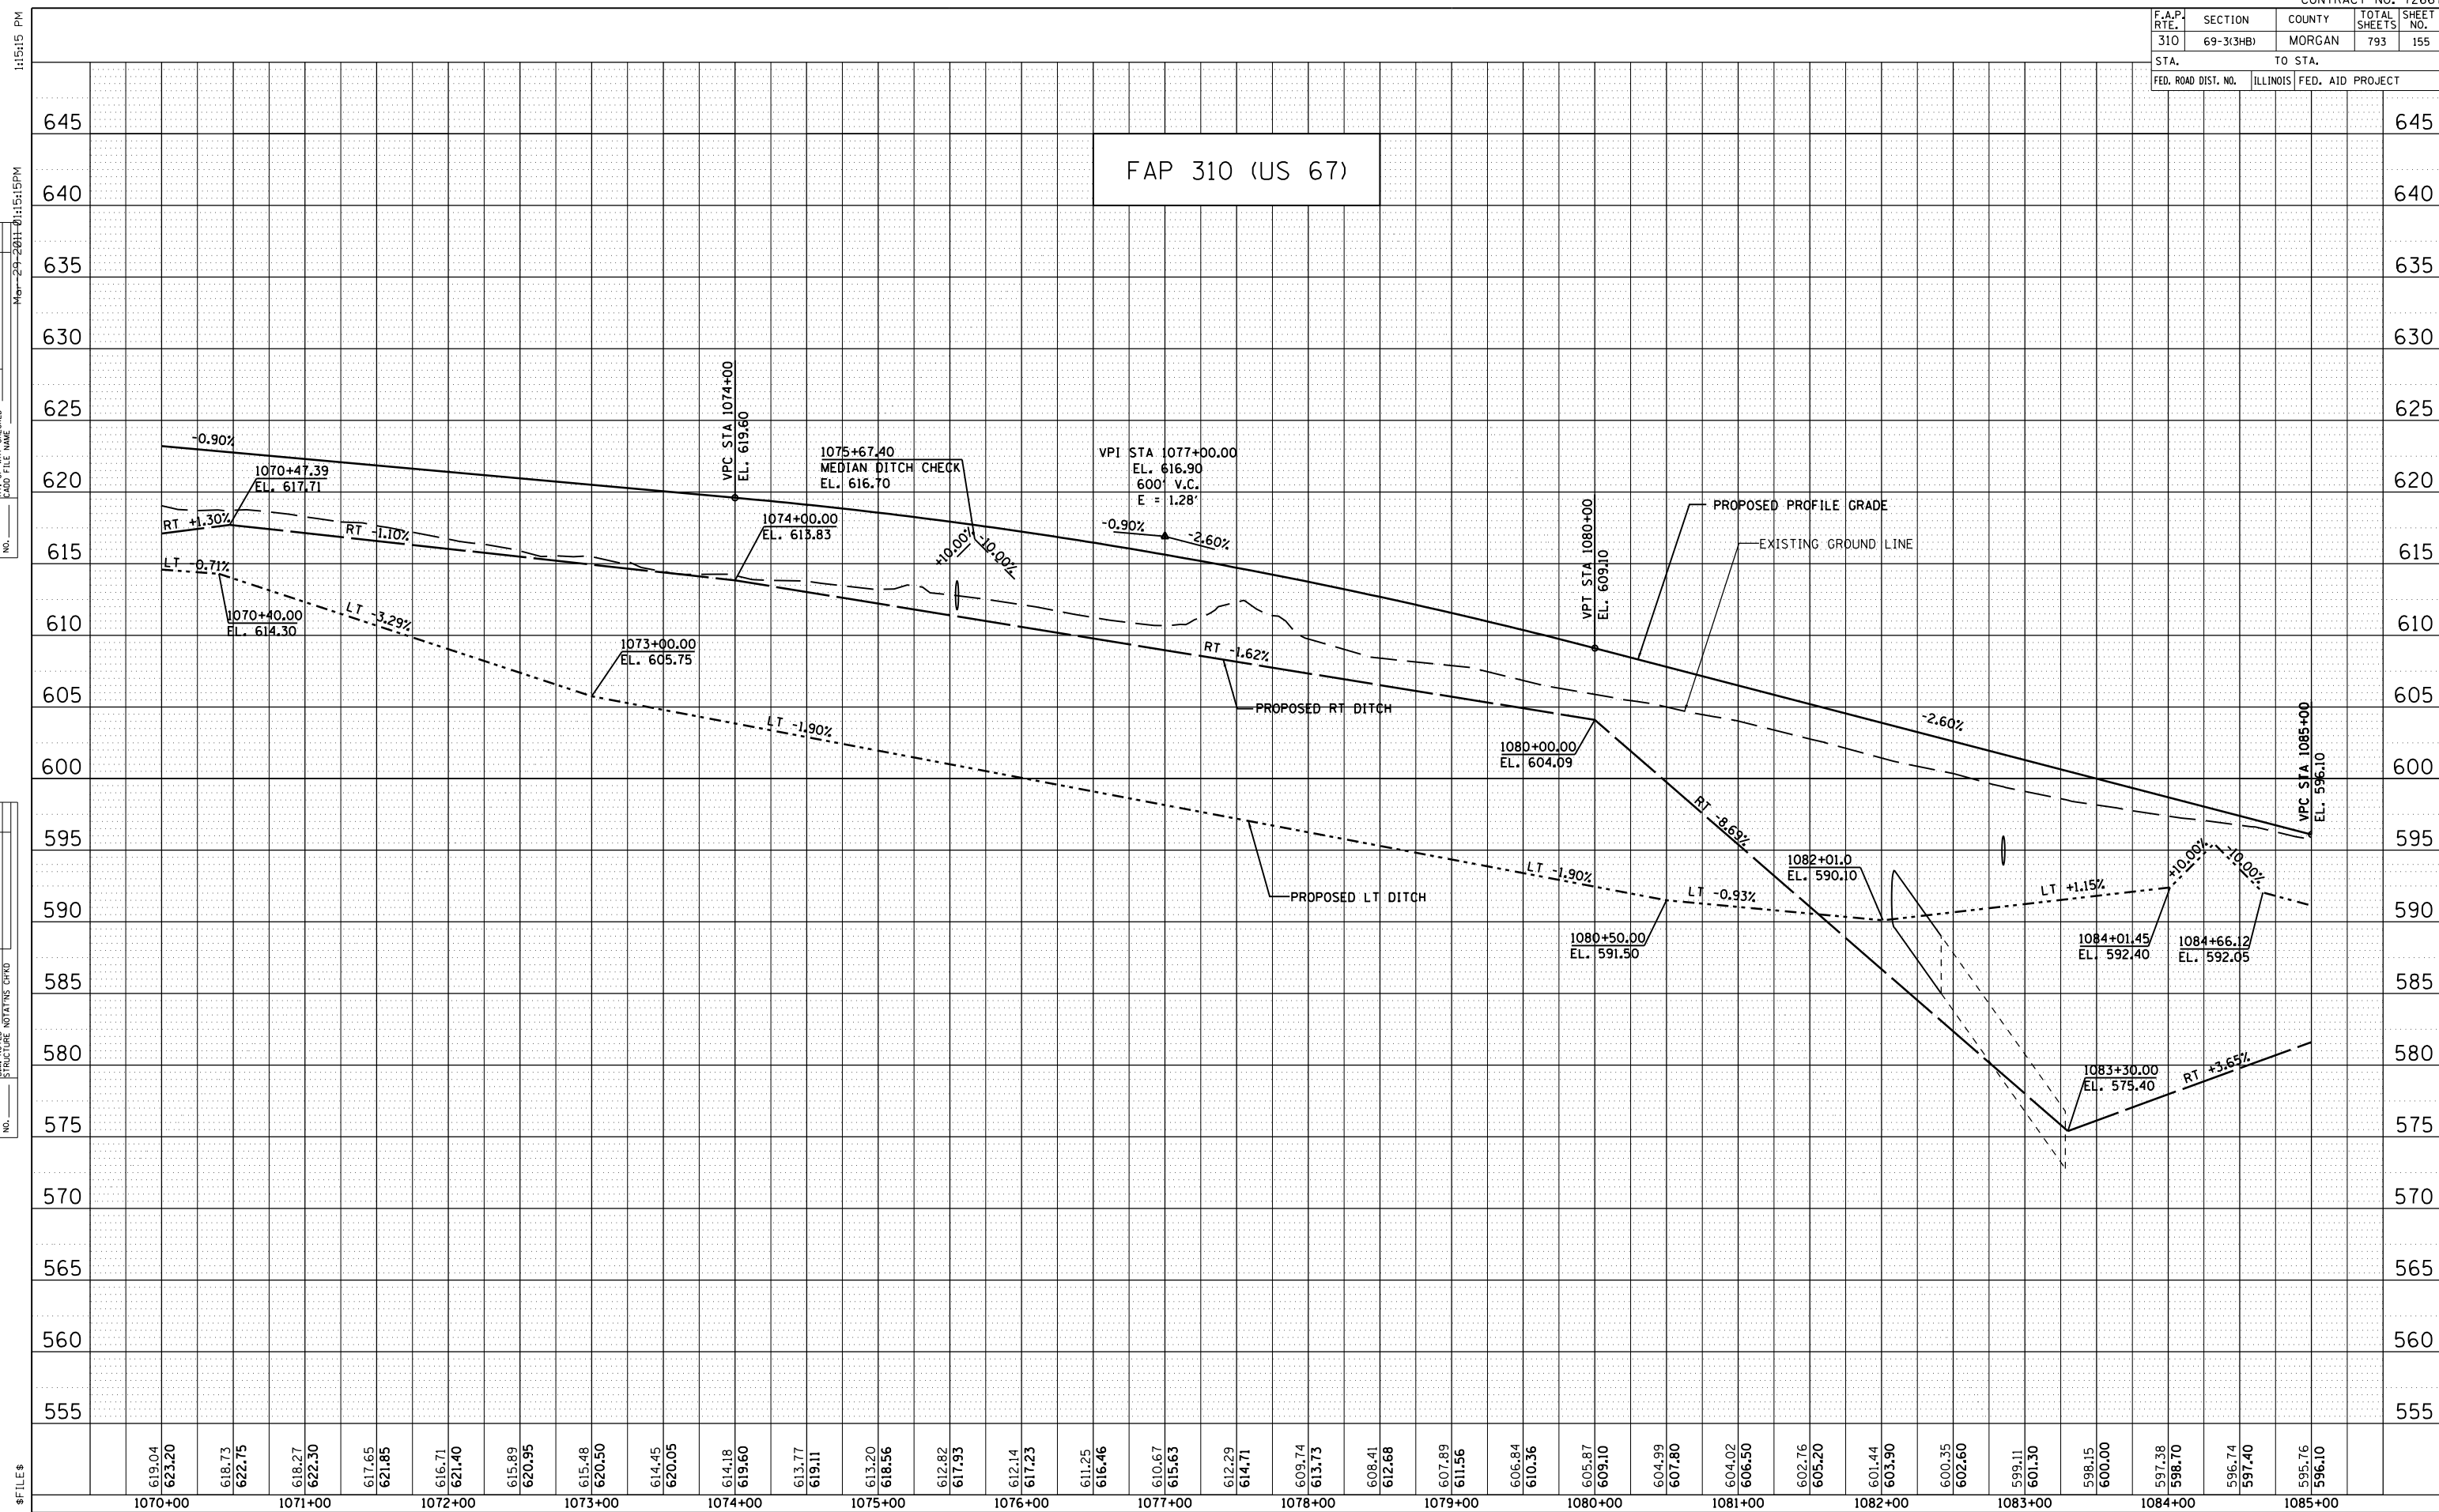

PLAN

SURVEYED	DATE
PLOTTED	
CHECKED	
BY	
NO. OF WAY CHECKED	
CADD FILE NAME	

PROFILE

SURVEYED	DATE
PLOTTED	
CHECKED	
BY	
NO. OF WAY CHECKED	
STRUCTURE NOTATIONS CHKD	

