

F.A.P. RTE.	SECTION	COUNTY	TOTAL SHEETS	SHEET NO.
310	69-3	MORGAN	793	457
STA.		TO STA.		
FED. ROAD DIST. NO.	ILLINOIS	FED. AID PROJECT		


2:41:19 PM

BY	DATE

Mar-29-2011 02:41:19 PM

BY	DATE

\$FILE\$

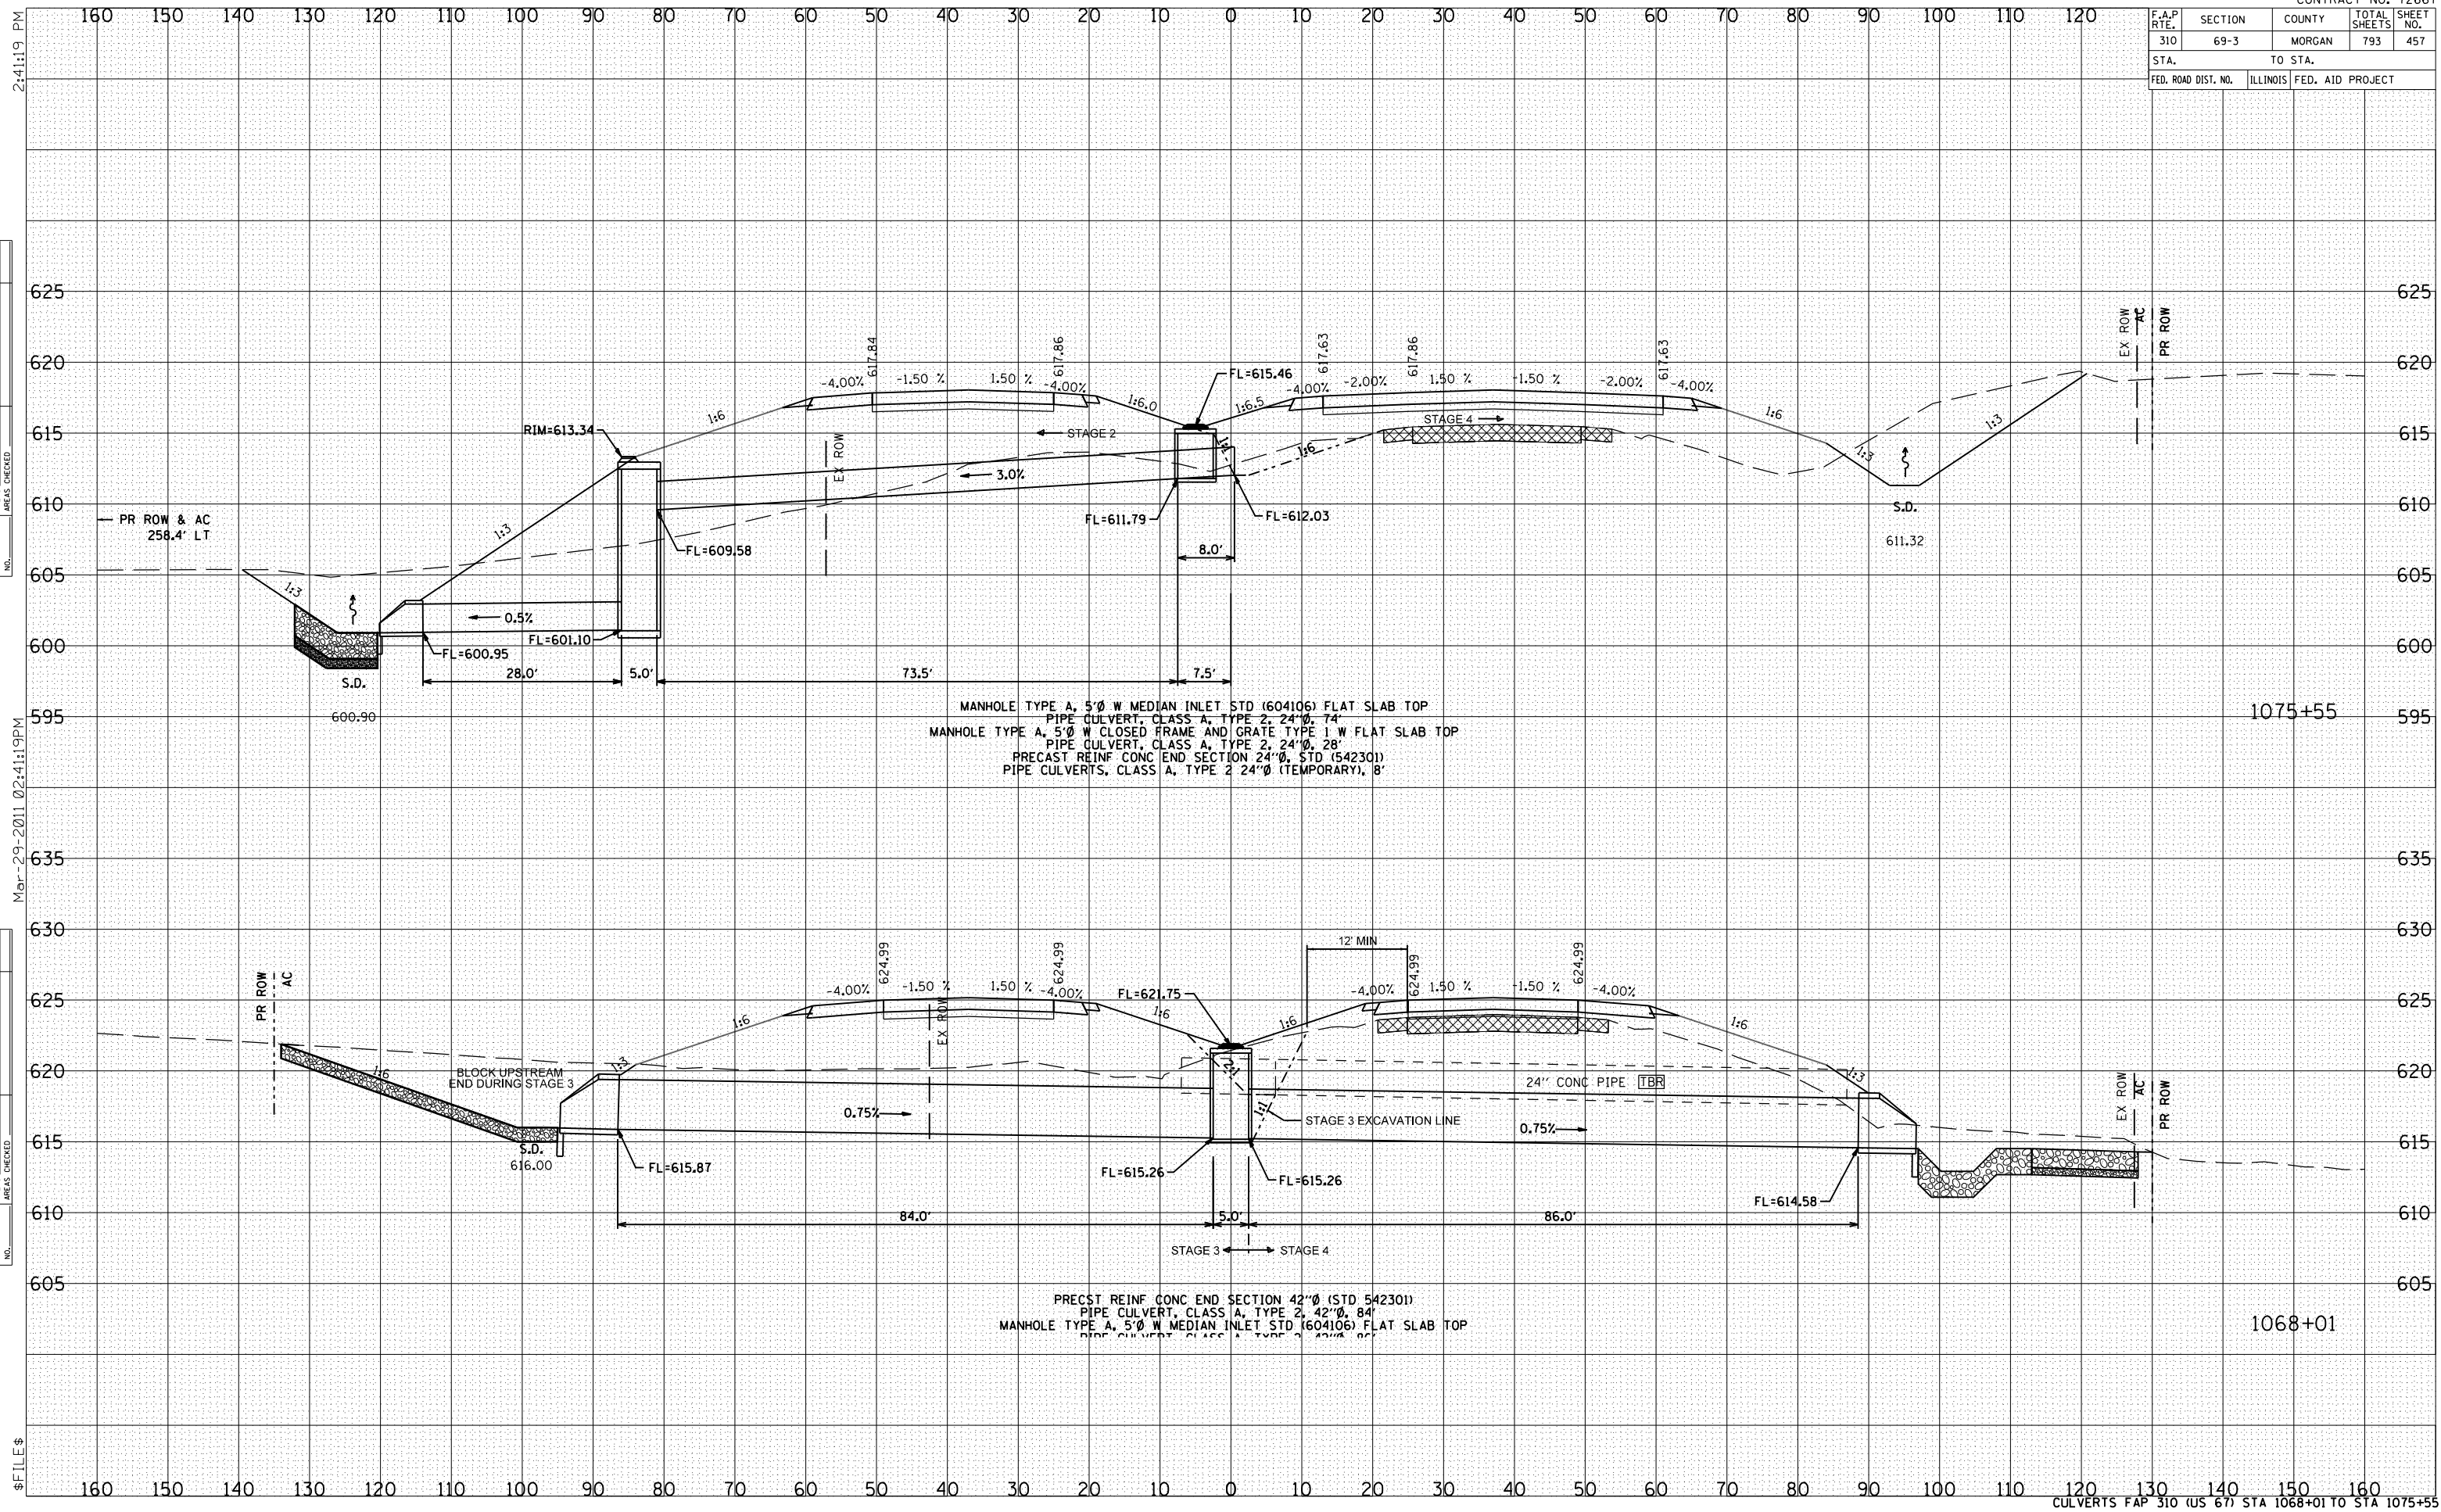

MANHOLE TYPE A, 5' Ø W MEDIAN INLET STD (604106) FLAT SLAB TOP
 PIPE CULVERT, CLASS A, TYPE 2, 24" Ø, 74'
 MANHOLE TYPE A, 5' Ø W CLOSED FRAME AND GRATE TYPE 1 W FLAT SLAB TOP
 PIPE CULVERT, CLASS A, TYPE 2, 24" Ø, 28'
 PRECAST REINF CONC END SECTION 24" Ø, STD (542301)
 PIPE CULVERTS, CLASS A, TYPE 2 24" Ø (TEMPORARY), 8'

PRECAST REINF CONC END SECTION 42" Ø (STD 542301)
 PIPE CULVERT, CLASS A, TYPE 2, 42" Ø, 84'
 MANHOLE TYPE A, 5' Ø W MEDIAN INLET STD (604106) FLAT SLAB TOP
 PIPE CULVERT, CLASS A, TYPE 2, 24" Ø, 8'