


F.A.P. RTE.	SECTION	COUNTY	TOTAL SHEETS	SHEET NO.
310	69-3	MORGAN	793	506
STA. TO STA.		ILLINOIS FED. AID PROJECT		
FED. ROAD DIST. NO.				

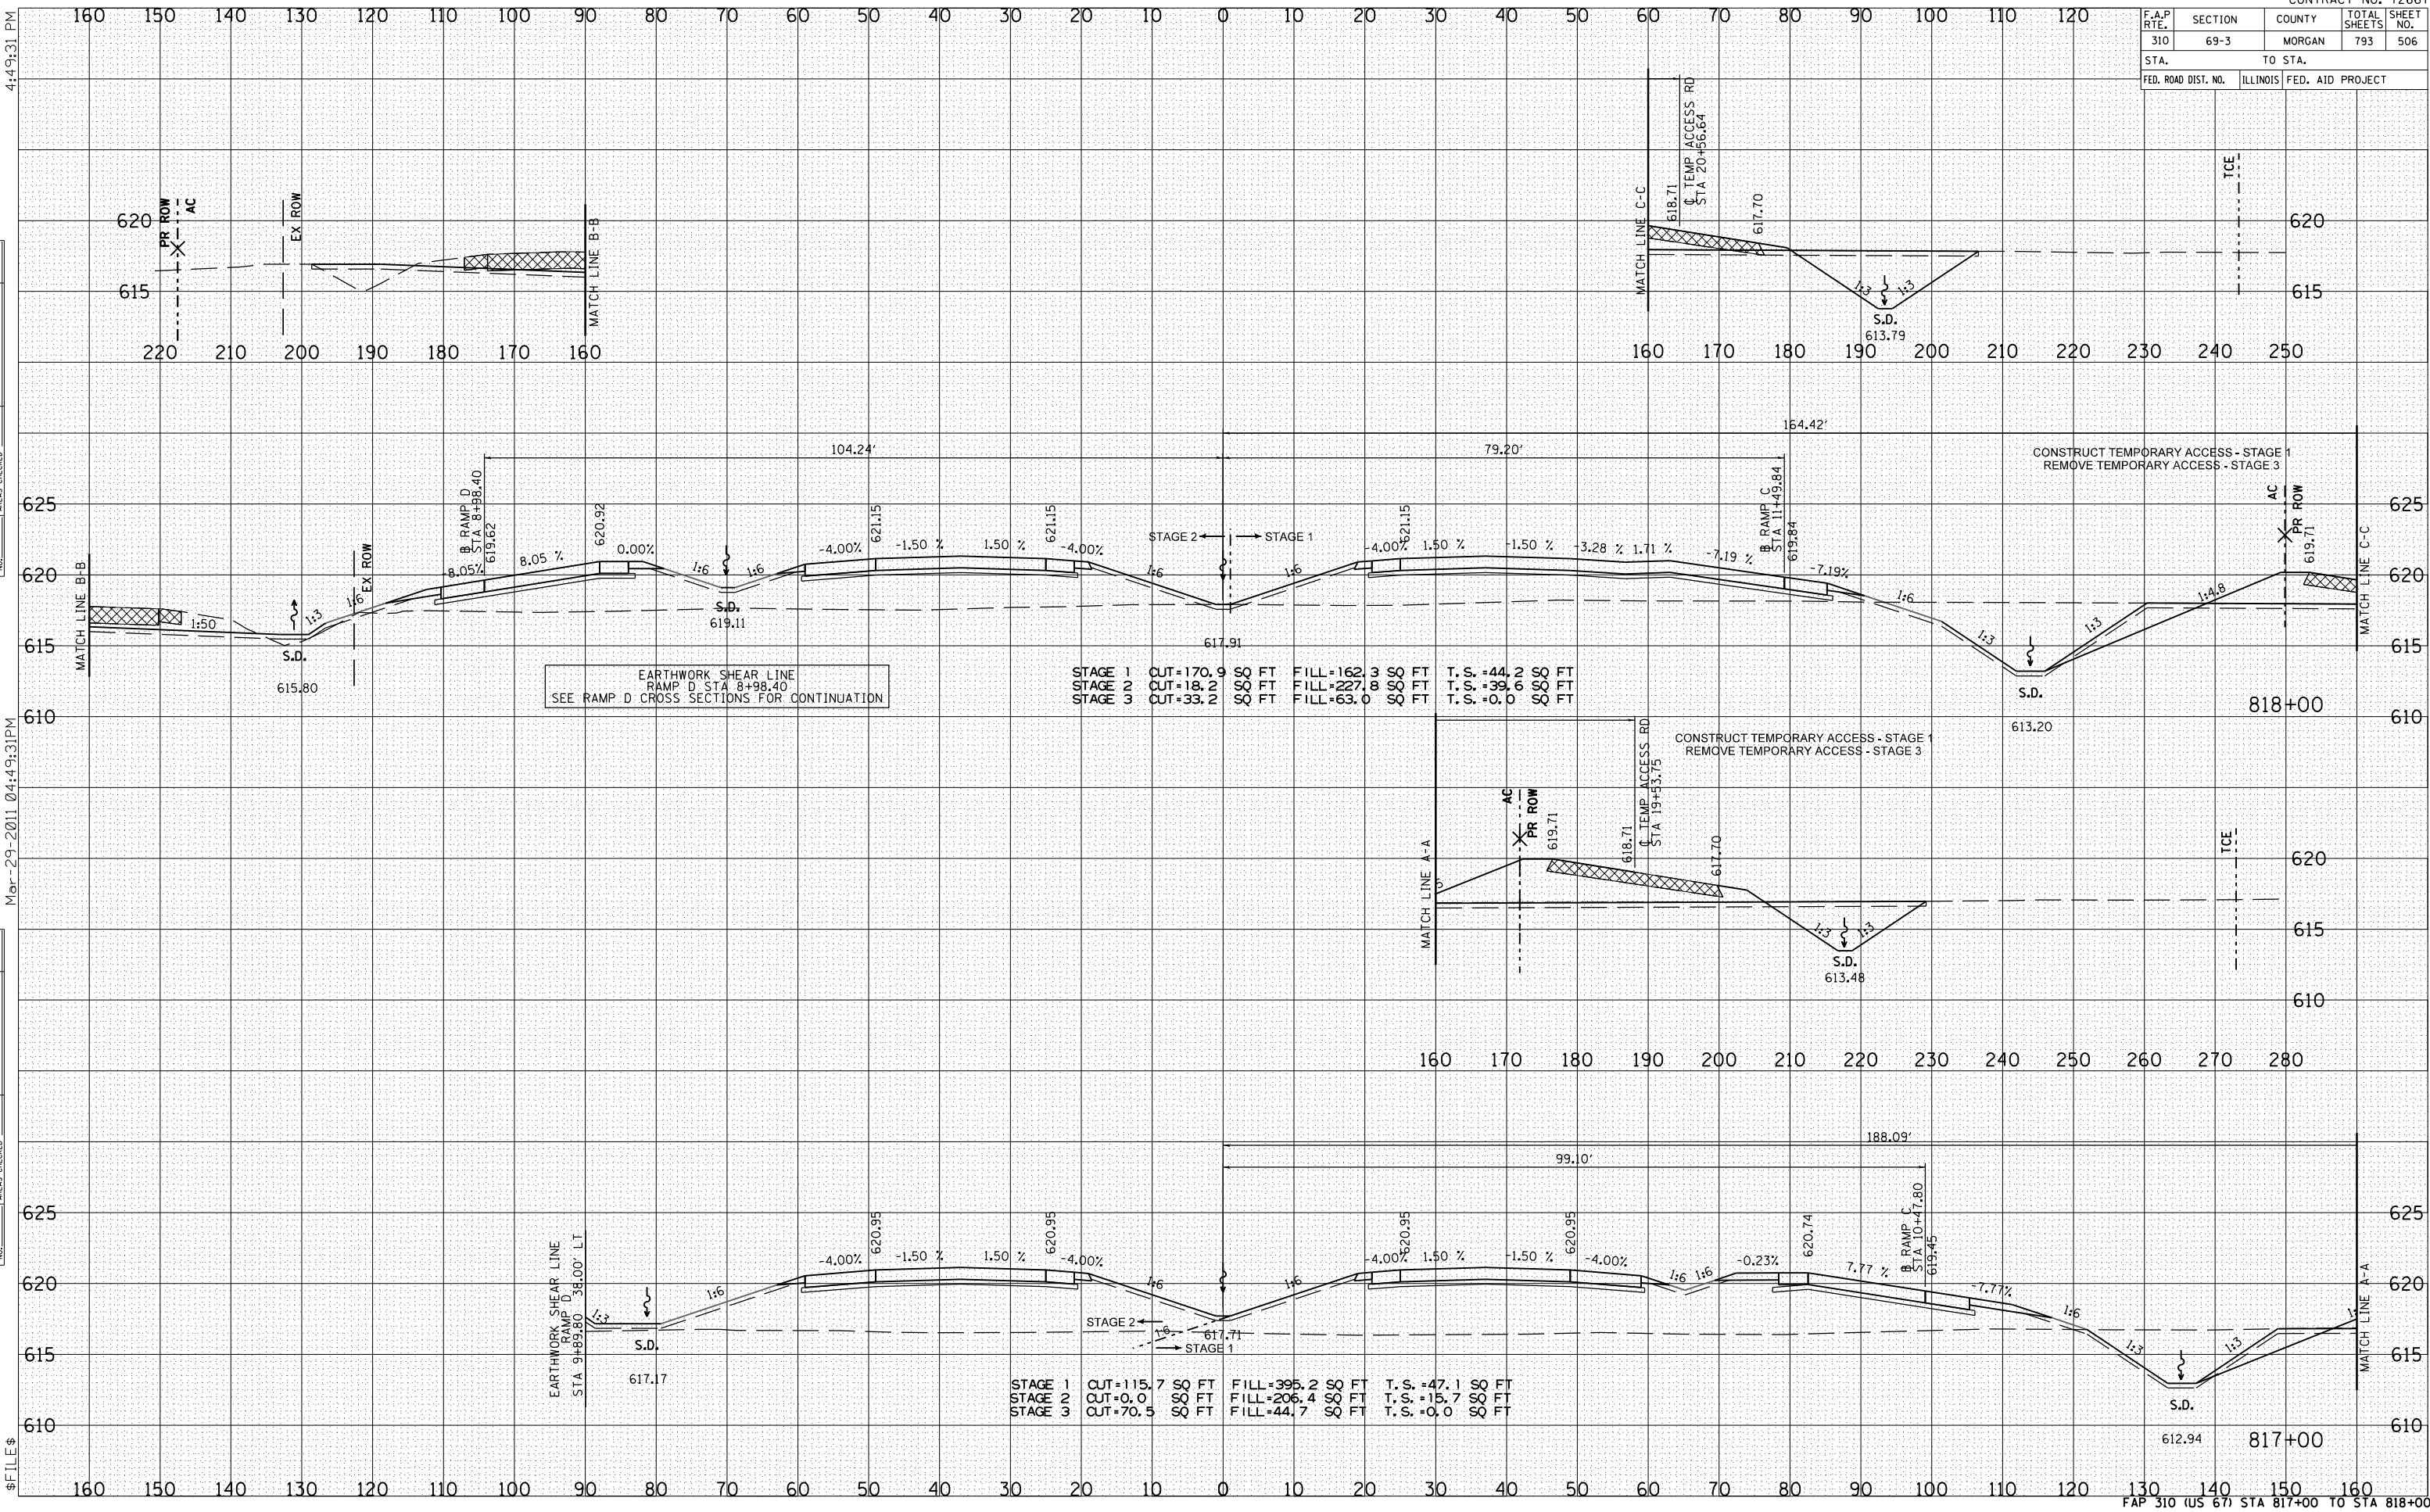

EARTHWORK SHEAR LINE
RAMP D STA. 8+98.40
SEE RAMP D CROSS SECTIONS FOR CONTINUATION

STAGE 1	CUT=170.9	SQ FT	FILL=162.3	SQ FT	T.S.=44.2	SQ FT
STAGE 2	CUT=18.2	SQ FT	FILL=227.8	SQ FT	T.S.=39.6	SQ FT
STAGE 3	CUT=33.2	SQ FT	FILL=63.0	SQ FT	T.S.=0.0	SQ FT

CONSTRUCT TEMPORARY ACCESS - STAGE 1
REMOVE TEMPORARY ACCESS - STAGE 3

EARTHWORK SHEAR LINE
RAMP D STA. 9+89.80 38.00' LT

STAGE 1	CUT=115.7	SQ FT	FILL=395.2	SQ FT	T.S.=47.1	SQ FT
STAGE 2	CUT=0.0	SQ FT	FILL=206.4	SQ FT	T.S.=15.7	SQ FT
STAGE 3	CUT=70.5	SQ FT	FILL=44.7	SQ FT	T.S.=0.0	SQ FT

4:49:31 PM

BY	DATE
FINI	
SURVEY	
PLOTTED	
NOTE BOOK	
AREAS CHECKED	

Mar-29-2011 04:49:31PM

BY	DATE
ORIGINAL	
SURVEY	
PLOTTED	
NOTE BOOK	
AREAS CHECKED	

\$FILE\$