

F.A.P. RTE.	SECTION	COUNTY	TOTAL SHEETS	SHEET NO.
310	69-3	MORGAN	793	521
STA.		TO STA.		
FED. ROAD DIST. NO.	ILLINOIS	FED. AID PROJECT		


4:49:52 PM

BY	DATE

BY	DATE

\$ FILE \$

Mar-29-2011 04:49:52 PM

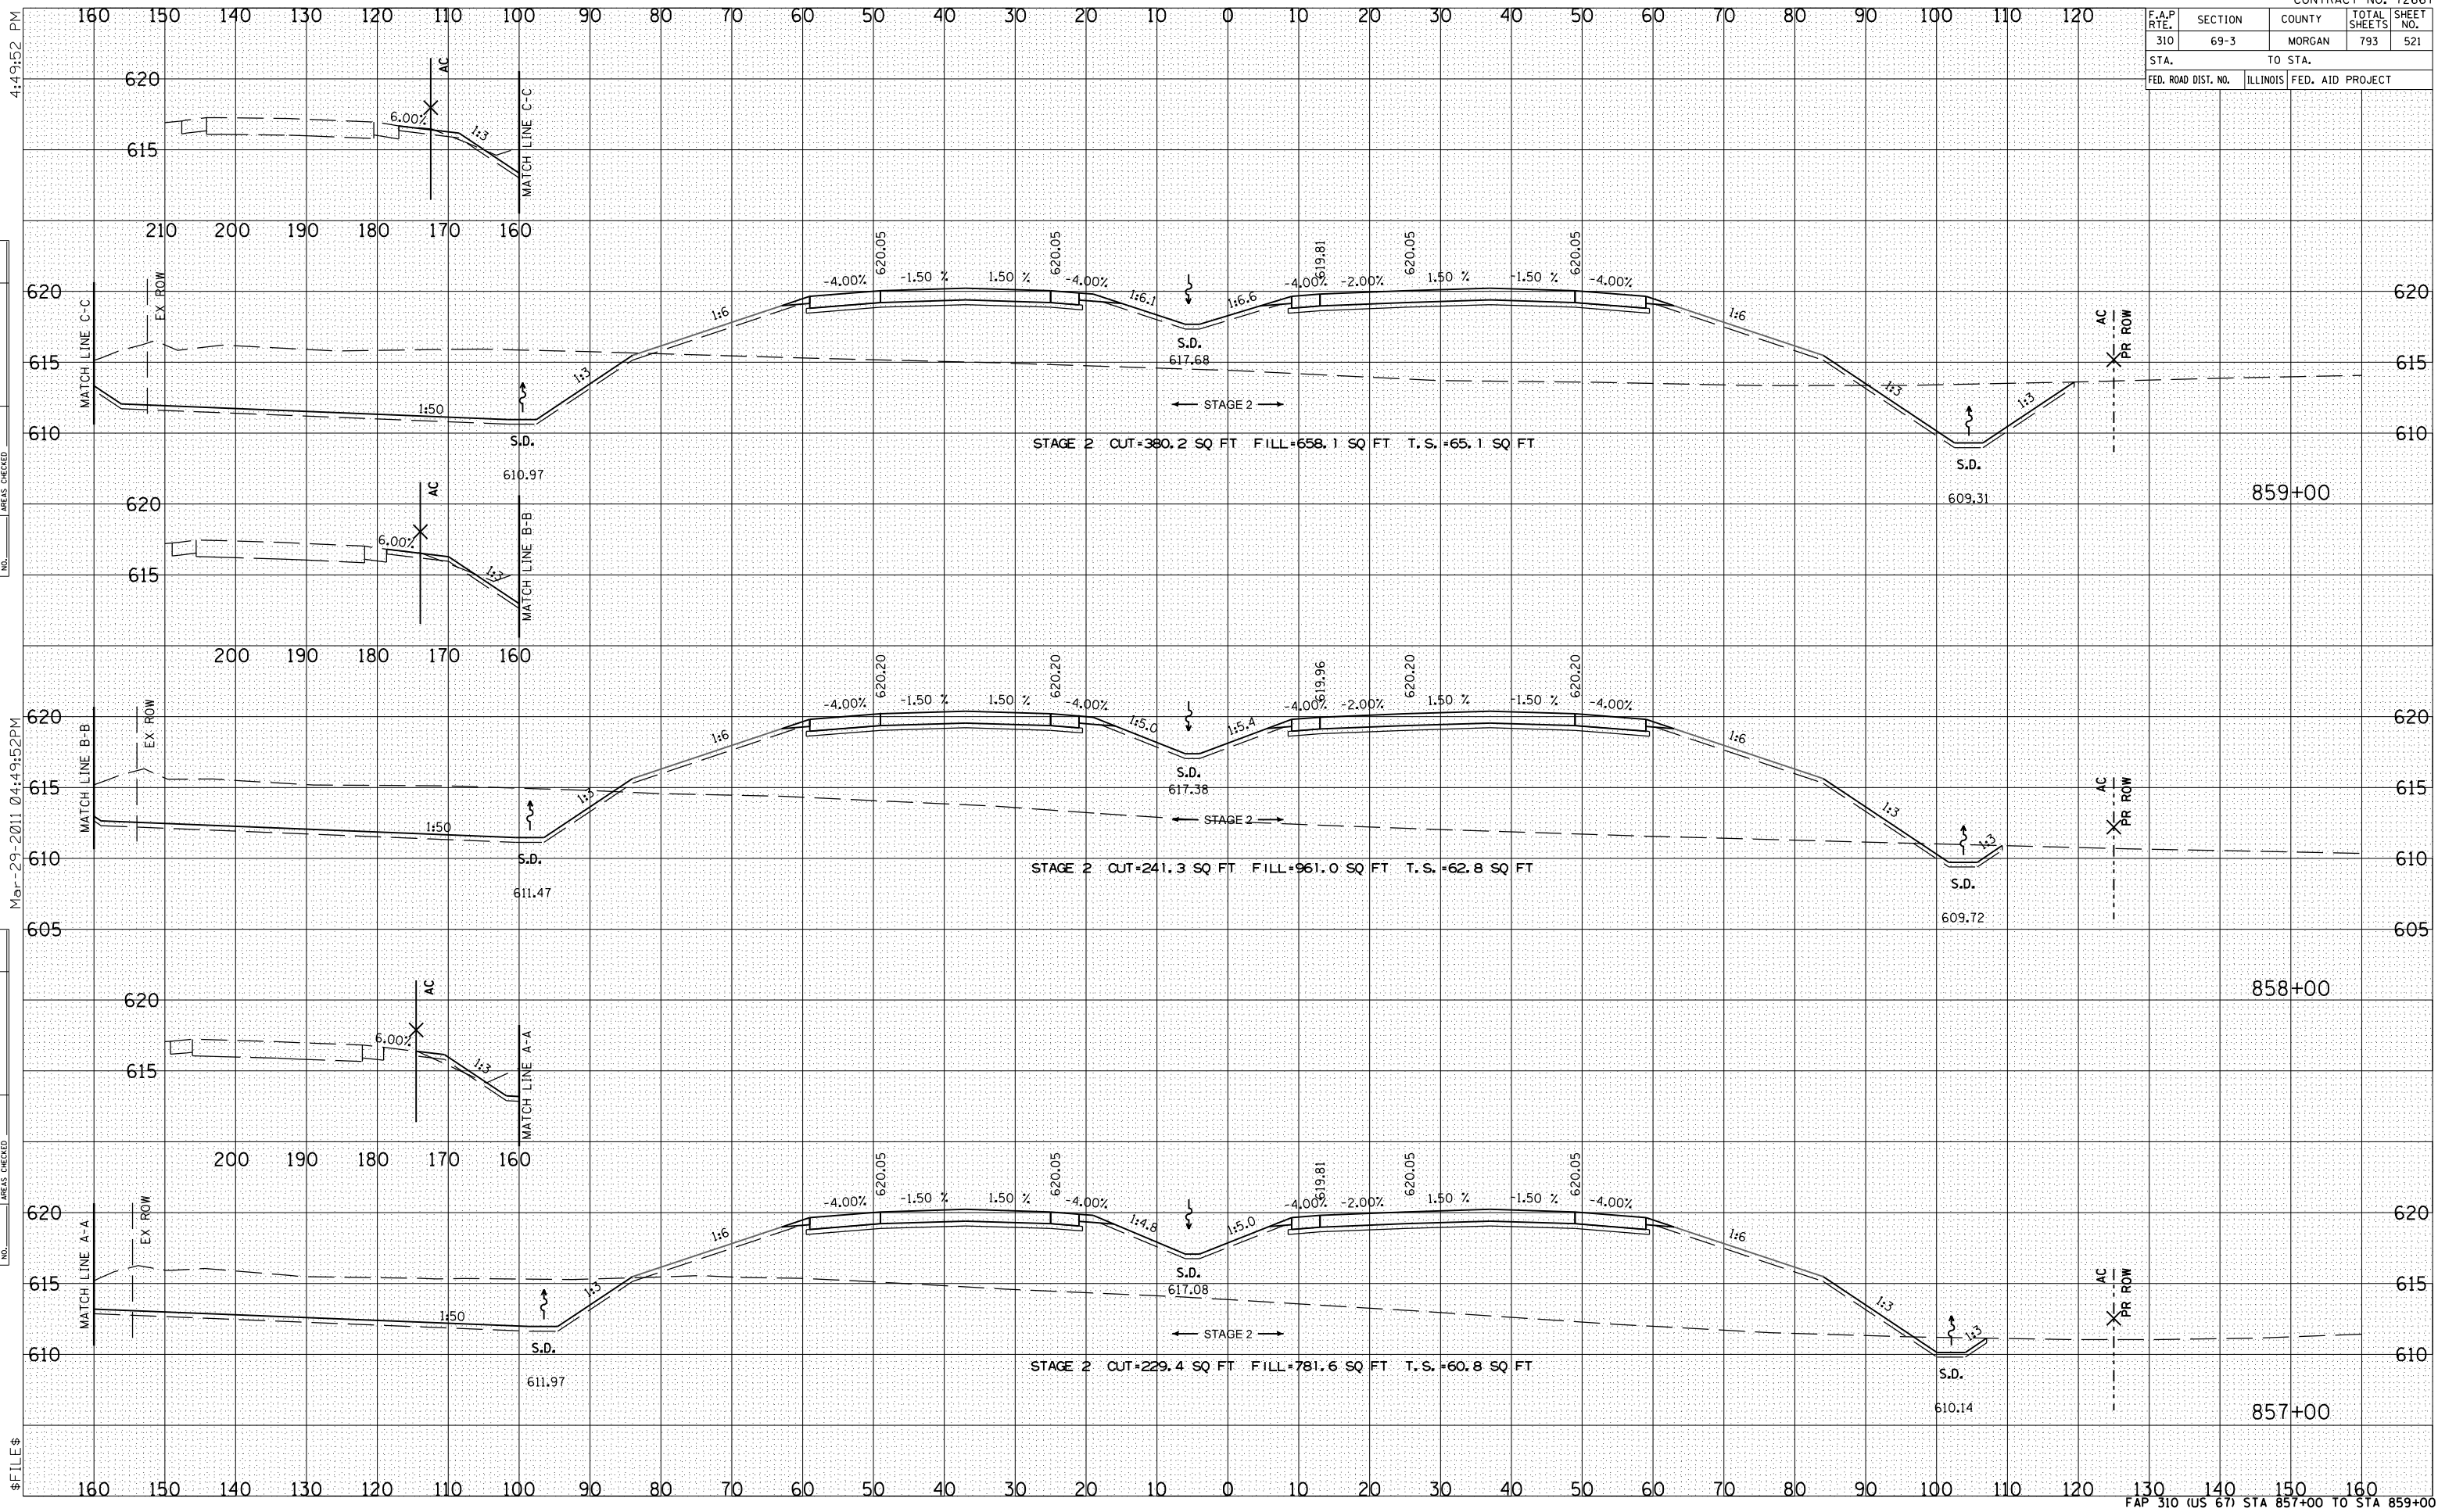

STAGE 2 CUT=380.2 SQ FT FILL=658.1 SQ FT T.S.=65.1 SQ FT

STAGE 2 CUT=241.3 SQ FT FILL=961.0 SQ FT T.S.=62.8 SQ FT

STAGE 2 CUT=229.4 SQ FT FILL=781.6 SQ FT T.S.=60.8 SQ FT