


F.A.P. RTE.	SECTION	COUNTY	TOTAL SHEETS	SHEET NO.
310	69-3	MORGAN	793	552
STA.		TO STA.		
FED. ROAD DIST. NO.		ILLINOIS FED. AID PROJECT		

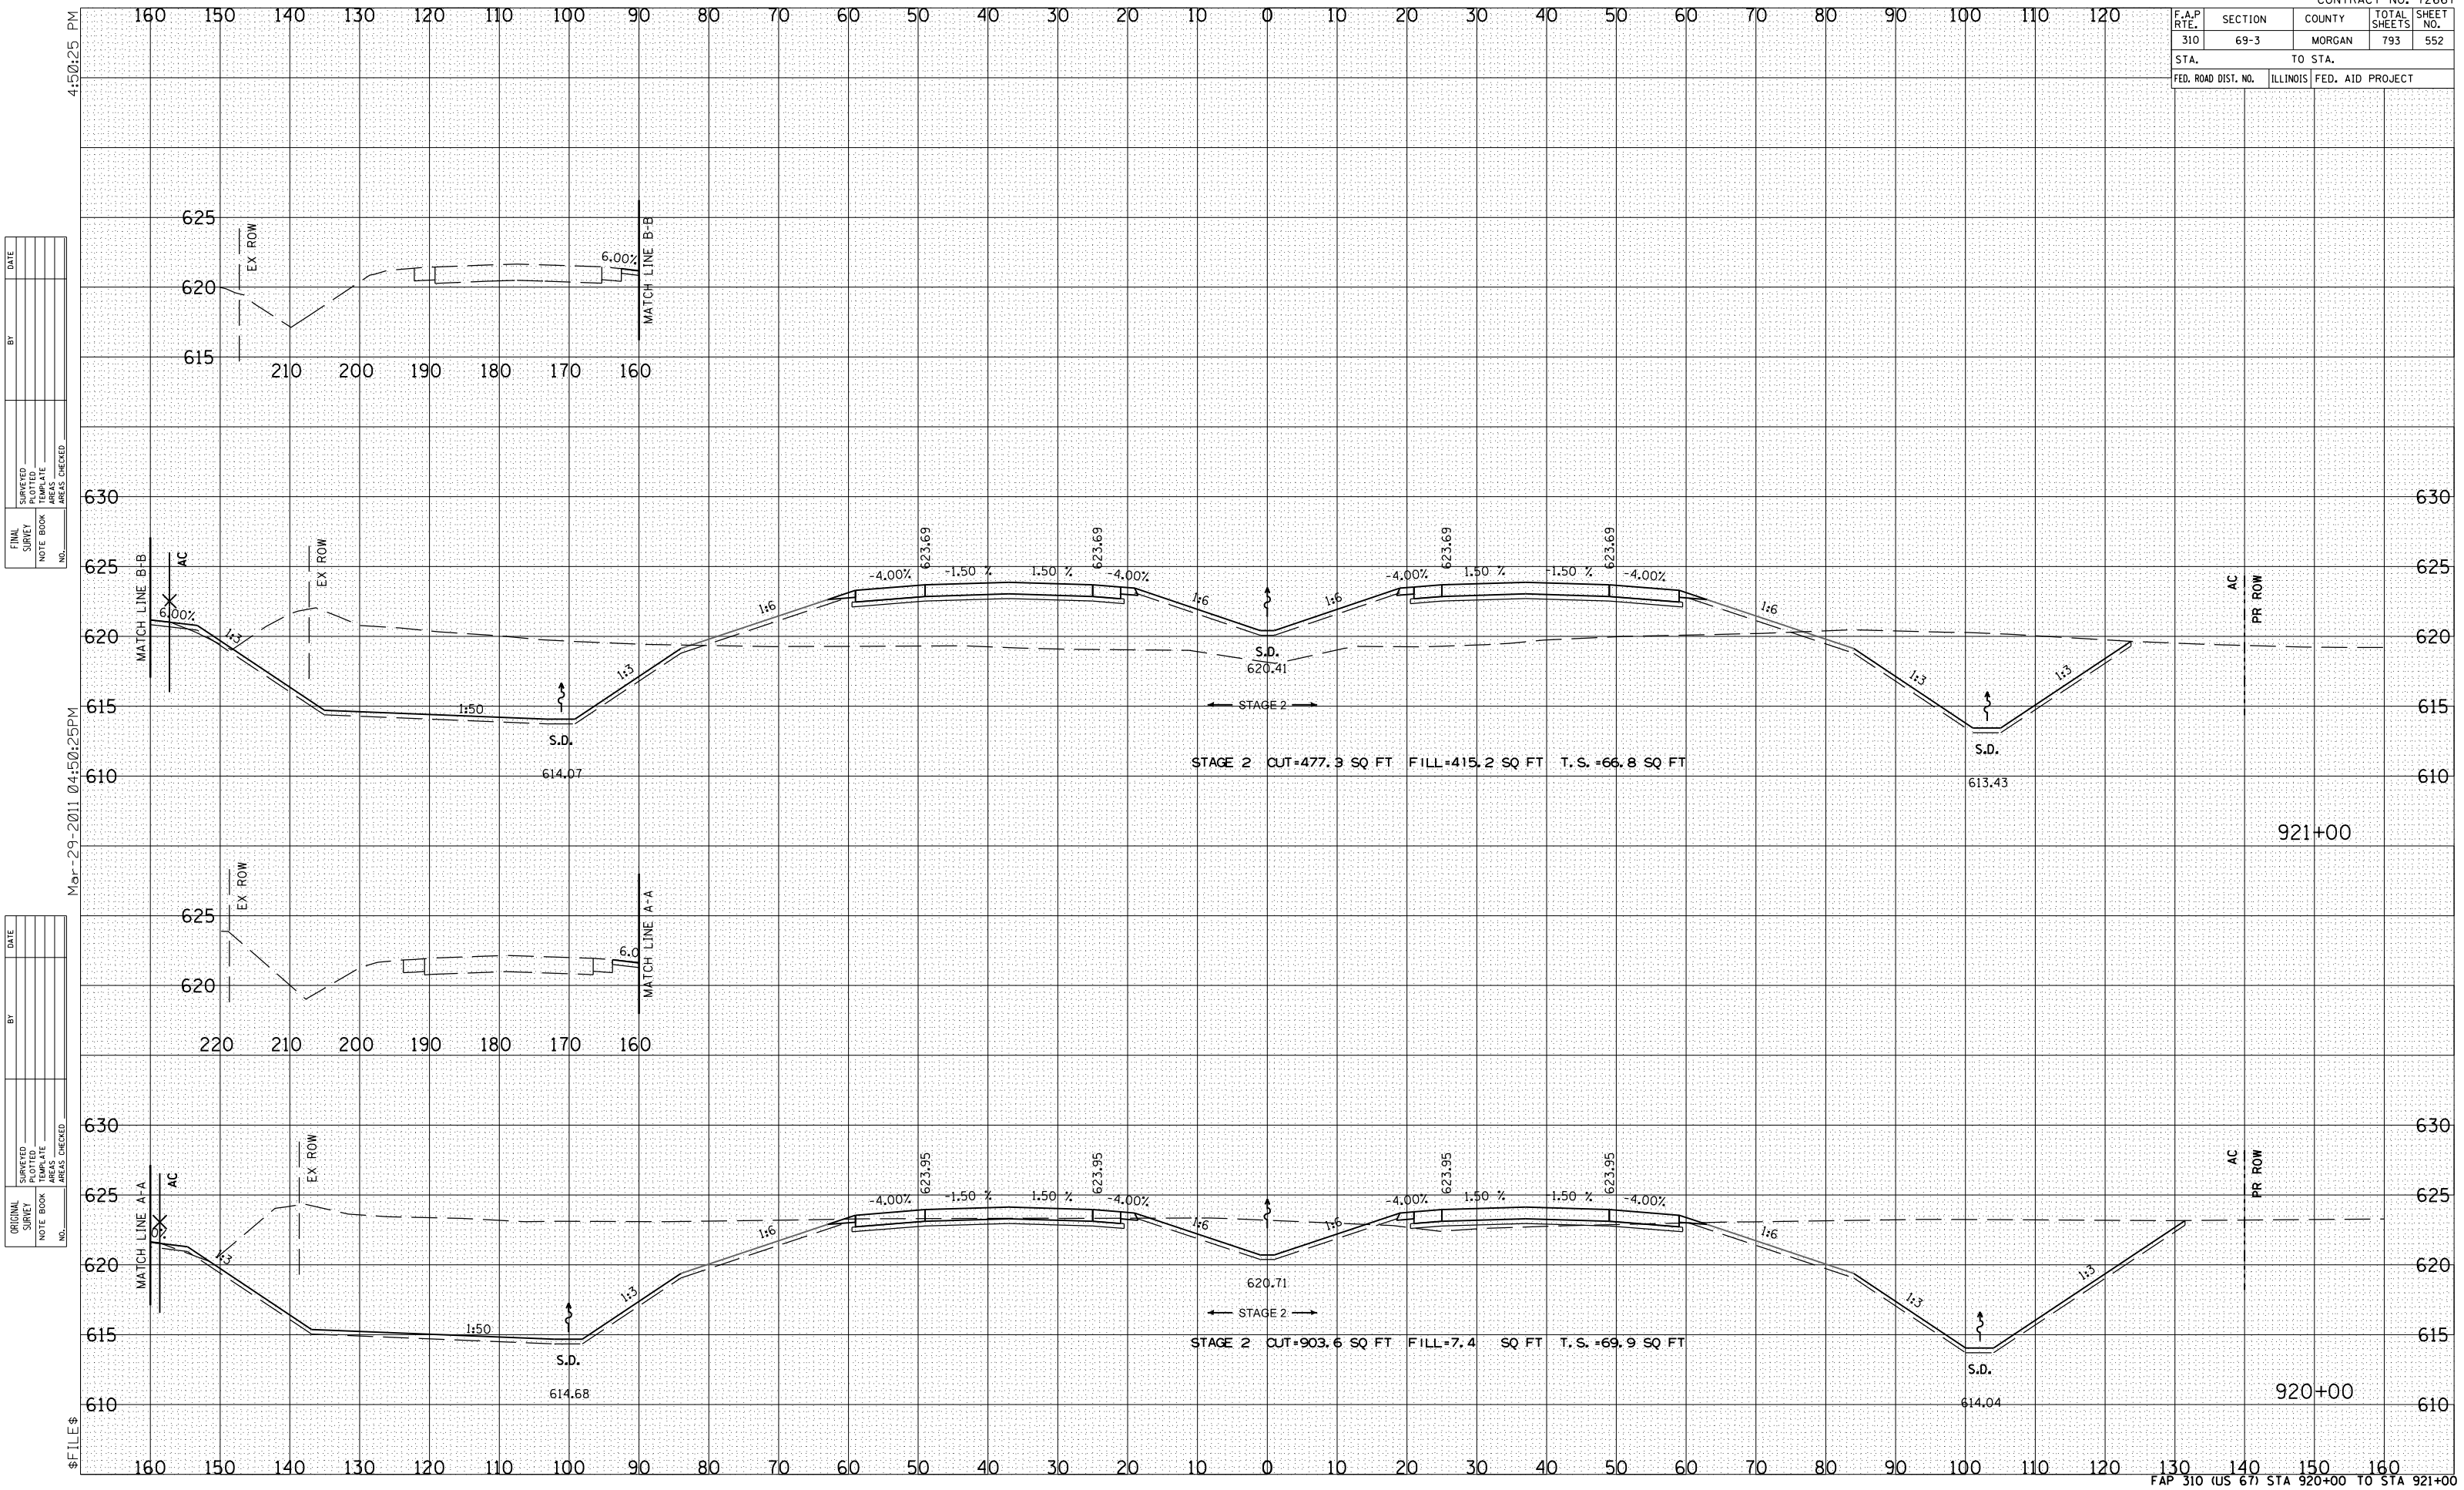

4:50:25 PM

BY _____ DATE _____

NO. _____

NO. _____

NO. _____

NO. _____

NO. _____

NO. _____

NO. _____

Mar-29-2011 04:50:25PM

BY _____ DATE _____

NO. _____

NO. _____

NO. _____

NO. _____

NO. _____

NO. _____

NO. _____

BY _____ DATE _____

NO. _____

NO. _____

NO. _____

NO. _____

NO. _____

NO. _____

NO. _____

FILE \$

BY _____ DATE _____

NO. _____

NO. _____

NO. _____

NO. _____

NO. _____

NO. _____

NO. _____