

F.A.P. RTE.	SECTION	COUNTY	TOTAL SHEETS	SHEET NO.
310	69-3	MORGAN	793	591
STA.		TO STA.		
FED. ROAD DIST. NO.	ILLINOIS	FED. AID PROJECT		

4:51:31 PM


BY	DATE

NO.	DATE	BY	DESCRIPTION

Mar-29-2011 04:51:31PM

BY	DATE

NO.	DATE	BY	DESCRIPTION

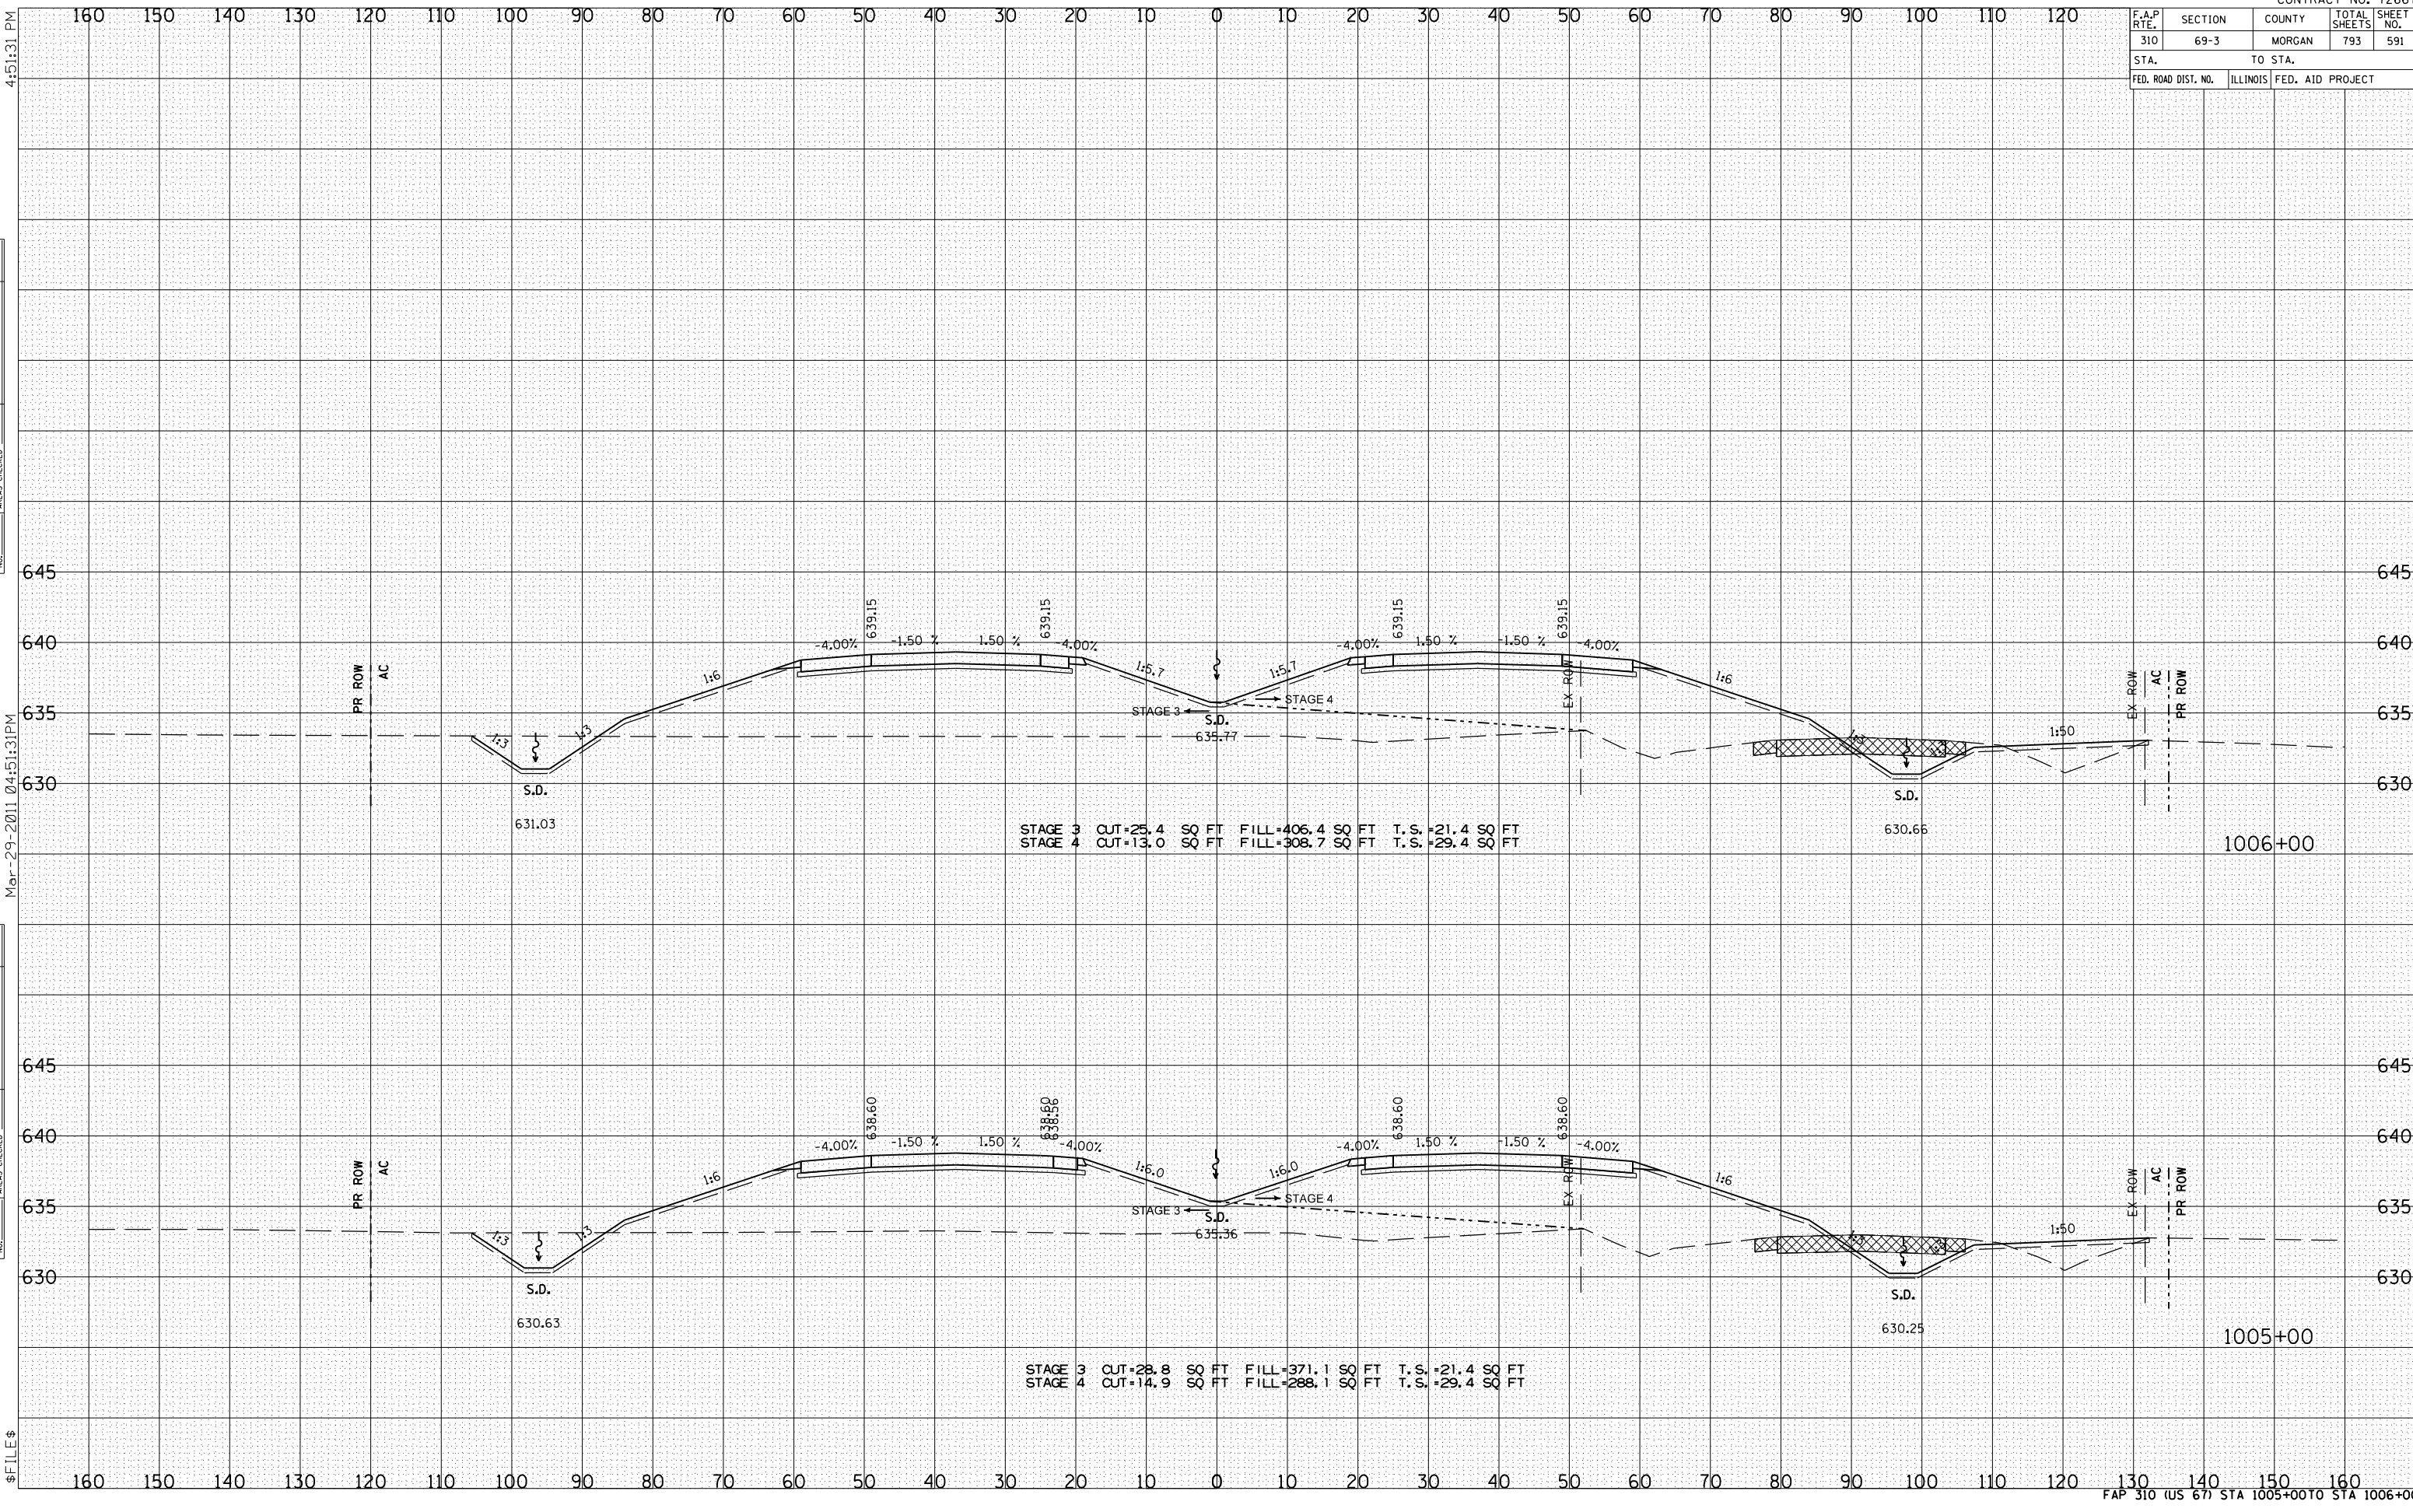

STAGE 3 CUT=25.4 SQ FT FILL=406.4 SQ FT T.S.=21.4 SQ FT
 STAGE 4 CUT=13.0 SQ FT FILL=308.7 SQ FT T.S.=29.4 SQ FT

STAGE 3 CUT=28.8 SQ FT FILL=371.1 SQ FT T.S.=21.4 SQ FT
 STAGE 4 CUT=14.9 SQ FT FILL=288.1 SQ FT T.S.=29.4 SQ FT