


F.A.P. RTE.	SECTION	COUNTY	TOTAL SHEETS	SHEET NO.
310	69-3	MORGAN	793	606
STA.		TO STA.		
FED. ROAD DIST. NO.	ILLINOIS	FED. AID PROJECT		

BY	DATE

FINAL SURVEY	SURVEYED
NOTE BOOK	PLOTTED
NO.	DATE

ORIGINAL SURVEY	SURVEYED
NOTE BOOK	PLOTTED
NO.	DATE

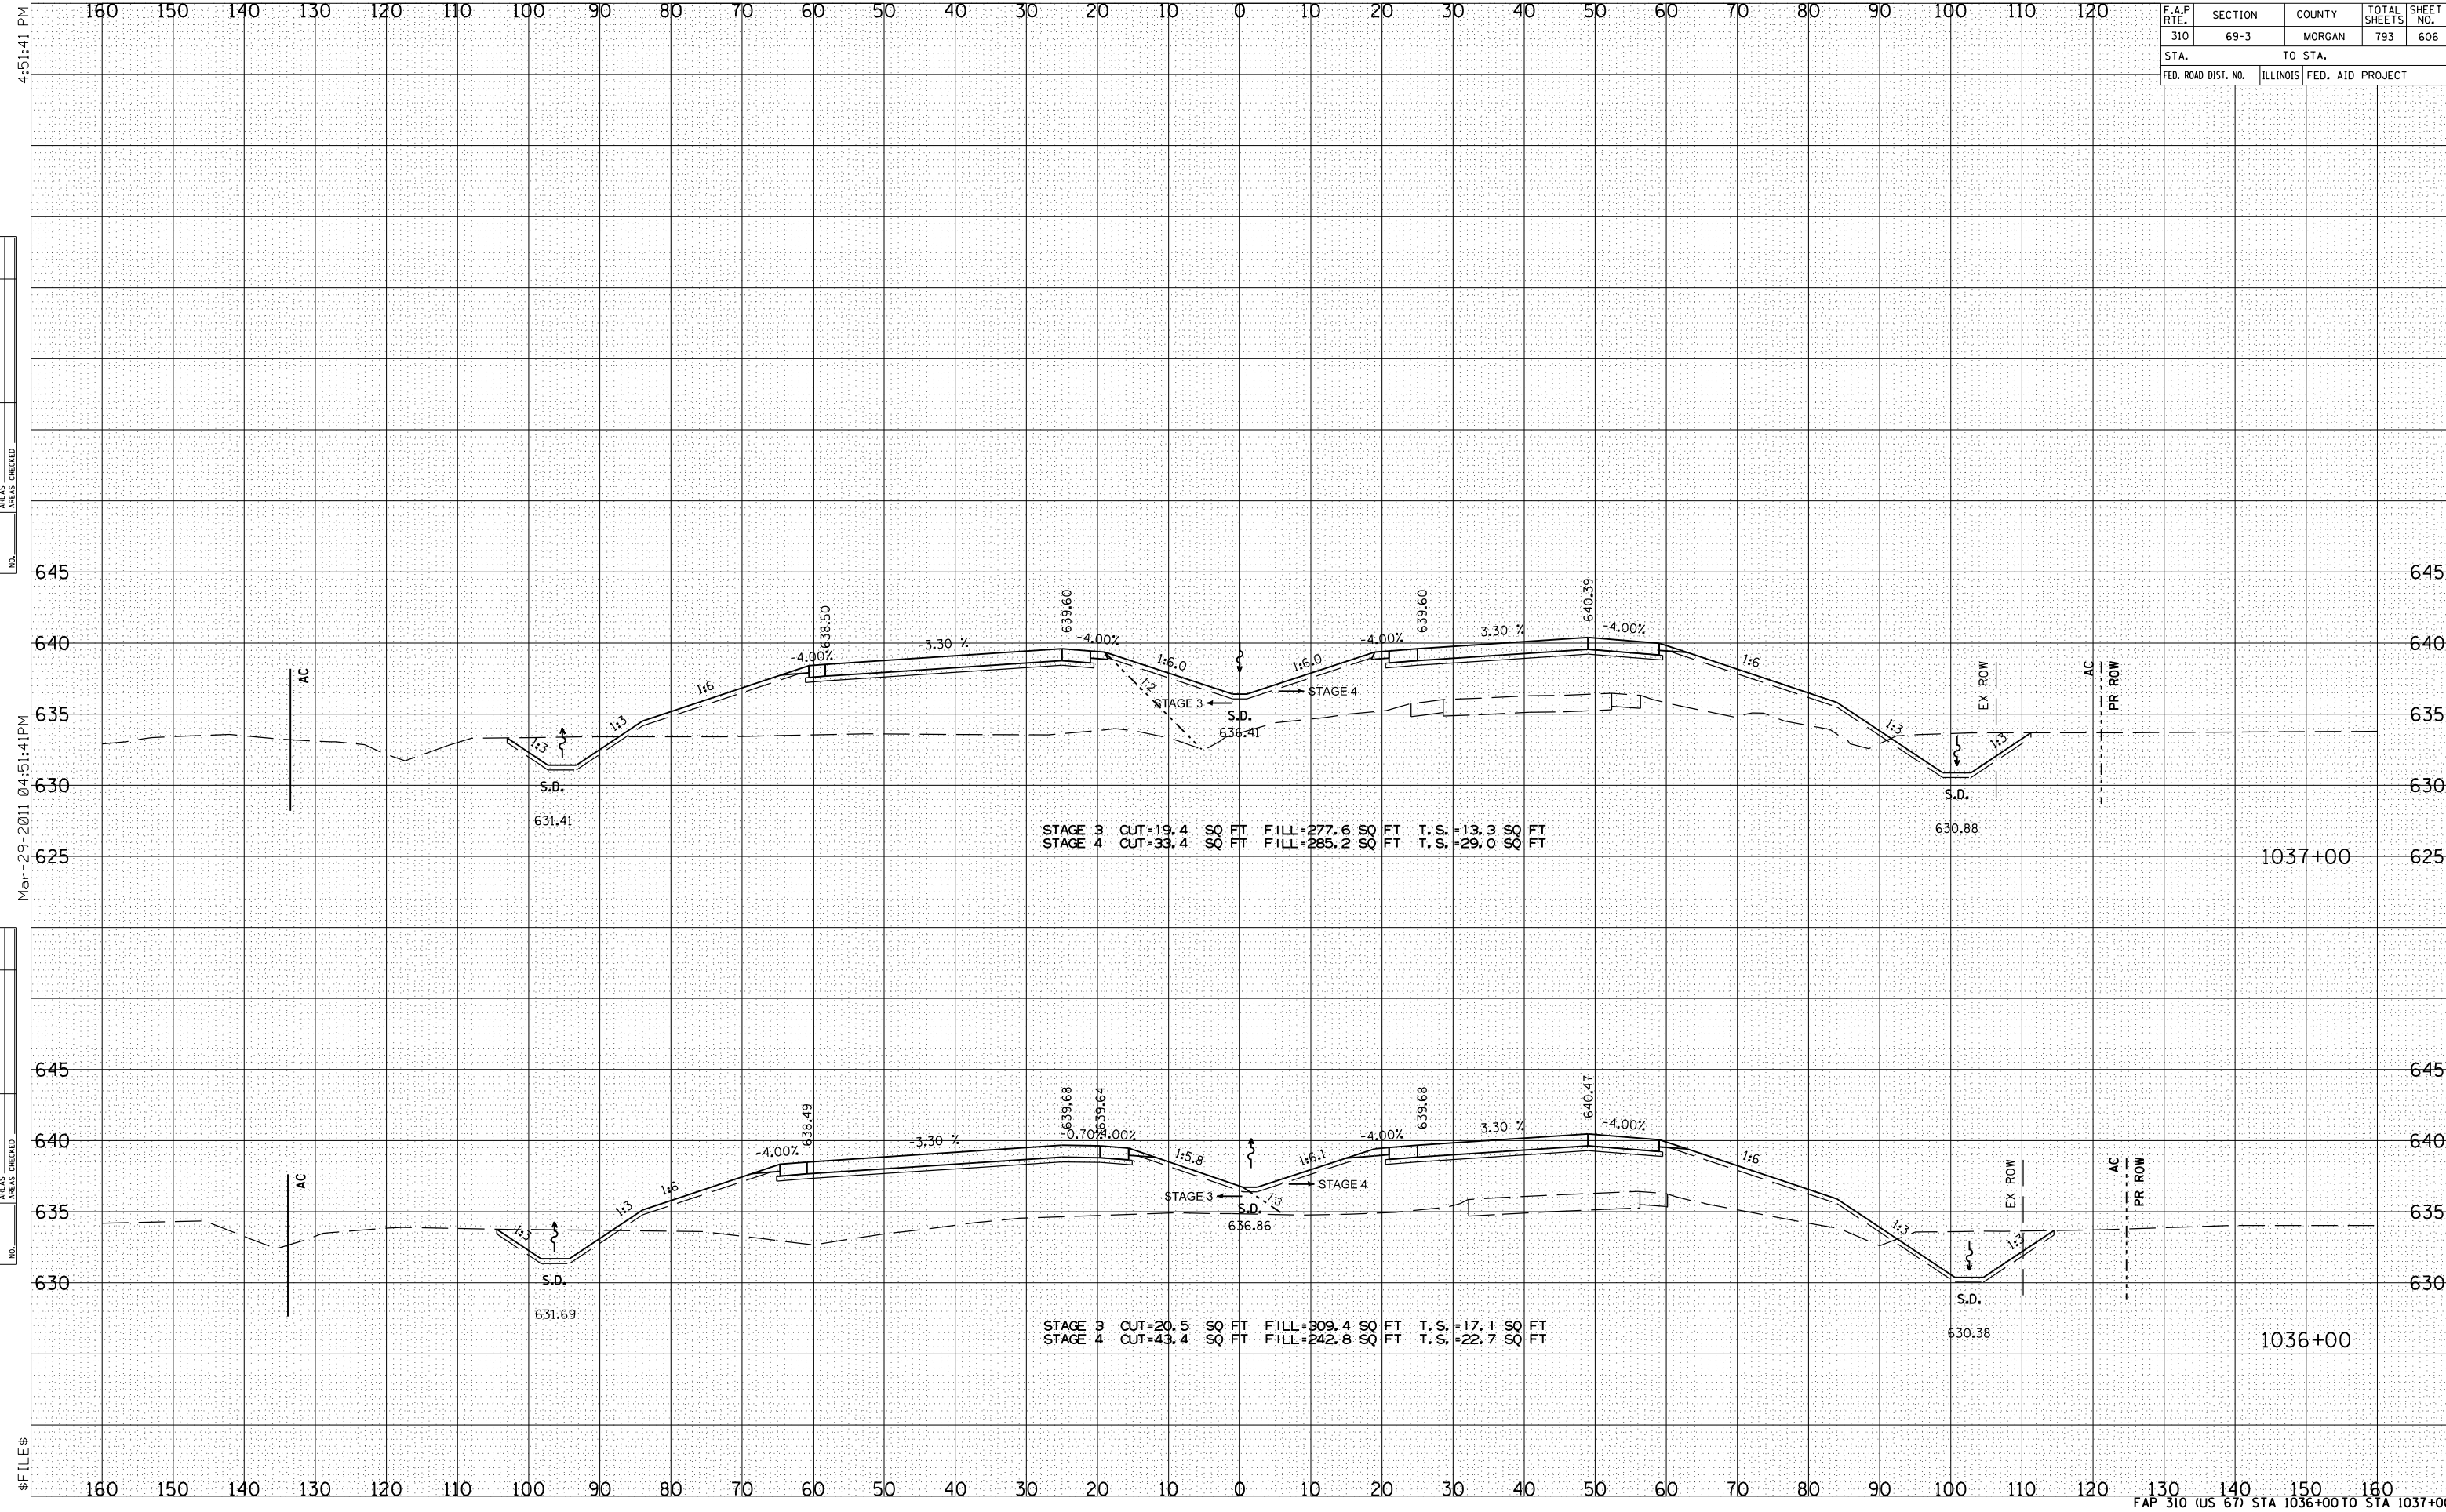

STAGE 3 CUT=19.4 SQ FT FILL=277.6 SQ FT T.S.=13.3 SQ FT
 STAGE 4 CUT=33.4 SQ FT FILL=285.2 SQ FT T.S.=29.0 SQ FT

STAGE 3 CUT=20.5 SQ FT FILL=309.4 SQ FT T.S.=17.1 SQ FT
 STAGE 4 CUT=43.4 SQ FT FILL=242.8 SQ FT T.S.=22.7 SQ FT

FILE \$