


F.A.P. RTE.	SECTION	COUNTY	TOTAL SHEETS	SHEET NO.
310	69-3	MORGAN	793	625
STA. 1075+00		TO STA. 1076+85		
FED. ROAD DIST. NO.	ILLINOIS	FED. AID PROJECT		

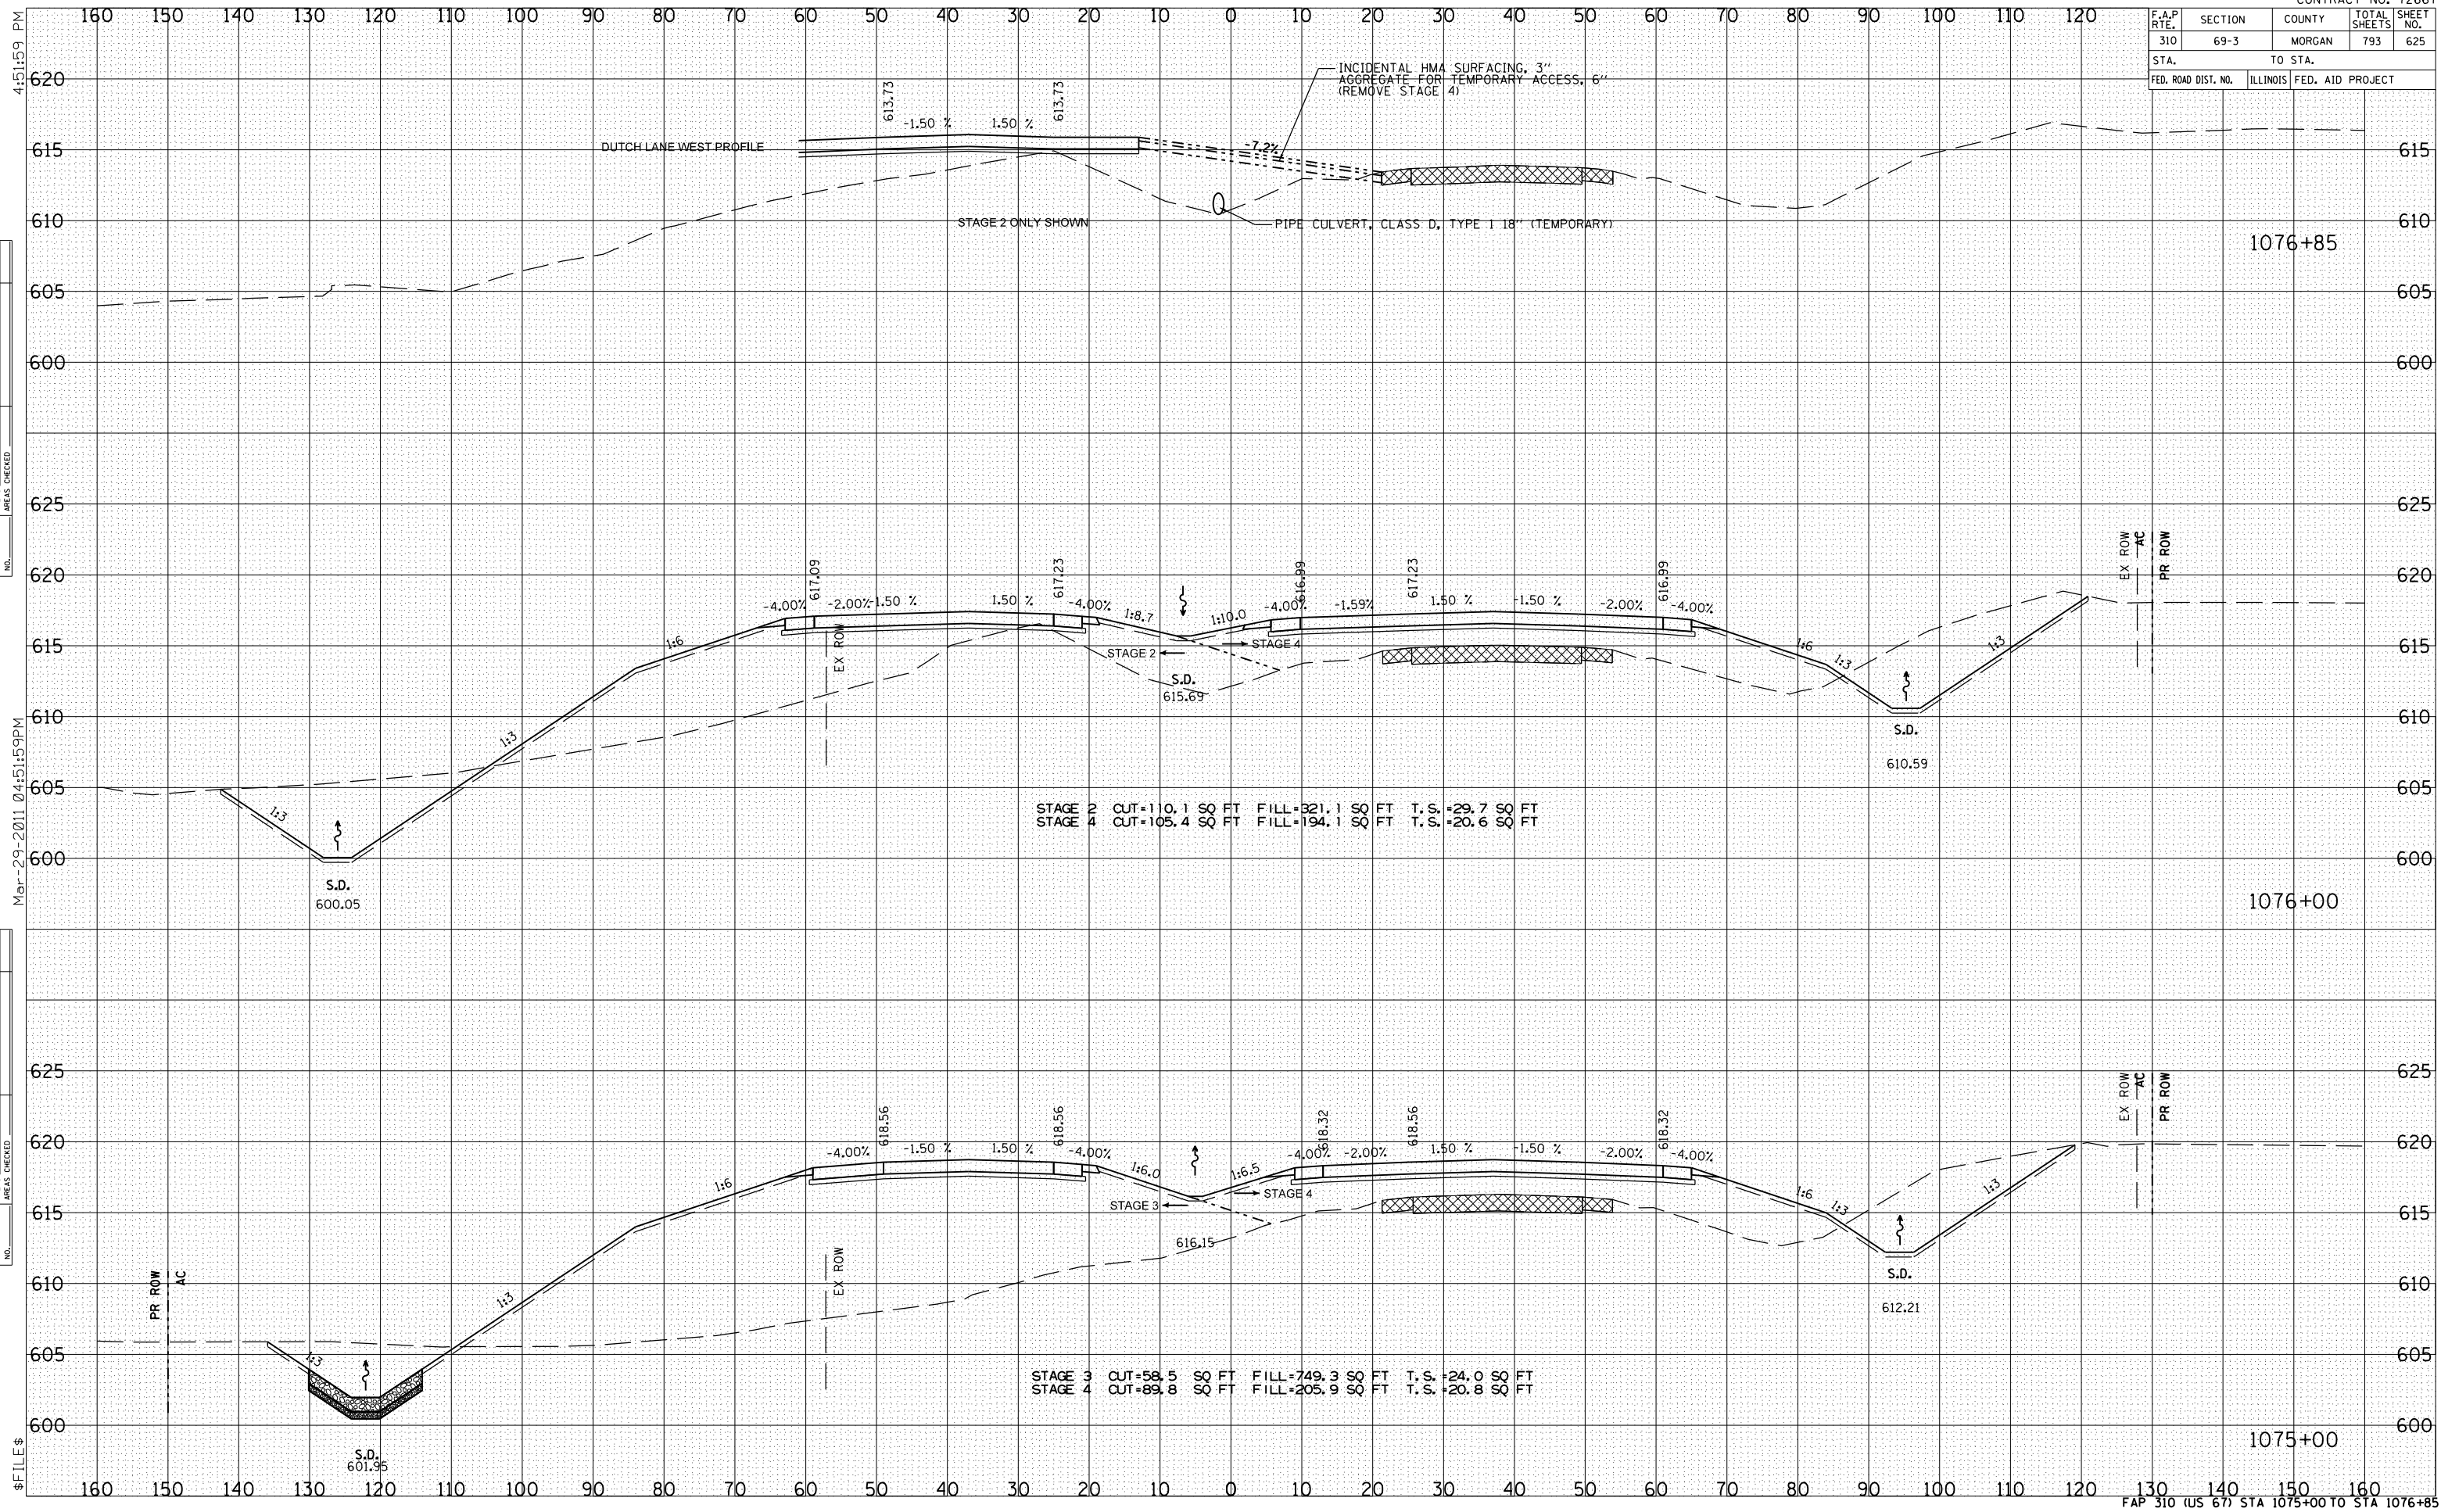

STAGE 2 CUT=110.1 SQ FT FILL=321.1 SQ FT T.S.=29.7 SQ FT
 STAGE 4 CUT=105.4 SQ FT FILL=194.1 SQ FT T.S.=20.6 SQ FT

STAGE 3 CUT=58.5 SQ FT FILL=749.3 SQ FT T.S.=24.0 SQ FT
 STAGE 4 CUT=89.8 SQ FT FILL=205.9 SQ FT T.S.=20.8 SQ FT

BY	DATE

BY	DATE

Mar-29-2011 04:51:59PM

\$FILE\$